


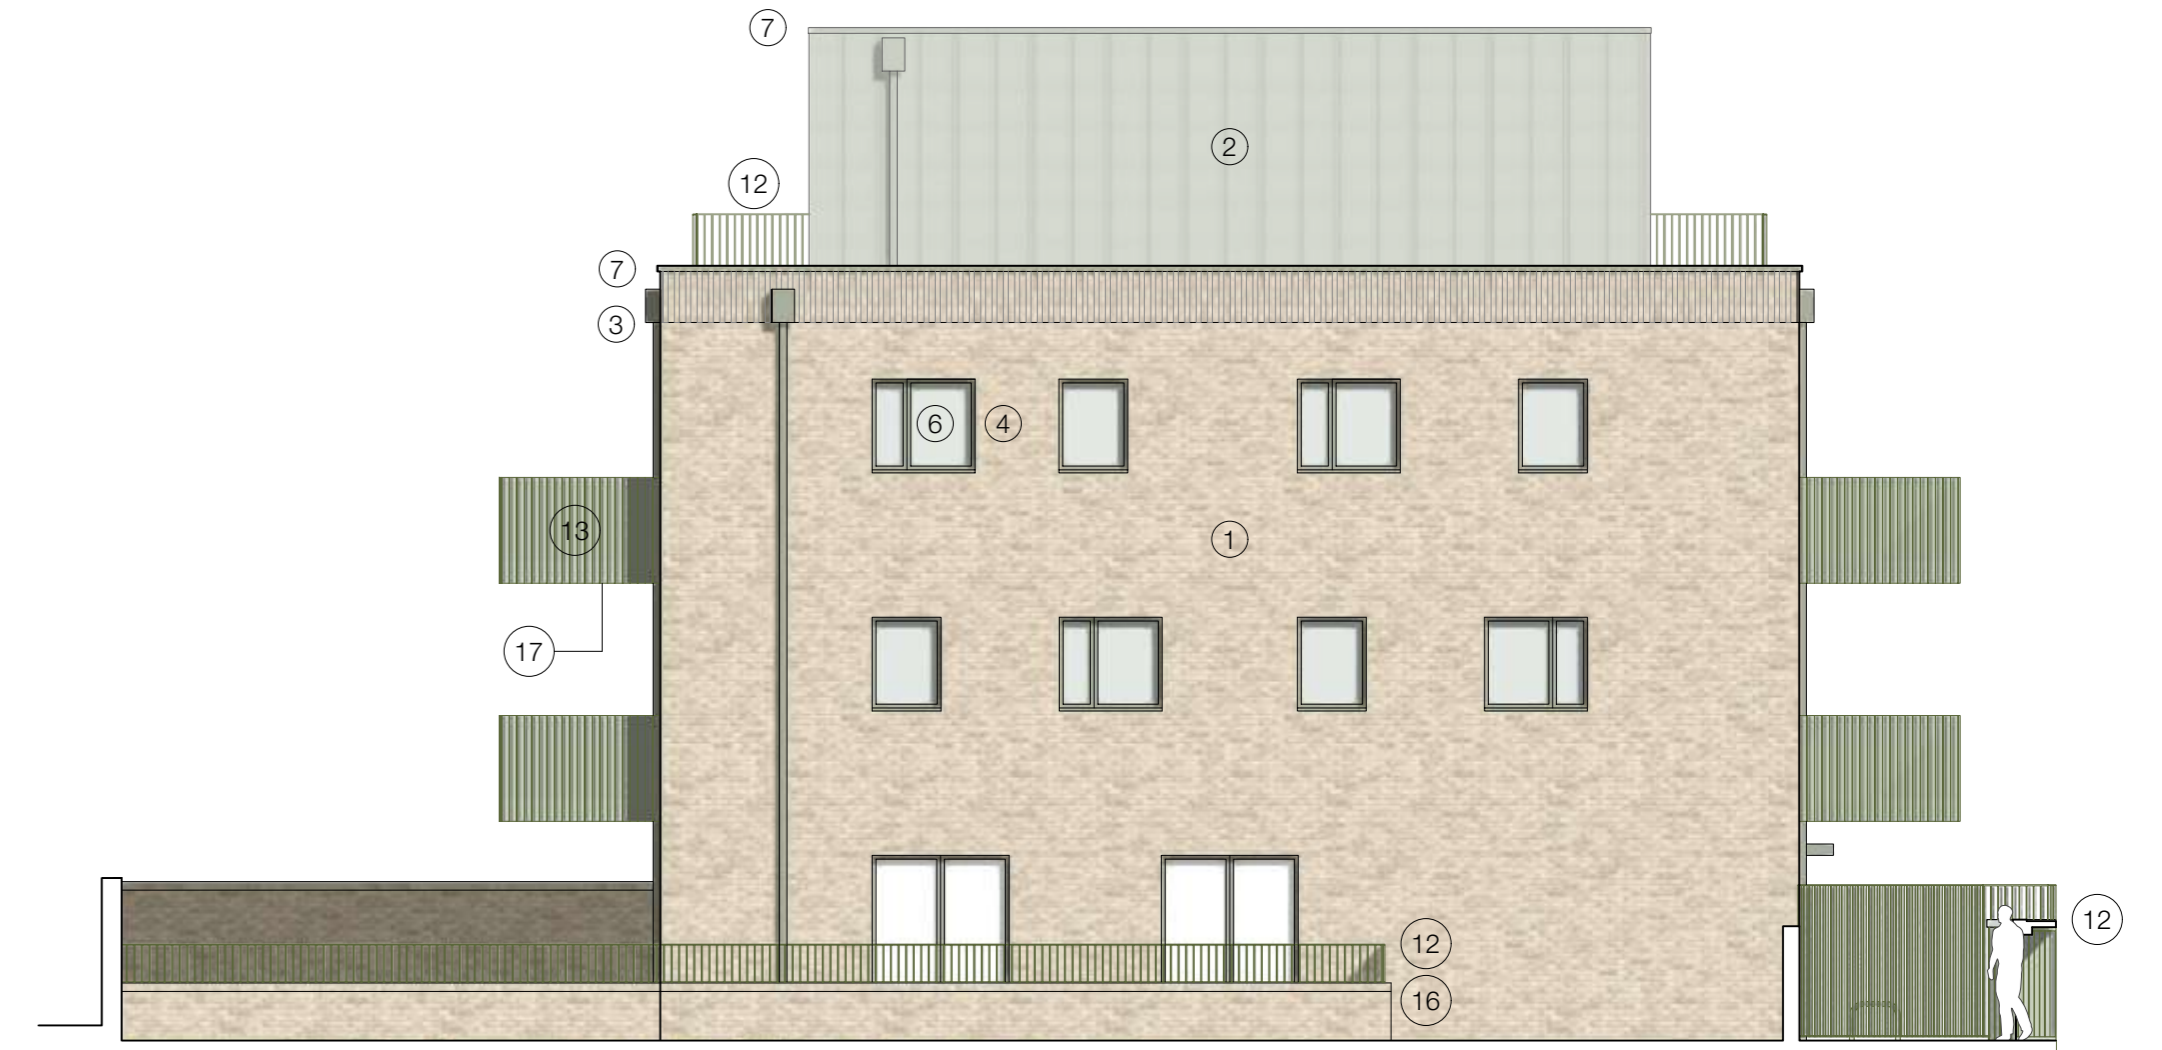

1 Block D - West Elevation



2 Block D - North Elevation



3 Block D - East Elevation




4 Block D - South Elevation

General Notes
 © Copyright Stephen Davy Peter Smith Architects 2023
 These proposals are subject to the approval of all Statutory Building Control requirements and the requirements of all Statutory Authorities and Service Providers.
 The site boundaries and surroundings are based on the following:
 • OS Map / Measured survey by Matrix Surveys
 The site boundaries are those described by the client.
 These drawings are to be read in conjunction with all other relevant documentation produced by Stephen Davy Peter Smith Architects and other consultants employed by the client.

Specific Notes
 - Site boundary

- Legend**
1. Brickwork Type 01: buff coloured brickwork - Vandersanden Oakhurst or similar, with light grey mortar.
 2. Standing seam zinc cladding - VMZinc Pigmento Green.
 3. Parapet with brickwork in part recessed and projected soldier courses. Brickwork colour and mortar finish to match brickwork below parapet.
 4. PPC aluminium and timber composite window. Frame colour: light green to match zinc cladding.
 5. PPC aluminium and timber composite oriel window with zinc cladding. Window finish to match other window frame. Zinc cladding to match with pitched roof and wall.
 6. Opaque glazing to window.
 7. PPC aluminium coping. Colour: light green to match window frame colour.
 8. PPC aluminium and timber composite door. Frame and door leaf colour: light green to match window frames.
 9. PPC metal solid door with perforated screen cladded to door leaf. Perforation and colour finish to match perforated screens to balcony.
 10. PPC metal loured door. Door leaf and frame colour to match window frame.
 11. Signage on metal panel. Panel finish and colour to match window and door frame.
 12. PPC metal fin railings, finish and colour to match window frame.
 13. PPC perforated metal screen with wave profile Welltec W-8/25 by Cadish MDA or similar. Panel and frame colour: light green to match window frame.
 14. PPC metal spandrel panel. Colour and finish to match window frame.
 15. PPC metal canopy: colour and finish to match window frame.
 16. Boundary wall Type 01: Brickwork, bond and mortar to match Brickwork Type 01 with brick capping.
 17. PPC metal panels to soffit. Colour to match balcony screen.
 18. Residents Cargo bike store with metal perforated screen panels. Screen profile and finish to match balcony screen finish.

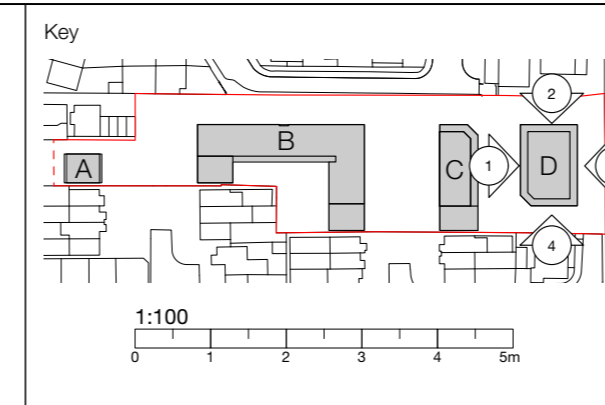

Rev	Drawn	Notes	Date
P1	HL	Added balcony soffit notes and cycle store	26/09/24
FD	HL	Issued for planning	19/01/24

Client
Holdland Developments Ltd

Rev	Checked	Date	Approved	Date
A			APPROVED	
B			APPROVED WITH COMMENTS	
C			DO NOT USE	

REVISIONS

stephen davy peter smith architects
 SA Underwood Street, London N1 7LY
 Tel: 020 7739 2020
 E-mail: sdpsa@davysmitharchitects.co.uk
 Website: www.davysmitharchitects.co.uk

Project
 Rear of 158-160 Chingford Mount Road
 London
 E4 9BS

Drawing Ref. 2117 - DS - ZZ - DR - A - P215	Job No. 2117
Purpose of Issue PLANNING	Scale 1:100 @ A1
Drawing Title Elevations - Block D	
Project Ref - Drawing No - Status - Revision 2117 - P215 - S2 - P1	