


For planning issue only  
 0 2m 5m 10m  
 ORIGINAL SHEET SIZE **A1**  
 1:200

THIS DRAWING IS PRODUCED FOR USE IN THIS PROJECT ONLY AND MAY NOT BE USED FOR ANY OTHER PURPOSE. NPS PROPERTY CONSULTANTS LTD ACCEPTS NO LIABILITY FOR THE USE OF THIS DRAWING OTHER THAN THE PURPOSE FOR WHICH IT WAS INTENDED IN CONNECTION WITH THIS PROJECT AS RECORDED IN THE 'PURPOSE FOR ISSUE' AND 'FILE STATUS CODE'. THIS DRAWING MAY NOT BE REPRODUCED IN ANY FORM WITHOUT PRIOR WRITTEN AGREEMENT.  
 © CROWN COPYRIGHT AND DATABASE RIGHTS 2019 ORDNANCE SURVEY  
 LICENCE NUMBER: 100019340.

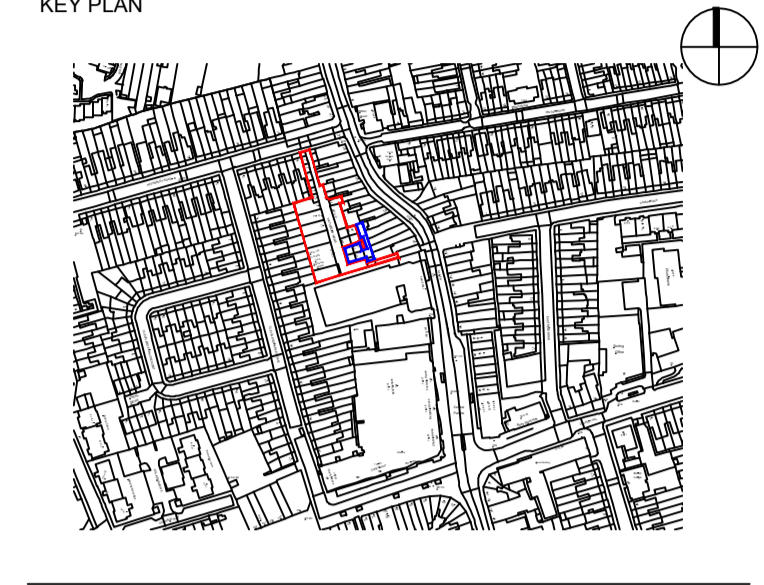

Notes:

Key

- Additional Land Owned by the Applicant
- Site Area

Planning Issue		STE	RA	AS
P1	STE	16.5.24	RA	16.5.24
REV	DRAWN	DATE	CHECKED	DATE

**EVOLVE**  
 A PARTNERSHIP BETWEEN  
 WALTHAM FOREST COUNCIL AND NORSE CONSULTING  
 Evolve Norse  
 280 Filers Lane, Norwich, NR6 6EQ  
 Tel: 01603 694100 web: www.norsegroup.co.uk

CLIENT  
 London Borough of Waltham Forest

PROJECT  
 Hatherley Mews, E17 4QP  
 Remodelling Work

TITLE  
 Existing Site Plan

SCALE 1:200 DISCIPLINE Architect PROJECT NUMBER 116233

DRAWING NUMBER **EVO-XX-00-D-A-002** REV CODE **P1**

STATUS CODE	PURPOSE OF ISSUE	Drawn by	Approved by
S2	Planning Approval	STE	RA
		Checked by	TN