


For planning issue only
 0 2m 5m 10m
 ORIGINAL SHEET SIZE **A1**
 1:200

THIS DRAWING IS PRODUCED FOR USE IN THIS PROJECT ONLY AND MAY NOT BE USED FOR ANY OTHER PURPOSE. NPS PROPERTY CONSULTANTS LTD ACCEPTS NO LIABILITY FOR THE USE OF THIS DRAWING OTHER THAN THE PURPOSE FOR WHICH IT WAS INTENDED IN CONNECTION WITH THIS PROJECT AS RECORDED IN THE 'PURPOSE FOR ISSUE' AND 'FILE STATUS CODE'. THIS DRAWING MAY NOT BE REPRODUCED IN ANY FORM WITHOUT PRIOR WRITTEN AGREEMENT.

© CROWN COPYRIGHT AND DATABASE RIGHTS 2019 ORDNANCE SURVEY LICENCE NUMBER: 100019340.

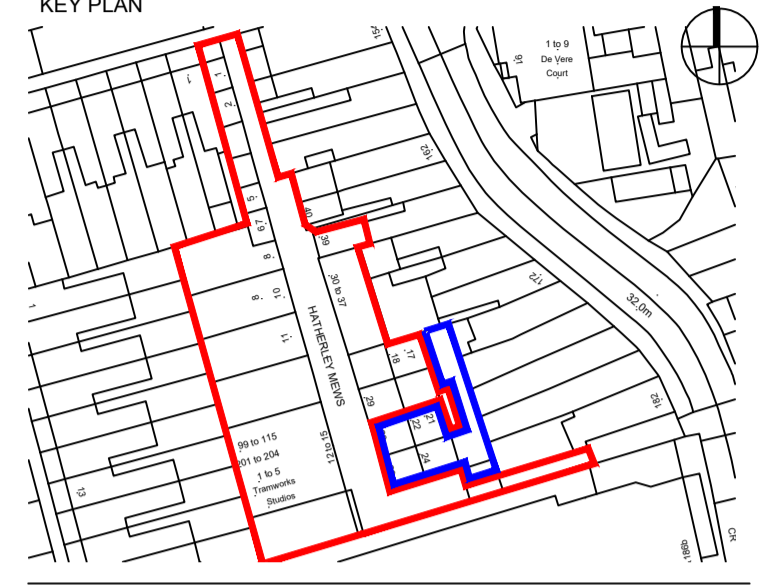

Notes:

Key

- Additional Land Owned by the Applicant
- Site Area

Planning Issue							
P1	STE	16.5.24	RA	16.5.24	AS	16.5.24	
REV	DRAWN	DATE	CHECKED	DATE	APPROVED	DATE	

EVOLVE
 A PARTNERSHIP BETWEEN
 WALTHAM FOREST COUNCIL AND NORSE CONSULTING

Evolve Norse
 280 Filers Lane, Norwich, NR6 6EQ
 Tel: 01603 894100 web: www.norsegroup.co.uk

CLIENT
 London Borough of Waltham Forest

PROJECT
 Hatherley Mews, E17 4QP
 Remodelling Work

TITLE
 Proposed Site Plan

SCALE 1:200 DISCIPLINE Architect PROJECT NUMBER 116233

DRAWING NUMBER **EVO-XX-00-D-A-021** REV CODE **P1**

STATUS CODE	PURPOSE OF ISSUE	Drawn by	Approved by
S2	Planning Approval	STE	TN
		Checked by	
		RA	