


60 MINS FIRE RESISTING PARTITION
C/W FD60(S) DOOR

60 MINS FIRE RESISTING PARTITION
C/W FD60(S) DOOR

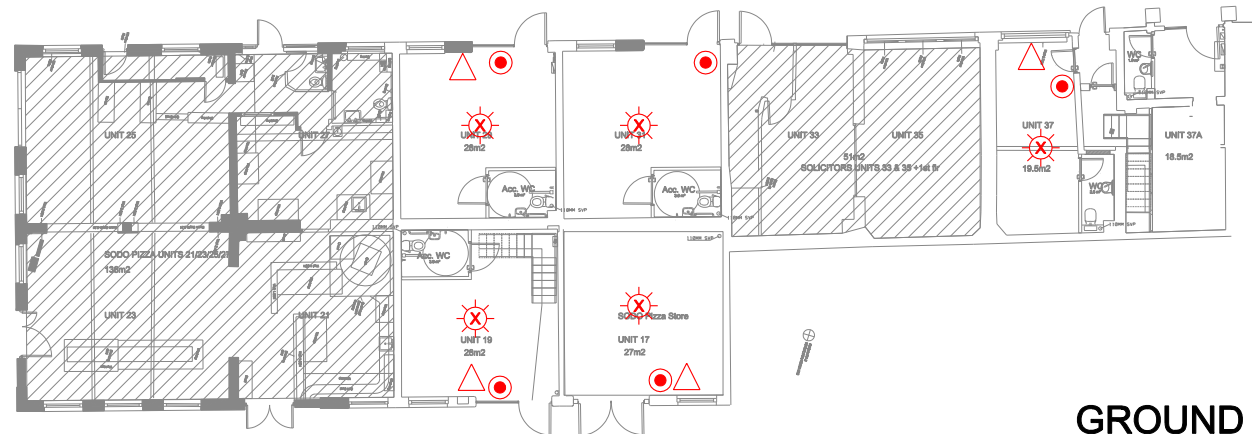

GROUND FLOOR PLAN

- KEY:**
- MANUAL CALL POINT
 - ⊗ SMOKE DETECTOR
 - ⊗ SMOKE DETECTOR C/W SOUNDER BEACON BASE
 - △ FIRE POINT, 6L FOAM & SKG CO2
- ▨ OCCUPIED UNITS - OUT OF SCOPE

Revision:

FORESIGHT
FIRE PREVENTION
FORESIGHT FIRE PREVENTION LTD
118 FISHGUARD ROAD, HAVERFORDWEST.
PEMBROKESHIRE. SA61 2QB

Project:
Hatherley Mews
Walthamstow.
London.
E17 4QP

Scale: NTS @ A3

Date: July 2024

Drawn:

FIRE STRATEGY DRAWING

Drg No:

F089/SK01 A