




- This drawing is prepared solely for design and planning submission purposes. It is not intended or suitable for either Building Regulations or Construction purposes and should not be used for such

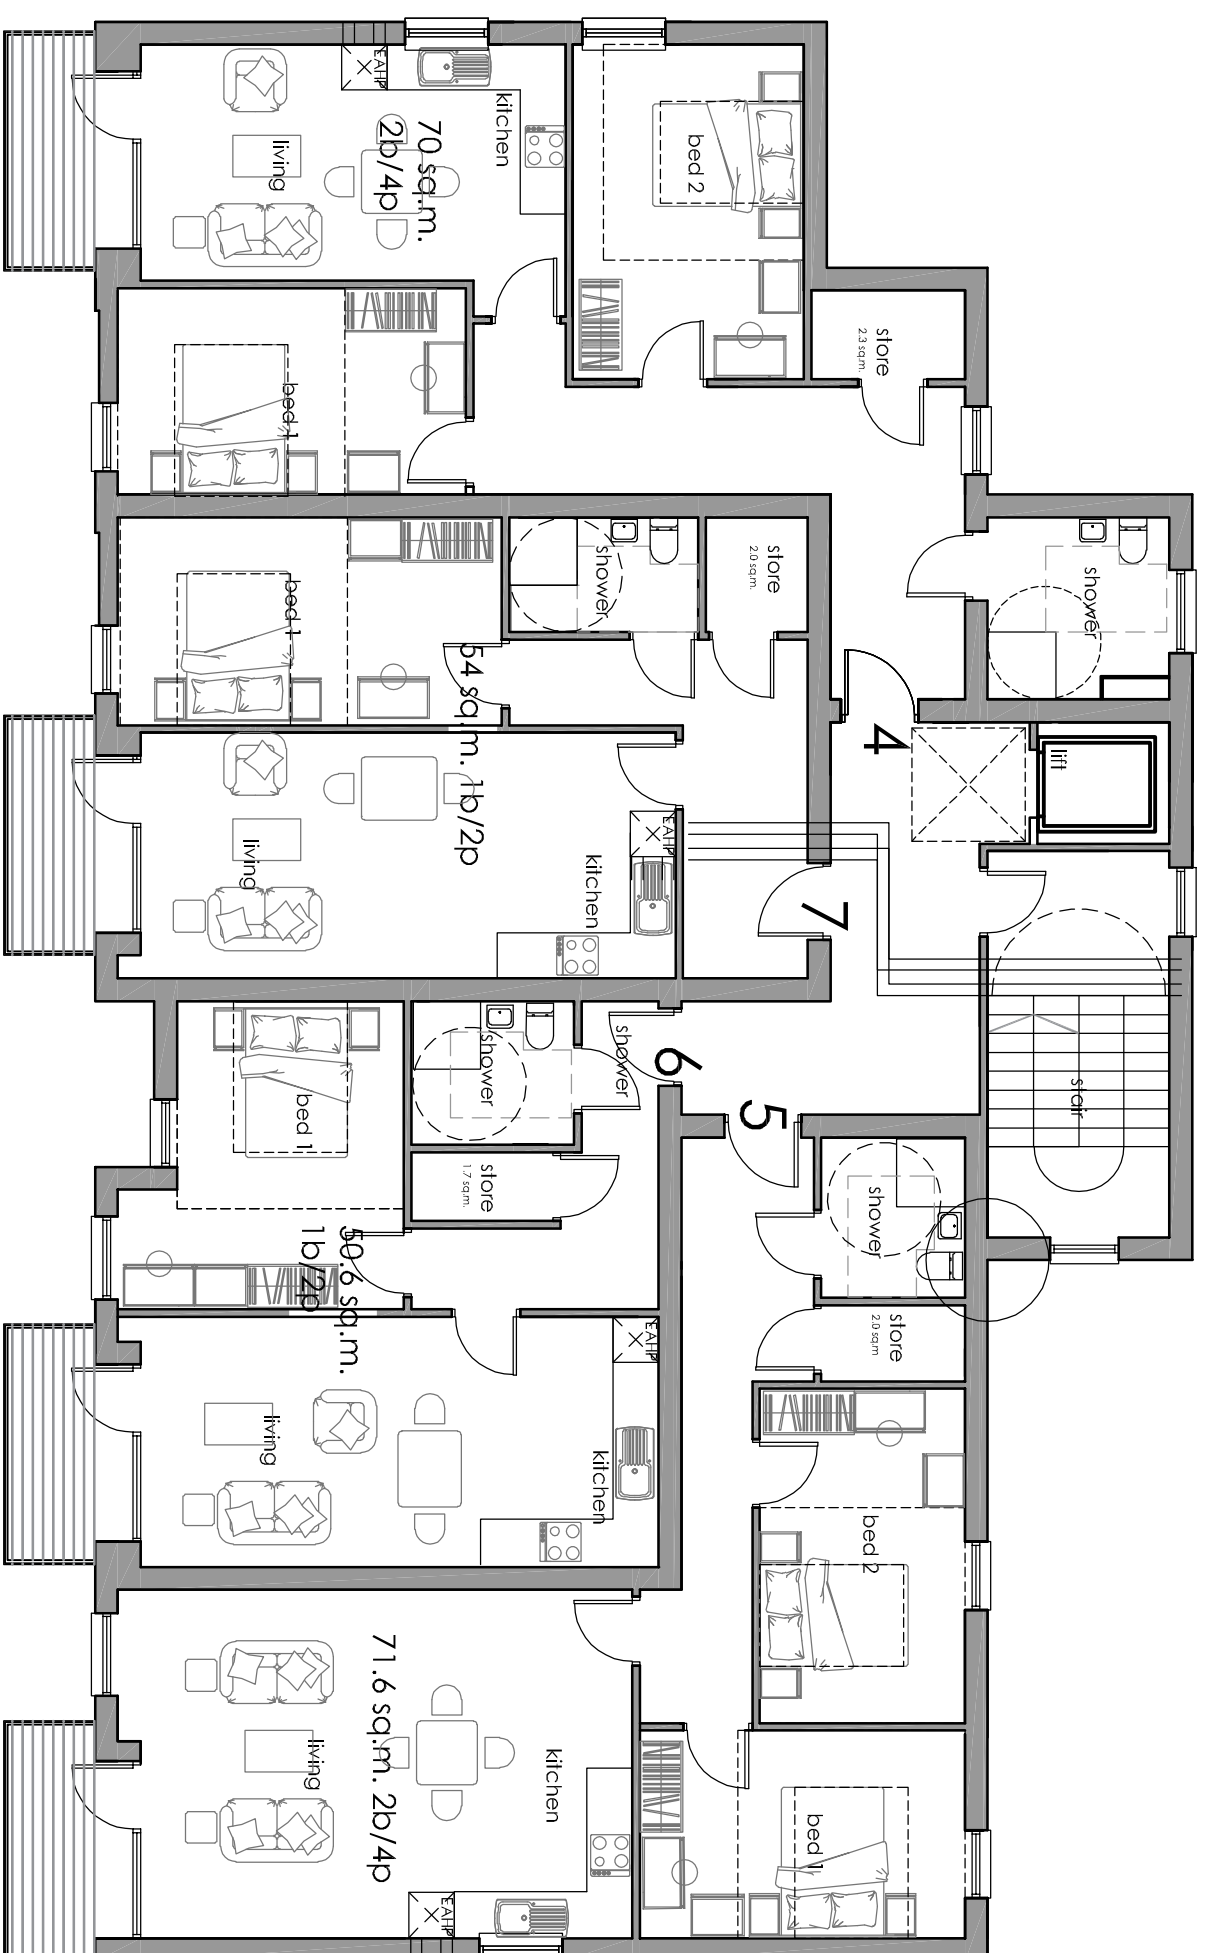


First Floor Plan scale 1:100

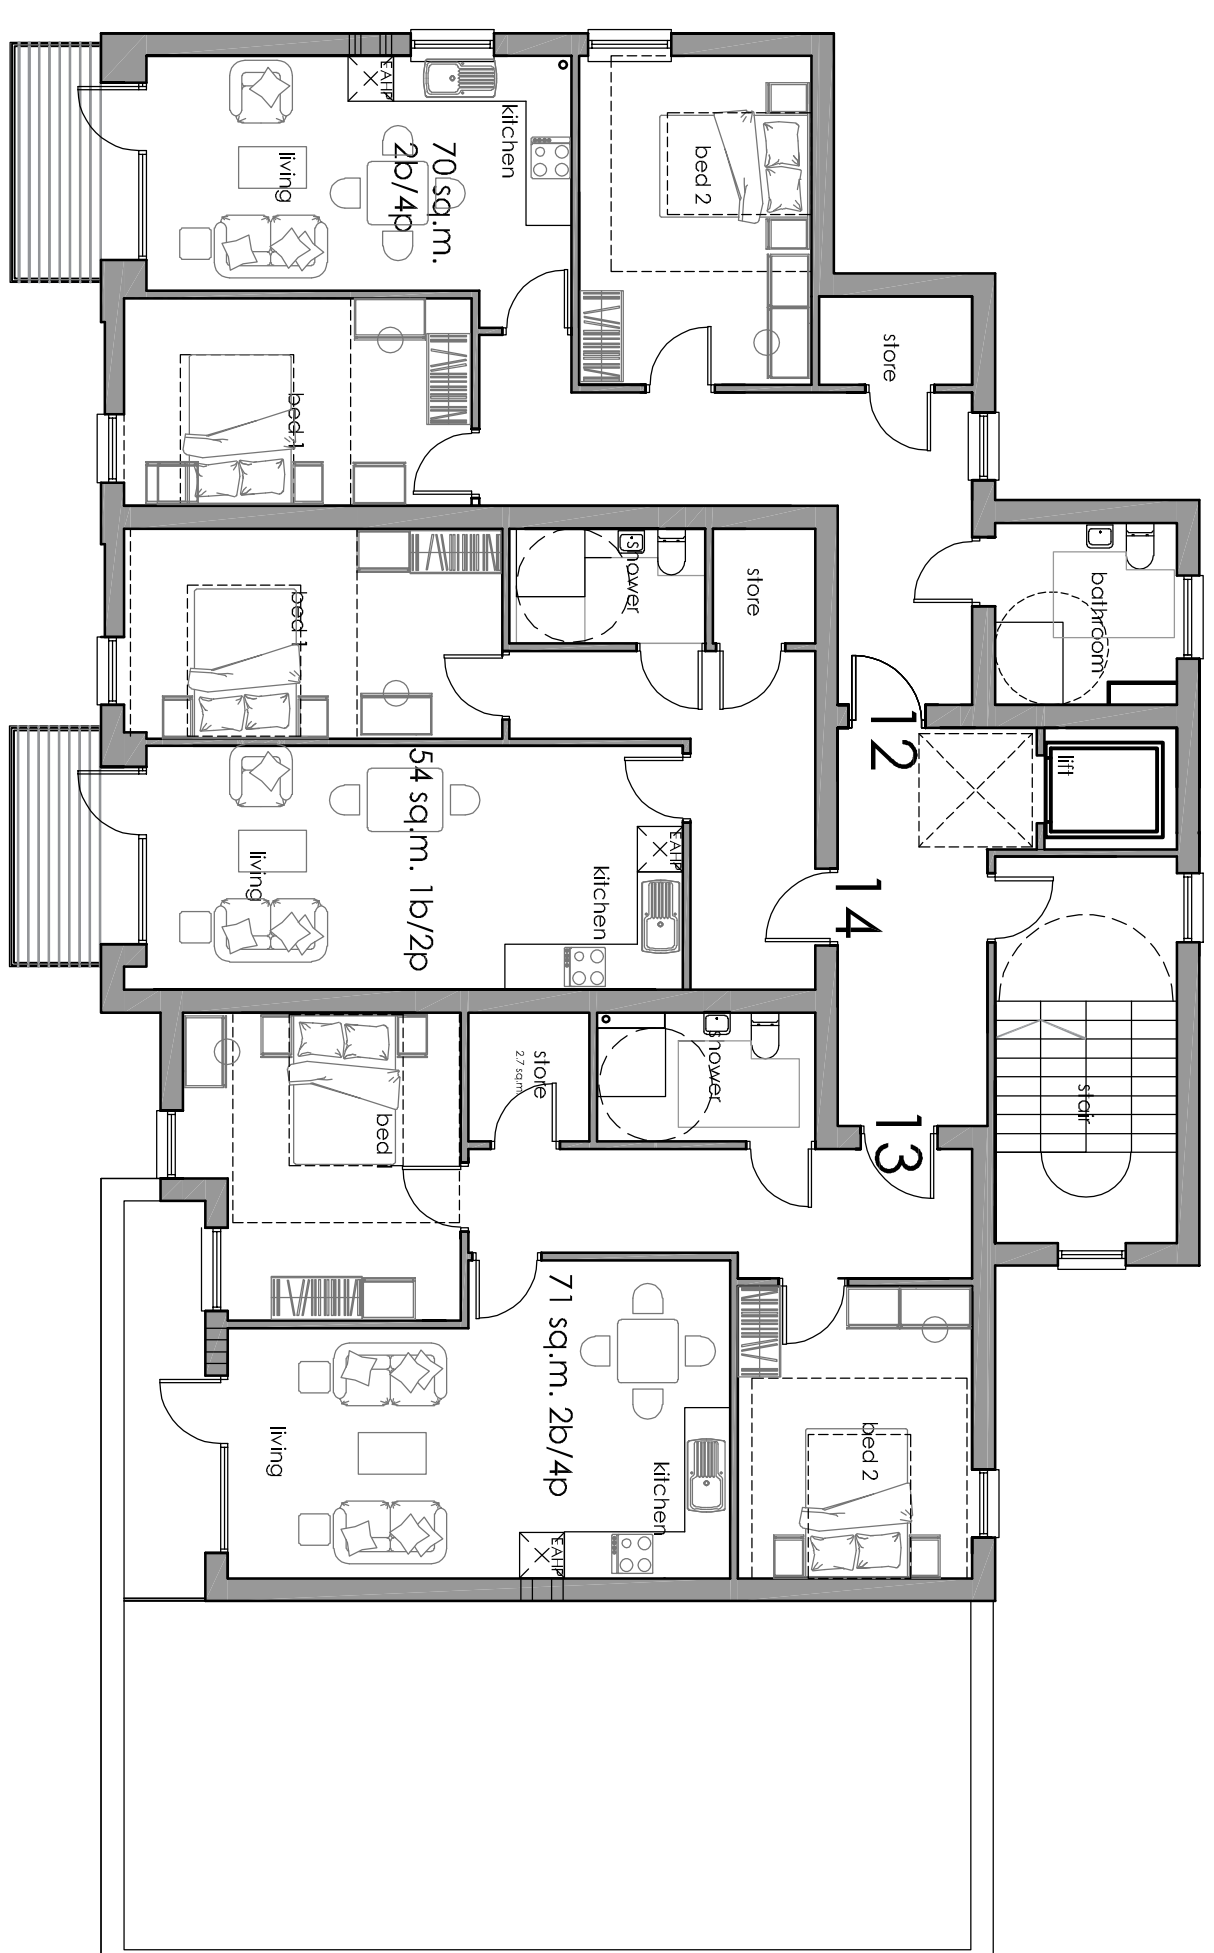

Third Floor Plan scale 1:100

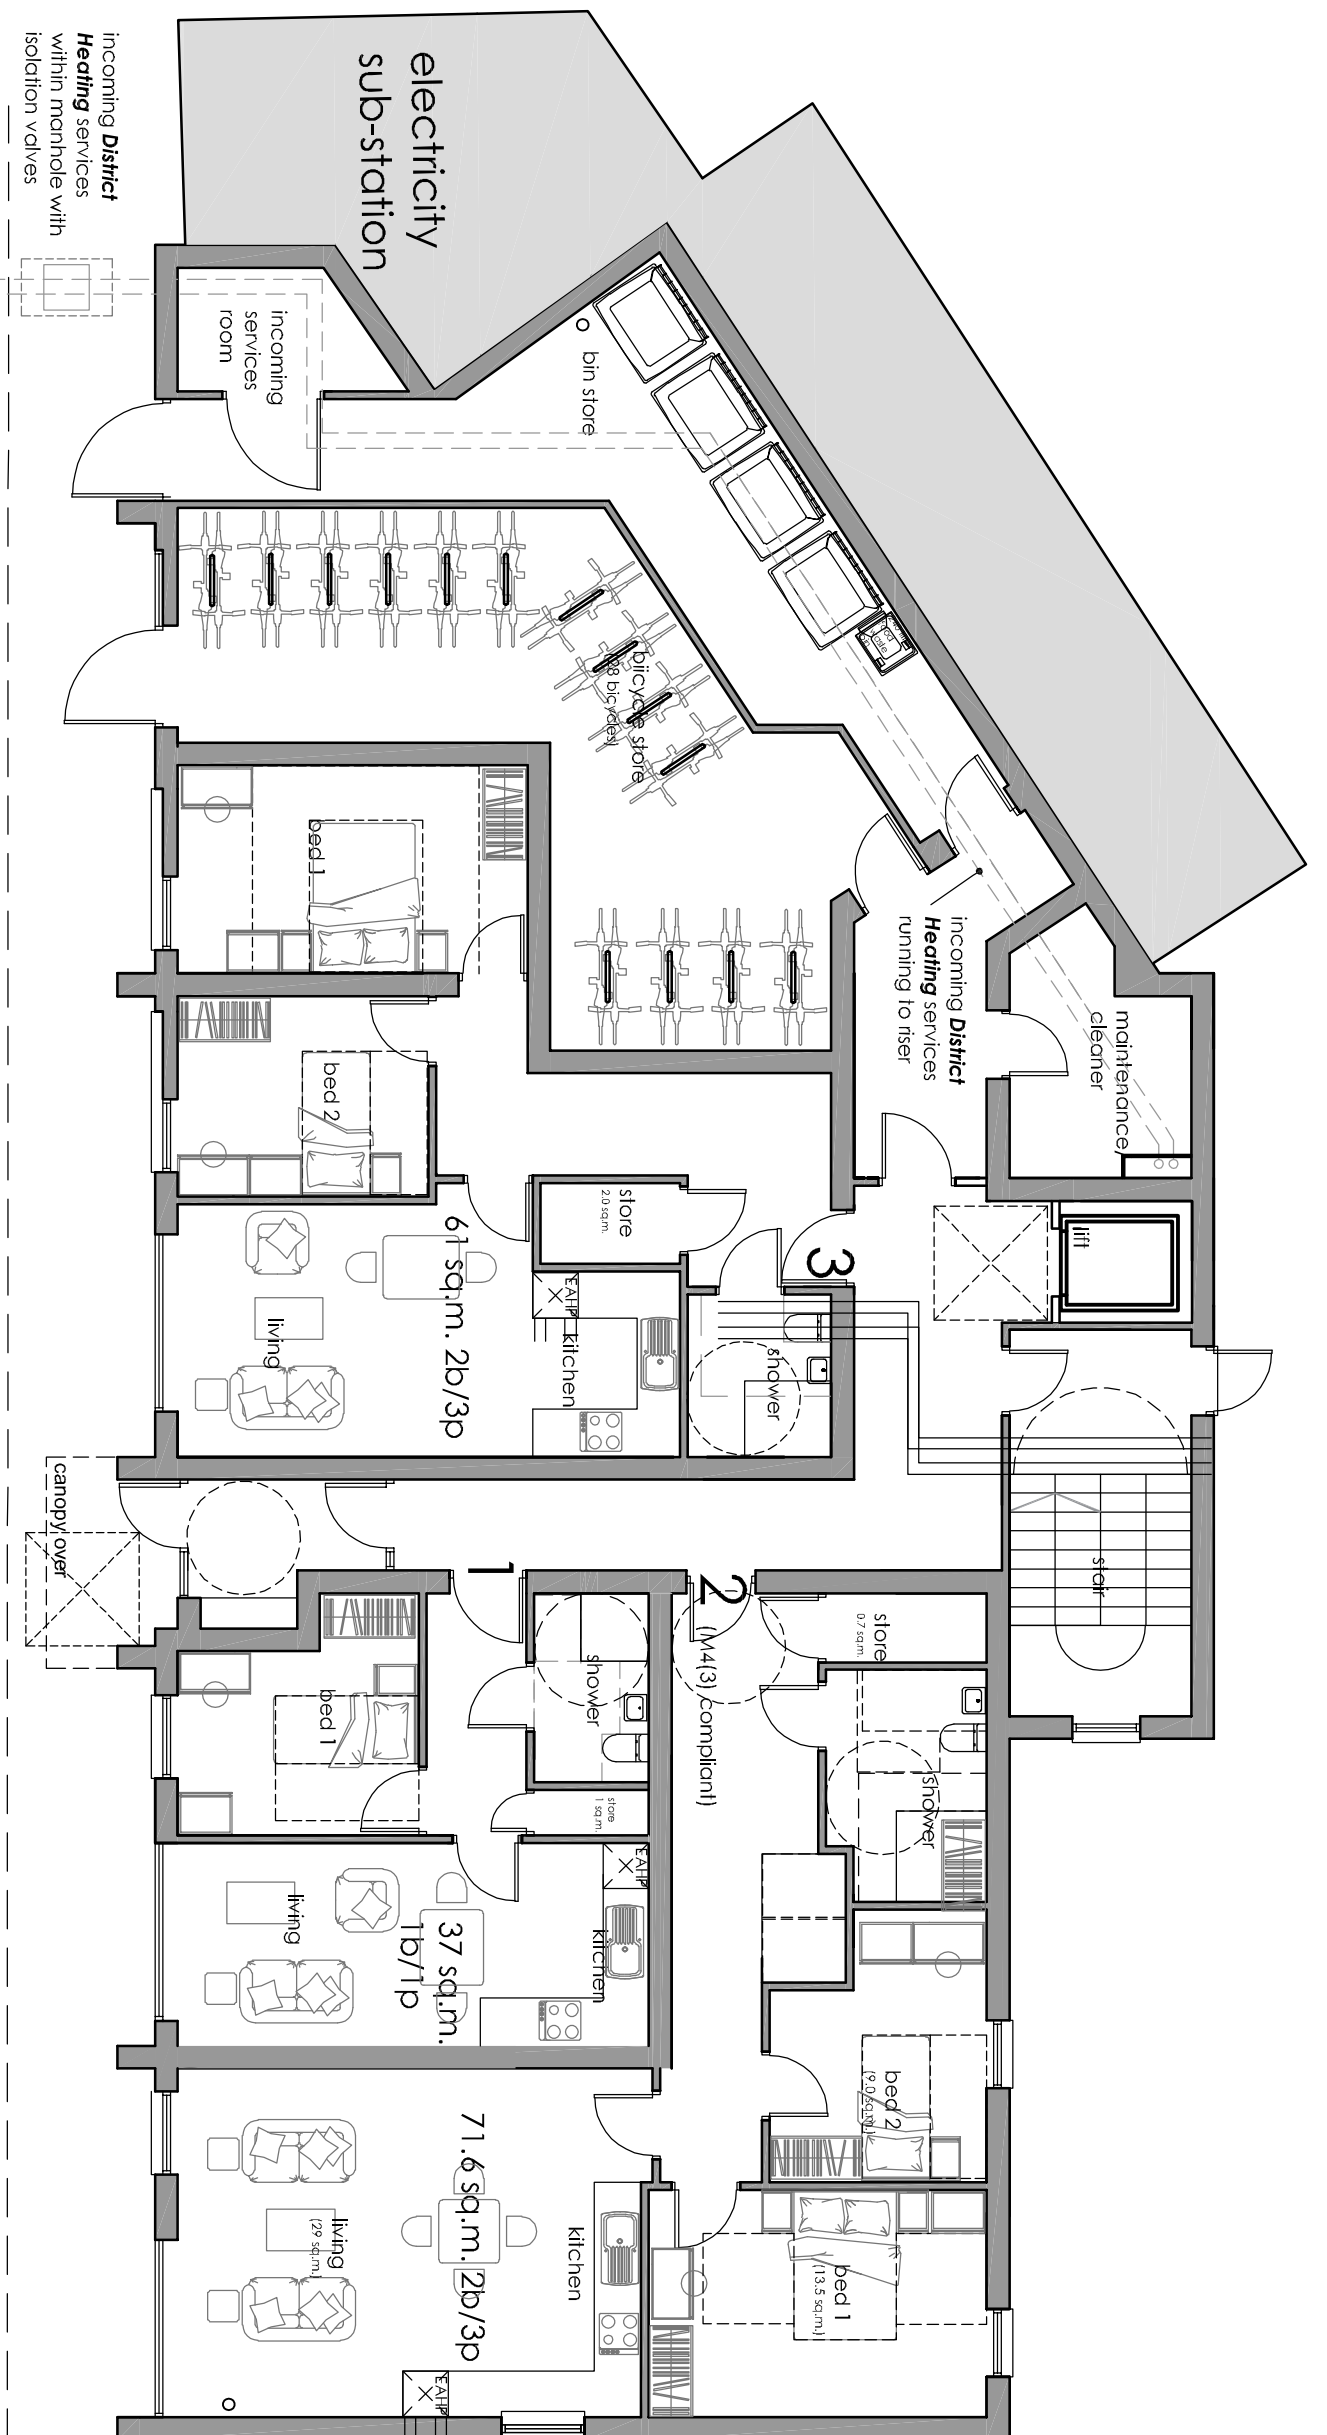


Ground Floor Plan scale 1:100

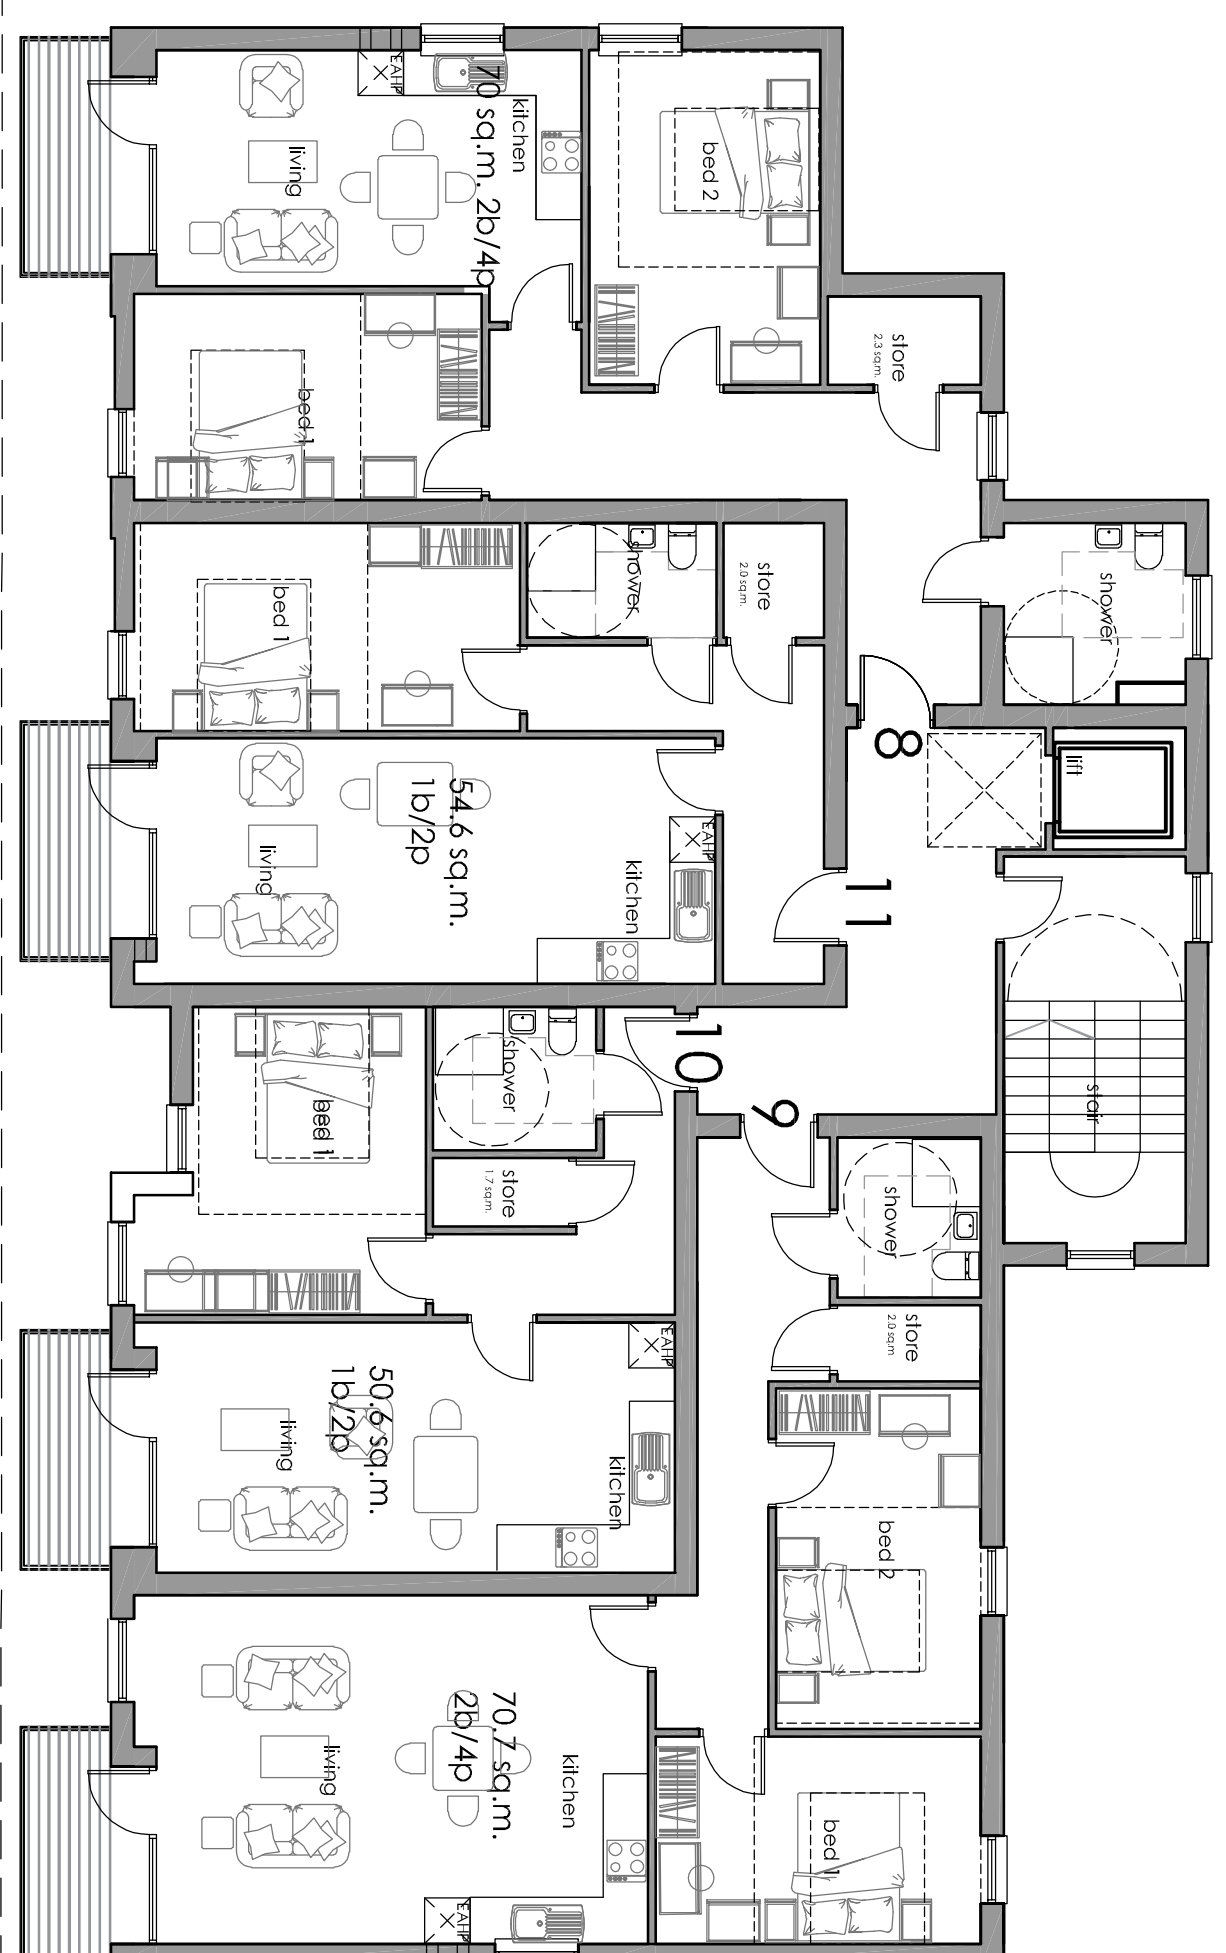

Second Floor Plan scale 1:100

Schedule of Accommodation

- 1 no. 1 bed/ 1 person
- 5 no. 1 bed/ 2 person
- 2 no. 2 bed/ 3 person
- 6 no. 2 bed/ 4 person
- 14 units total

 

lookpath

lookpath

client	
project	Proposed Residential Development 22 Sutherland Road, London, E17 6BH
title	FLOOR PLANS
drawing number	3447.26
scale	1:100 A1
drawn by	SB
revision	T
date	
status	

fisk
& associates
architects

20 Chorley road, swinton, manchester, m27 5ol
t- 0161 793 5300 e - info@risk.co.uk

