




Sutherland Road Existing Street Scene scale 1:200

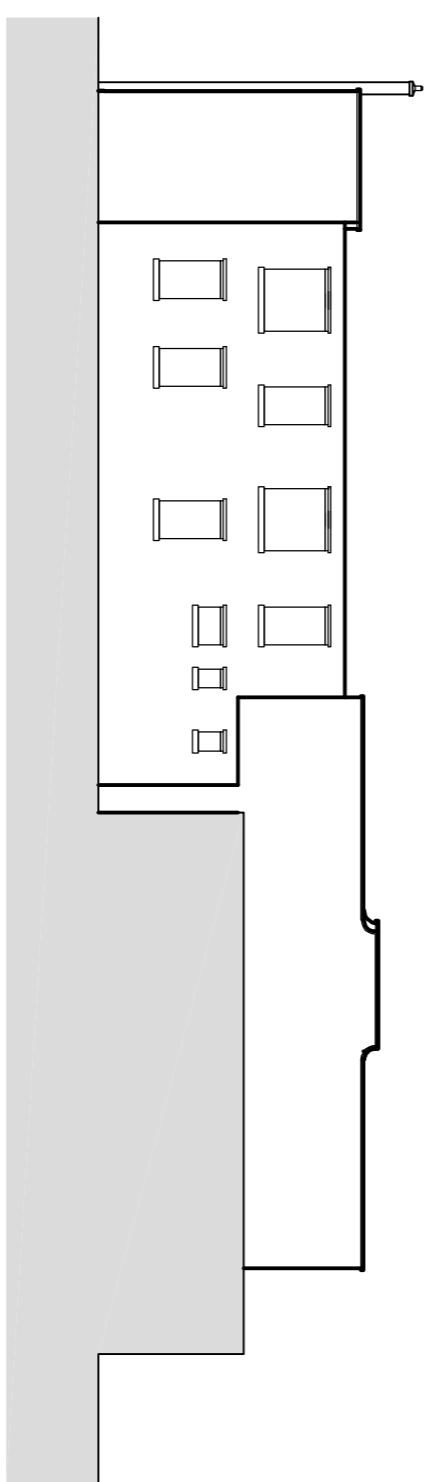

Existing Offices North Elevation

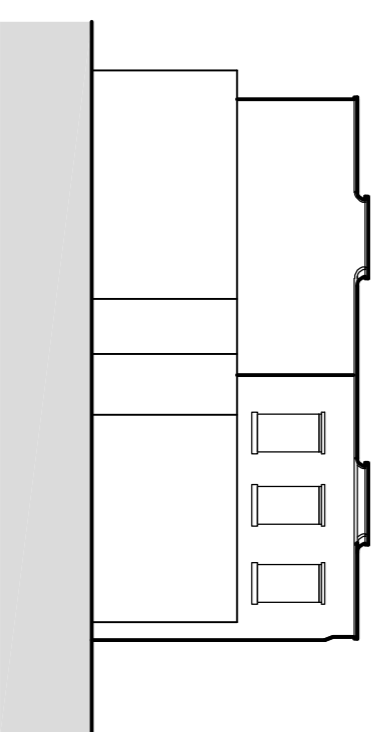

Existing Offices West Elevation

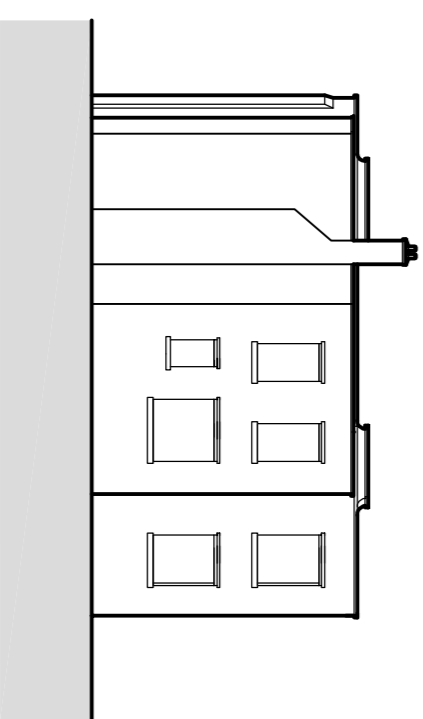

Existing Offices East Elevation

Client

Project  
Proposed Residential Development  
22 Sutherland Road,  
London, E17 6BH

Title  
Existing Offices Elevations

Drawing number  
3447:21

Scale  
1:200 A1

Drawn by  
SB

Date

Status

**fisk**  
& associates  
architects

20 Chorley Road, Swinton, Manchester, M27 5QJ  
t- 0161 793 5300 e- info@rfaik.co.uk

**f**