


THIS DRAWING IS PRODUCED FOR USE IN THIS PROJECT ONLY AND MAY NOT BE USED FOR ANY OTHER PURPOSE. THE ORIGINATOR ACCEPTS NO LIABILITY FOR THE USE OF THIS DRAWING OTHER THAN THE PURPOSE FOR WHICH IT WAS INTENDED IN CONNECTION WITH THIS PROJECT AS RECORDED IN THE PURPOSE FOR ISSUE AND FILE STATUS CODE.

THIS DRAWING MAY NOT BE REPRODUCED IN ANY FORM WITHOUT PRIOR WRITTEN AGREEMENT.

© CROWN COPYRIGHT AND DATABASE RIGHTS 2019 ORDNANCE SURVEY LICENCE NUMBER 100019340.

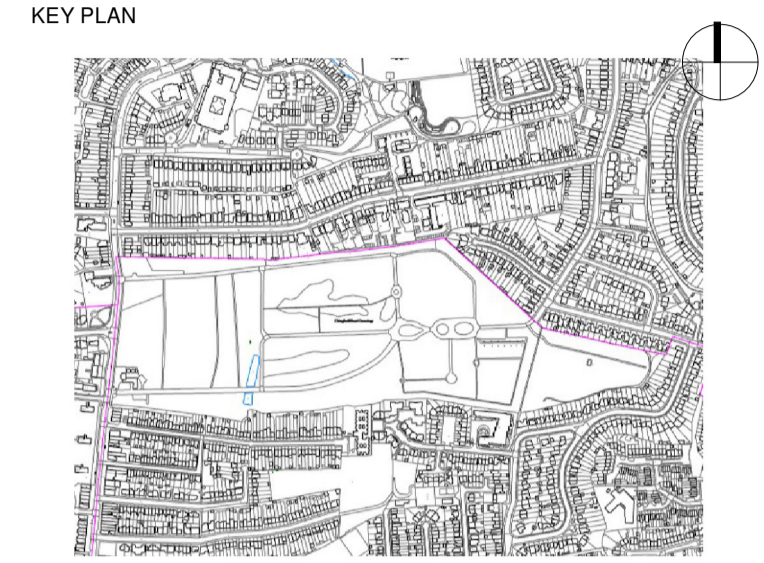

NOTES

- Key
- Chingford Mount Cemetery Boundary Area 16.56ha

Rev	Description	Date	Drawn	Chkd	Appd
P01	Planning Issue	27.9.24	RA	TN	



Evolve Norse Ltd.
289 Friers Lane, Norwich, NR6 6EQ
Tel: 01603 954100, web@evolve-norse.co.uk

CLIENT
London Borough of Waltham Forest

PROJECT
Chingford Crematorium, 121 Old Church Rd, London E4 6ST Chingford Mount Cemetery

TITLE
Existing Site Plan

SCALE 1 : 1000	DISCIPLINE ARCH	PROJECT NUMBER 115637
-------------------	--------------------	--------------------------

DRAWING NUMBER EVO-XX-00-DR-A-011	REV CODE P01
--------------------------------------	-----------------

STATUS CODE S2	PURPOSE OF ISSUE Planning	Drawn by RA	Approved by TN
		Checked by DA	

Existing Site Plan
1 : 1000