


0m 10m 50m

1:1000
 THIS DRAWING IS PRODUCED FOR USE IN THIS PROJECT ONLY AND MAY NOT BE USED FOR ANY OTHER PURPOSE. THE ORIGINATOR ACCEPTS NO LIABILITY FOR THE USE OF THIS DRAWING OTHER THAN THE PURPOSE FOR WHICH IT WAS INTENDED IN CONNECTION WITH THIS PROJECT AS RECORDED IN THE 'PURPOSE FOR ISSUE' AND 'FILE STATUS CODE'.

THIS DRAWING MAY NOT BE REPRODUCED IN ANY FORM WITHOUT PRIOR WRITTEN AGREEMENT.

© CROWN COPYRIGHT AND DATABASE RIGHTS 2019 ORDNANCE SURVEY LICENCE NUMBER 100019340.

KEY PLAN

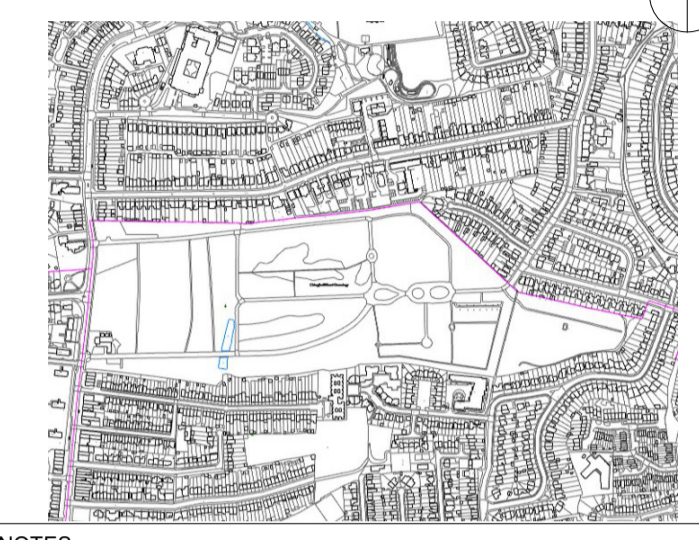


NOTES

Key

- - - Chingford Mount Cemetery Boundary Area 16.56ha
- Development Area 7000m²
- - - Hearse Route

NOTE

Existing Trees- Trees only surveyed in parts of the site

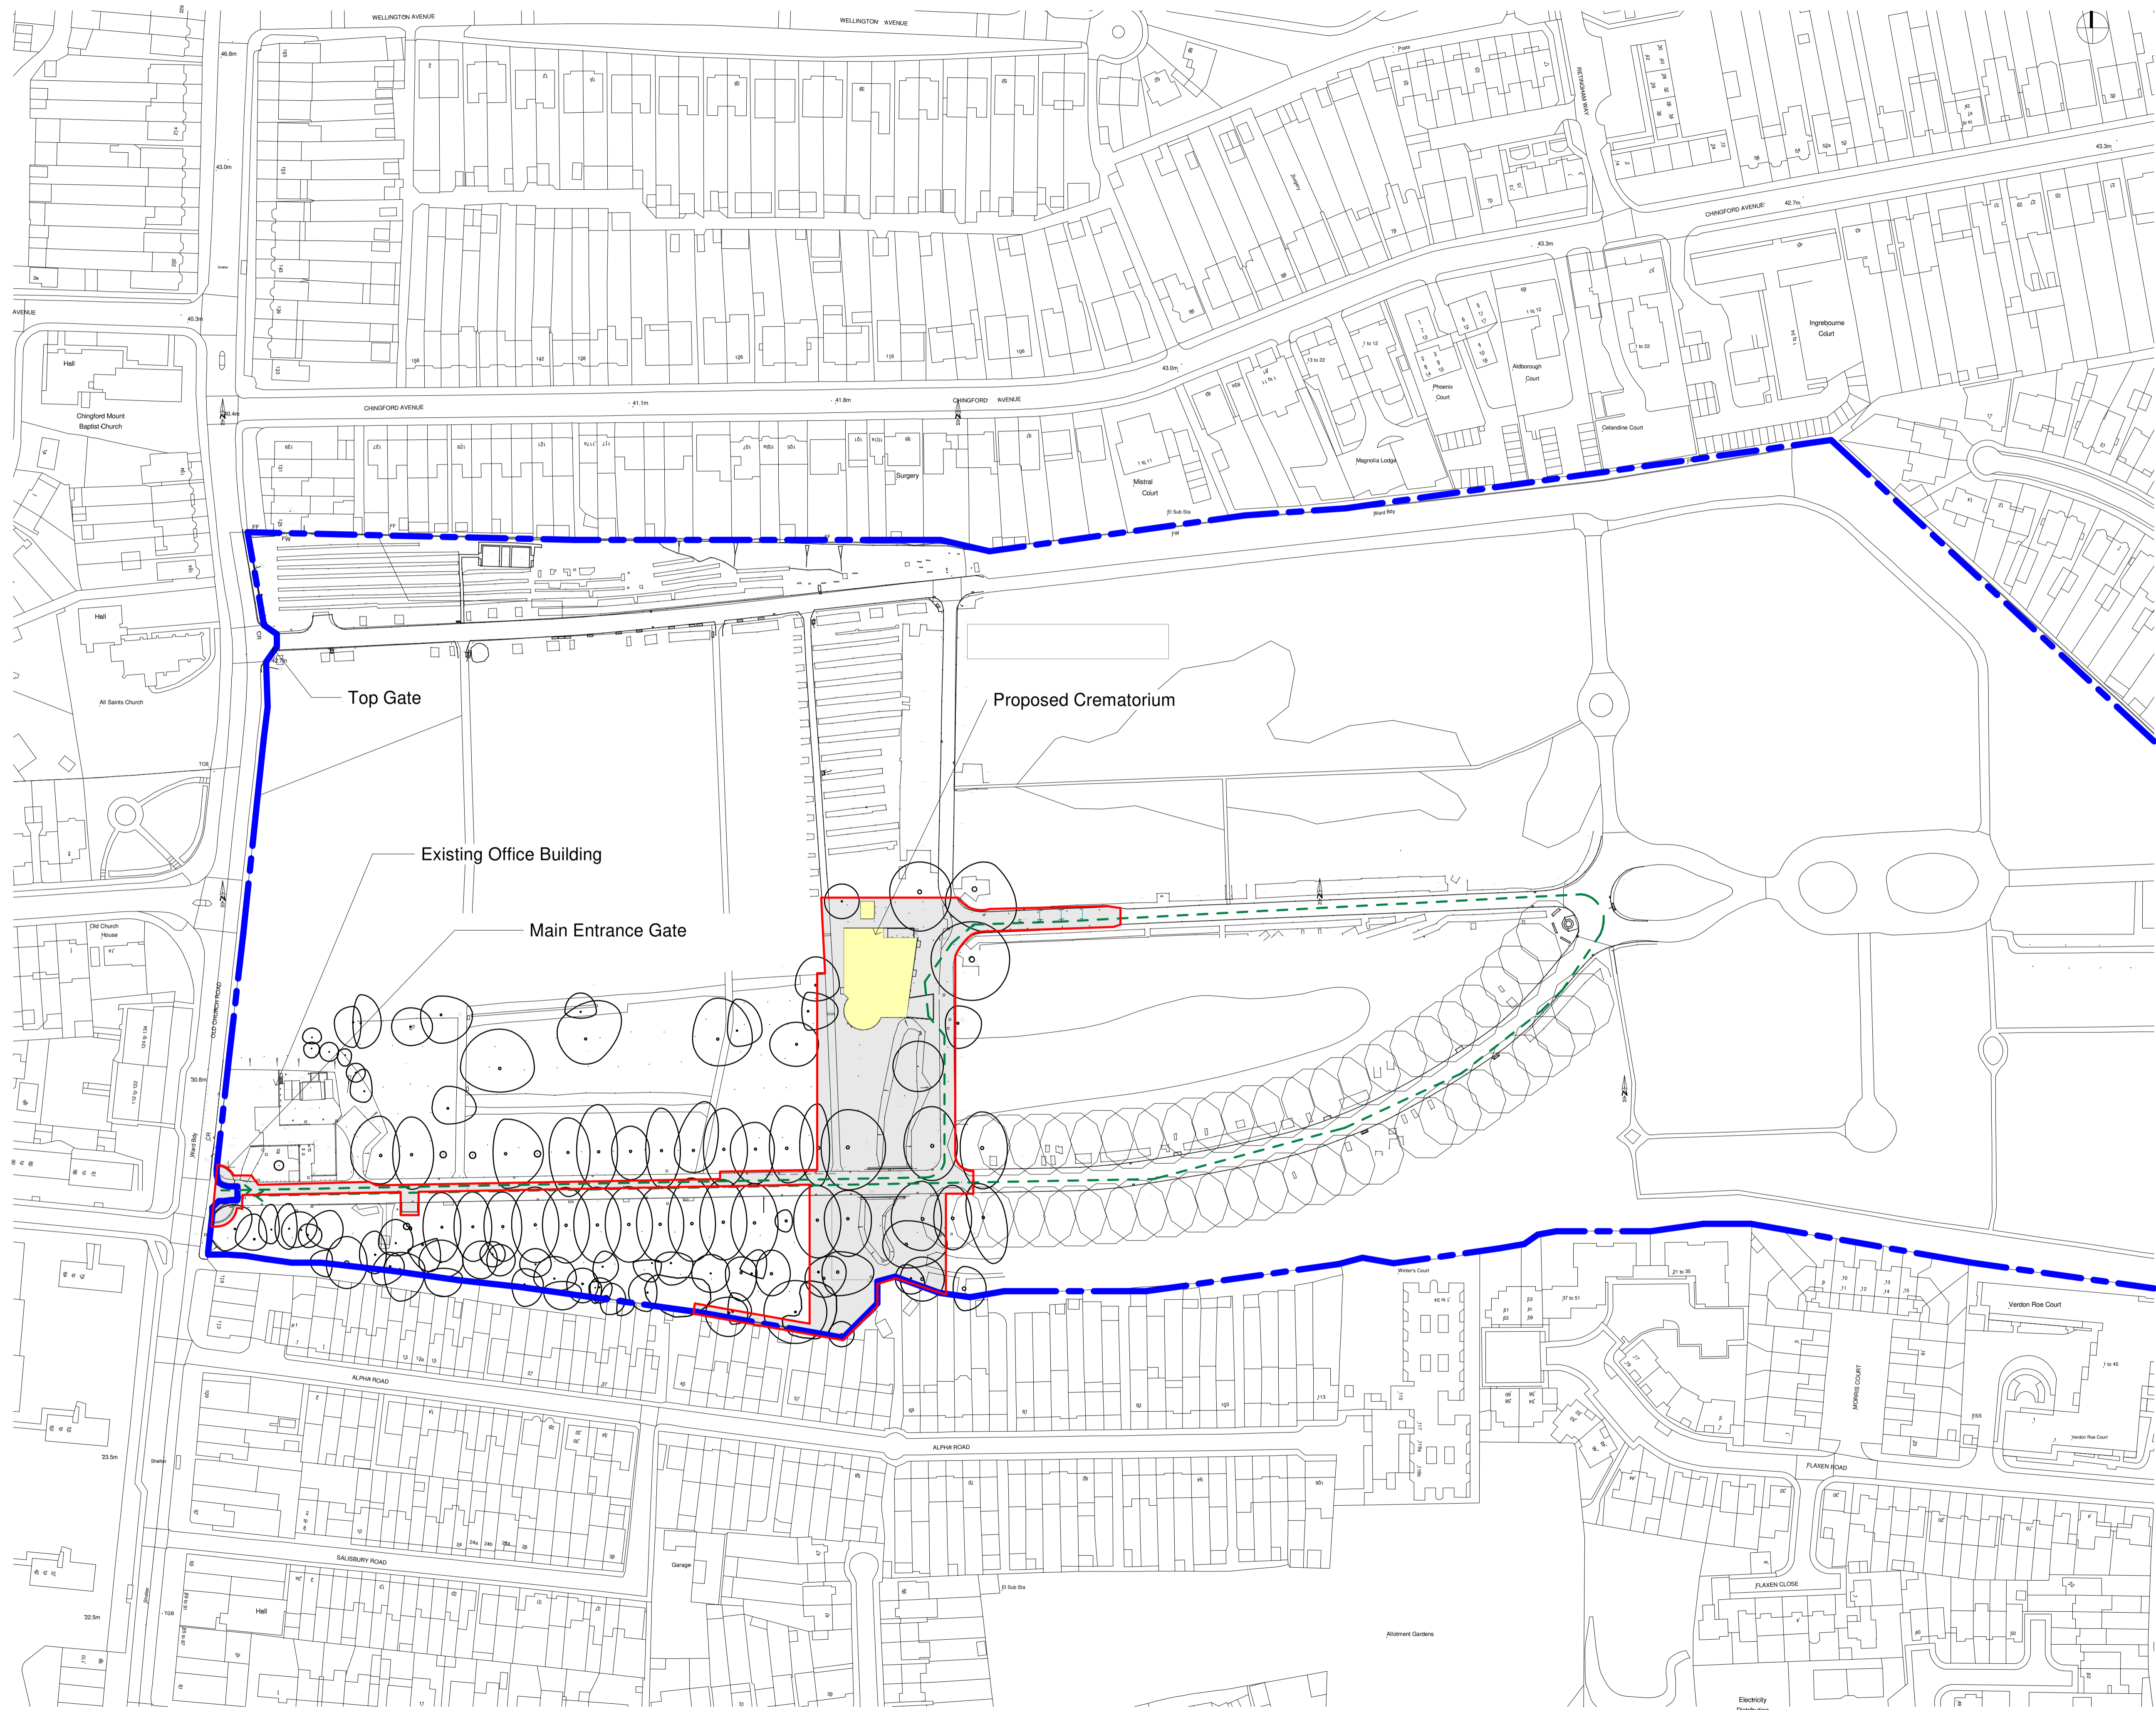

Rev	Description	Date	Drawn	Chkd	Appd
P01	Planning Issue	27.9.24	RA	TN	



Evolve Norse Ltd.
 289 Fifers Lane, Norwich, NR6 6EQ
 Tel: 01603 954100, web: www.evolve-norse.co.uk

CLIENT
 London Borough of Waltham Forest

PROJECT
 Chingford Crematorium, 121 Old Church Rd, London E4 6ST Chingford Mount Cemetery

TITLE
 Proposed Site Plan

SCALE 1 : 1000	DISCIPLINE ARCH	PROJECT NUMBER 115637
DRAWING NUMBER EVO-XX-00-DR-A-012	REV CODE P01	
STATUS CODE S2	PURPOSE OF ISSUE Planning	Drawn by RA Checked by DA
		Approved by TN