


THIS DRAWING IS PRODUCED FOR USE IN THIS PROJECT ONLY AND MAY NOT BE USED FOR ANY OTHER PURPOSE. THE ORIGINATOR ACCEPTS NO LIABILITY FOR THE USE OF THIS DRAWING OTHER THAN THE PURPOSE FOR WHICH IT WAS INTENDED IN CONNECTION WITH THIS PROJECT AS RECORDED IN THE PURPOSE FOR ISSUE AND TITLE STATUS CODE.


THIS DRAWING MAY NOT BE REPRODUCED IN ANY FORM WITHOUT PRIOR WRITTEN AGREEMENT.

© CROWN COPYRIGHT AND DATABASE RIGHTS 2019 ORDNANCE SURVEY LICENCE NUMBER 100019340.

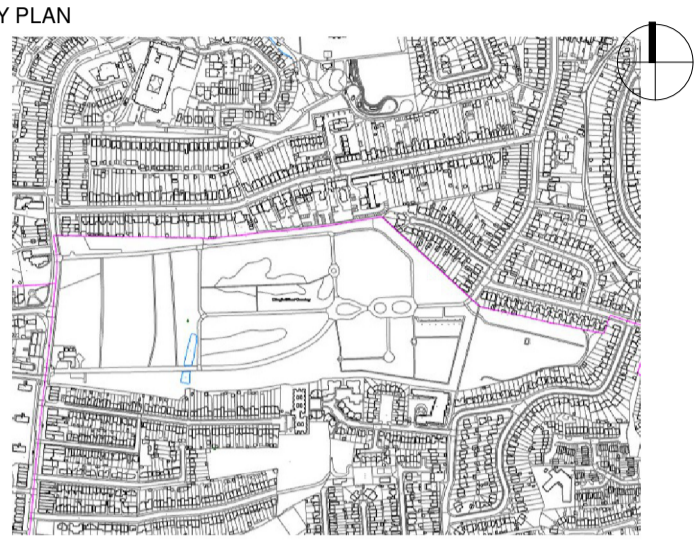

NOTES

- Key**
- External Walls:** Cavity wall construction with facing bricks in stretcher bond, partial fill insulated cavity and steel/secondary steel construction internally
 - Feature Brickwork:** Feature brickwork with projecting brickwork in stretcher bond to match facing brick to lower elevations, above exit doors, on southern, western and north elevation.
 - Feature Brickwork:** Soldier Course to top of walls
 - Roof:** Roofing membrane warm roof system on metal deck. Parapet walls to single storey roof for safe access to roof and screening of MEP equipment. Fall arrest system to higher roofs.
 - External Windows:** Polyester Powder Coated aluminium, thermally broken, double glazed windows. RAL colour to be confirmed. Opening lights as required to achieve ventilation strategy. Windows to have 100mm restrictors to openings.
 - Window Sill:** Stone Sill below all windows
 - External Doors:** Hardwood slatted doors, with glazed fixed screen.
 - Rainwater Downpipes:** Polyester Powder Coated aluminium square rainwater downpipes with PPC aluminium box rainwater hoppers. Colour: RAL colour TBC
 - Entrance Canopy:** Roof finish to match main roof. Upstand on all sides. PPC aluminium capping, fascia and trim to u/s. timber finish to soffit with recessed lighting, Colour: TBC
 - External Gate:** PPC aluminium external gates to service yard. RAL colour TBC
 - UKPN substation:** see separate layout drawings provided by C2E.
 - Acoustic Screening:** Acoustic screening to lower roof.
 - External Louvers:** Ventilation Louvers. RAL colour TBC

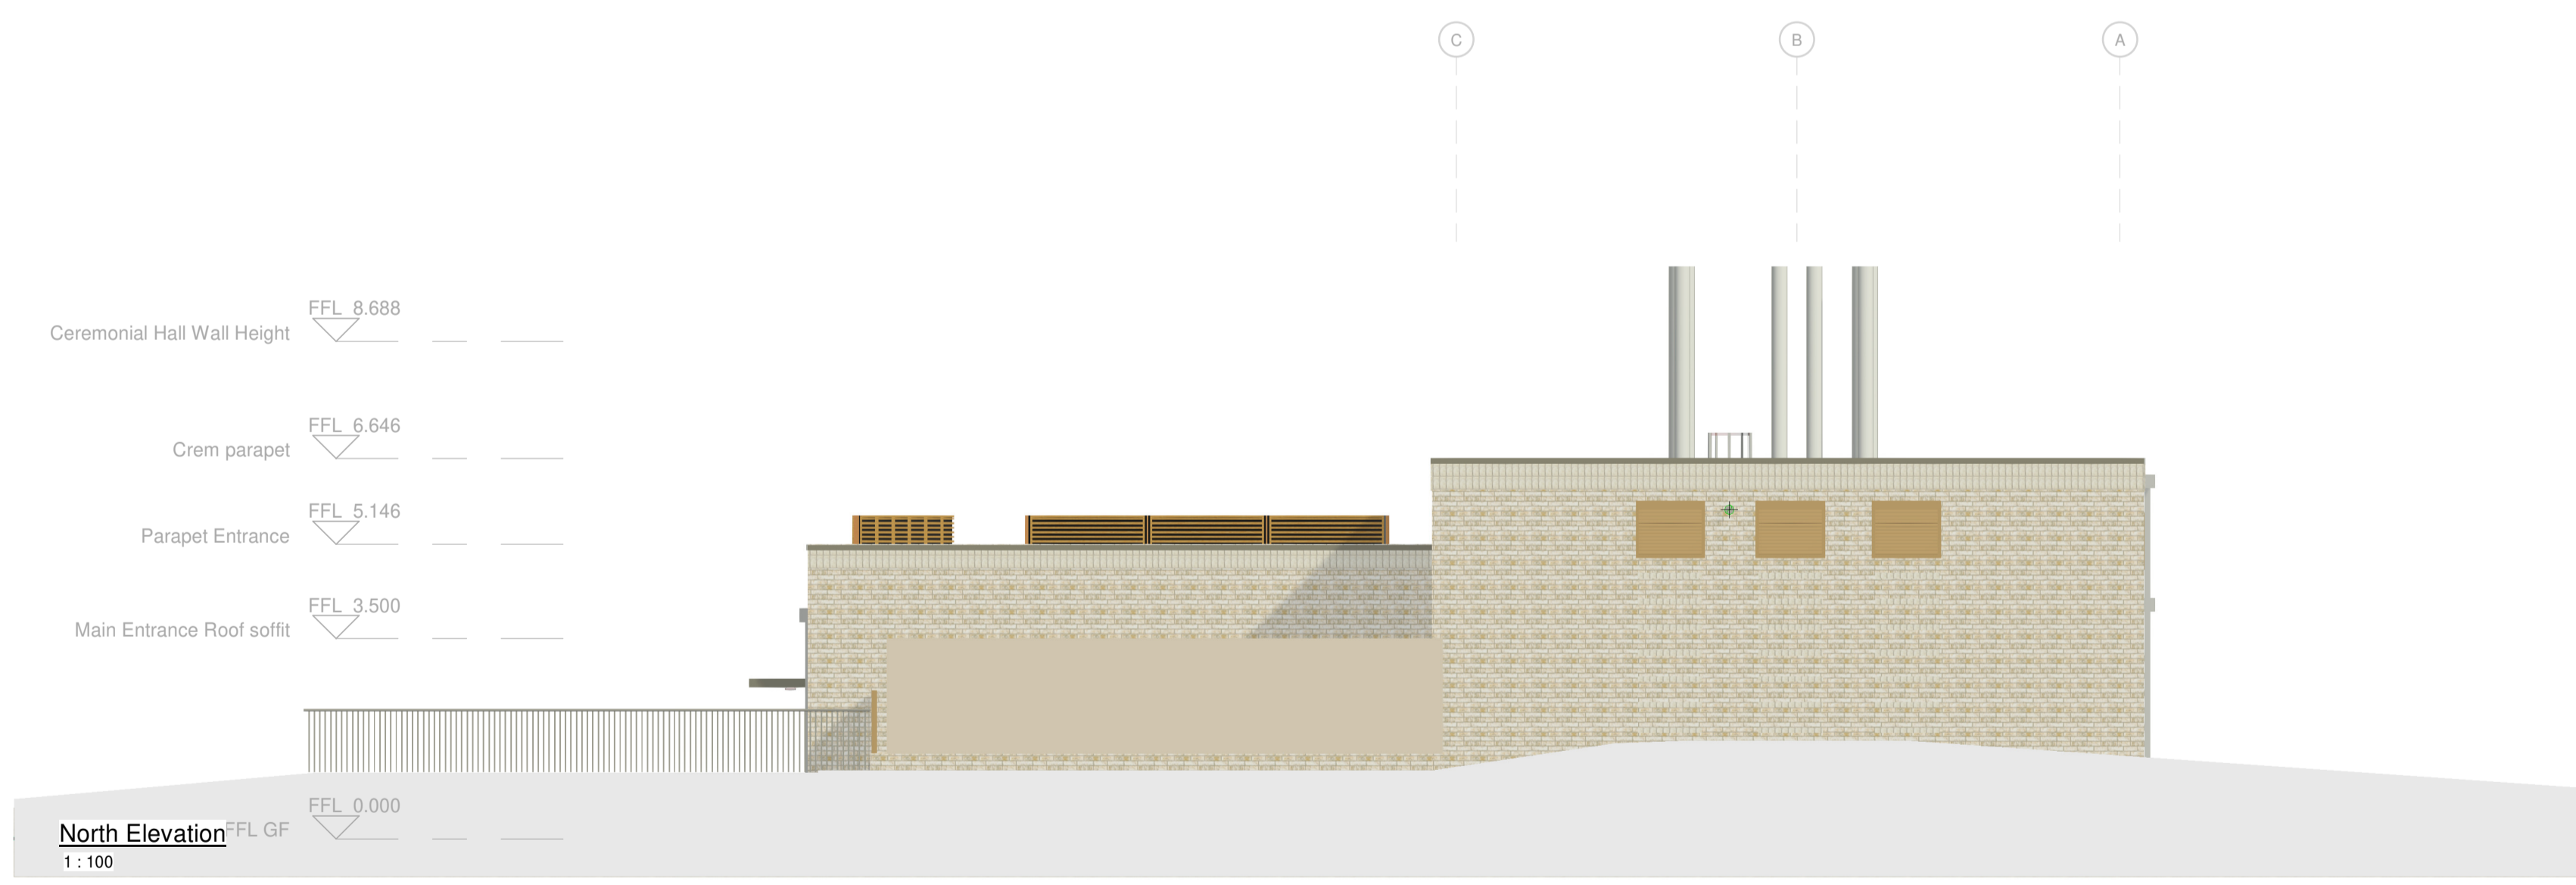

Rev	Description	Date	Drawn	Chkd	Appd
P04	Parapet height to crematorium plant room amended & circular roof light amended	22.11.24	RA		AI
P03	Additional external door to Committal Hall	14.11.24	RA		AI
P02	Omission of work to cemetery gates, high level louvre height adjusted, railings added near service yard	31.10.24	RA		AI
P01	Planning Issue	27.9.24	RA		AI



Evolve Norse Ltd.
289 Fifers Lane, Norwich, NR6 6EQ
Tel: 01 603 984100, web@evolve-norse.co.uk

CLIENT
London Borough of Waltham Forest

PROJECT
Chingford Crematorium, 121 Old Church Rd, London E4 6ST Chingford Mount Cemetery

TITLE
Proposed Elevations Sheet 2 of 2

SCALE 1 : 100	DISCIPLINE ARCH	PROJECT NUMBER 115637
------------------	--------------------	--------------------------

DRAWING NUMBER EVO-XX-00-DR-A-031	REV CODE P04
--------------------------------------	-----------------

STATUS CODE S2	PURPOSE OF ISSUE Planning	Drawn by RA	Approved by DA	TN
-------------------	------------------------------	----------------	-------------------	----