


- Key**
- Redline Boundary
 - Surface Type 01 - Gathering space and key paths
Product: Permeable Stonemaster Infilia
Supplier: Charcon or similar approved
Size: 600x300x80mm
Colour: Medium Grey
 - Surface Type 02 - Permeable Block Paving
Product: Permeable Stoneflex Infilia
Supplier: Charcon or similar approved
Size: 200x100x80mm
Colour: Light Grey Fleck
 - Surface Type 03 - Non Permeable Asphalt
Colour: Buff
 - Surface Type 04 - Footpath
Product: Permeable Resin Bound
Supplier: Sure Set or similar approved
Colour: Aztec Gold
 - Surface Type 05 - Pedestrian
Product: Non permeable asphalt
Supplier: Tarmac or similar approved
Colour: Light Grey
 - Surface Type 06 - Elevated Boardwalk or deck
Product: MOSO Bamboo N-durance Non-Slip Decking
Supplier: Gripsure or similar approved
Colour: Bamboo
 - Surface Type 07 - Maintenance strip
Product: 10mm Gravel
Supplier: Bourne Amenity or similar approved
 - Surface Type 08 - Footpath
Product: Permeable CEDEC Gravel
Supplier: CED or similar approved
Colour: Silver
 - Surface Type 09 - Block Paving Banding
Product: Stoneflex
Supplier: Charcon or similar approved
Size: 100x100x80mm
Colour: Pink Granite
 - Furniture Type 01 - Gabion with bug hotels
Product: Welded Gabion Mesh
Supplier: Enviro Mesh or similar approved
Size: 4mm weld
Filled: Gritstone
 - Furniture Type 02 - Timber Top Benches
Product: Elements Timber seat tops
Supplier: Furnitubes or similar approved
Colour: Natural
 - Furniture Type 03 - Benches with armrests
Product: Elements with legs
Supplier: Furnitubes or similar approved
Colour: Natural
 - Furniture Type 04 - Benches with additional Armrests & Back
Product: Elements with legs
Supplier: Furnitubes or similar approved
Colour: Natural
 - Furniture Type 05 - Benches with additional Armrests
Product: Elements with legs
Supplier: Furnitubes or similar approved
Colour: Natural
 - Furniture Type 06 - Product: 1.5m wide Solo CarTen Bridges
Supplier: Streetlife or similar approved
Colour: Timber
 - Furniture Type 07 - Pergola / Archway
Product: Timber 50 x 100mm / H3.6m
Supplier: Langley Design or similar approved
Colour: Natural / treated
 - Furniture Type 08 - Screening used to obstruct view from chapel to footpath
Product: Timber screening 3.0m with Wire Trellis Systems through beams
Supplier: Langley Design or similar approved
 - Furniture Type 09 - Pergola / Canopy from chapel
Product: Fan shape Timber Canopy 50 x 150mm / H3.1
Supplier: Langley Design or similar approved
Colour: Natural / treated
 - Furniture Type 10 - Sheffield Cycle Stand
Product: 750mm width cycle stand base plate fixed
Supplier: Furnitubes or similar approved
Colour: Galvanised
 - Furniture Type 11 - Electric vehicle charging points
For more information refer to engineers drawings
 - Furniture Type 12 - Litter Bin
Product: Arca circular Steel with timber slats
Supplier: Furnitubes or similar approved
Colour: Timber Cladded
Surface Mounted
 - Furniture Type 13 - Wayfinding Signage
Product: dCIPHER monolith
Supplier: Fitzpatrick Woolmer or similar approved
Size: 600mm W x 1800mm H
 - Lighting 01 - Recessed Lighting into deck boards
LED recessed ground indicator lights diameter and single apertures for demarcation of paths
 - Lighting 02 - Low level lighting bollard
Glare-free solar bollard
 - Lighting 03 - Lighting bollard
Glare-free solar bollard
 - Boundary Type 01 - Retaining Wall
Product: Piling cladding with gabions or timber slate TBC
Supplier: Enviro Mesh or similar approved
Filled: Gritstone to engineers specification
 - Boundary Type 02 - Single Pedestrian Gate
Product: Timber Gate 2.0m High
Supplier: Jackson Fencing or similar approved
 - Boundary Type 03 - Timber Barrier/Railing
Product: Solid Solo Fences
Supplier: Streetlife or similar approved
Size: 1100mm Height x 70 x 70mm
 - Road Markings to parking bays to be StartMark MMA Road Marking Paint - Anti Slip
 - Pick up and waiting area for limousine to be indicated with road markings on ground. StartMark MMA Road Marking Paint - Anti Slip
 - Disable Bays
StartMark MMA Road Marking Paint - Anti Slip
 - Native Hedge
 - Ornamental and Shrub Planting Mix
 - Species Rich Lawn
 - Meadow Mix
 - Swale Buffer Mix
 - Proposed Trees
 - Existing Trees
- Note:**
To ensure a clean finish, use steel or plastic edging for all curved paving areas and edges.

<table border="1"> <tr><td>PO 6</td><td>24/09/24</td><td>LH</td><td>Stage 3 Issue</td></tr> <tr><td>PO 5</td><td>05/09/24</td><td>BB</td><td>Amendments following architect comments</td></tr> <tr><td>PO 4</td><td>04/09/24</td><td>AH</td><td>Substation location and access road amended</td></tr> <tr><td>PO 3</td><td>09/08/24</td><td>LH</td><td>Draft Stage 03 Issue</td></tr> <tr><td>PO 2</td><td>30/07/24</td><td>AH</td><td>For Coordination</td></tr> <tr><td>PO 1</td><td>19/03/24</td><td>AH</td><td>Stage 02</td></tr> <tr><td>No.</td><td>Date</td><td>Appr</td><td>Revision Notes</td></tr> </table>				PO 6	24/09/24	LH	Stage 3 Issue	PO 5	05/09/24	BB	Amendments following architect comments	PO 4	04/09/24	AH	Substation location and access road amended	PO 3	09/08/24	LH	Draft Stage 03 Issue	PO 2	30/07/24	AH	For Coordination	PO 1	19/03/24	AH	Stage 02	No.	Date	Appr	Revision Notes	Scale/North Point Scale: 1:250 Drawn: KLI Checked: LH		Client: LBWF Job Title: Chingford Crematorium 2273 Issue: PLANNING		© Copyright wynne-williams associates landscape architects & arboricultural consultants web: w-wa.co.uk tel: 01376 573950	
PO 6	24/09/24	LH	Stage 3 Issue																																		
PO 5	05/09/24	BB	Amendments following architect comments																																		
PO 4	04/09/24	AH	Substation location and access road amended																																		
PO 3	09/08/24	LH	Draft Stage 03 Issue																																		
PO 2	30/07/24	AH	For Coordination																																		
PO 1	19/03/24	AH	Stage 02																																		
No.	Date	Appr	Revision Notes																																		
Note: All Dimensions must be checked on site and not scaled from this drawing. All cross references are to the latest revision of the relevant drawing or specification being referenced.				Project ID: 2273 Date: 18/03/2024		Drawing Title: Landscape Masterplan Drg: 2273-WWA-ZZ-ZZ-D-L-0100 Status: S3 Rev: P06																															

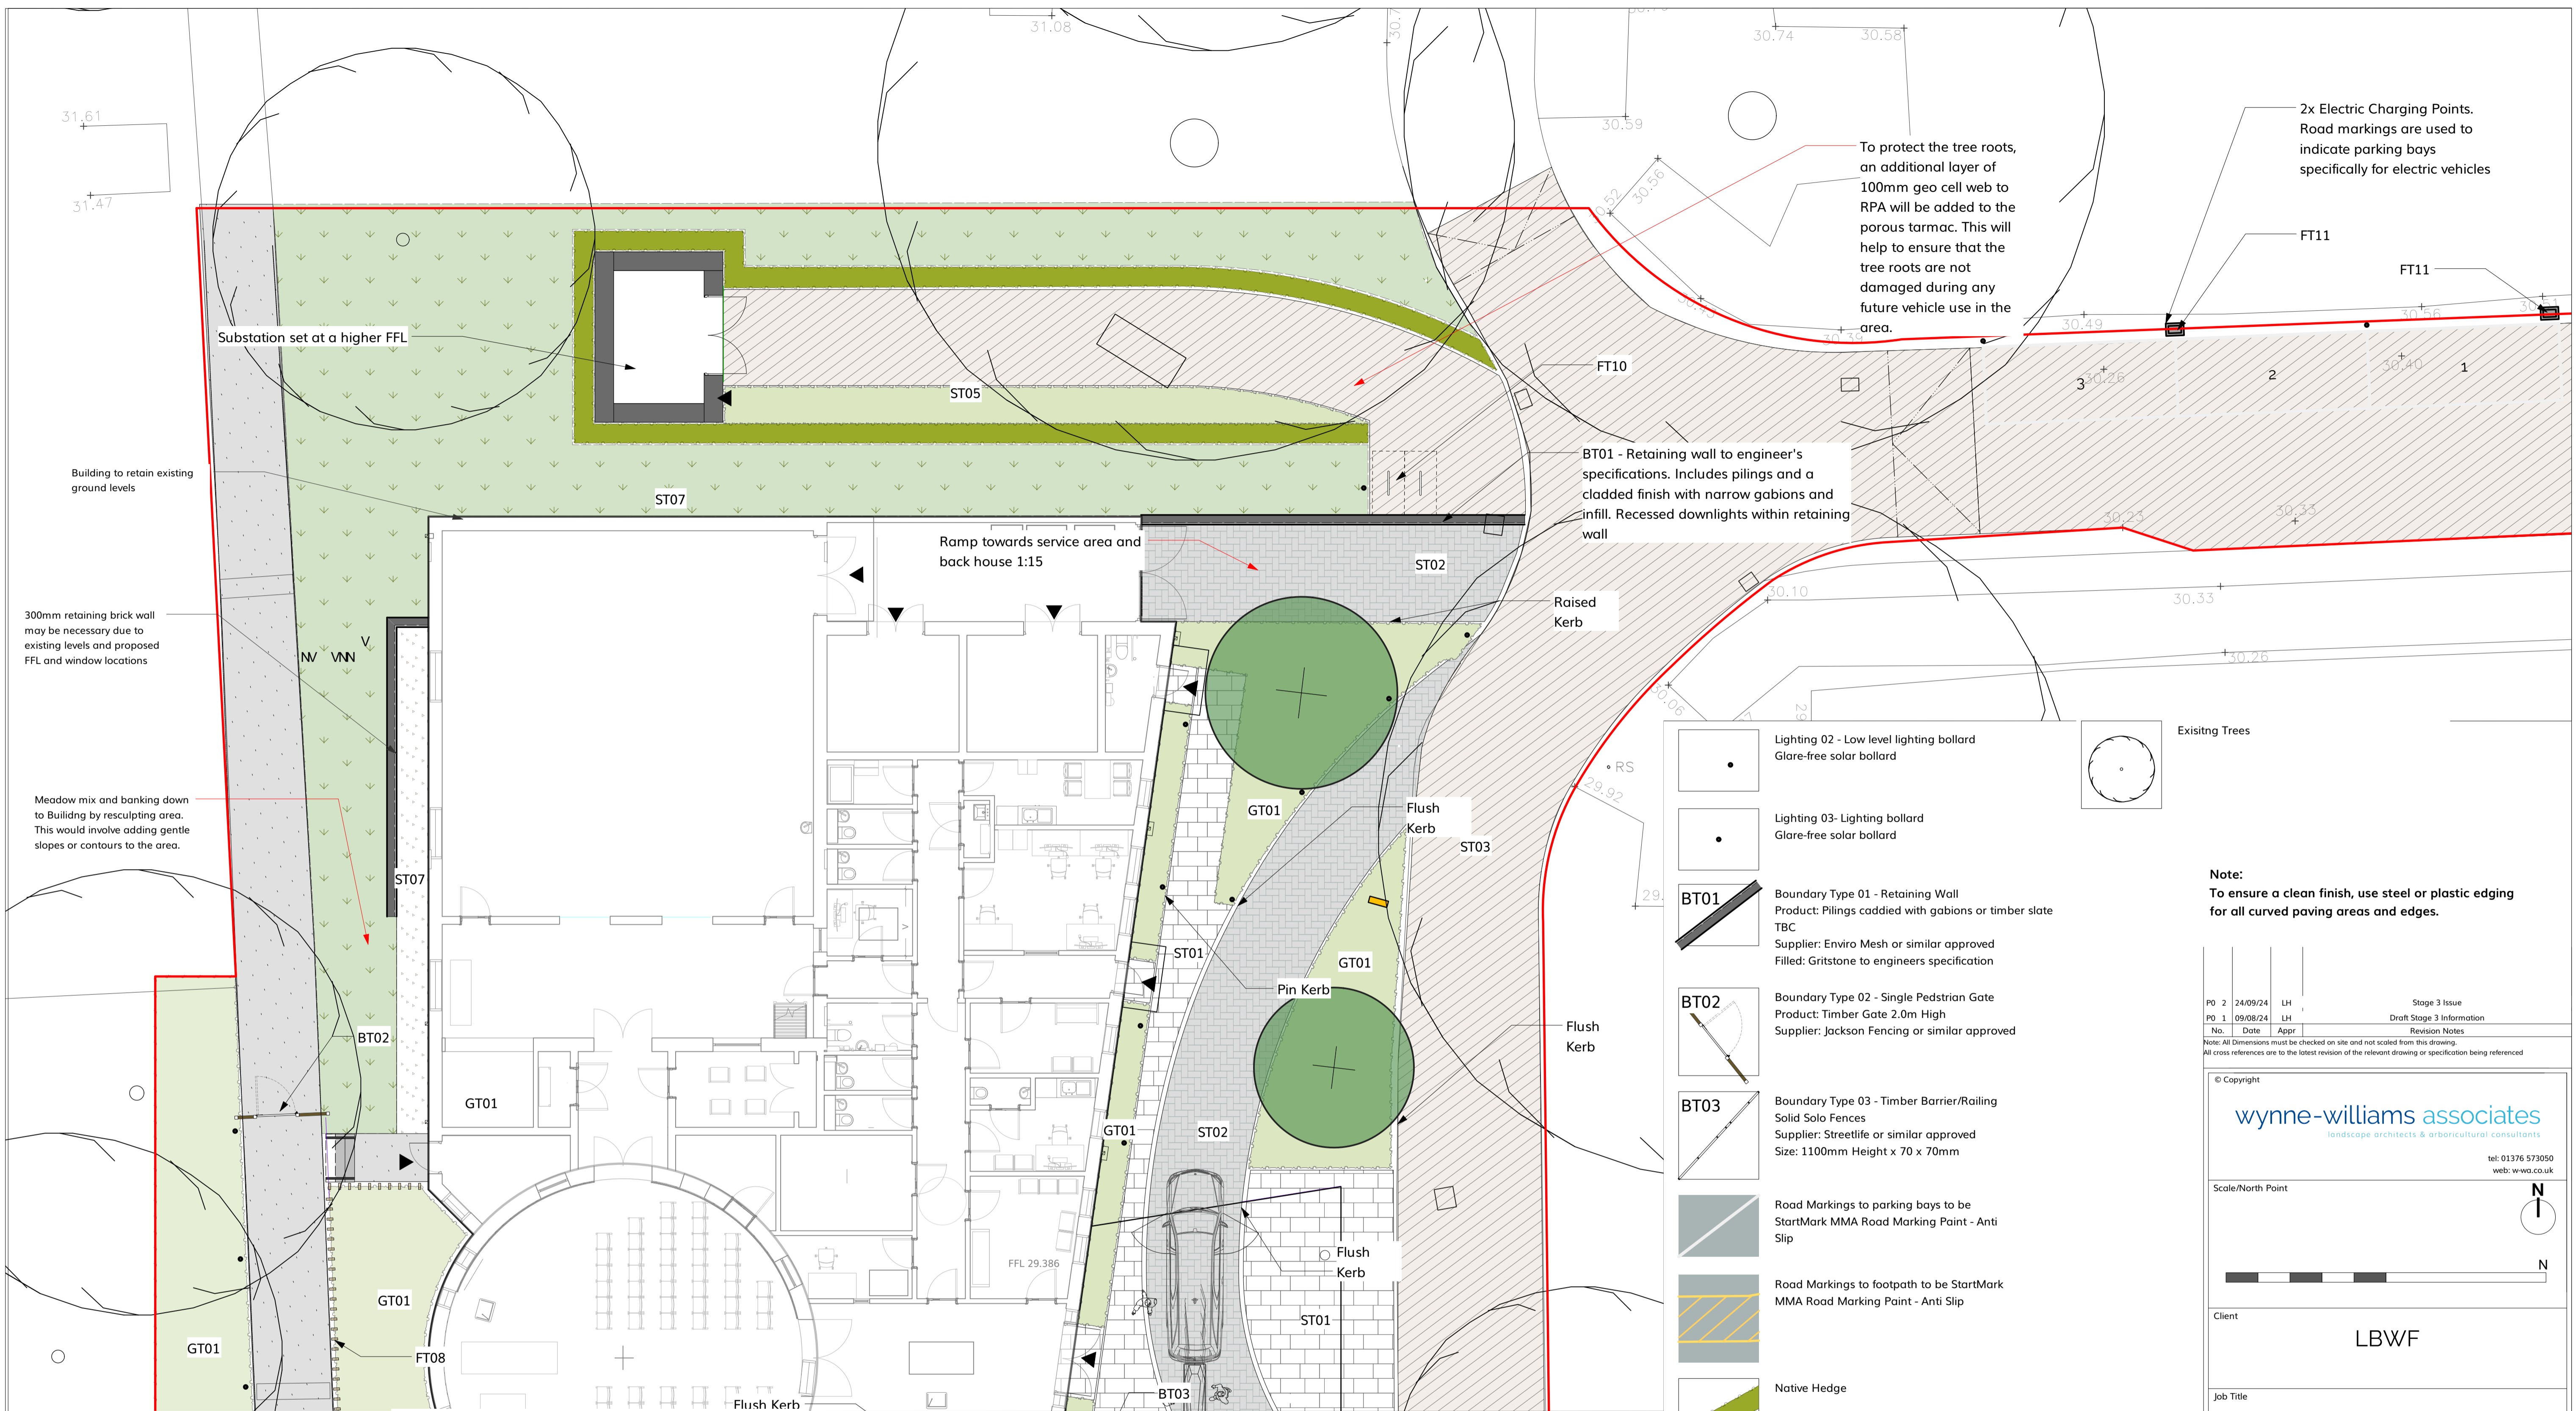

- Redline Boundary**
- ST01** Surface Type 01 - Gathering space and key paths
Product: Permeable Stonemaster Infiltra
Supplier: Charcon or similar approved
Size: 600x300x80mm
Colour: Medium Grey
- ST02** Surface Type 02 - Permeable Block Paving
Product: Permeable Stonefleck Infiltra
Supplier: Charcon or similar approved
Size: 200x100x80mm
Colour: Light Grey Fleck
- ST03** Surface Type 03 - Non Permeable Asphalt
Colour: Buff
- ST04** Surface Type 04 - Footpath
Product: Permeable Resin Bound
Supplier: Sure Set or similar approved
Colour: Aztec Gold

- ST05** Surface Type 05 - Pedestrian
Product: Non permeable asphalt
Supplier: Tarmac or similar approved
Colour: Light Grey
- ST06** Surface Type 06 - Elevated Boardwalk or deck
Product: MOSO Bamboo N-durance Non-Slip Decking
Supplier: Gripsure or similar approved
Colour: Bamboo
- ST07** Surface Type 07 - Maintenance strip
Product: 10mm Gravel
Supplier: Bourne Amenity or similar approved
- ST09** Surface Type 09 - Block Paving Banding
Product: Stonefleck
Supplier: Charcon or similar approved
Size: 100x100x80mm
Colour: Pink Granite
- FT03** Furniture Type 03 - Benches with armrests
Product: Elements with legs
Supplier: Furnitubes or similar approved
Colour: Natural

- FT04** Furniture Type 04 - Benches with additional Armrests and Back
Product: Elements with legs
Supplier: Furnitubes or similar approved
Colour: Natural
- FT05** Furniture Type 05 - Benches with additional Armrests
Product: Elements with legs
Supplier: Furnitubes or similar approved
Colour: Natural
- FT08** Furniture Type 08 - Screening used to obstruct view from chapel to footpath
Product: Timber screening 3.0m with Wire Trellis Systems through beams
Supplier: Langley Design or similar approved
- FT09** Furniture Type 09 - Pergola / Canopy from chapel
Product: Fan shape Timber Canopy 50 x 150mm / H3.6m
Supplier: Langley Design or similar approved
Colour: Natural / treated

- FT10** Furniture Type 10 - Sheffield Cycle Stand
Product: 750mm width cycle stand base plate fixed
Supplier: Furnitubes or similar approved
Colour: Galvanised
- FT11** Furniture Type 11 - Electric vehicle charging points
For more information refer to engineers drawings
- FT12** Furniture Type 12 - Litter Bin
Product: Arca circular Steel with timber slats
Supplier: Furnitubes or similar approved
Colour: Timber Cladded
Surface Mounted
- FT13** Furniture Type 13 - Wayfinding Signage
Product: dCIPHER monolith
Supplier: Fitzpatrick Woolmer or similar approved
Size: 600mm W x 1800mm H
- Lighting 01** - Recessed Lighting into deck boards
LED recessed ground indicator lights diameter and single apertures for demarcation of paths

- GT01** Ornamental and Shrub Planting Mix
- GT02** Species Rich Lawn
- GT04** Swale Buffer Mix
- Proposed Trees**

- Lighting 02** - Low level lighting bollard
Glare-free solar bollard
- Lighting 03** - Lighting bollard
Glare-free solar bollard
- BT01** Boundary Type 01 - Retaining Wall
Product: Piling caddied with gabions or timber slate
TBC
Supplier: Enviro Mesh or similar approved
Filled: Gritstone to engineers specification
- BT02** Boundary Type 02 - Single Pedestrian Gate
Product: Timber Gate 2.0m High
Supplier: Jackson Fencing or similar approved
- BT03** Boundary Type 03 - Timber Barrier/Railing
Solid Solo Fences
Supplier: Streetlife or similar approved
Size: 1100mm Height x 70 x 70mm
- Road Markings to parking bays to be StartMark MMA Road Marking Paint - Anti Slip**
- Road Markings to footpath to be StartMark MMA Road Marking Paint - Anti Slip**
- Native Hedge**

Note:
To ensure a clean finish, use steel or plastic edging for all curved paving areas and edges.

PO 2	24/09/24	LH	Stage 3 Issue
PO 1	09/08/24	LH	Draft Stage 3 Information
No.	Date	Appr	Revision Notes
Note: All Dimensions must be checked on site and not scaled from this drawing. All cross references are to the latest revision of the relevant drawing or specification being referenced			

© Copyright
wynne-williams associates
landscape architects & arboricultural consultants
tel: 01376 573050
web: www.wwa.co.uk

Scale/North Point
N
N


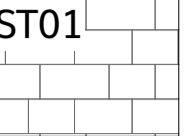

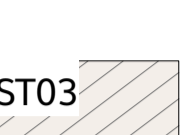
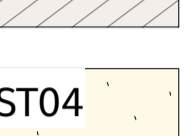

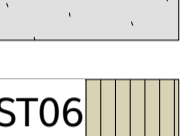
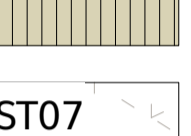
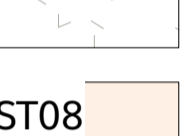
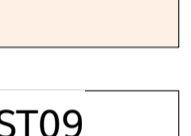
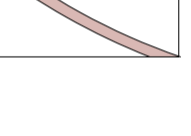
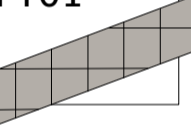
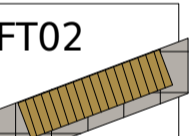

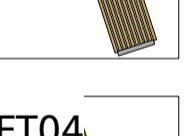
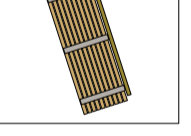
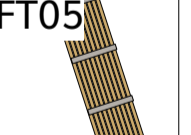



Client
LBWF



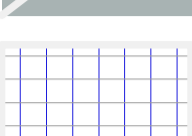
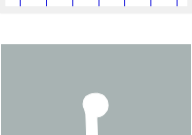



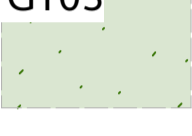
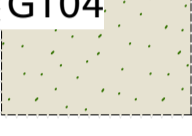
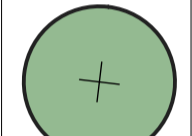
Job Title
Chingford Crematorium 2273

Drawing Title
Landscape Layout Plan 1 of 3

Issue	PLANNING		
Scale	1:100		
Drawn	KLJ	Checked	LH
Project ID	2273	Date	08/08/2024
Dwg	2273-WWA-ZZ-ZZ-D-L-0101	Status	S3
		Rev	P02

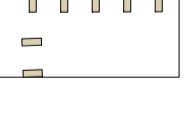

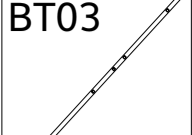-  Redline Boundary
-  Surface Type 01 - Gathering space and key paths
Product: Permeable Stonemaster Infilta
Supplier: Charcon or similar approved
Size: 600x300x80mm
Colour: Medium Grey
-  Surface Type 02 - Permeable Block Paving
Product: Permeable Stonefleck Infilia
Supplier: Charcon or similar approved
Size: 200x100x80mm
Colour: Light Grey Fleck
-  Surface Type 03 - Non Permeable Asphalt
Colour: Buff
-  Surface Type 04 - Footpath
Product: Permeable Resin Bound
Supplier: Sure Set or similar approved
Colour: Aztec Gold
-  Surface Type 05 - Pedestrian
Product: Non permeable asphalt
Supplier: Tarmac or similar approved
Colour: Light Grey
-  Surface Type 06 - Elevated Boardwalk or deck
Product: MOSO Bamboo N-durance Non-Slip Decking
Supplier: Gripsure or similar approved
Colour: Bamboo
-  Surface Type 07 - Maintenance strip
Product: 10mm Gravel
Supplier: Bourne Amenity or similar approved
-  Surface Type 08 - Footpath
Product: Permeable CEDEC Gravel
Supplier: CED or similar approved
Colour: Silver
-  Surface Type 09 - Block Paving Banding
Product: Stonefleck
Supplier: Charcon or similar approved
Size: 100x100x80mm
Colour: Pink Granite
-  Furniture Type 01 - Gabion with bug hotels
Product: Welded Gabion Mesh
Supplier: Enviro Mesh or similar approved
Size: 4mm weld
Filled: Gritstone
-  Furniture Type 02 - Timber Top Benches
Product: Elements Timber seat tops
Supplier: Furnitubes or similar approved
Colour: Natural
-  Furniture Type 03 - Benches with armrests
Product: Elements with legs
Supplier: Furnitubes or similar approved
Colour: Natural
-  Furniture Type 04 - Benches with additional Armrests and Back
Product: Elements with legs
Supplier: Furnitubes or similar approved
Colour: Natural
-  Furniture Type 05 - Benches with additional Armrests
Product: Elements with legs
Supplier: Furnitubes or similar approved
Colour: Natural
-  Furniture Type 07 - Pergola / Archway
Product: Timber 50 x 100mm / H3.6m
Supplier: Langley Design or similar approved
Colour: Natural / treated
-  Furniture Type 08 - Screening used to obstruct view from chapel to footpath
Product: Timber screening 3.0m with Wire Trellis Systems through beams
Supplier: Langley Design or similar approved
-  Furniture Type 09 - Pergola / Canopy from chapel
Product: Fan shape Timber Canopy 50 x 150mm / H3.6m
Supplier: Langley Design or similar approved
Colour: Natural / treated
-  Boundary Type 01 - Retaining Wall
Product: Piling caddied with gabions or timber slate
TBC
Supplier: Enviro Mesh or similar approved
Filled: Gritstone to engineers specification
-  Boundary Type 02 - Single Pedestrian Gate
Product: Timber Gate 2.0m High
Supplier: Jackson Fencing or similar approved

-  Boundary Type 03 - Timber Barrier/Railing
Solid Solo Fences
Supplier: Streetlife or similar approved
Size: 1100mm Height x 70 x 70mm
-  Road Markings to parking bays to be StartMark MMA Road Marking Paint - Anti Slip
-  Pick up and waiting area for limousine to be indicated with road markings on ground. StartMark MMA Road Marking Paint - Anti Slip
-  Disable Bays
StartMark MMA Road Marking Paint - Anti Slip
-  Ornamental and Shrub Planting Mix
-  Species Rich Lawn
-  Meadow Mix
-  Swale Buffer Mix
-  Proposed Trees
-  Existing Trees

Note:
To ensure a clean finish, use steel or plastic edging for all curved paving areas and edges.

PO 2	24/09/24	LH	LH	Stage 3 Issue
PO 1	09/08/24	LH	LH	Draft Stage 3 Issue
No.	Date	Appr		Revision Notes
Note: All Dimensions must be checked on site and not scaled from this drawing. All cross references are to the latest revision of the relevant drawing or specification being referenced.				

© Copyright

wynne-williams associates
landscape architects & arboricultural consultants

tel: 01376 573050
web: www.wa.co.uk

Scale/North Point

N

Client

LBWF

Job Title

Chingford Crematorium 2273

Drawing Title

Landscape Layout Plan 2 of 3

Issue


PLANNING

Scale

1:100

Drawn	KLI	Checked	LH
Project ID	2273	Date	08/08/2024

Dwg	Status	Rev
2273-WWA-ZZ-ZZ-D-L-0102	S3	P02

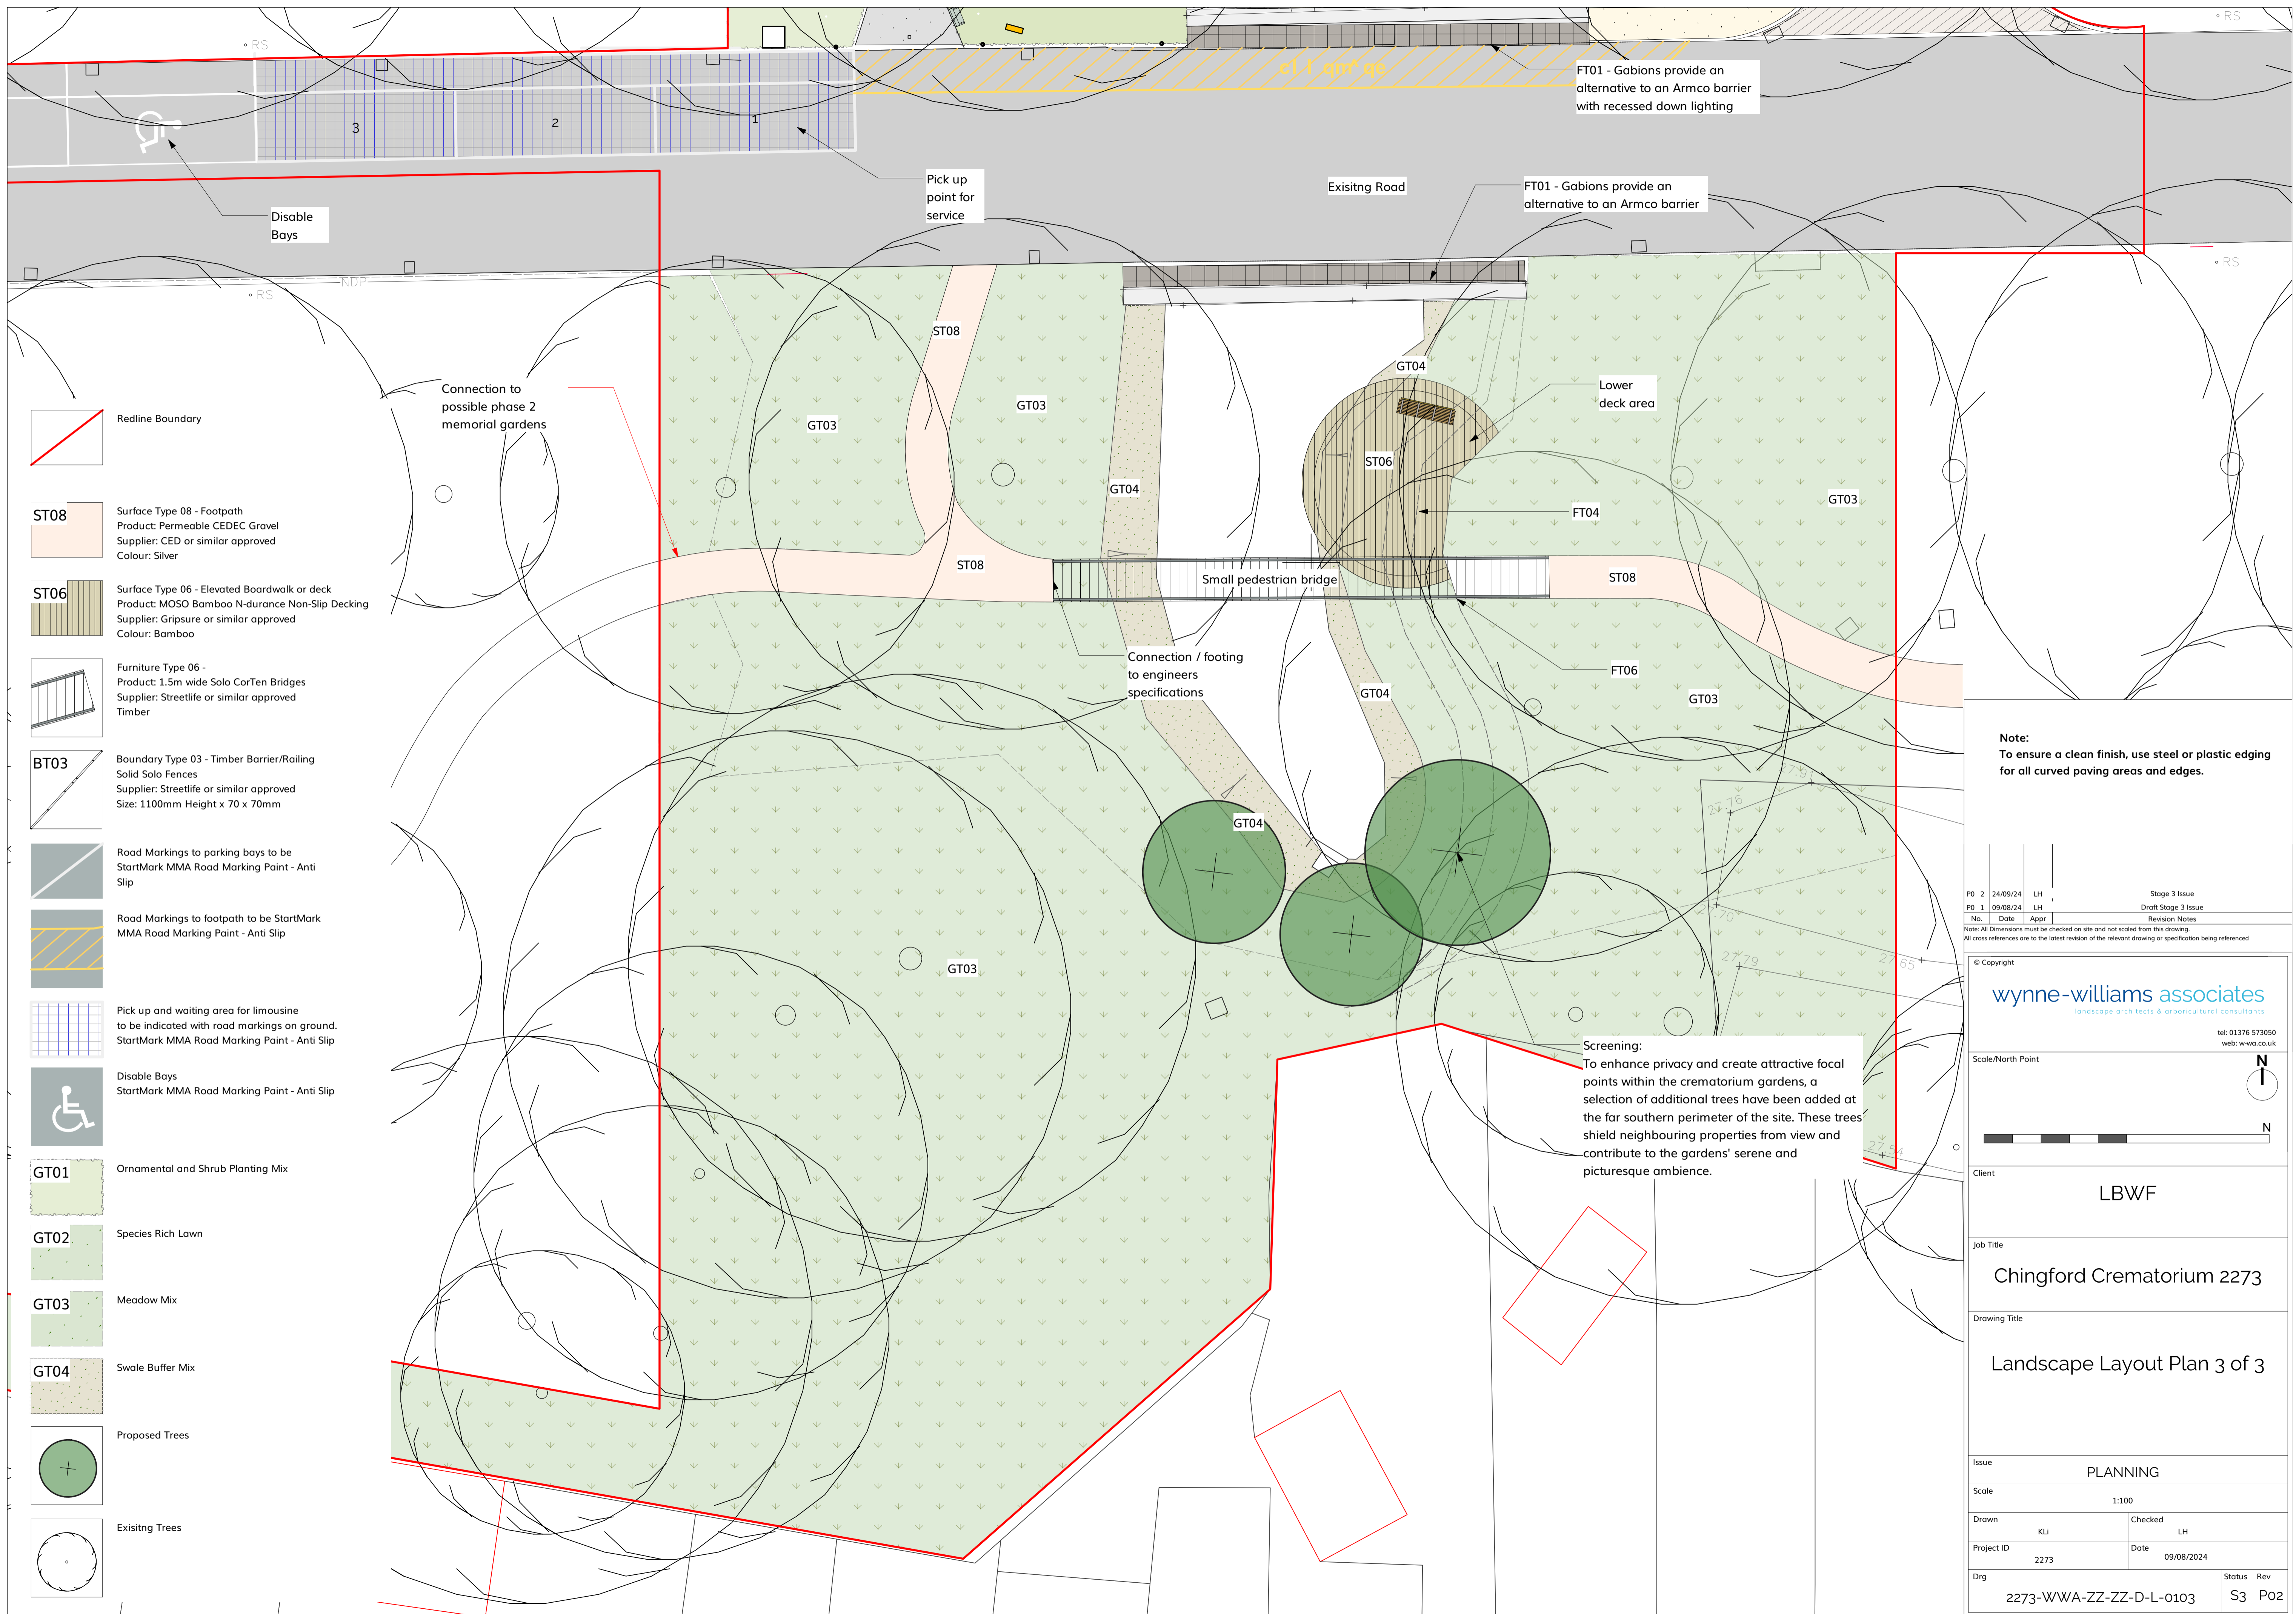

FT01 - Gabions provide an alternative to an Armco barrier with recessed down lighting

FT01 - Gabions provide an alternative to an Armco barrier

Lower deck area

Small pedestrian bridge

Connection / footing to engineers specifications






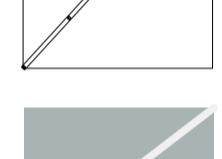









Screening:
To enhance privacy and create attractive focal points within the crematorium gardens, a selection of additional trees have been added at the far southern perimeter of the site. These trees shield neighbouring properties from view and contribute to the gardens' serene and picturesque ambience.

Connection to possible phase 2 memorial gardens

Pick up point for service

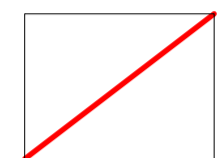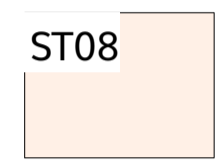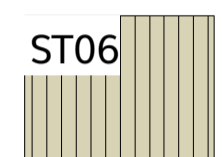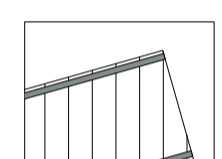Existing Road

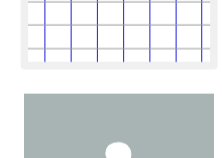
Disabling Bays

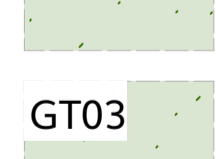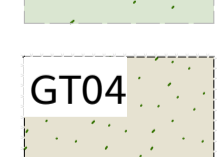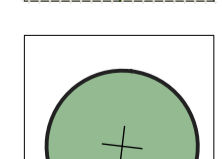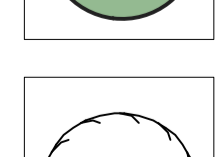-  Redline Boundary
-  Surface Type 08 - Footpath
Product: Permeable CEDEC Gravel
Supplier: CED or similar approved
Colour: Silver
-  Surface Type 06 - Elevated Boardwalk or deck
Product: MOSO Bamboo N-durance Non-Slip Decking
Supplier: Gripsure or similar approved
Colour: Bamboo
-  Furniture Type 06 -
Product: 1.5m wide Solo CorTen Bridges
Supplier: Streetlife or similar approved
Timber
-  Boundary Type 03 - Timber Barrier/Railing
Solid Solo Fences
Supplier: Streetlife or similar approved
Size: 1100mm Height x 70 x 70mm
-  Road Markings to parking bays to be
StartMark MMA Road Marking Paint - Anti Slip
-  Road Markings to footpath to be StartMark
MMA Road Marking Paint - Anti Slip
-  Pick up and waiting area for limousine
to be indicated with road markings on ground.
StartMark MMA Road Marking Paint - Anti Slip
-  Disabling Bays
StartMark MMA Road Marking Paint - Anti Slip
-  Ornamental and Shrub Planting Mix
-  Species Rich Lawn
-  Meadow Mix
-  Swale Buffer Mix
-  Proposed Trees
-  Existing Trees

Note:
To ensure a clean finish, use steel or plastic edging for all curved paving areas and edges.

PO 2	24/09/24	LH	Stage 3 Issue
PO 1	09/08/24	LH	Draft Stage 3 Issue
No.	Date	Appr	Revision Notes
Note: All Dimensions must be checked on site and not scaled from this drawing. All cross references are to the latest revision of the relevant drawing or specification being referenced			

© Copyright
wynne-williams associates
landscape architects & arboricultural consultants
tel: 01376 573050
web: www.wwa.co.uk

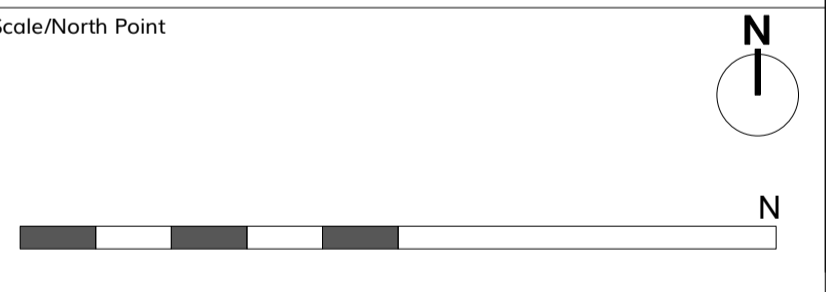









Client
LBWF

Job Title
Chingford Crematorium 2273

Drawing Title
Landscape Layout Plan 3 of 3

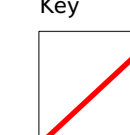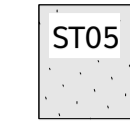Issue	PLANNING		
Scale	1:100		
Drawn	KLI	Checked	LH
Project ID	2273	Date	09/08/2024
Dwg	2273-WWA-ZZ-ZZ-D-L-0103	Status	S3
Rev		Rev	PO2

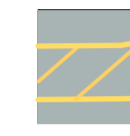

 - Key
-  Redline Boundary
 -  Surface Type 05 - Pedestrian
Product: Non permeable asphalt
Supplier: Tarmac or similar approved
Colour: Light Grey
 -  Furniture Type 14 - Cycle Store / metroSTOR PCH 21.44
Size: 2410 D x 4510 W x 2340mm H
CENTAUR ST Cycle Stands
Supplier: Metrostore or similar approved
Finish: ForestPanel SW Slat
 -  Road Markings to parking bays to be StartMark MMA Road Marking Paint - Anti Slip
 -  Road Markings to footpath to be StartMark MMA Road Marking Paint - Anti Slip
 -  Ornamental and Shrub Planting Mix
 -  Species Rich Lawn
 -  Existing Trees

PO 2	24/09/24	LH	Stage 3 Issue
PO 1	13/09/24	KLI	Issue for draft planning
No.	Date	Appr	Revision Notes

Note: All Dimensions must be checked on site and not scaled from this drawing.
All cross references are to the latest revision of the relevant drawing or specification being referenced


© Copyright

wynne-williams associates
landscape architects & arboricultural consultants

tel: 01376 573050
web: www.wwa.co.uk

Scale/North Point

N



Client

LBWF


Job Title

Chingford Crematorium 2273

Drawing Title

Western Entrance Layout Plan

Issue	PLANNING		
Scale	1:200 A1		
Drawn	KLI	Checked	LH
Project ID	2273	Date	16/09/2024
Dwg	2273-WWA-ZZ-ZZ-D-L-0104	Status	S1
		Rev	PO2

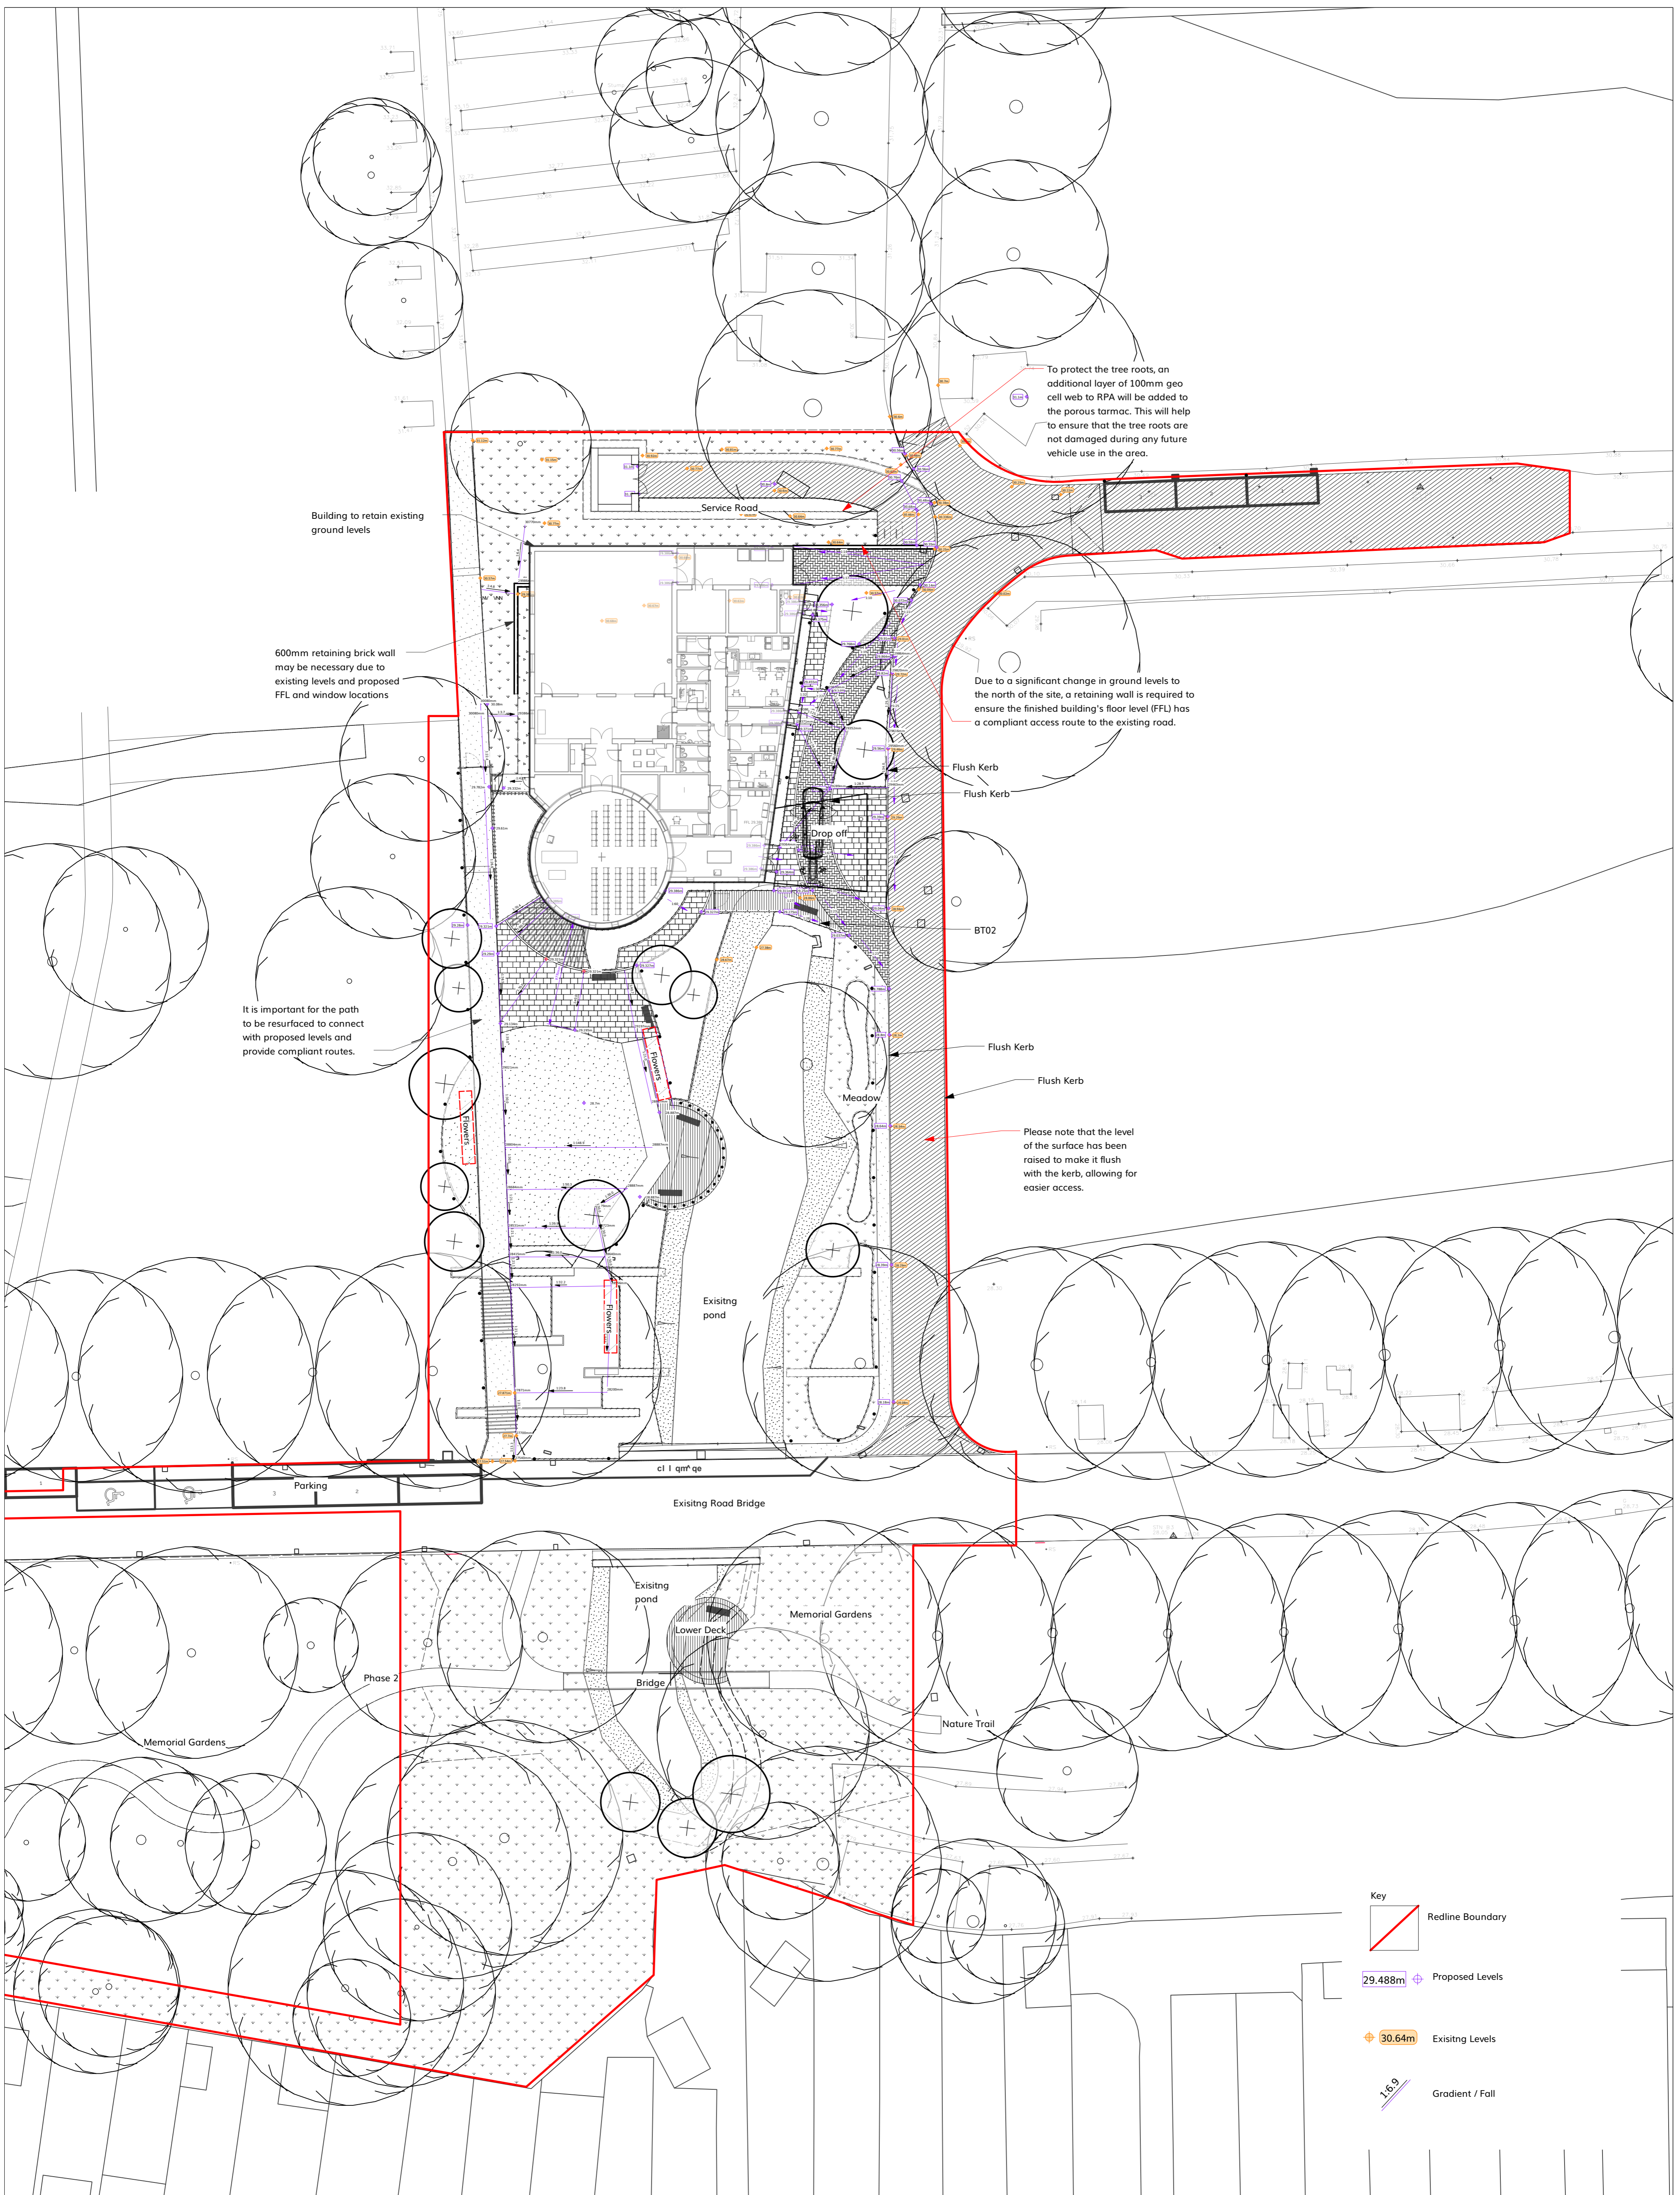

Key	
	Redline Boundary
	Proposed Levels
	Existing Levels
	Gradient / Fall

Note:
This is an initial level and drainage plan for coordination only and should not be used for construction. This will be further developed in stage 4.

No.	Date	Appr	Revision Notes
PO 2	24/09/24	AH	Stage 3 Issue
PO 1	09/08/24	AH	Draft Stage 3 Issue

Scale/North Point

Scale: 1:250

Drawn: KLi

Checked: AH

Date: 08/08/2024

Project ID: 2273

Client: LBWF

Job Title: Chingford Crematorium 2273

Issue: PLANNING

© Copyright
wynne-williams associates
landscape architects & arboricultural consultants
web: w-wa.co.uk tel: 01376 573050

Drawing Title: Levels and Drainage Plan

Drg: 2273-WWA-ZZ-ZZ-D-L-0105

Status: S3

Rev: P02




Note:
Further information about kerbs and edges across the site will be provided at stage 4.

PO 2	25/09/24	LH	Stage 3 Issue
PO 1	12/09/24	KLI	Planning Draft Issue
No.	Date	Appr	Revision Notes

Note: All Dimensions must be checked on site and not scaled from this drawing.
All cross references are to the latest revision of the relevant drawing or specification being referenced

© Copyright
wynne-williams associates
landscape architects & arboricultural consultants
tel: 01376 573050
web: www.co.uk

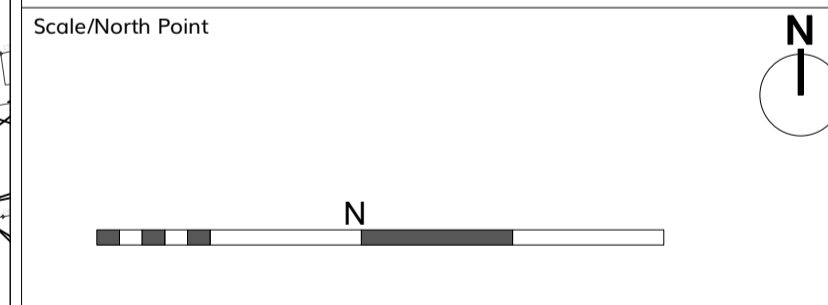


Client
LBWF

Job Title
Chingford Crematorium 2273

Drawing Title
Landscape Site Wide Plan

Issue	PLANNING		
Scale	1:500		
Drawn	KLI	Checked	LH
Project ID	2273	Date	12/09/2024
Dwg	2273-WWA-ZZ-ZZ-D-L-0110	Status	S1
		Rev	PO1

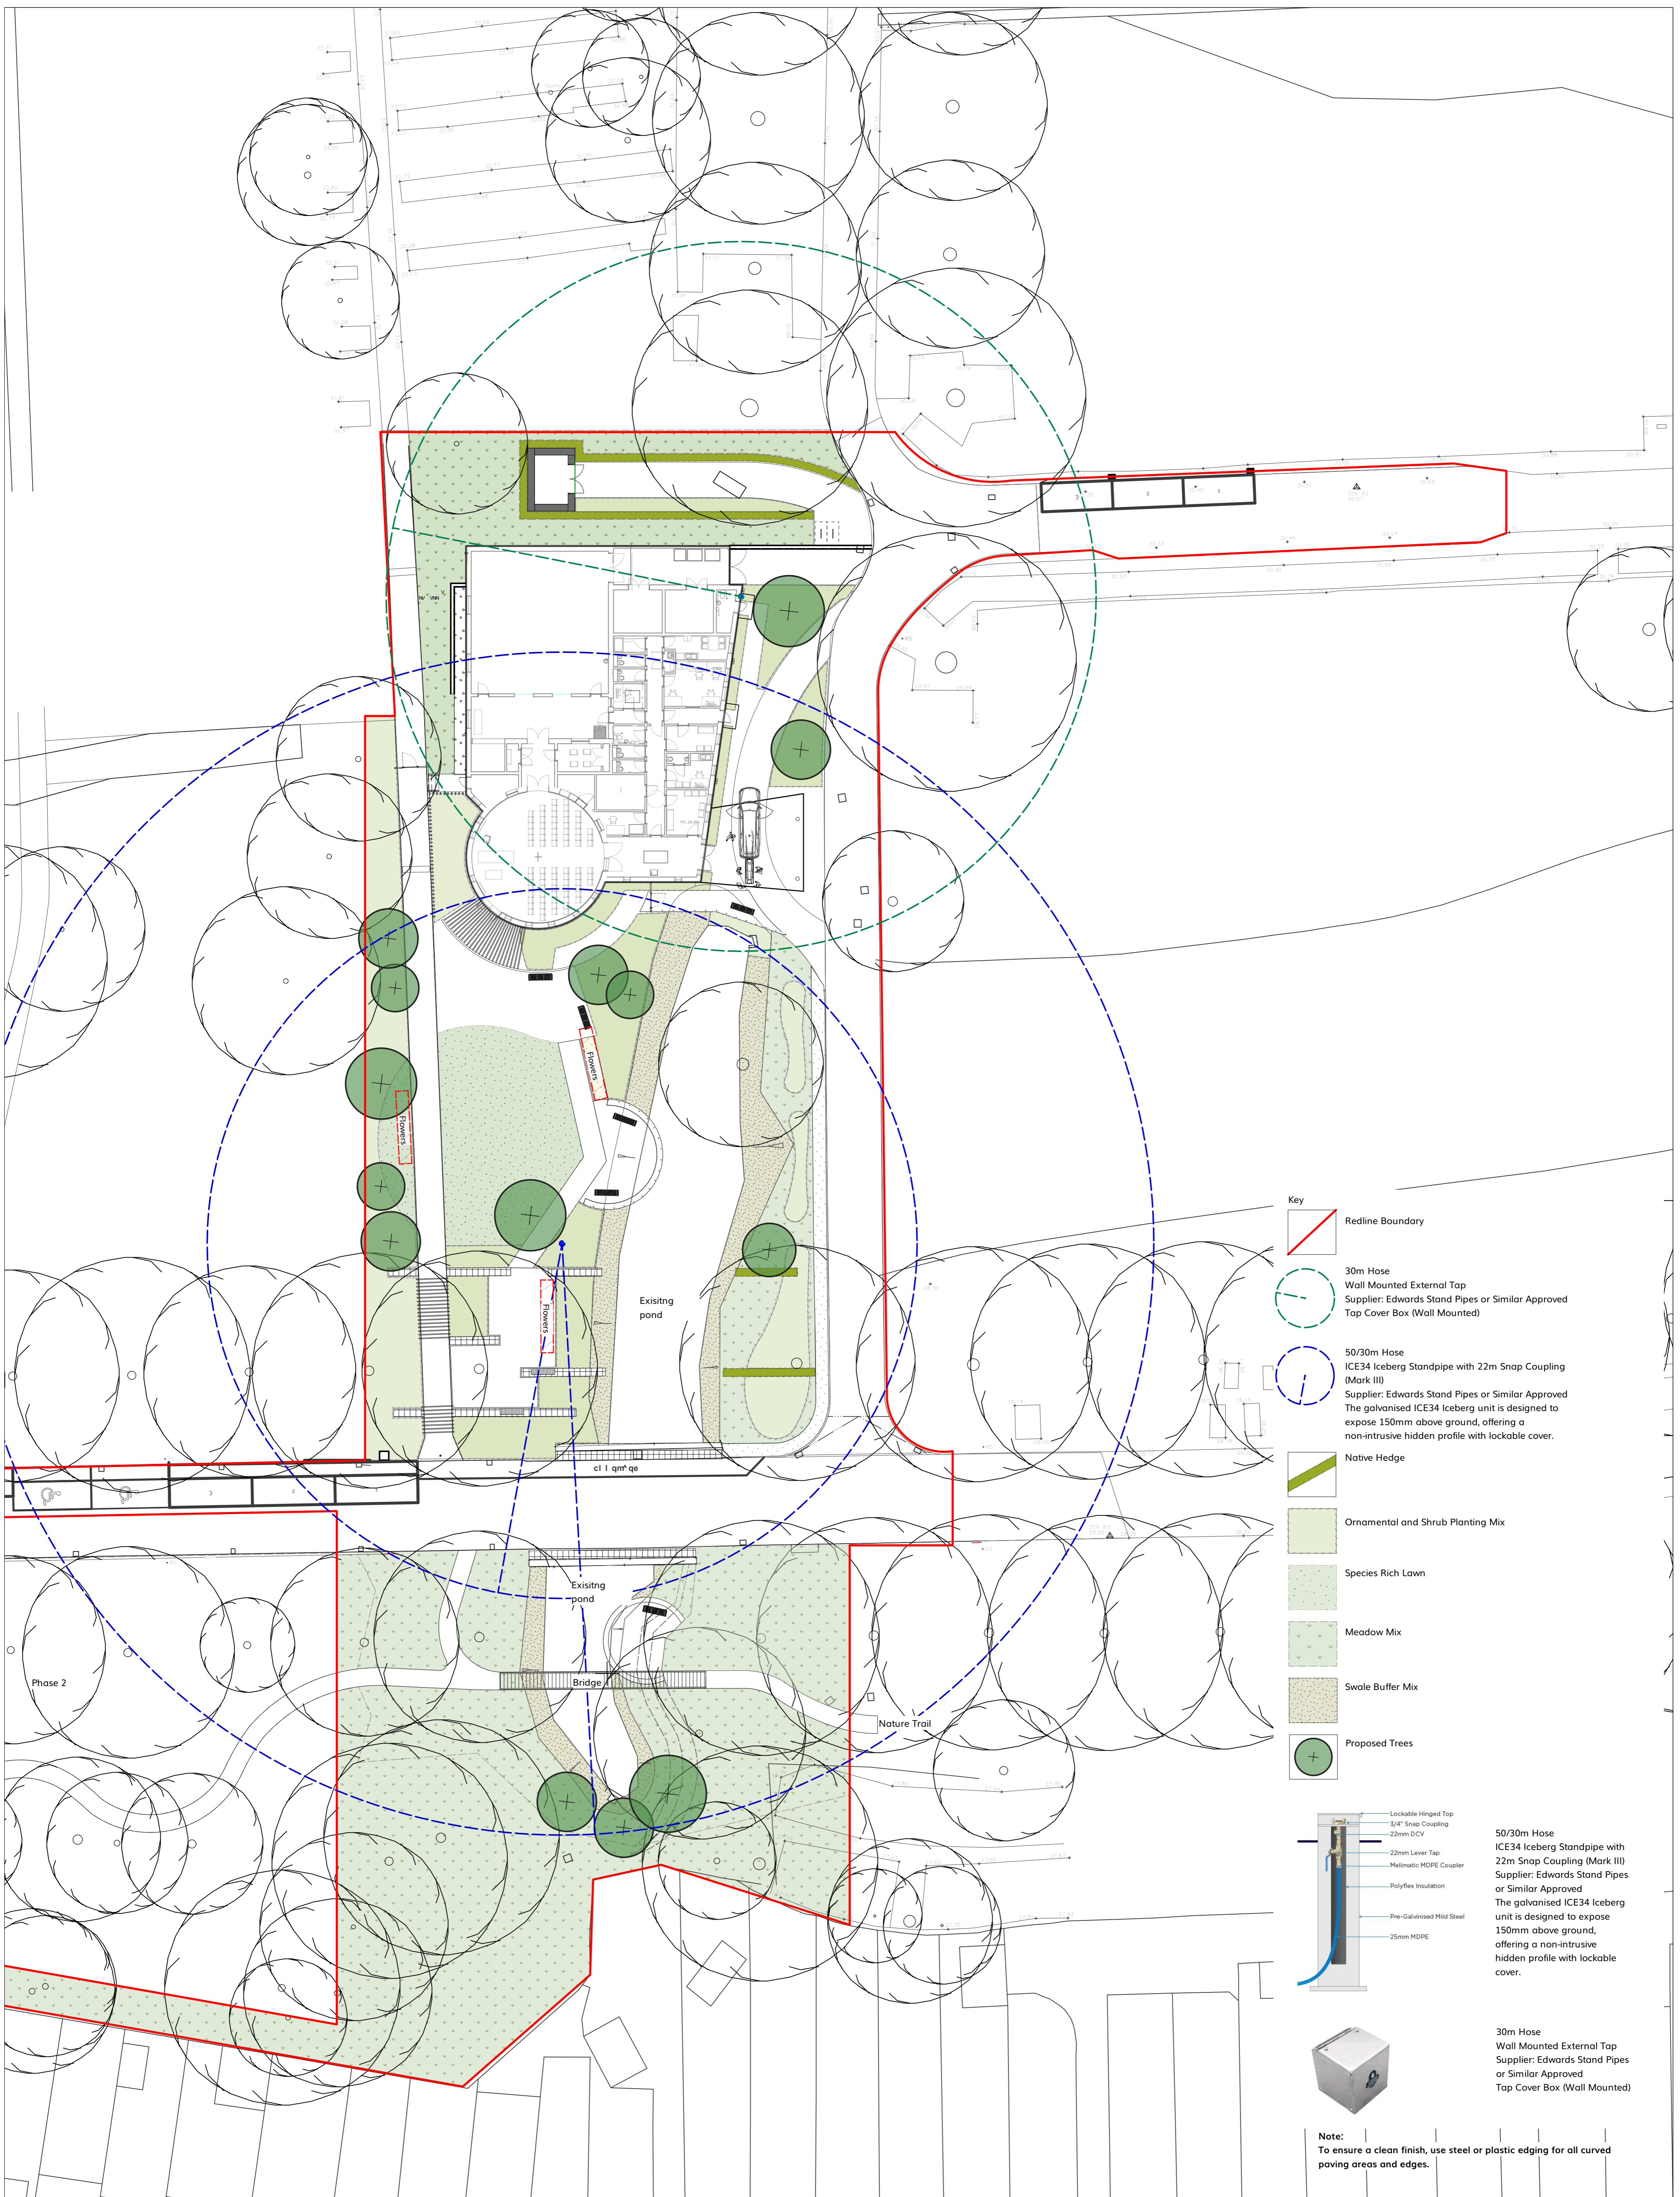

Key

- Redline Boundary
- 30m Hose
Wall Mounted External Tap
Supplier: Edwards Stand Pipes or Similar Approved
Tap Cover Box (Wall Mounted)
- 50/30m Hose
ICE34 Iceberg Standpipe with 22m Snap Coupling
(Mark III)
Supplier: Edwards Stand Pipes or Similar Approved
The galvanised ICE34 Iceberg unit is designed to
expose 150mm above ground, offering a
non-intrusive hidden profile with lockable cover.
- Native Hedge
- Ornamental and Shrub Planting Mix
- Species Rich Lawn
- Meadow Mix
- Swale Buffer Mix
- Proposed Trees

Lockable Hinged Top
3/4" Snap Coupling
22mm DCV
22mm Lever Tap
Melimatic MDPE Coupler
Polyflex Insulation
Pre-Galvanised Mild Steel
25mm MDPE


50/30m Hose
ICE34 Iceberg Standpipe with
22m Snap Coupling (Mark III)
Supplier: Edwards Stand Pipes
or Similar Approved
The galvanised ICE34 Iceberg
unit is designed to expose
150mm above ground,
offering a non-intrusive
hidden profile with lockable
cover.

30m Hose
Wall Mounted External Tap
Supplier: Edwards Stand Pipes
or Similar Approved
Tap Cover Box (Wall Mounted)


Note:
To ensure a clean finish, use steel or plastic edging for all curved
paving areas and edges.

<p>Scale/North Point</p> <p>Scale: 1:250</p> <p>Drawn: KLi Checked: KLi</p> <p>Project ID: 2273 Date: 25/09/2024</p>	<p>Client: LBWF</p> <p>Job Title: Chingford Crematorium 2273</p> <p>Issue: PLANNING</p>	<p>© Copyright wynne-williams associates <small>landscape architects & arboricultural consultants</small> <small>web: w-wa.co.uk tel: 01376 573950</small></p> <p>Drawing Title: Stand Pipe Location Plan</p> <p>Drg: 2273-WWA-ZZ-ZZ-D-L-0120 Status: S3 Rev: P01</p>								
<p>PO 1 25/09/24 Stage 03 Issue</p> <table border="1" style="width: 100%; border-collapse: collapse;"> <thead> <tr> <th>No.</th> <th>Date</th> <th>Appr</th> <th>Revision Notes</th> </tr> </thead> <tbody> <tr> <td> </td> <td> </td> <td> </td> <td> </td> </tr> </tbody> </table> <p>Note: All Dimensions must be checked on site and not scaled from this drawing. All cross references are to the latest revision of the relevant drawing or specification being referenced</p>	No.	Date	Appr	Revision Notes						
No.	Date	Appr	Revision Notes							


D01 Surface 01 - Stretcher Bond Permeable Paving - Plan
0501 Scale: 1:20

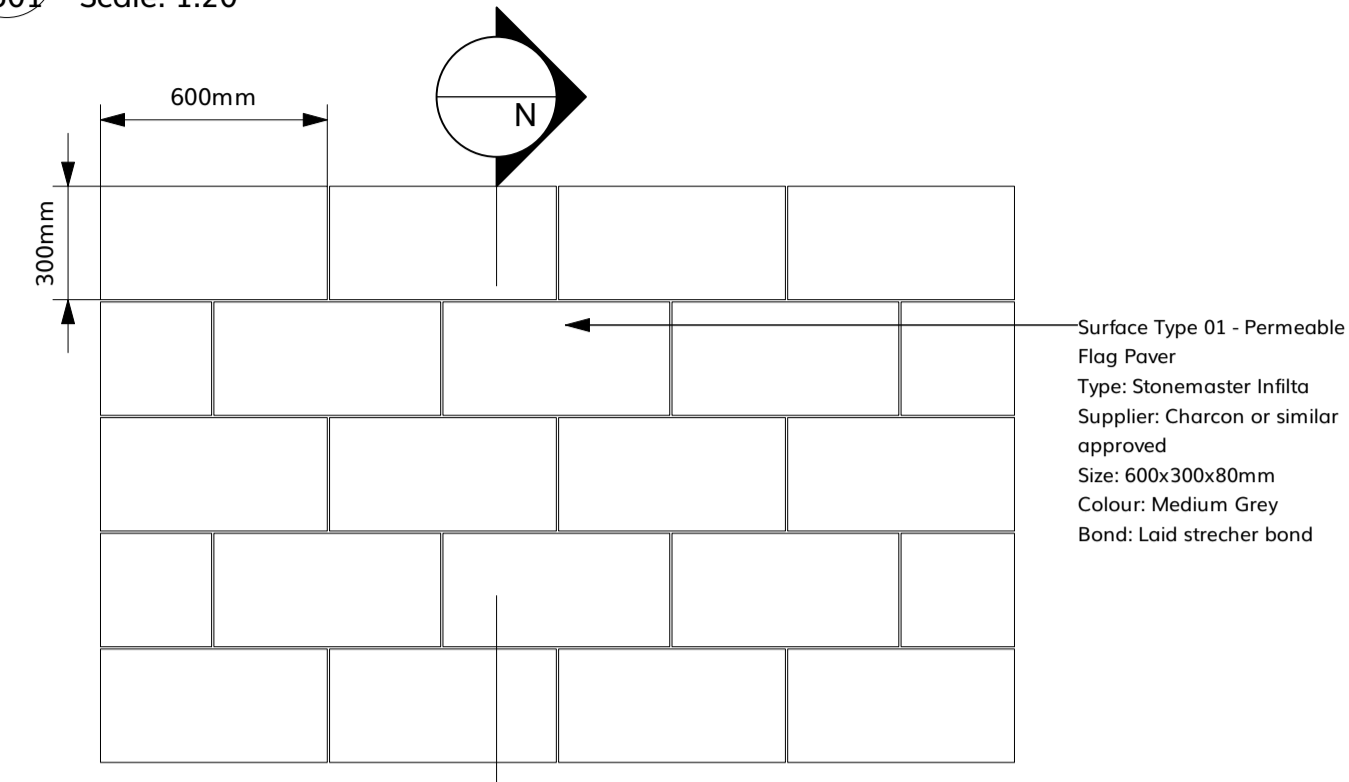


D03 Surface 02 - Herringbone Permeable Paving - Plan
0501 Scale: 1:20

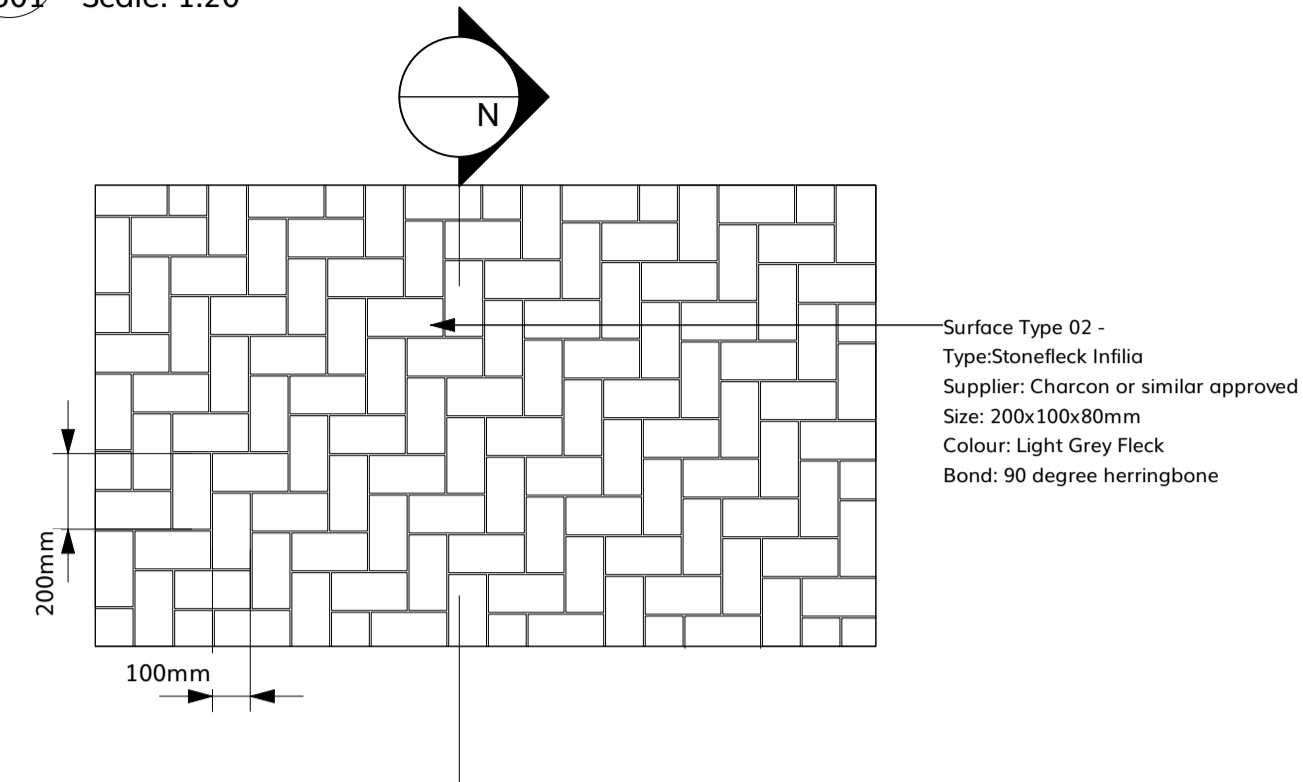


D05 Surface 03 - Non Permeable Vehicle Asphalt - Plan
0501 Scale: 1:20

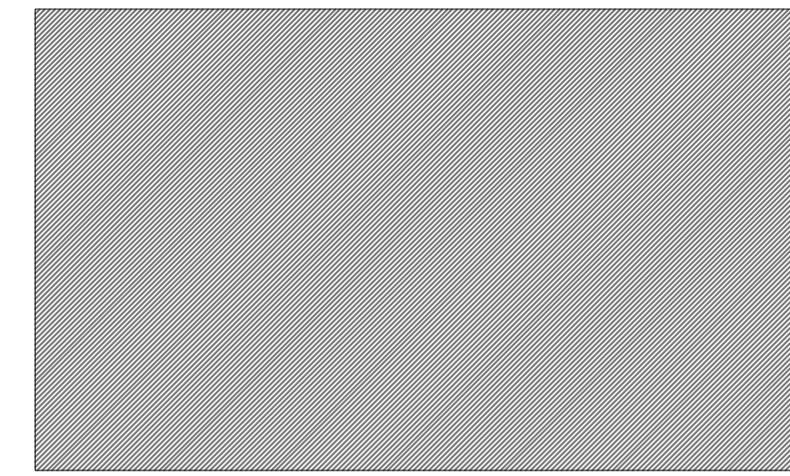


D02 Surface 01 - Stretcher Bond Permeable Paving - Section
0501 Scale: 1:20

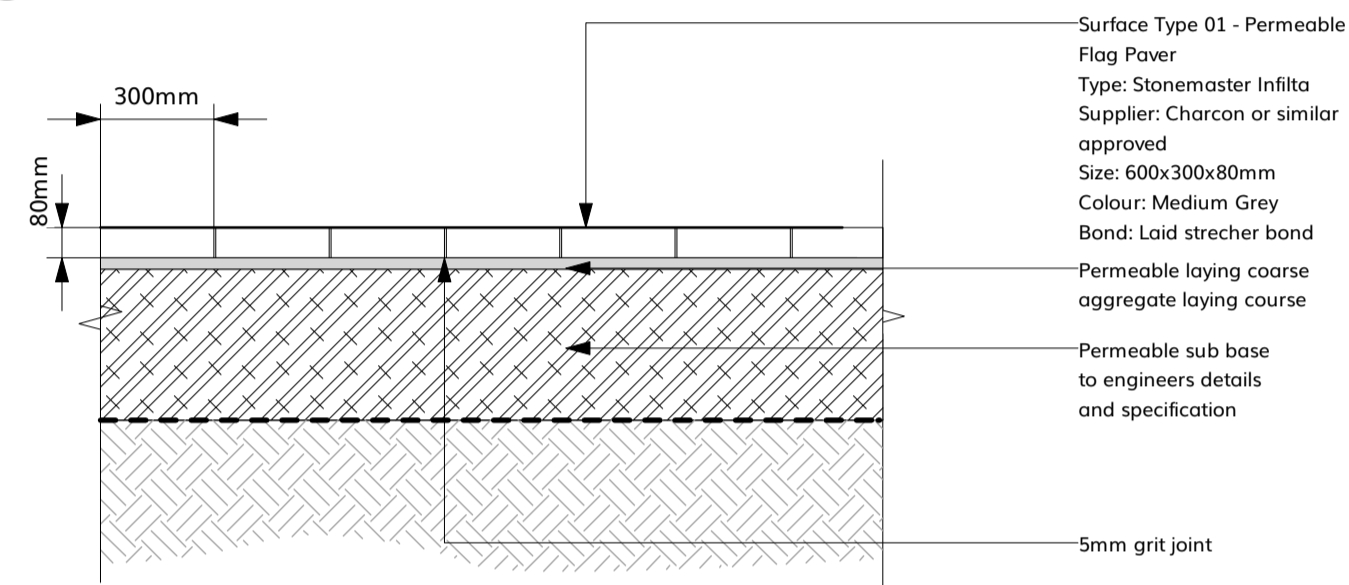


D04 Surface 02 - Herringbone Bond paving - Section
0501 Scale: 1:20

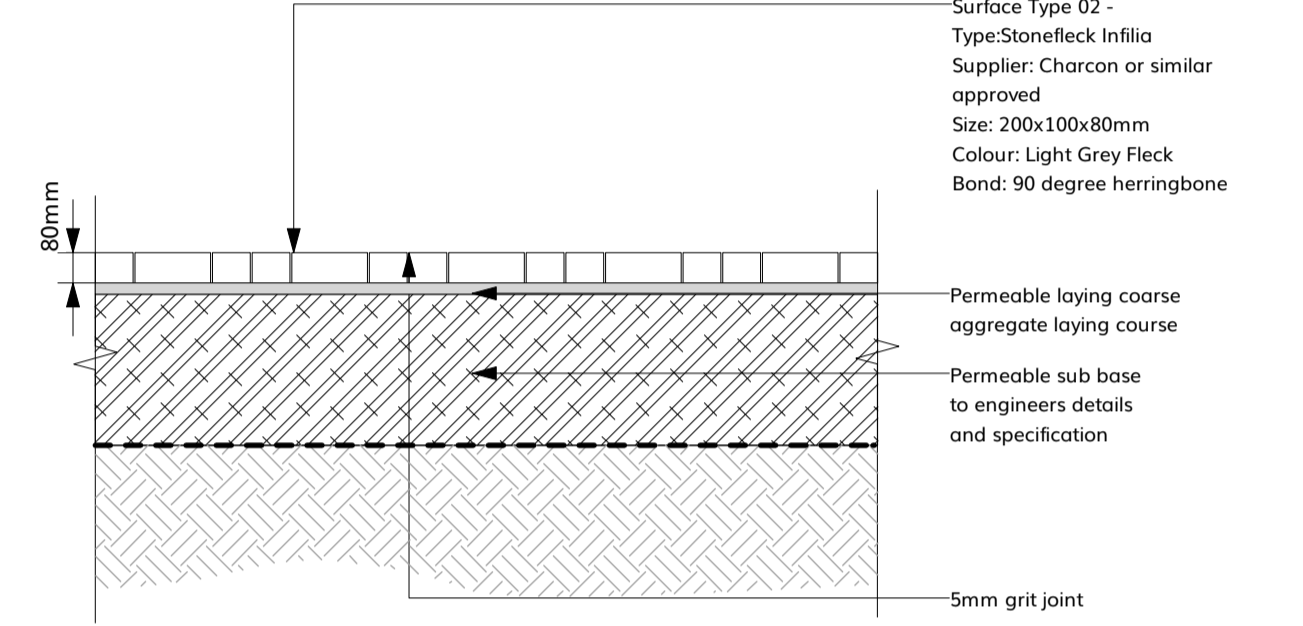


D06 Surface 03 - Non Permeable Vehicle Asphalt - Section
0501 Scale: 1:20

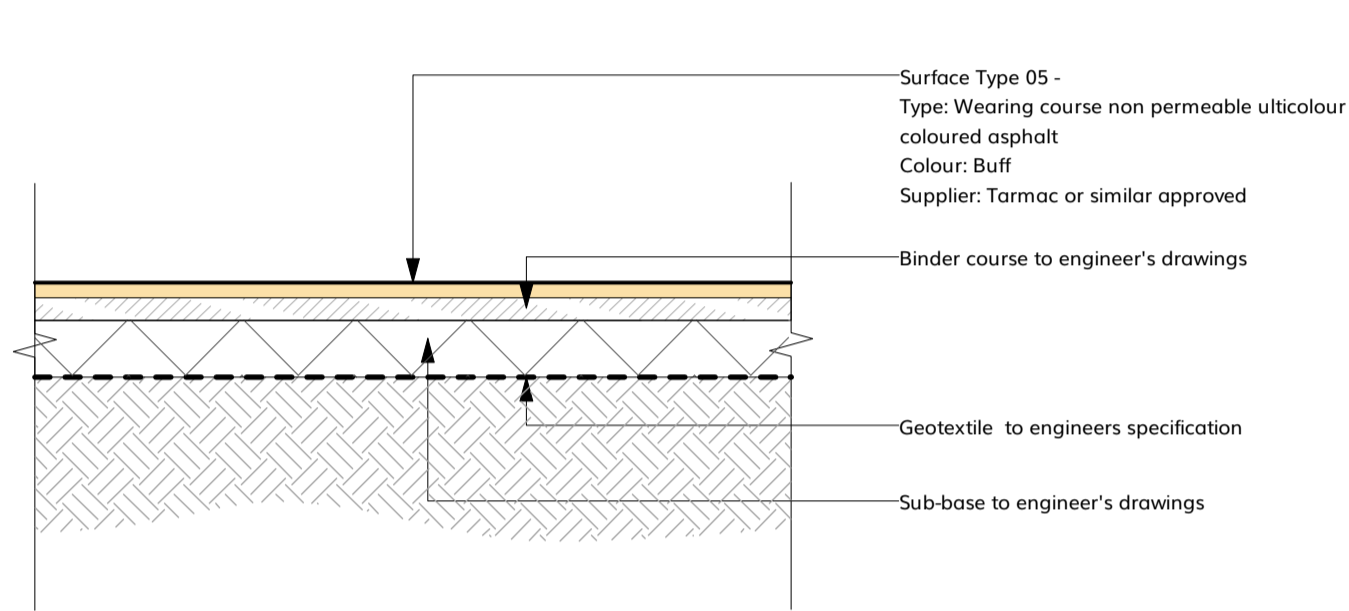


D07 Surface 05 - Permeable Pedestrian Asphalt - Section
0501 Scale: 1:20

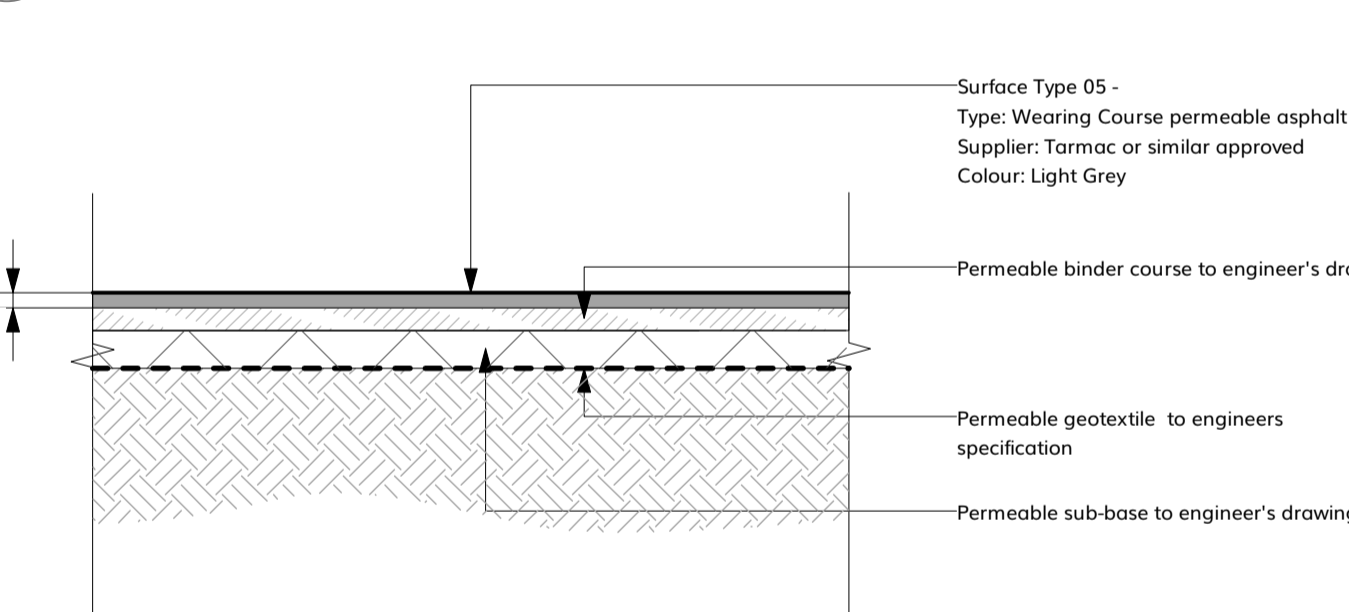


D08 Surface 07 - Gravel Maintenance Strip - Section
0501 Scale: 1:20

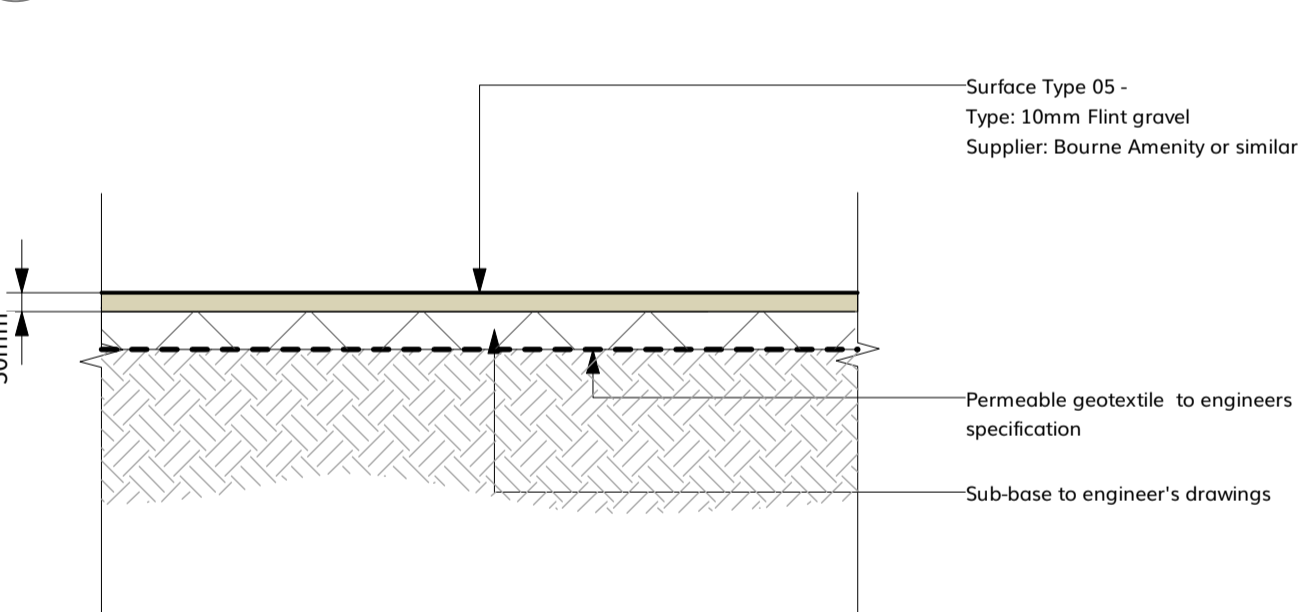


D09 Surface 04 - Permeable Resin Bound - Section
0501 Scale: 1:20

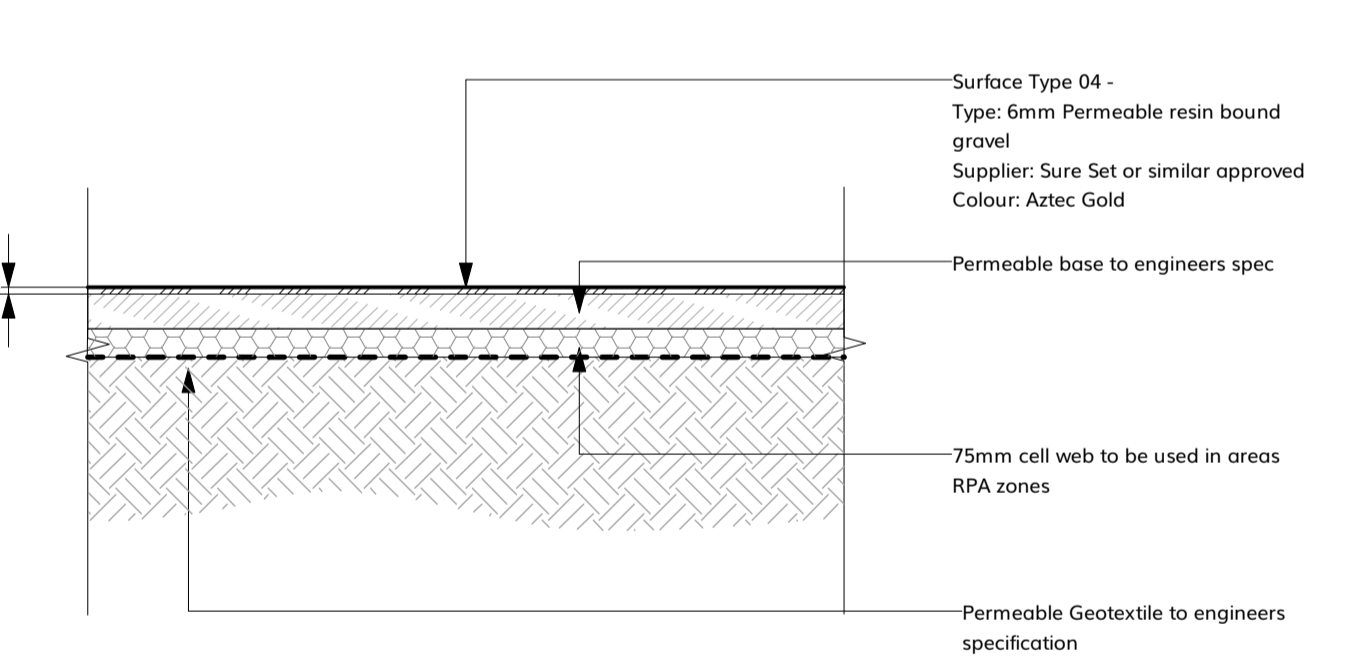

D11 Surface 08 - Permeable Self Binding Gravel - Section
0501 Scale: 1:20

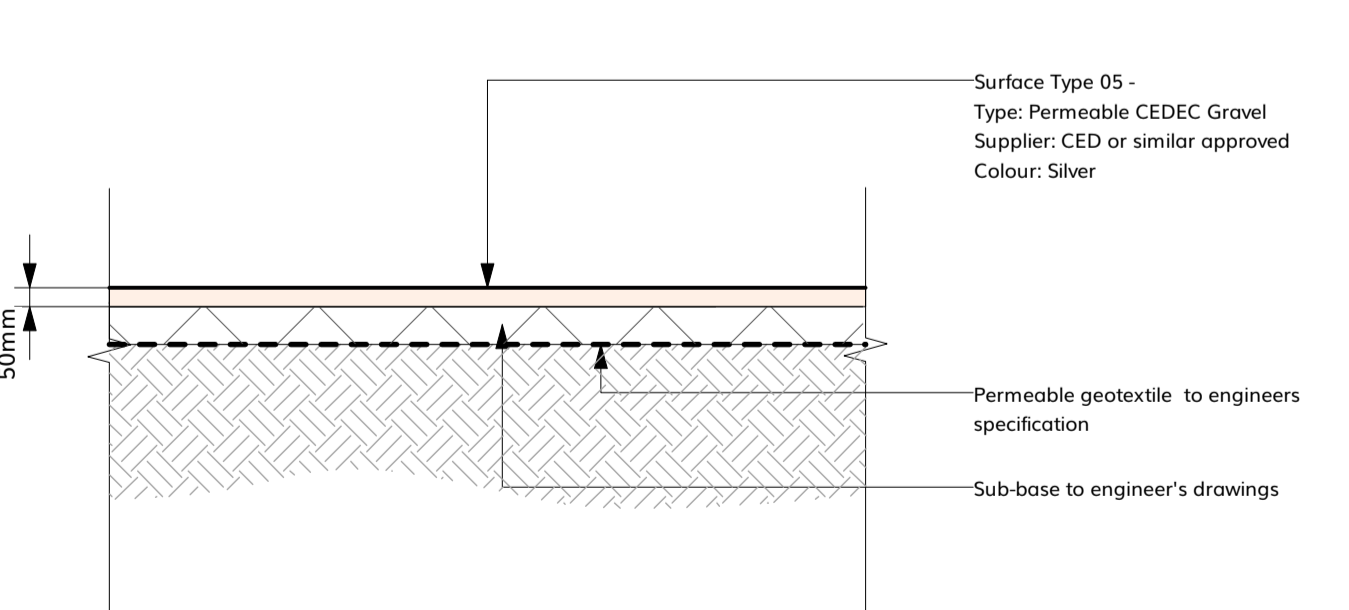


D10 No-Dig Permeable Asphalt - Section
0501 Scale: 1:20

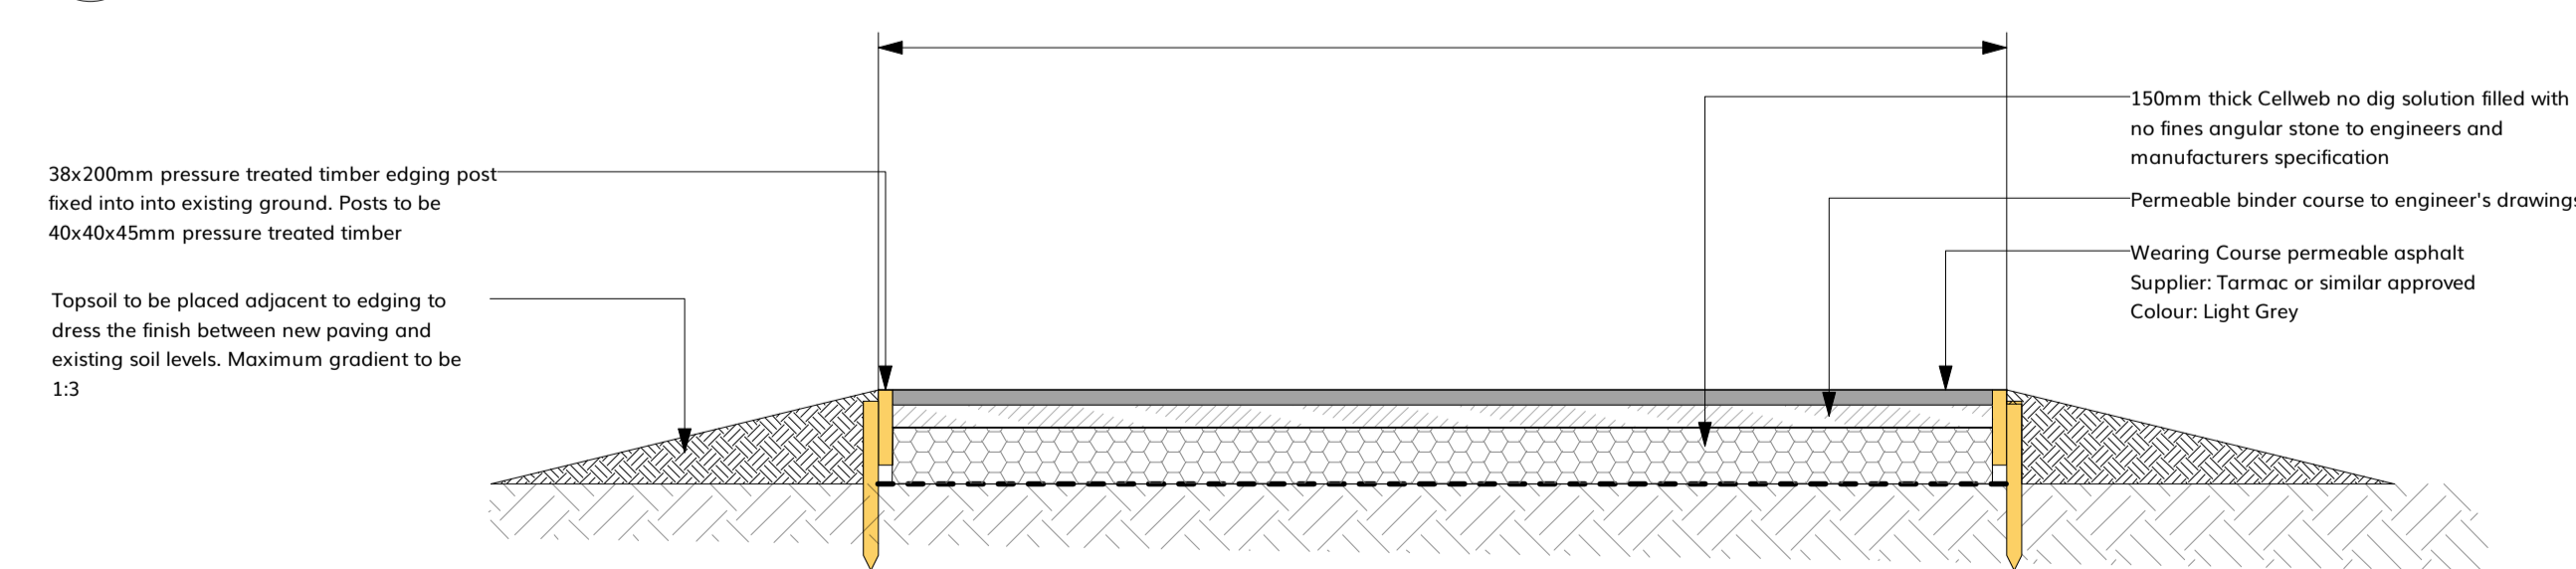


PO 2	25/09/24	AH	Stage 3 Issue
PO 1	09/08/24	AH	Draft Stage 3 Issue
No.	Date	Appr	Revision Notes
Note: All Dimensions must be checked on site and not scaled from this drawing. All cross references are to the latest revision of the relevant drawing or specification being referenced			
© Copyright			
 wynne-williams associates landscape architects & arboricultural consultants tel: 01376 573050 web: www.co.uk			
Scale/North Point			
Client			
LBWF			
Job Title			
Chingford Crematorium 2273			
Drawing Title			
Hard Landscape Details 1 of 2			
Issue			
PLANNING			
Scale			
1:20			
Drawn		Checked	
LH		AH	
Project ID		Date	
2273		10/08/2024	
Dwg			Status Rev
2273-WWA-ZZ-ZZ-D-L-0501			S3 PO2


D01 Amenity Grass, Metal Edging, Stretcher Bond Permeabel Paving - Section
0502 Scale: 1:20

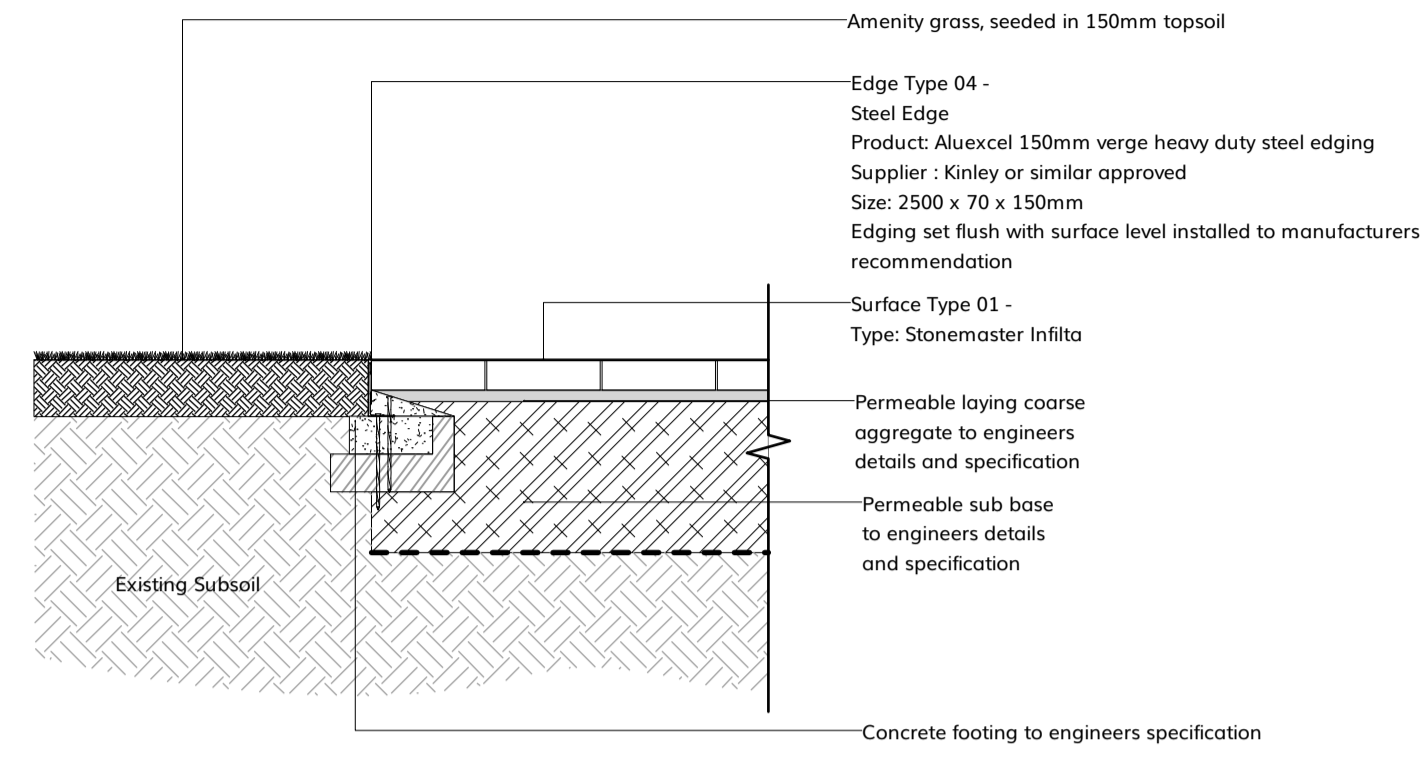


D02 Planting, 25mm Upstand Edging, Paving - Section
0502 Scale: 1:20

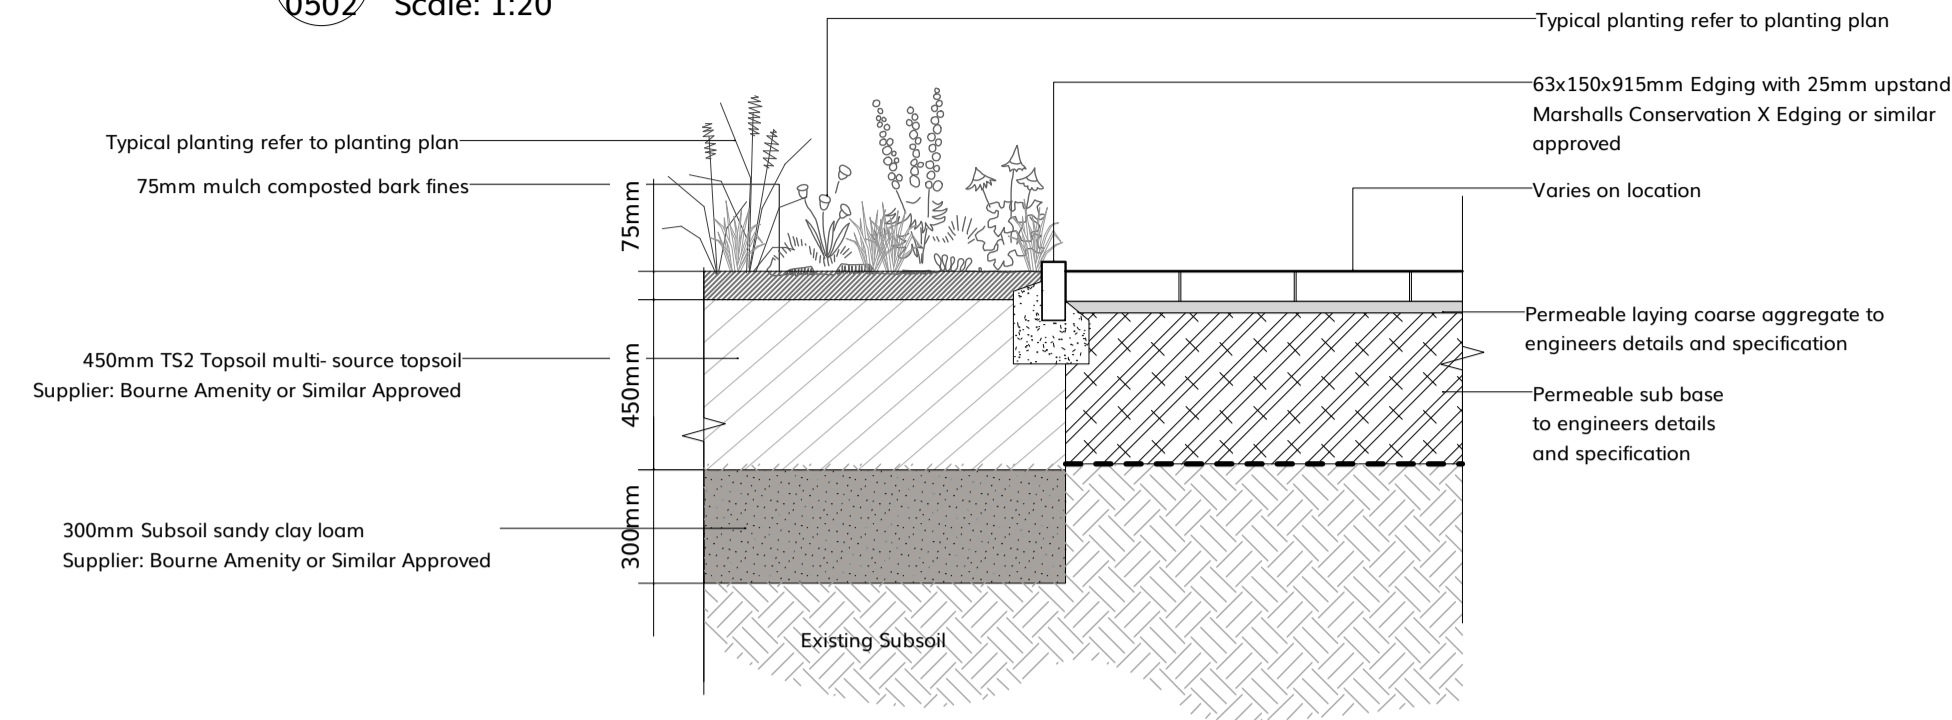


D03 Amenity Grass, Flush Edging, Gravel Maintenance Strip - Section
0502 Scale: 1:20

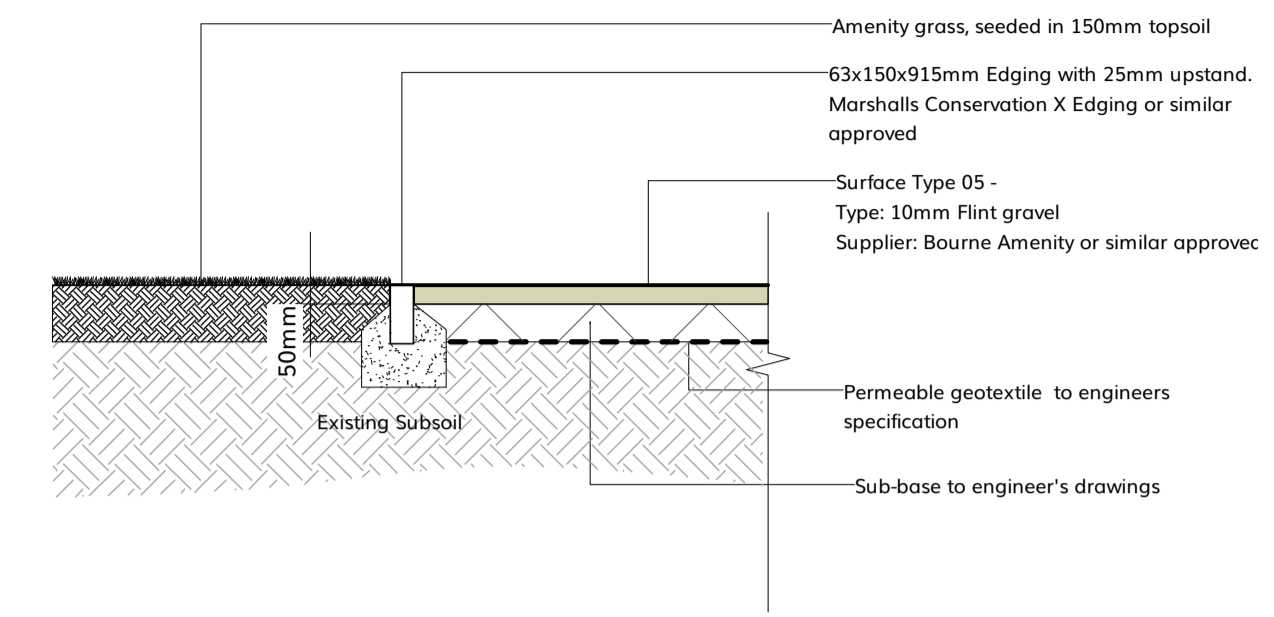


D04 Paving, Flush kerb, Herringbone Block Paving - Section
0502 Scale: 1:20

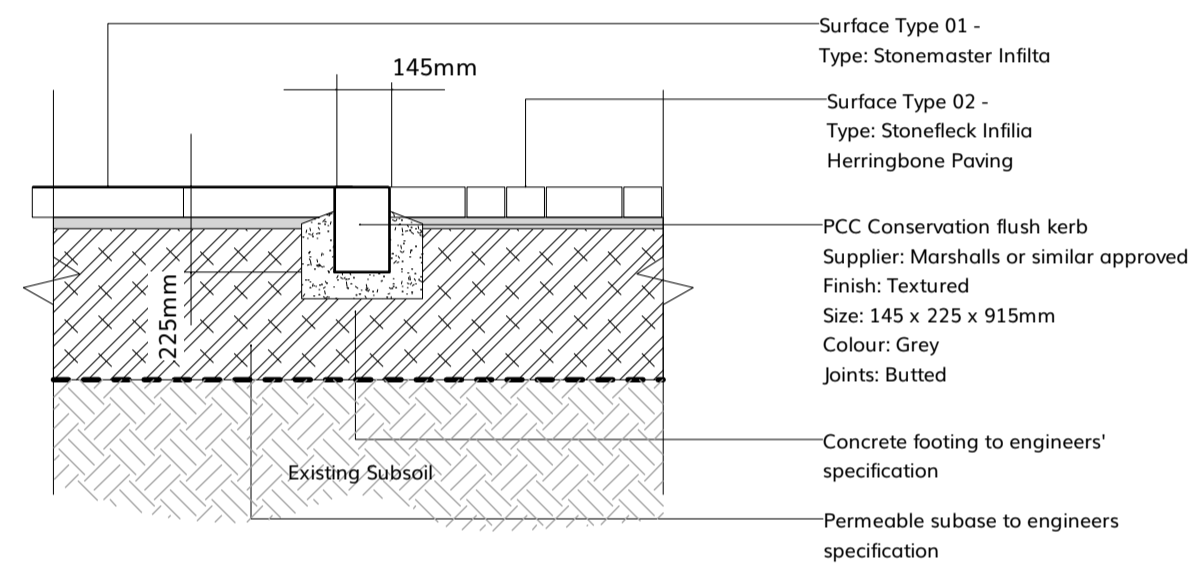


D05 Paving, Flush kerb, Non Permeable Vehicle Asphalt - Section
0502 Scale: 1:20

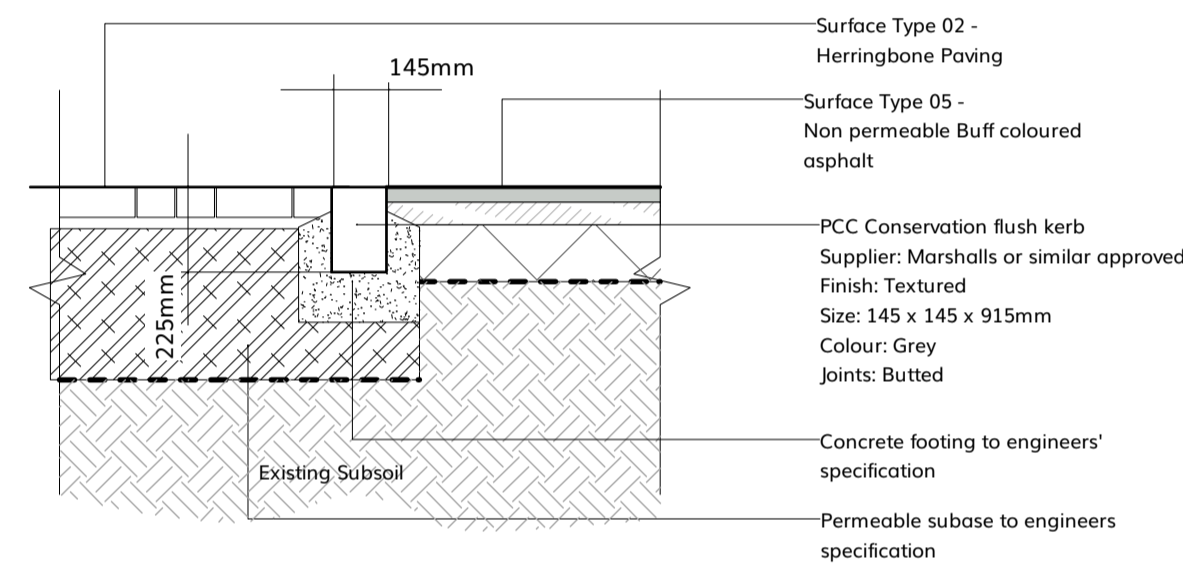


D06 Permeable Paving, Colourd Sett Detail - Section
0502 Scale: 1:20

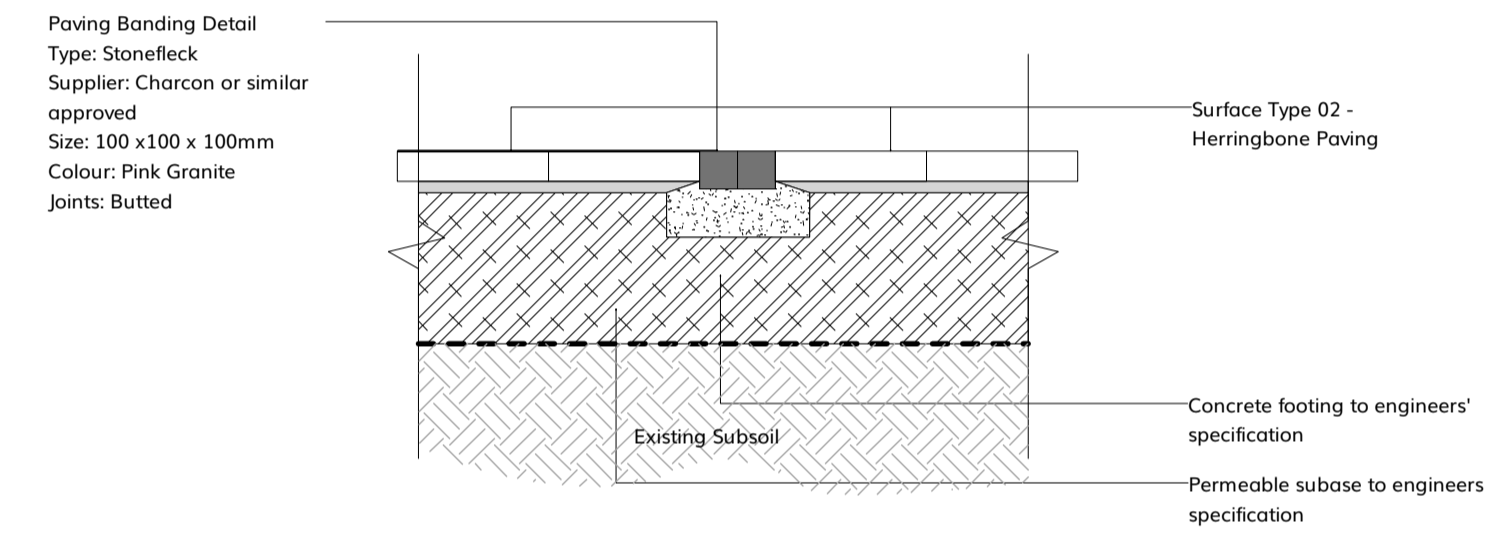

D07 Edge Type 05 - Drop Kerb - Section
0502 Scale: 1:20

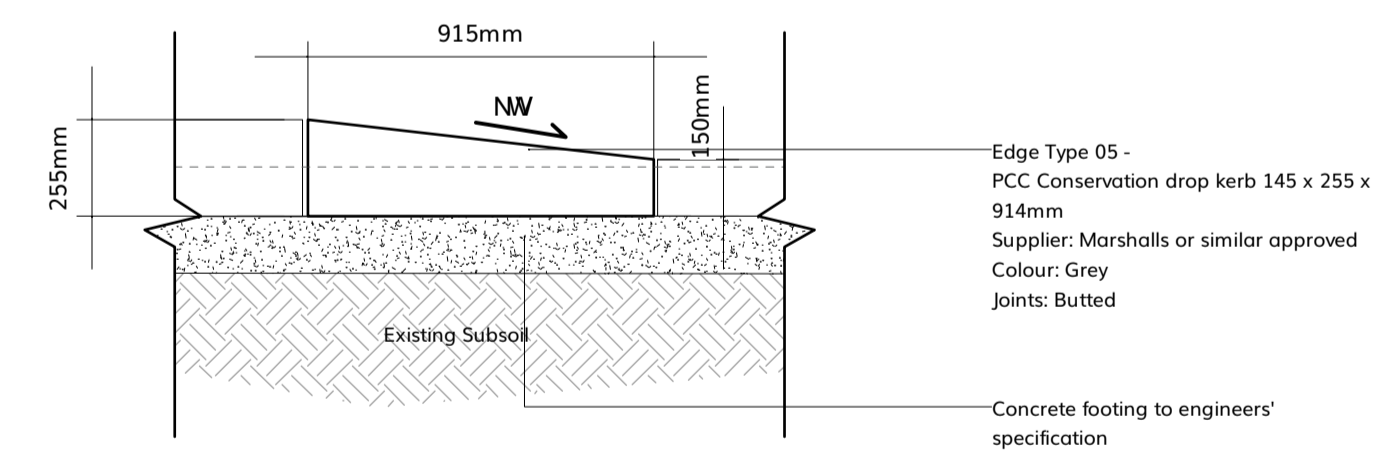


D08 Amenity Grass, Flush Edging, Permeable Asphalt
0502 Scale: 1:20

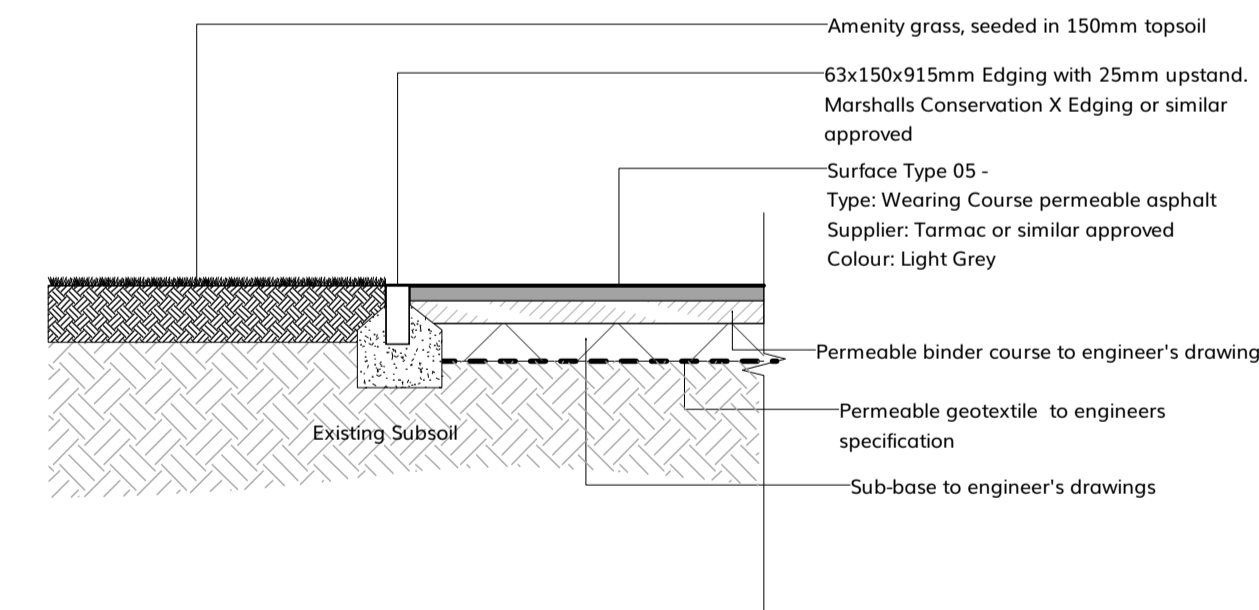


PO 2	25/09/24	AH	Stage 3 Issue
PO 1	09/08/24	AH	Draft Stage 3 Issue
No.	Date	Appr	Revision Notes
Note: All Dimensions must be checked on site and not scaled from this drawing. All cross references are to the latest revision of the relevant drawing or specification being referenced			
© Copyright			
 landscape architects & arboricultural consultants tel: 01376 573050 web: www.wwa.co.uk			
Scale/North Point			
Client			
LBWF			
Job Title			
Chingford Crematorium 2273			
Drawing Title			
Hard Landscape Details 2 of 2			
Issue			
PLANNING			
Scale			
1:20			
Drawn		Checked	
LH		AH	
Project ID		Date	
2273		10/08/2024	
Drg			Status Rev
2273-WWA-ZZ-ZZ-D-L-0502			S3 PO2


D01 Typical Detail - Typical lawn build up - Section
0506 Scale: 1:20

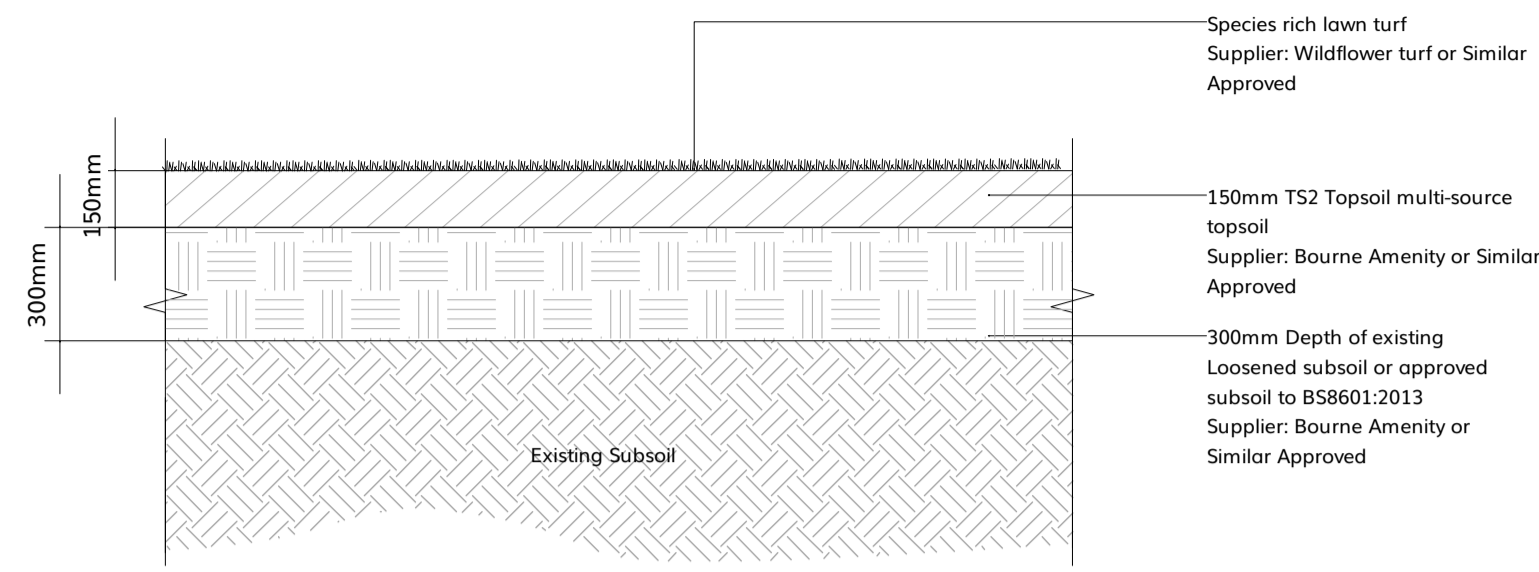


D02 Typical Detail - Typical meadow build up - Section
0506 Scale: 1:20

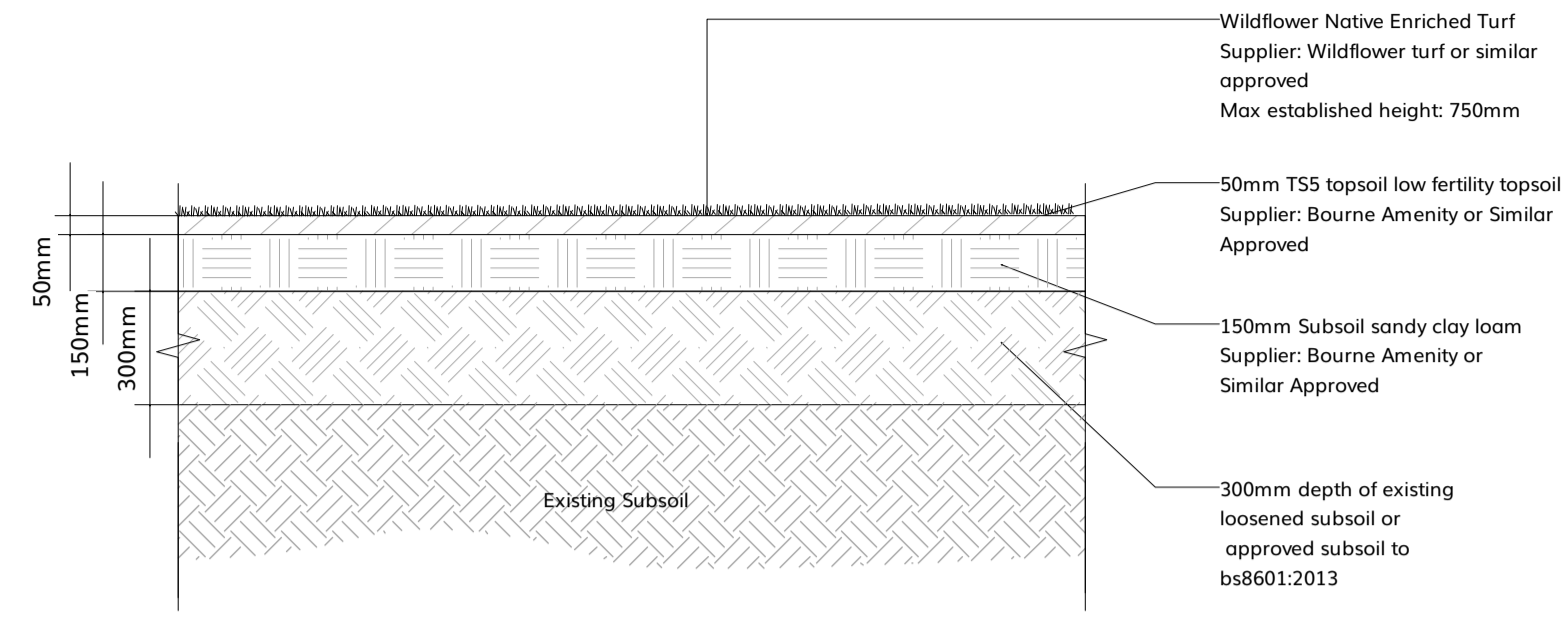


D03 Typical Detail - Planting build up - Section
0506 Scale: 1:20

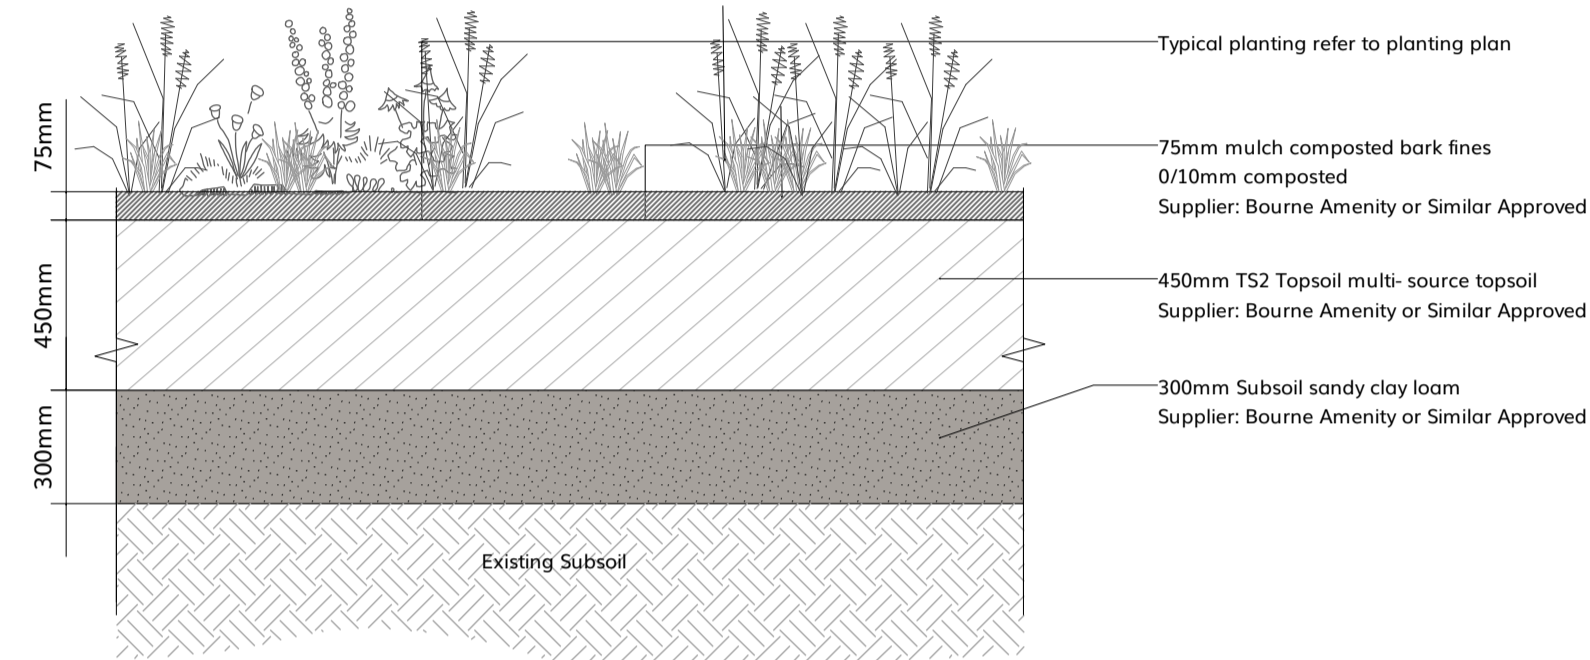

D04 Soft Detail - Typical tree pit detail in soft landscape - Section
0506 Scale: 1:20

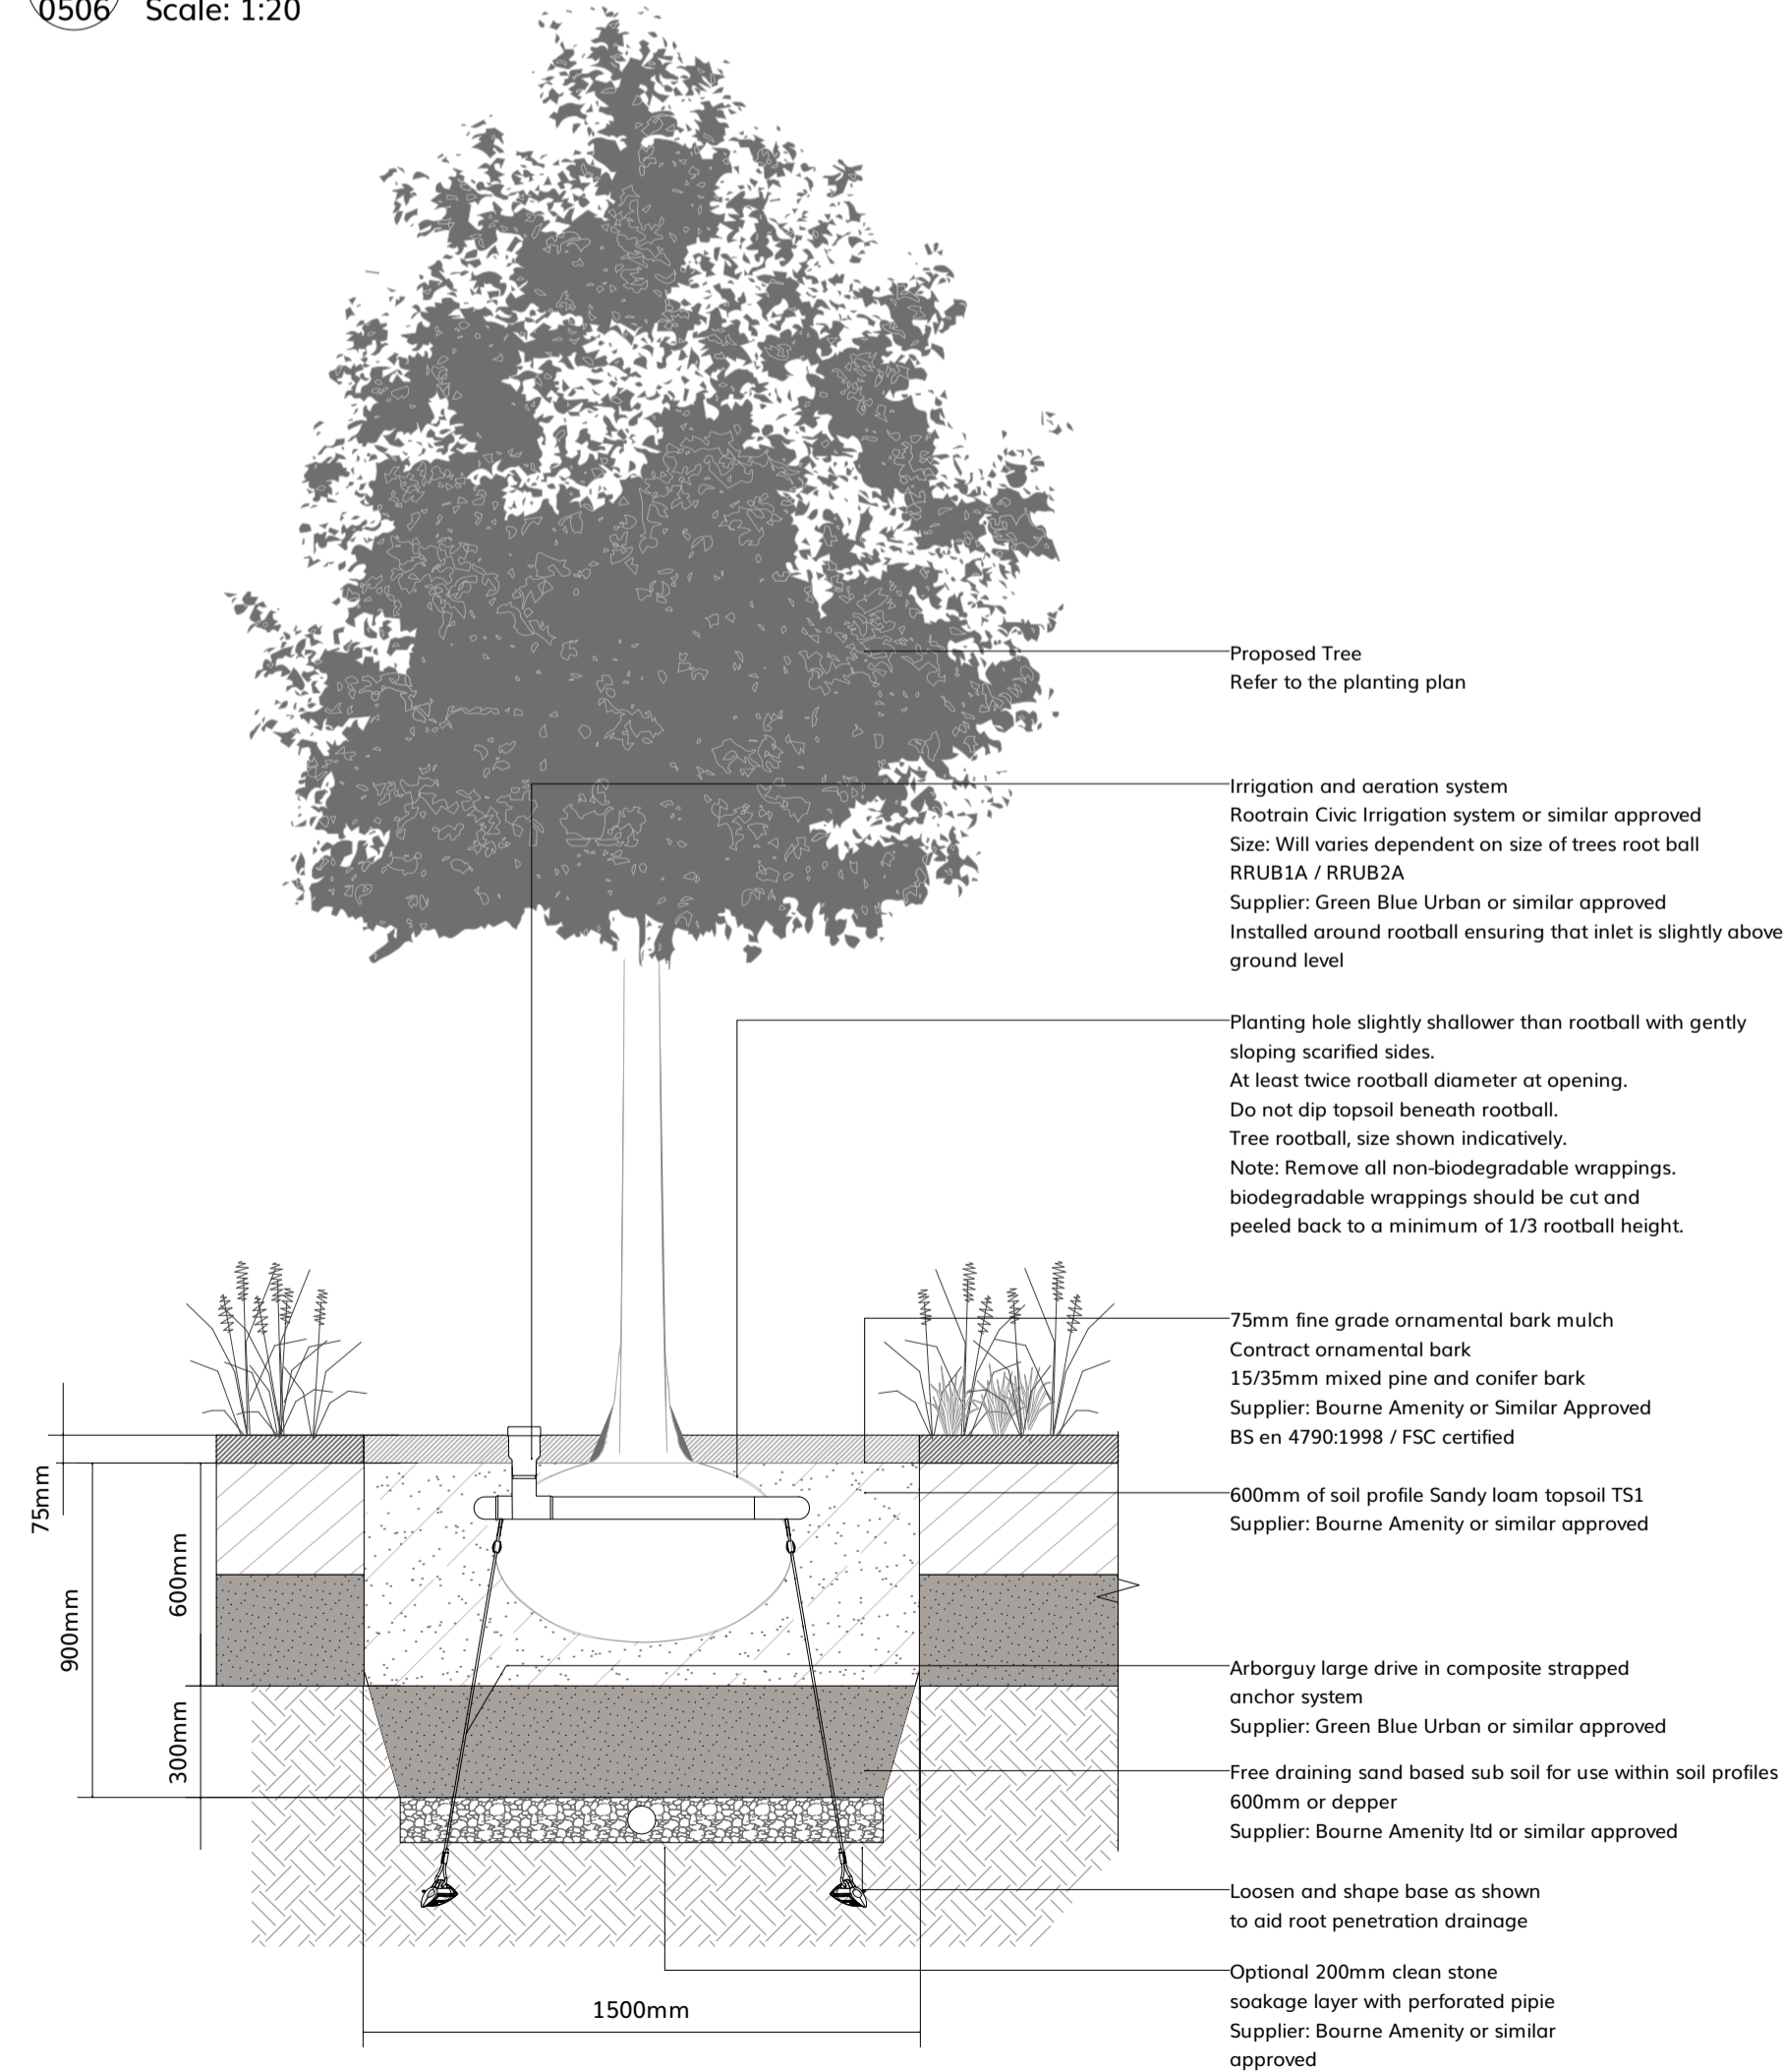


D05 Soft Detail - Typical tree pit in soft landscape with stakes - Section
0506 Scale: 1:20


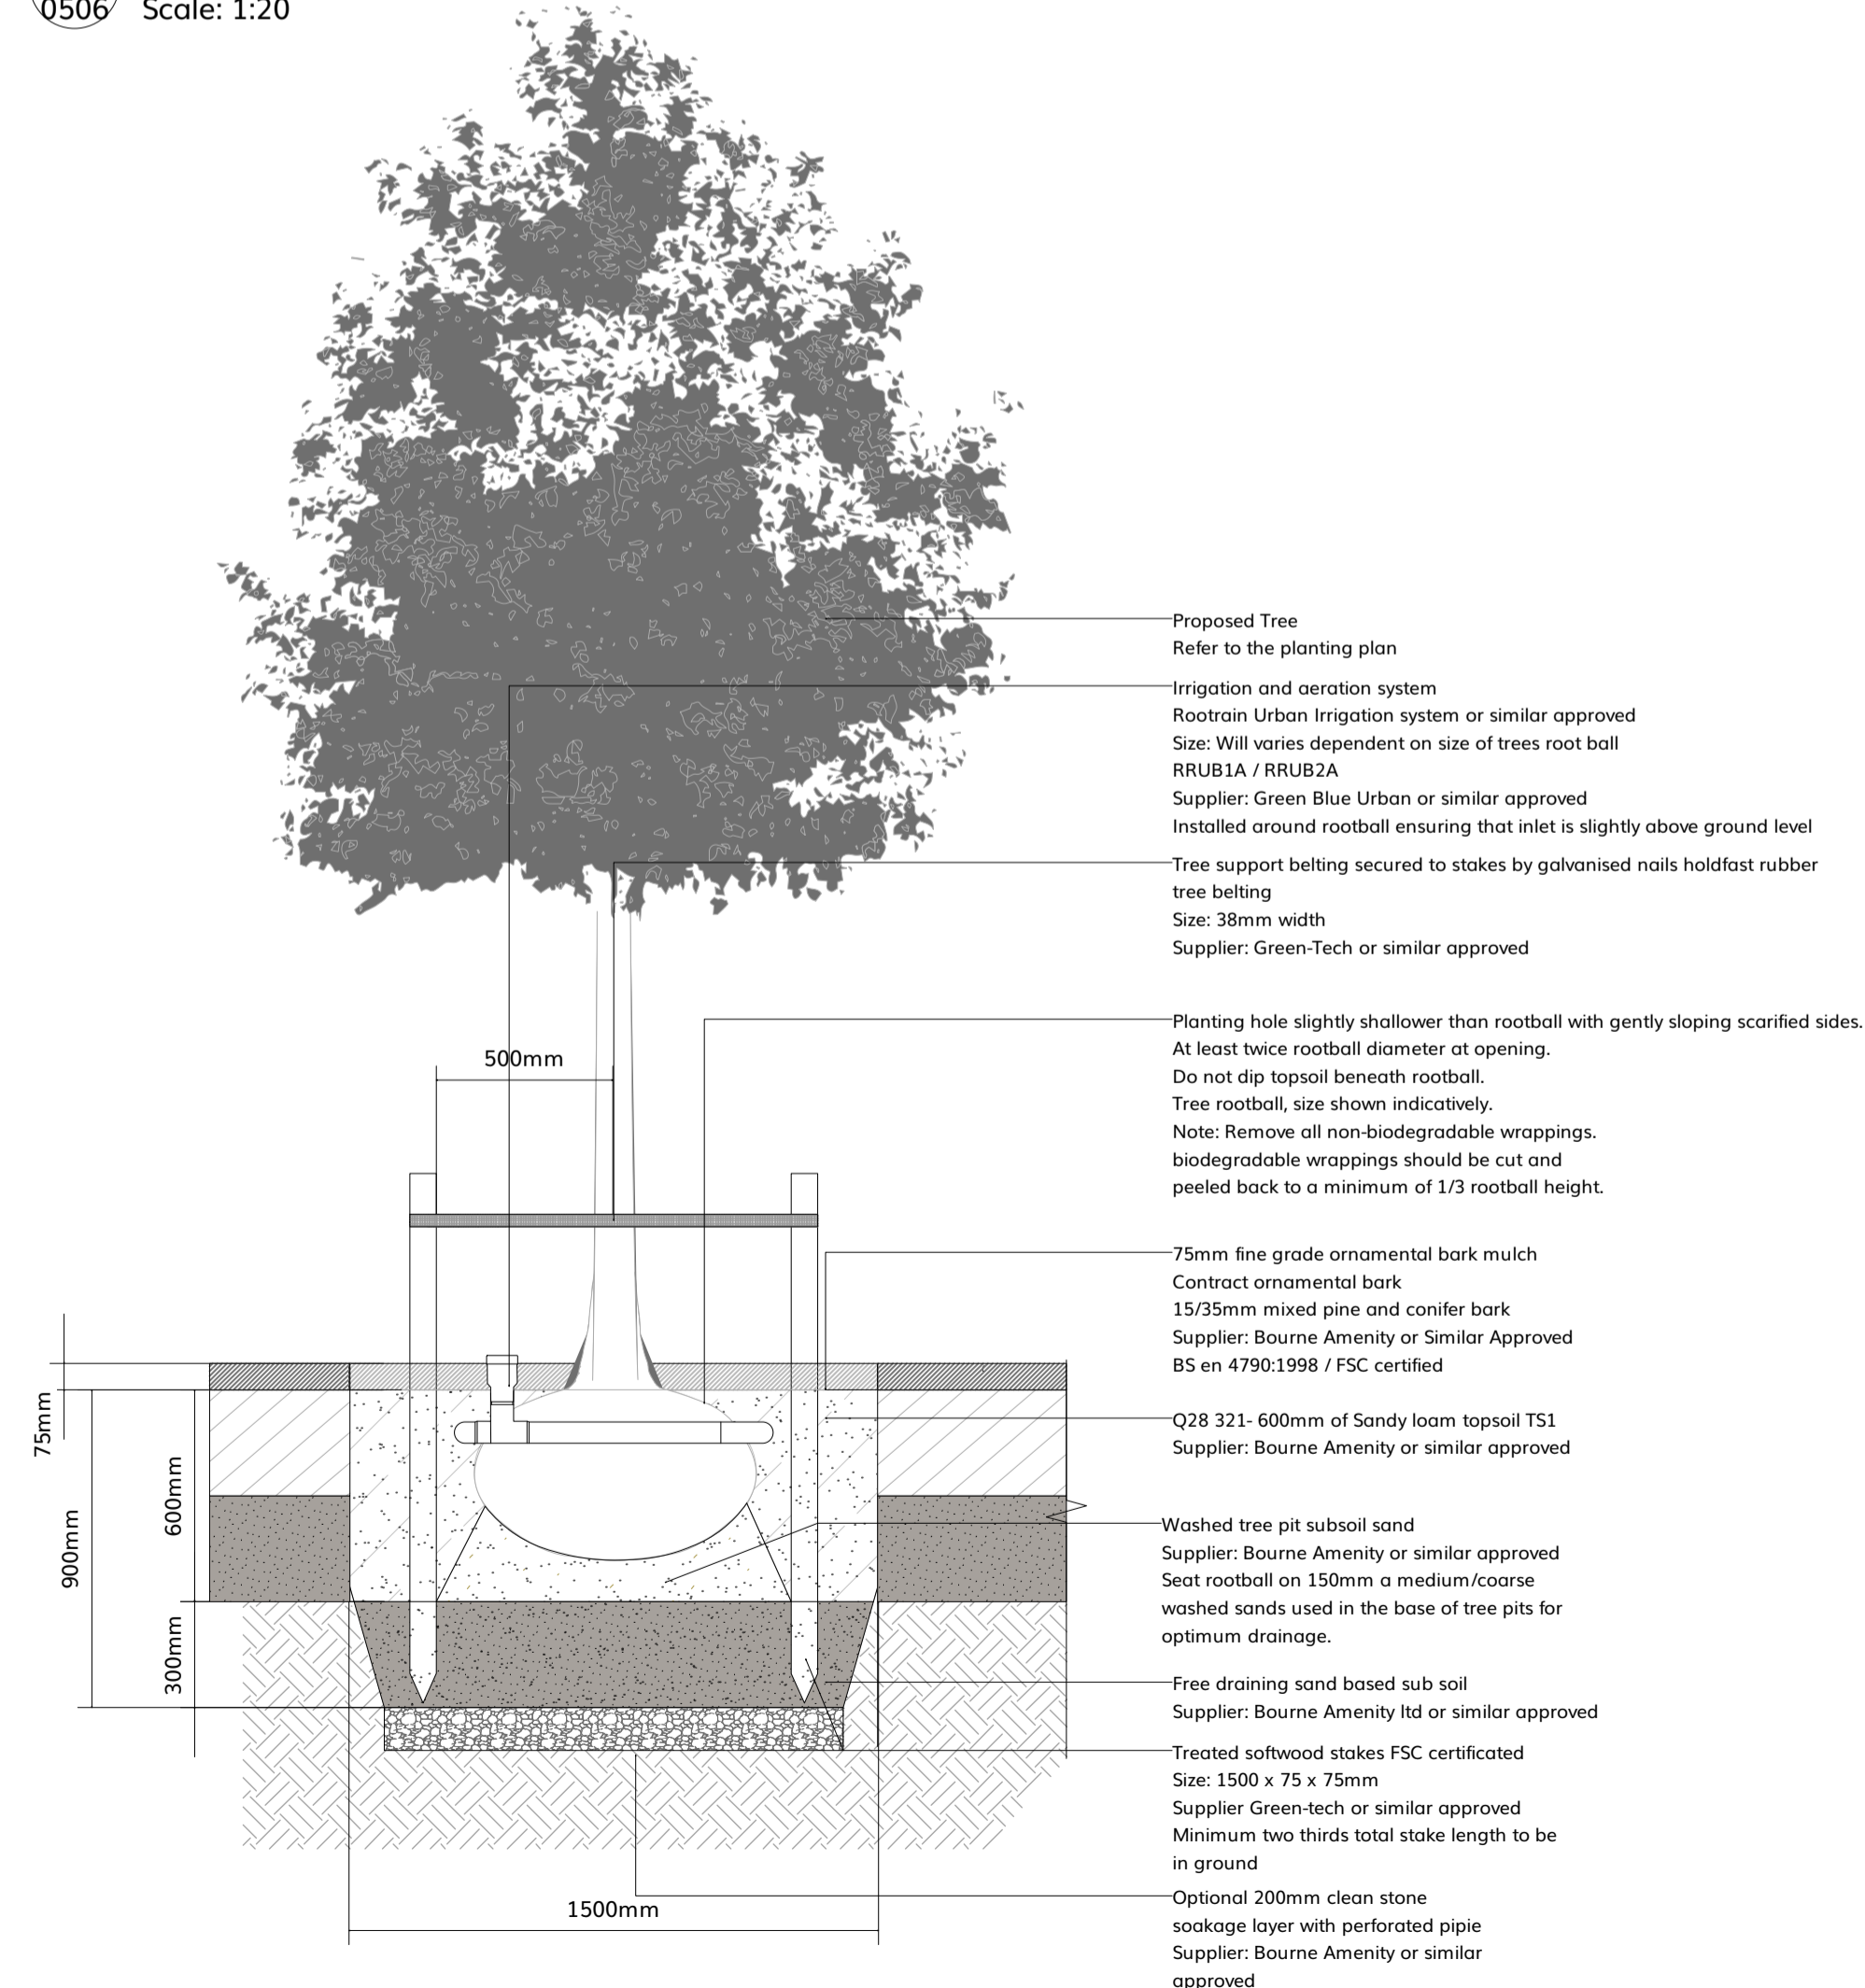


PO 2	25/09/24	AH	Stage 3 Issue
PO 1	09/08/24	AH	Draft Stage 3 Issue
No.	Date	Appr	Revision Notes
Note: All Dimensions must be checked on site and not scaled from this drawing. All cross references are to the latest revision of the relevant drawing or specification being referenced			
© Copyright			
 landscape architects & arboricultural consultants tel: 01376 573050 web: www.wwa.co.uk			
Scale/North Point			
Client			
LBWF			
Job Title			
Chingford Crematorium 2273			
Drawing Title			
Soft Landscape Details			
Issue			
PLANNING			
Scale			
1:20			
Drawn		Checked	
LH		AH	
Project ID		Date	
2273		10/08/2024	
Dwg	Status		Rev
2273-WWA-ZZ-ZZ-D-L-0506	S3		PO2

01 Section 1
Scale: 1:50

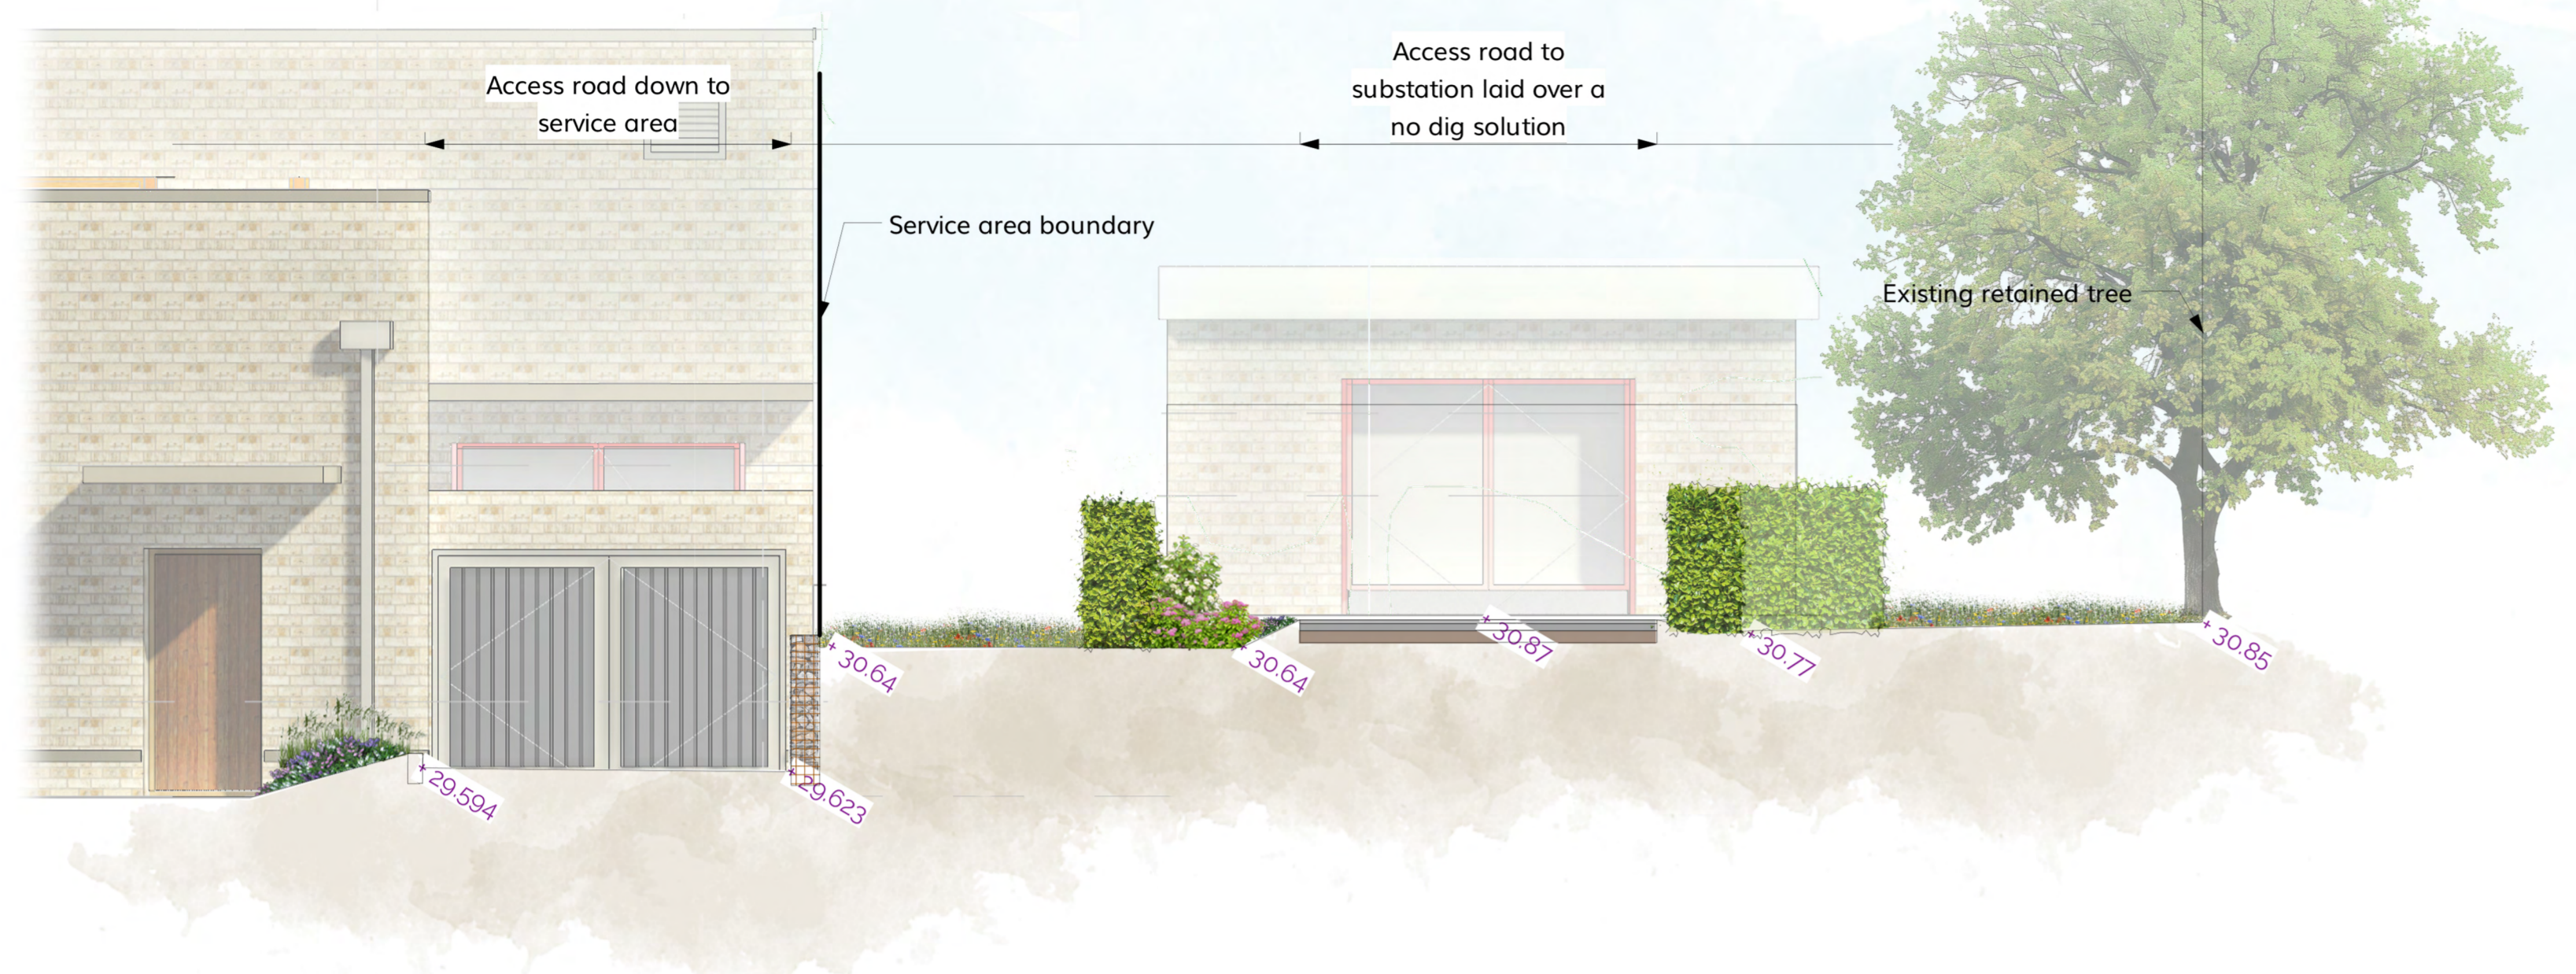

02 Section 2
Scale: 1:50

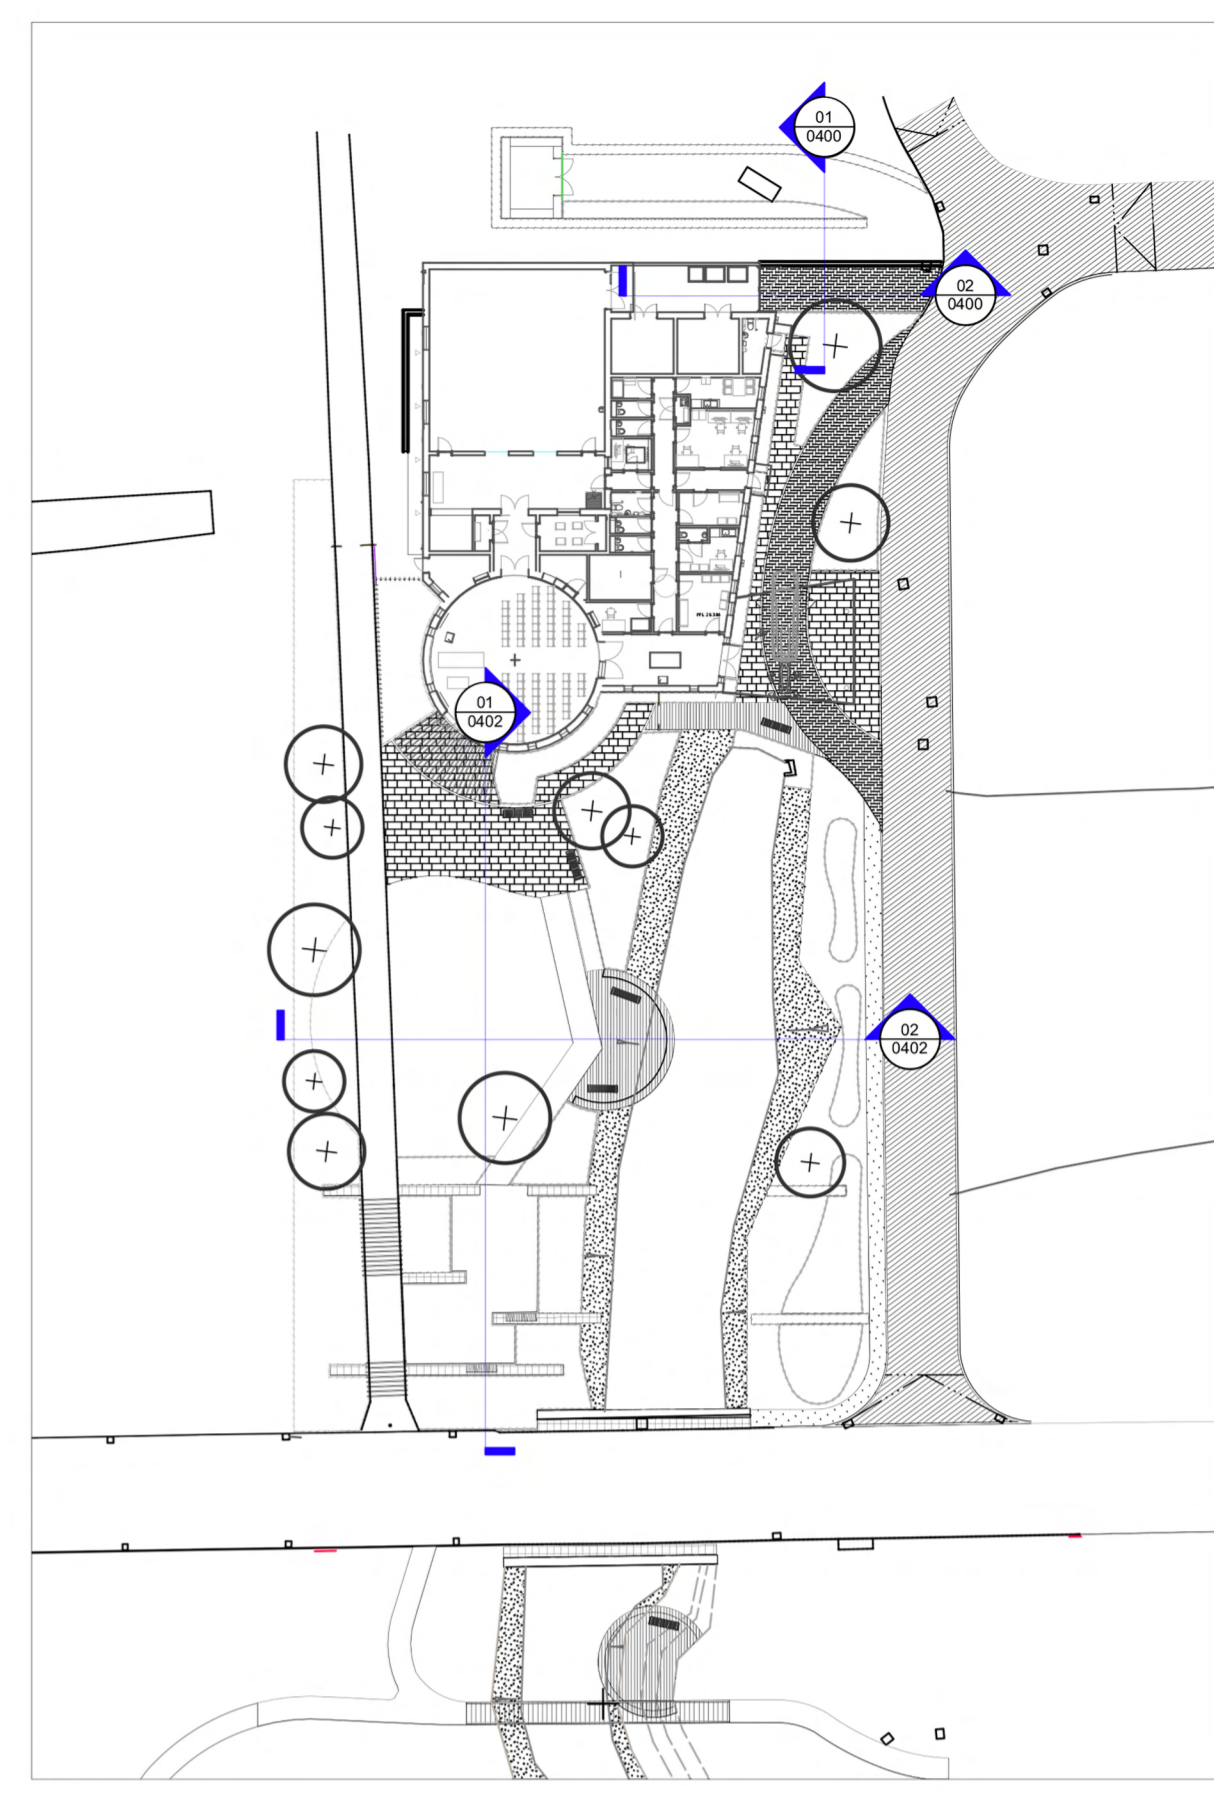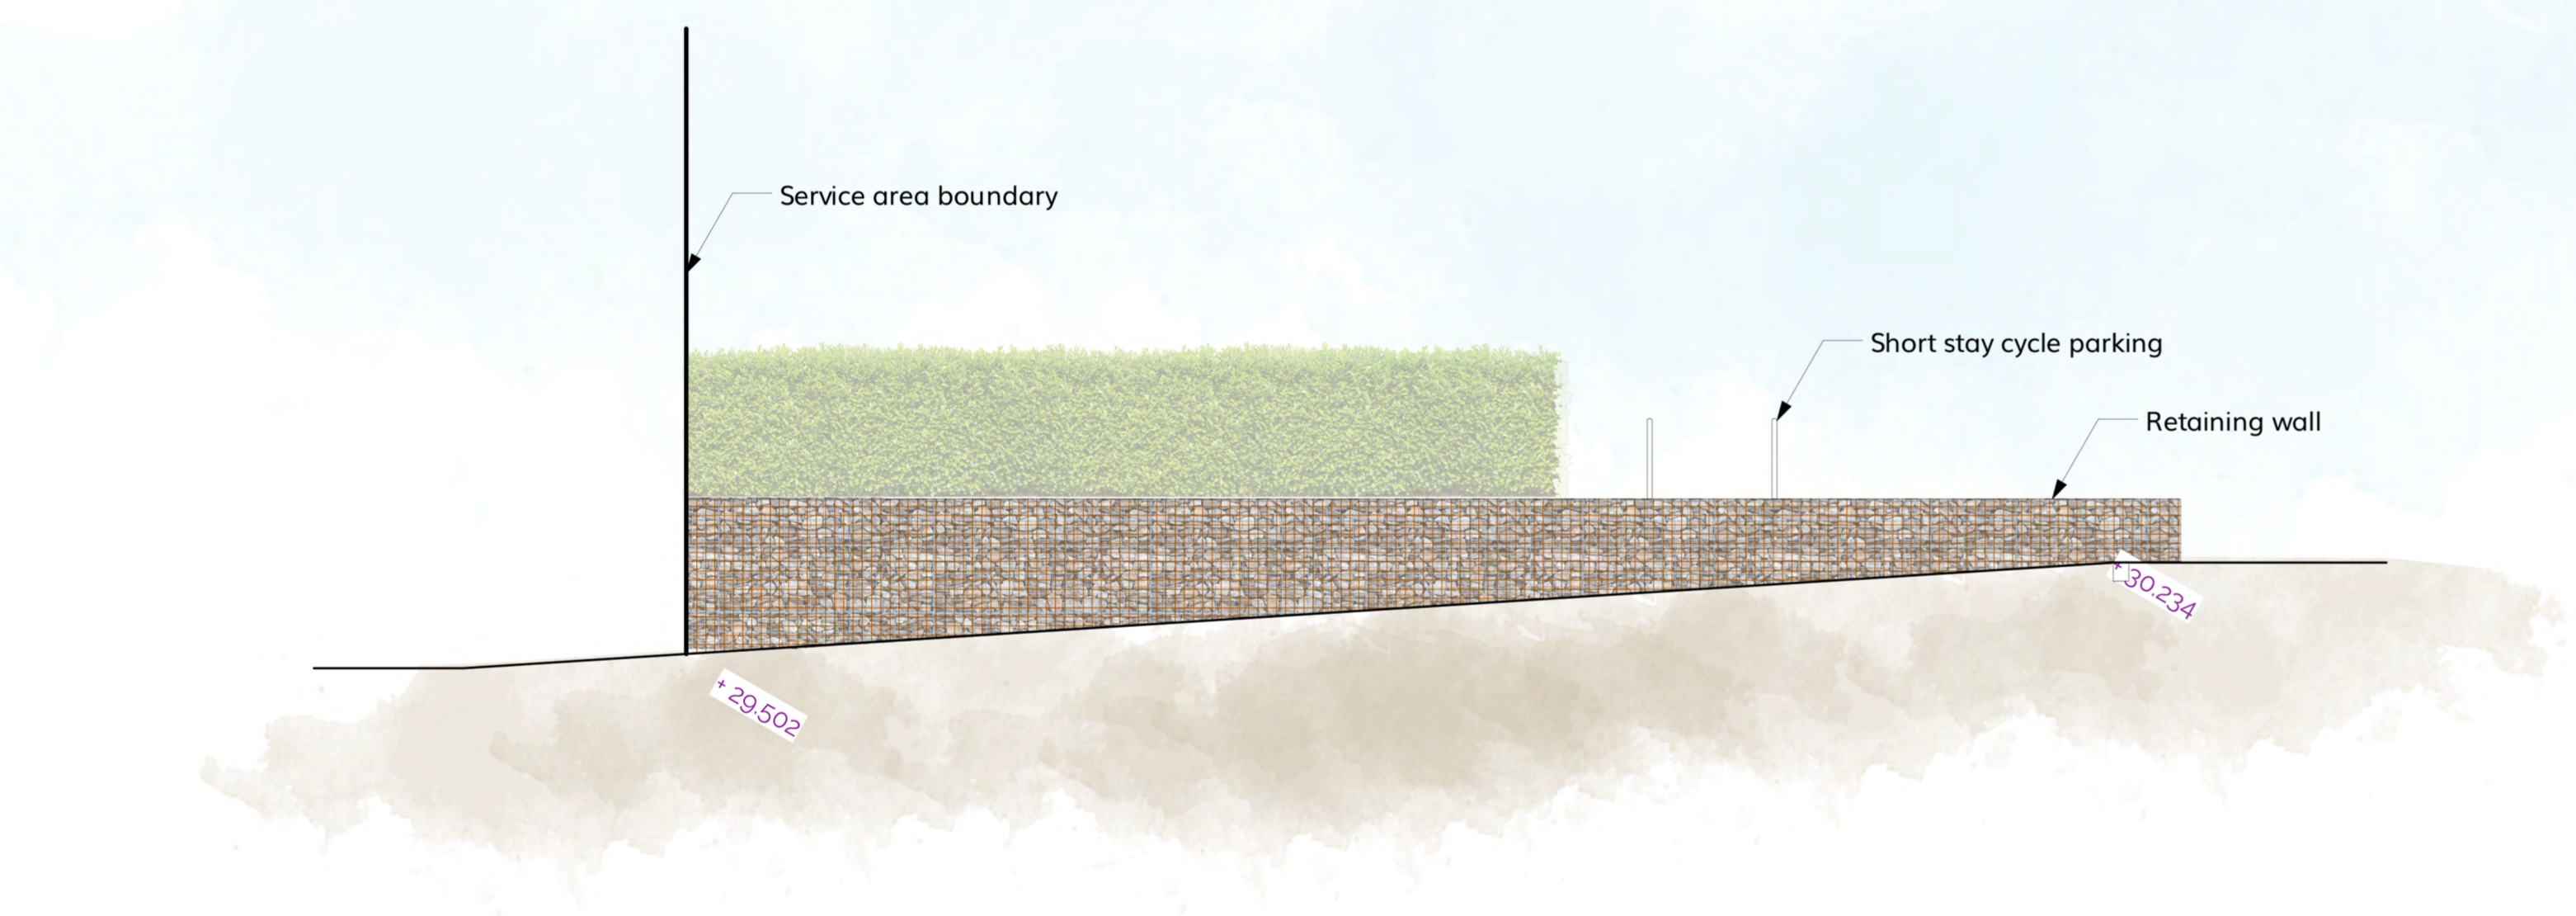

Sections Location

P01	1	25/09/24	LH	Stage 3 Issue
No.	Date	Appr	Revision Notes	
<small>Note: All Dimensions must be checked on site and not scaled from this drawing. All cross references are to the latest revision of the relevant drawing or specification being referenced</small>				

© Copyright

wynne-williams associates
landscape architects & arboricultural consultants

tel: 01376 573050
web: w-wa.co.uk

Scale/North Point

0 1 5 M

N

Client

LBWF

Job Title

Chingford Crematorium 2273

Drawing Title

Landscape Sections 1 of 2

Issue

PLANNING

Scale


1:50@A1

Drawn AH Checked LH


Project ID 2273 Date 25/09/2024

Drg 2273-WWA-ZZ-ZZ-L-D-0400 Status S1 Rev P01

01 Section 1
Scale: 1:75

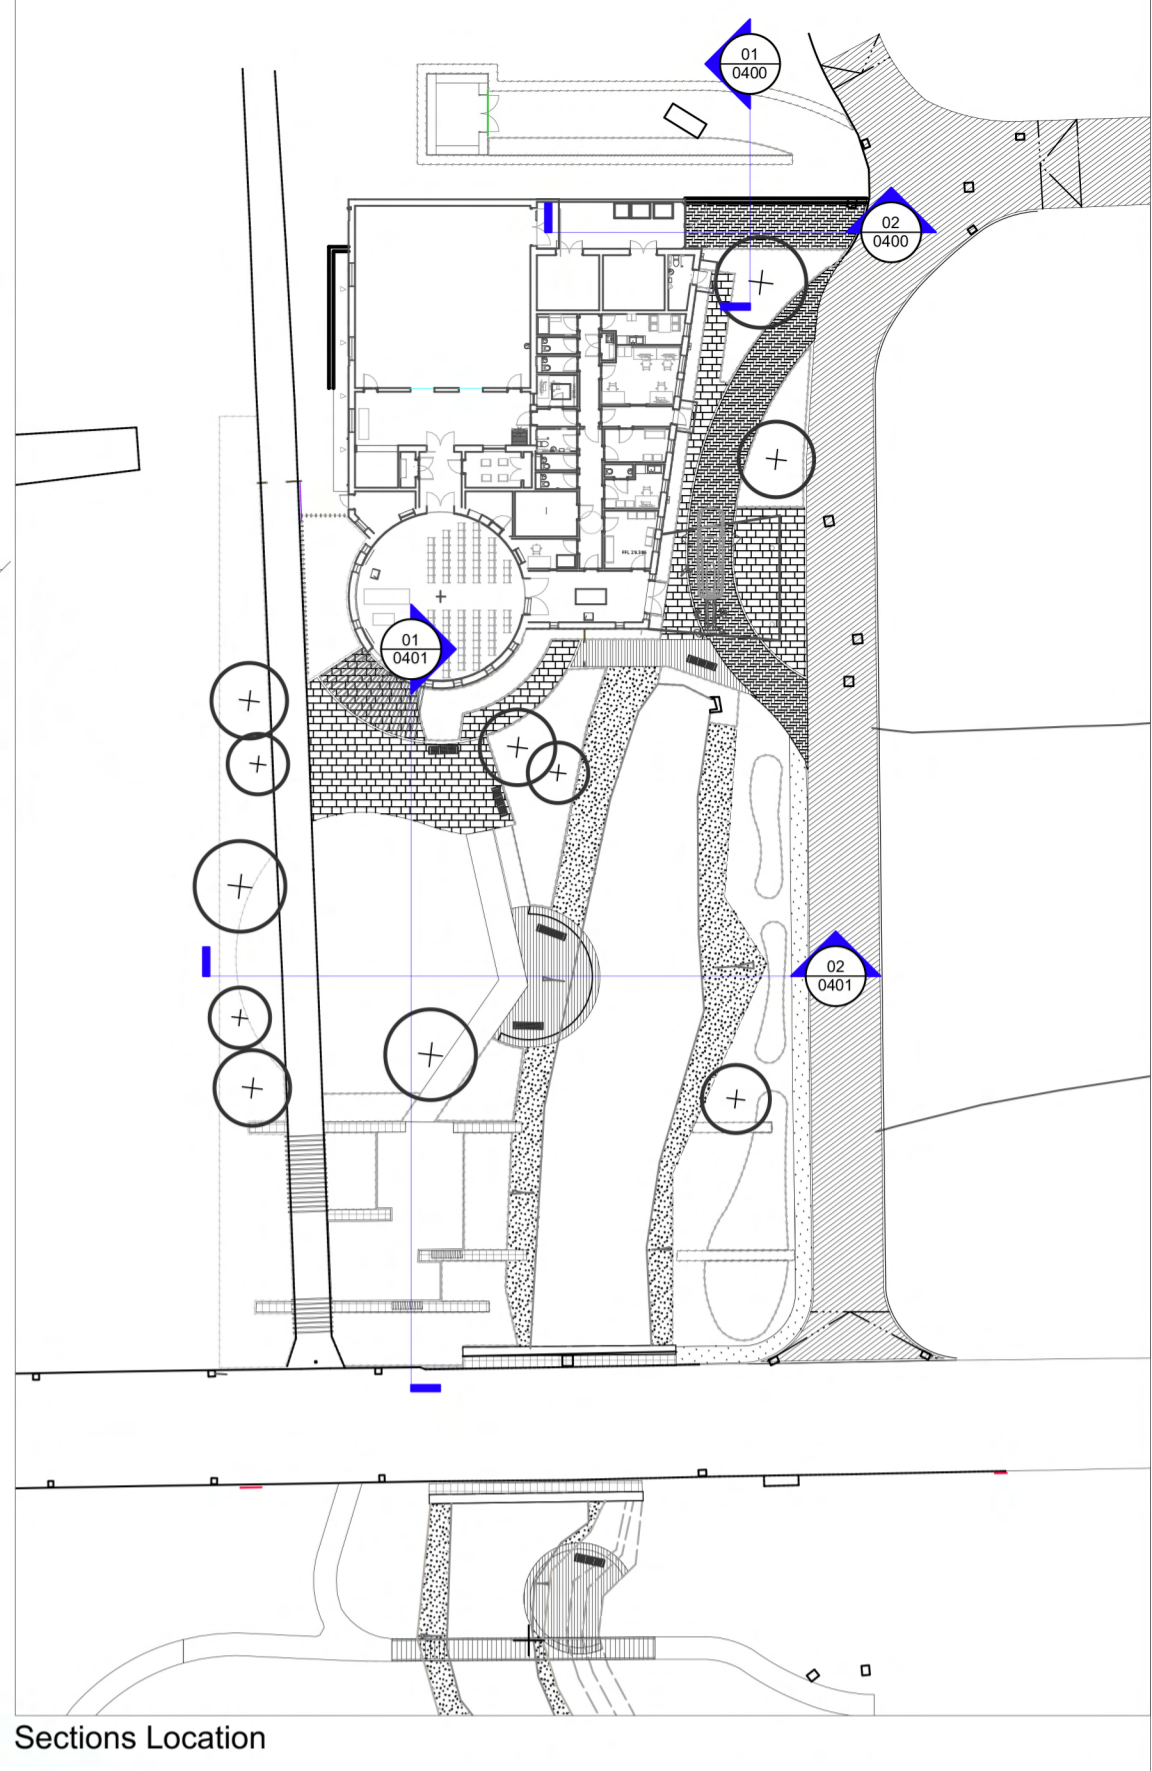

02 Section 2
Scale: 1:75

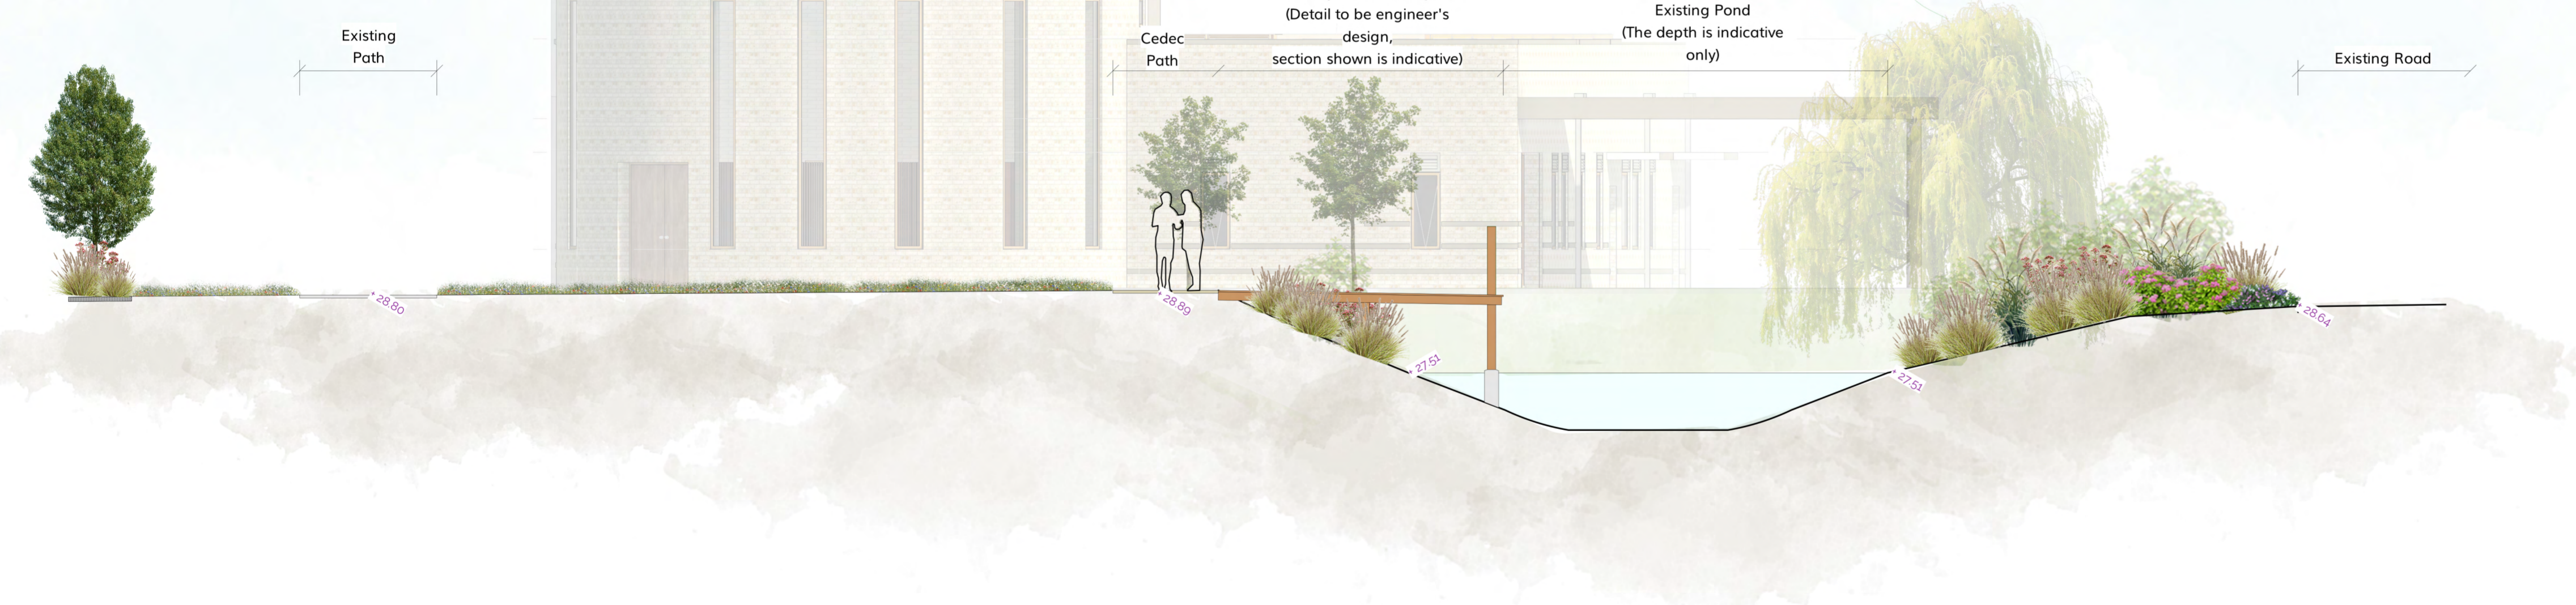


P01	1	25/09/24	LH	Stage 3 Issue
No.	Date	Appr	Revision	Notes
Note: All Dimensions must be checked on site and not scaled from this drawing. All cross references are to the latest revision of the relevant drawing or specification being referenced.				

© Copyright

wynne-williams associates
landscape architects & arboricultural consultants

tel: 01376 573050
web: w-wa.co.uk

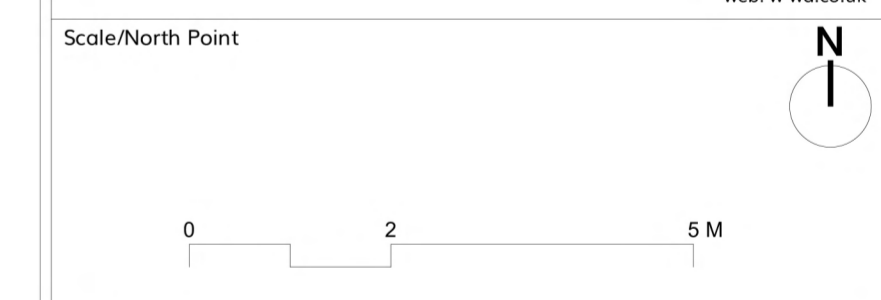

Client
LBWF

Job Title
Chingford Crematorium 2273

Drawing Title
Landscape Sections 2 of 2

Issue
PLANNING

Scale
1:75 @ A1

Drawn	AH	Checked	LH
Project ID	2273	Date	25/09/2024

Drg	2273-WWA-ZZ-ZZ-L-D-0401	Status	S3	Rev	P01
-----	-------------------------	--------	----	-----	-----