


Copyright Hawkins\Brown Architects  
 No implied licence exists. This drawing should not be used to calculate areas for the purposes of valuation. Do not scale this drawing. All dimensions to be checked on the site by the contractor and such dimensions to be their responsibility. All work must comply with relevant British Standards and Building Regulations requirements. Drawing errors and omissions to be reported to the architect. To be read in conjunction with Architect's specification and other consultant information.


Rev	Description	Date
P1	Planning Submission	August 2021
P2	Updated for Planning Submission	December 2021
P3	NMA Planning Submission	May 2023
P4	Updated for NMA Planning Submission	June 2023
P5	Section 73 Planning Submission	July 2023
P6	Updated for S73 application (2024)	November 2024

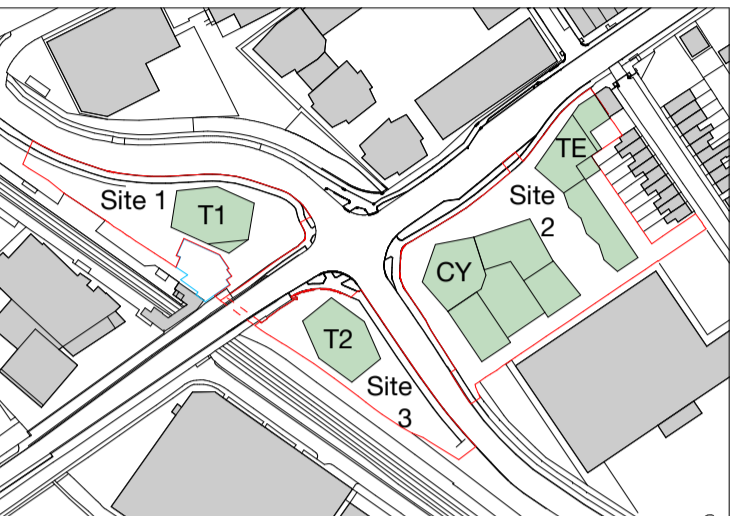

Key	
<span style="color: green;">■</span> 1B1P	<span style="color: lightgrey;">■</span> Access for maintenance only
<span style="color: green;">■</span> 1B2P	<span style="color: lightgreen;">■</span> Residential Amenity Roof
<span style="color: cyan;">■</span> 2B3P	<span style="color: yellow;">■</span> Biodiverse Roof
<span style="color: blue;">■</span> 2B4P	
<span style="color: orange;">■</span> 3B4P	
<span style="color: brown;">■</span> 3B5P	
<span style="color: red;">■</span> 4B5P	
<span style="color: red;">—</span> Site Boundary	
<span style="color: blue;">—</span> Consented Lea Bridge Station	

Note: The Consented Lea Bridge Station Proposal is shown on the drawings.

Please refer to 1:200 Plan drawings for proposed levels.

 

Please refer to Landscape Architect's Drawings for further details of the Proposed Landscape.

159 St John Street London EC1V 4QJ  
 mail@hawkinsbrown.com hawkinsbrown.com

# Hawkins\Brown

Project  
**Lea Bridge Station Sites**  
 Argall Way  
 London E10 7PG  
 United Kingdom


Drawing  
**Proposed Third Floor Plan**

Scale @ A1 1:500	Date November 2024
---------------------	-----------------------

Drawn By PQC	Checked By JC
-----------------	------------------

Job Number 190109	Status A2	Purpose of Issue For Planning
----------------------	--------------	----------------------------------

Drawing No. LEABR-HBA-00-03-DR-A-08-0123	Rev P6
---	-----------

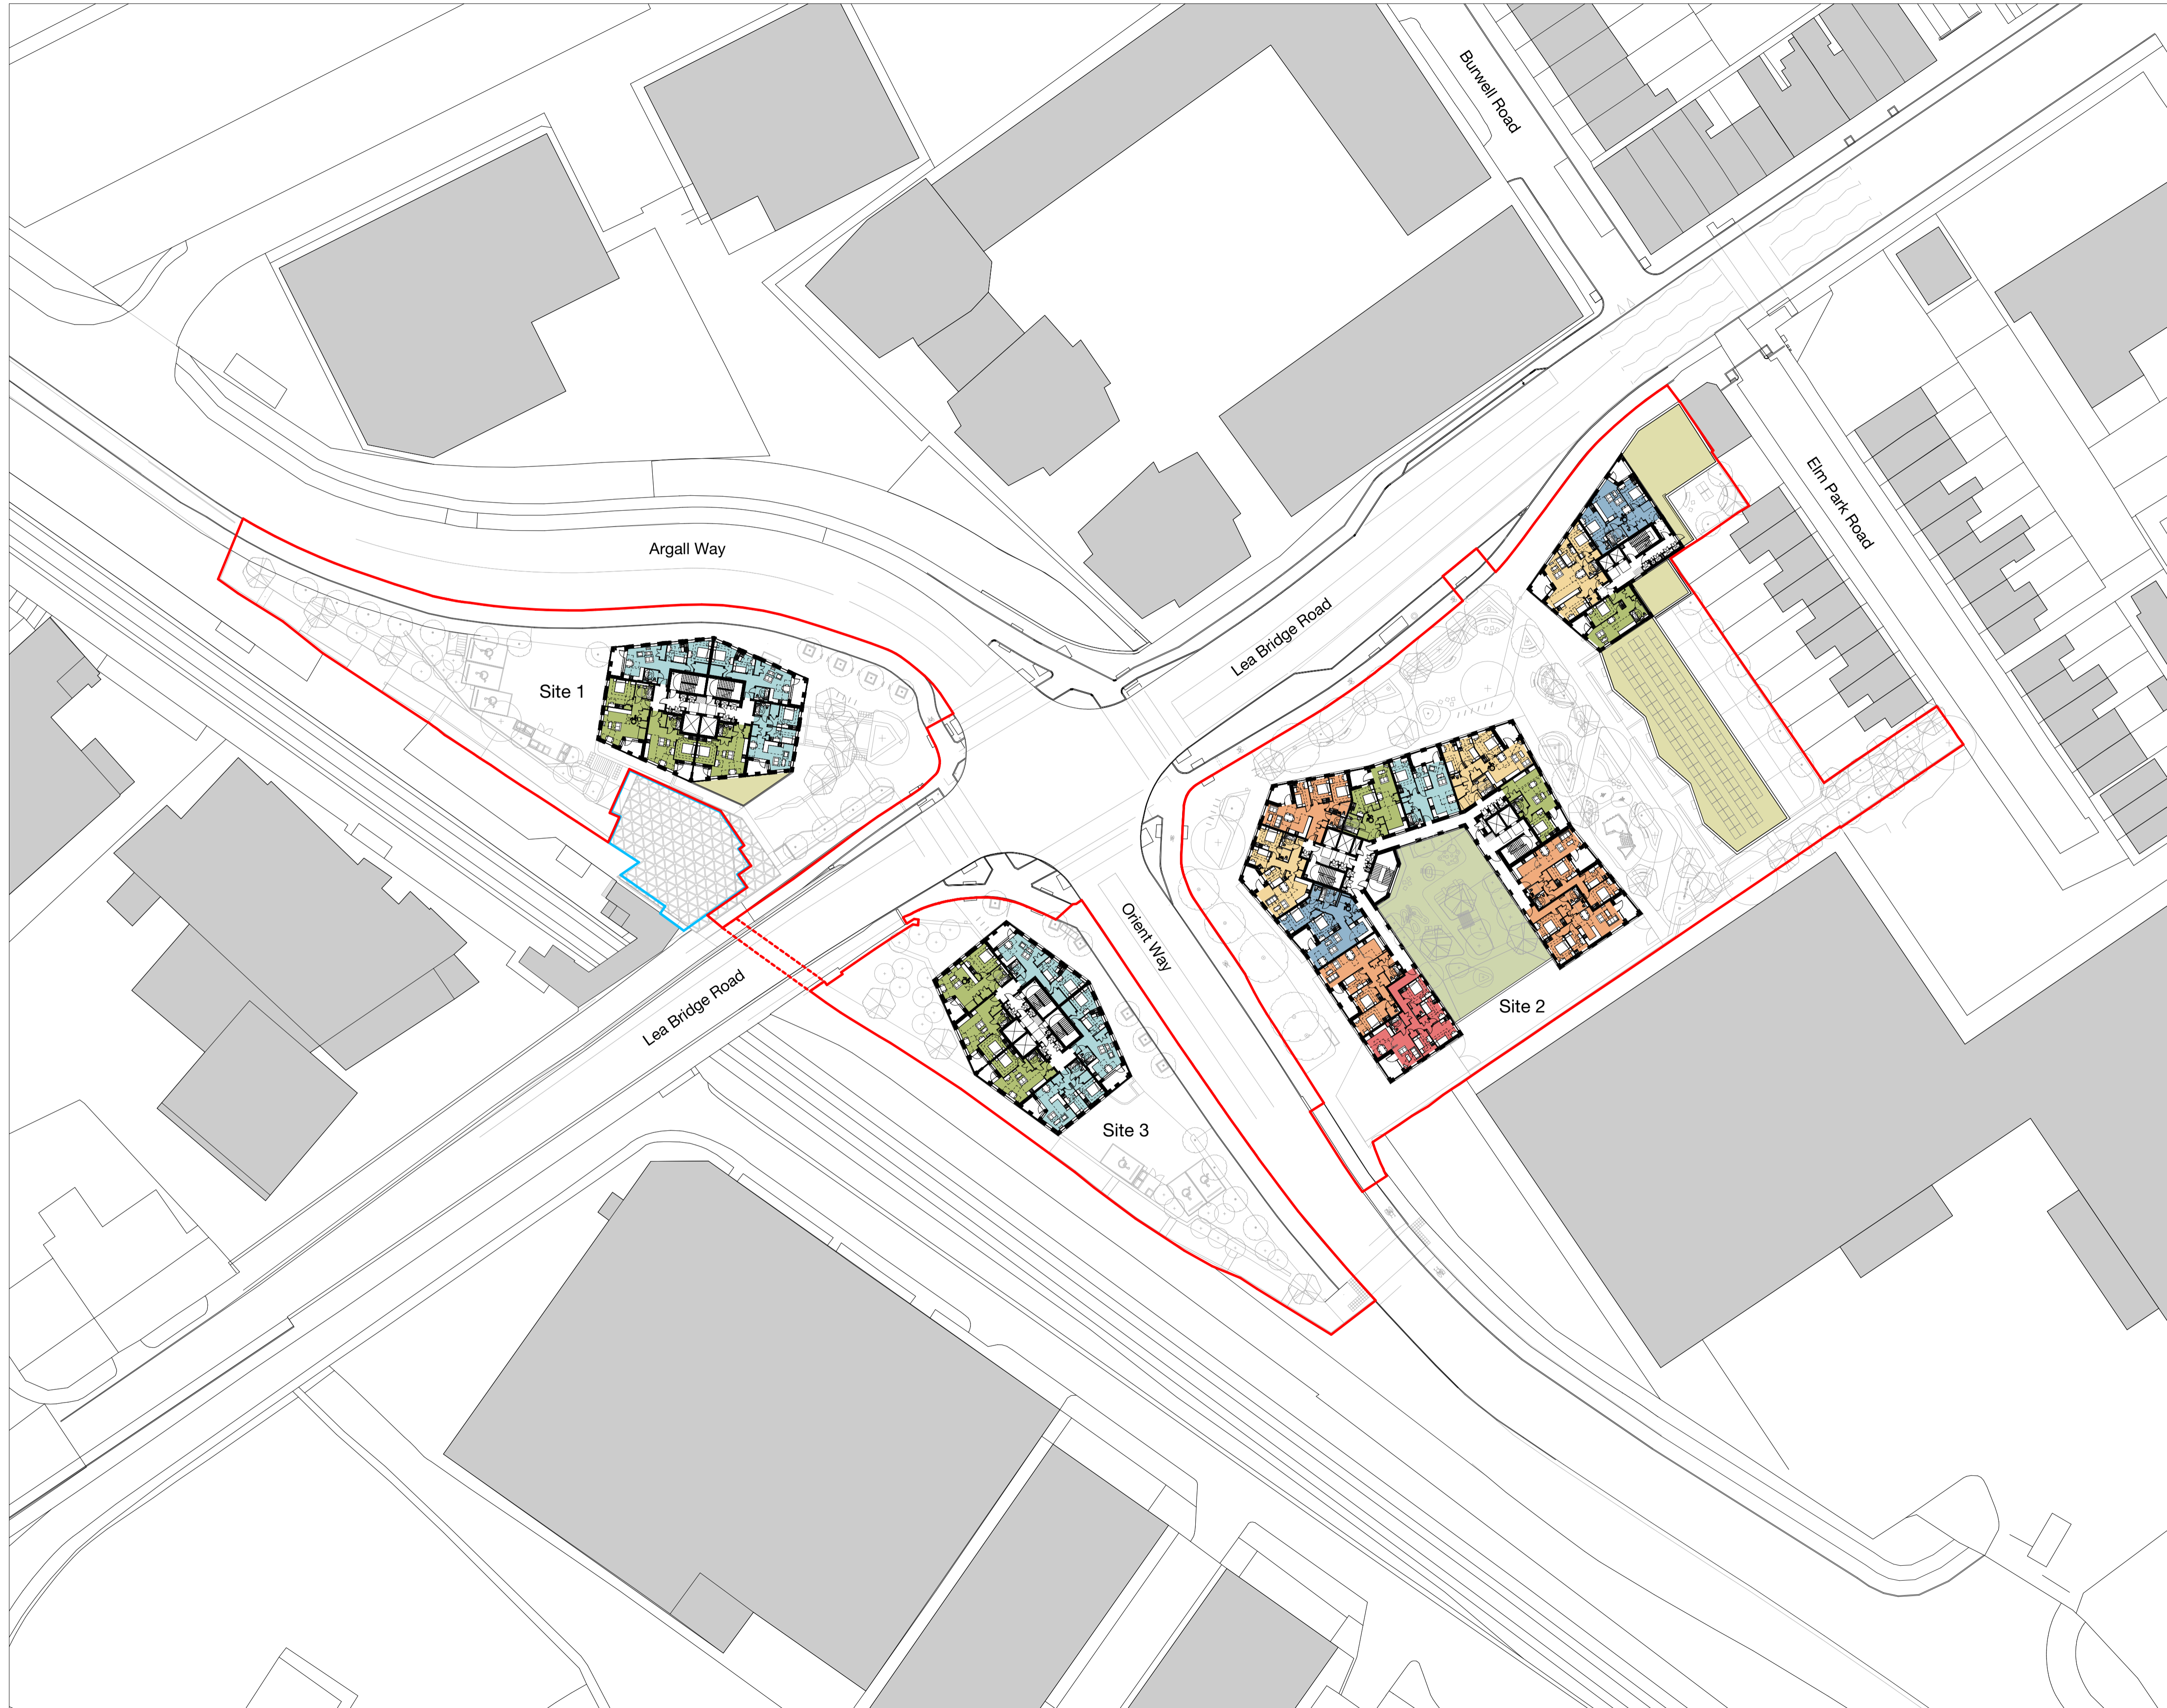

**1 Proposed Third Floor Plan**  
 1 : 500

