


Copyright Hawkins\Brown Architects
 No implied licence exists. This drawing should not be used to calculate areas for the purposes of valuation. Do not scale this drawing. All dimensions to be checked on the site by the contractor and such dimensions to be their responsibility. All work must comply with relevant British Standards and Building Regulations requirements. Drawing errors and omissions to be reported to the architect. To be read in conjunction with Architect's specification and other consultant information.

Rev	Description	Date
P1	Planning Submission	August 2021
P2	Updated for Planning Submission	December 2021
P3	NMA Planning Submission	May 2023
P4	Updated for NMA Planning Submission	June 2023
P5	Section 73 Planning Submission	July 2023
P6	Updated for S73 application (2024)	November 2024

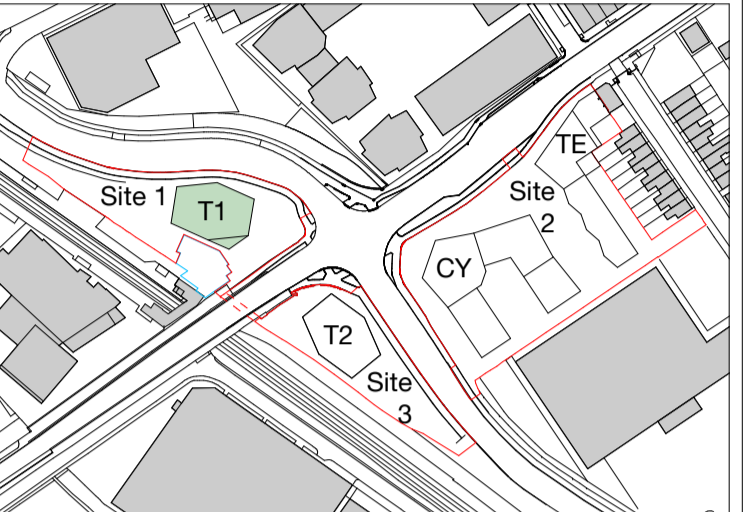

Key	
■	Class E
■	Class E/F.2
■	Residential Entrance
■	Internal Playspace
■	Cycle Store
■	Bin Store
■	Plant/Ancillary
■	Access for maintenance only xx.xx
■	Residential Amenity Roof
■	Biodiverse Roof
—	Site Boundary
—	Consented Lea Bridge Station
■	1B1P
■	1B2P
■	2B3P
■	2B4P
■	3B4P
■	3B5P
■	4B5P
	Proposed Levels (AOD)


North
 Note: The Consented Lea Bridge Station Proposal is shown on the drawings.
 Please refer to Landscape Architect's Drawings for further details of the Proposed Landscape.
 159 St John Street London EC1V 4JQ
 mail@hawkinsbrown.com
 hawkinsbrown.com

Hawkins\Brown

Project
 Lea Bridge Station Sites
 Argall Way
 London E10 7PG
 United Kingdom

Drawing
 Site 1 - Proposed First Floor Plan

Scale @ A1 1:200	Date November 2024
Drawn By PQC	Checked By JC
Job Number 190109	Status A2
Purpose of Issue For Planning	
Drawing No. LEABR-HBA-S1-01-DR-A-08-0151	Rev P6

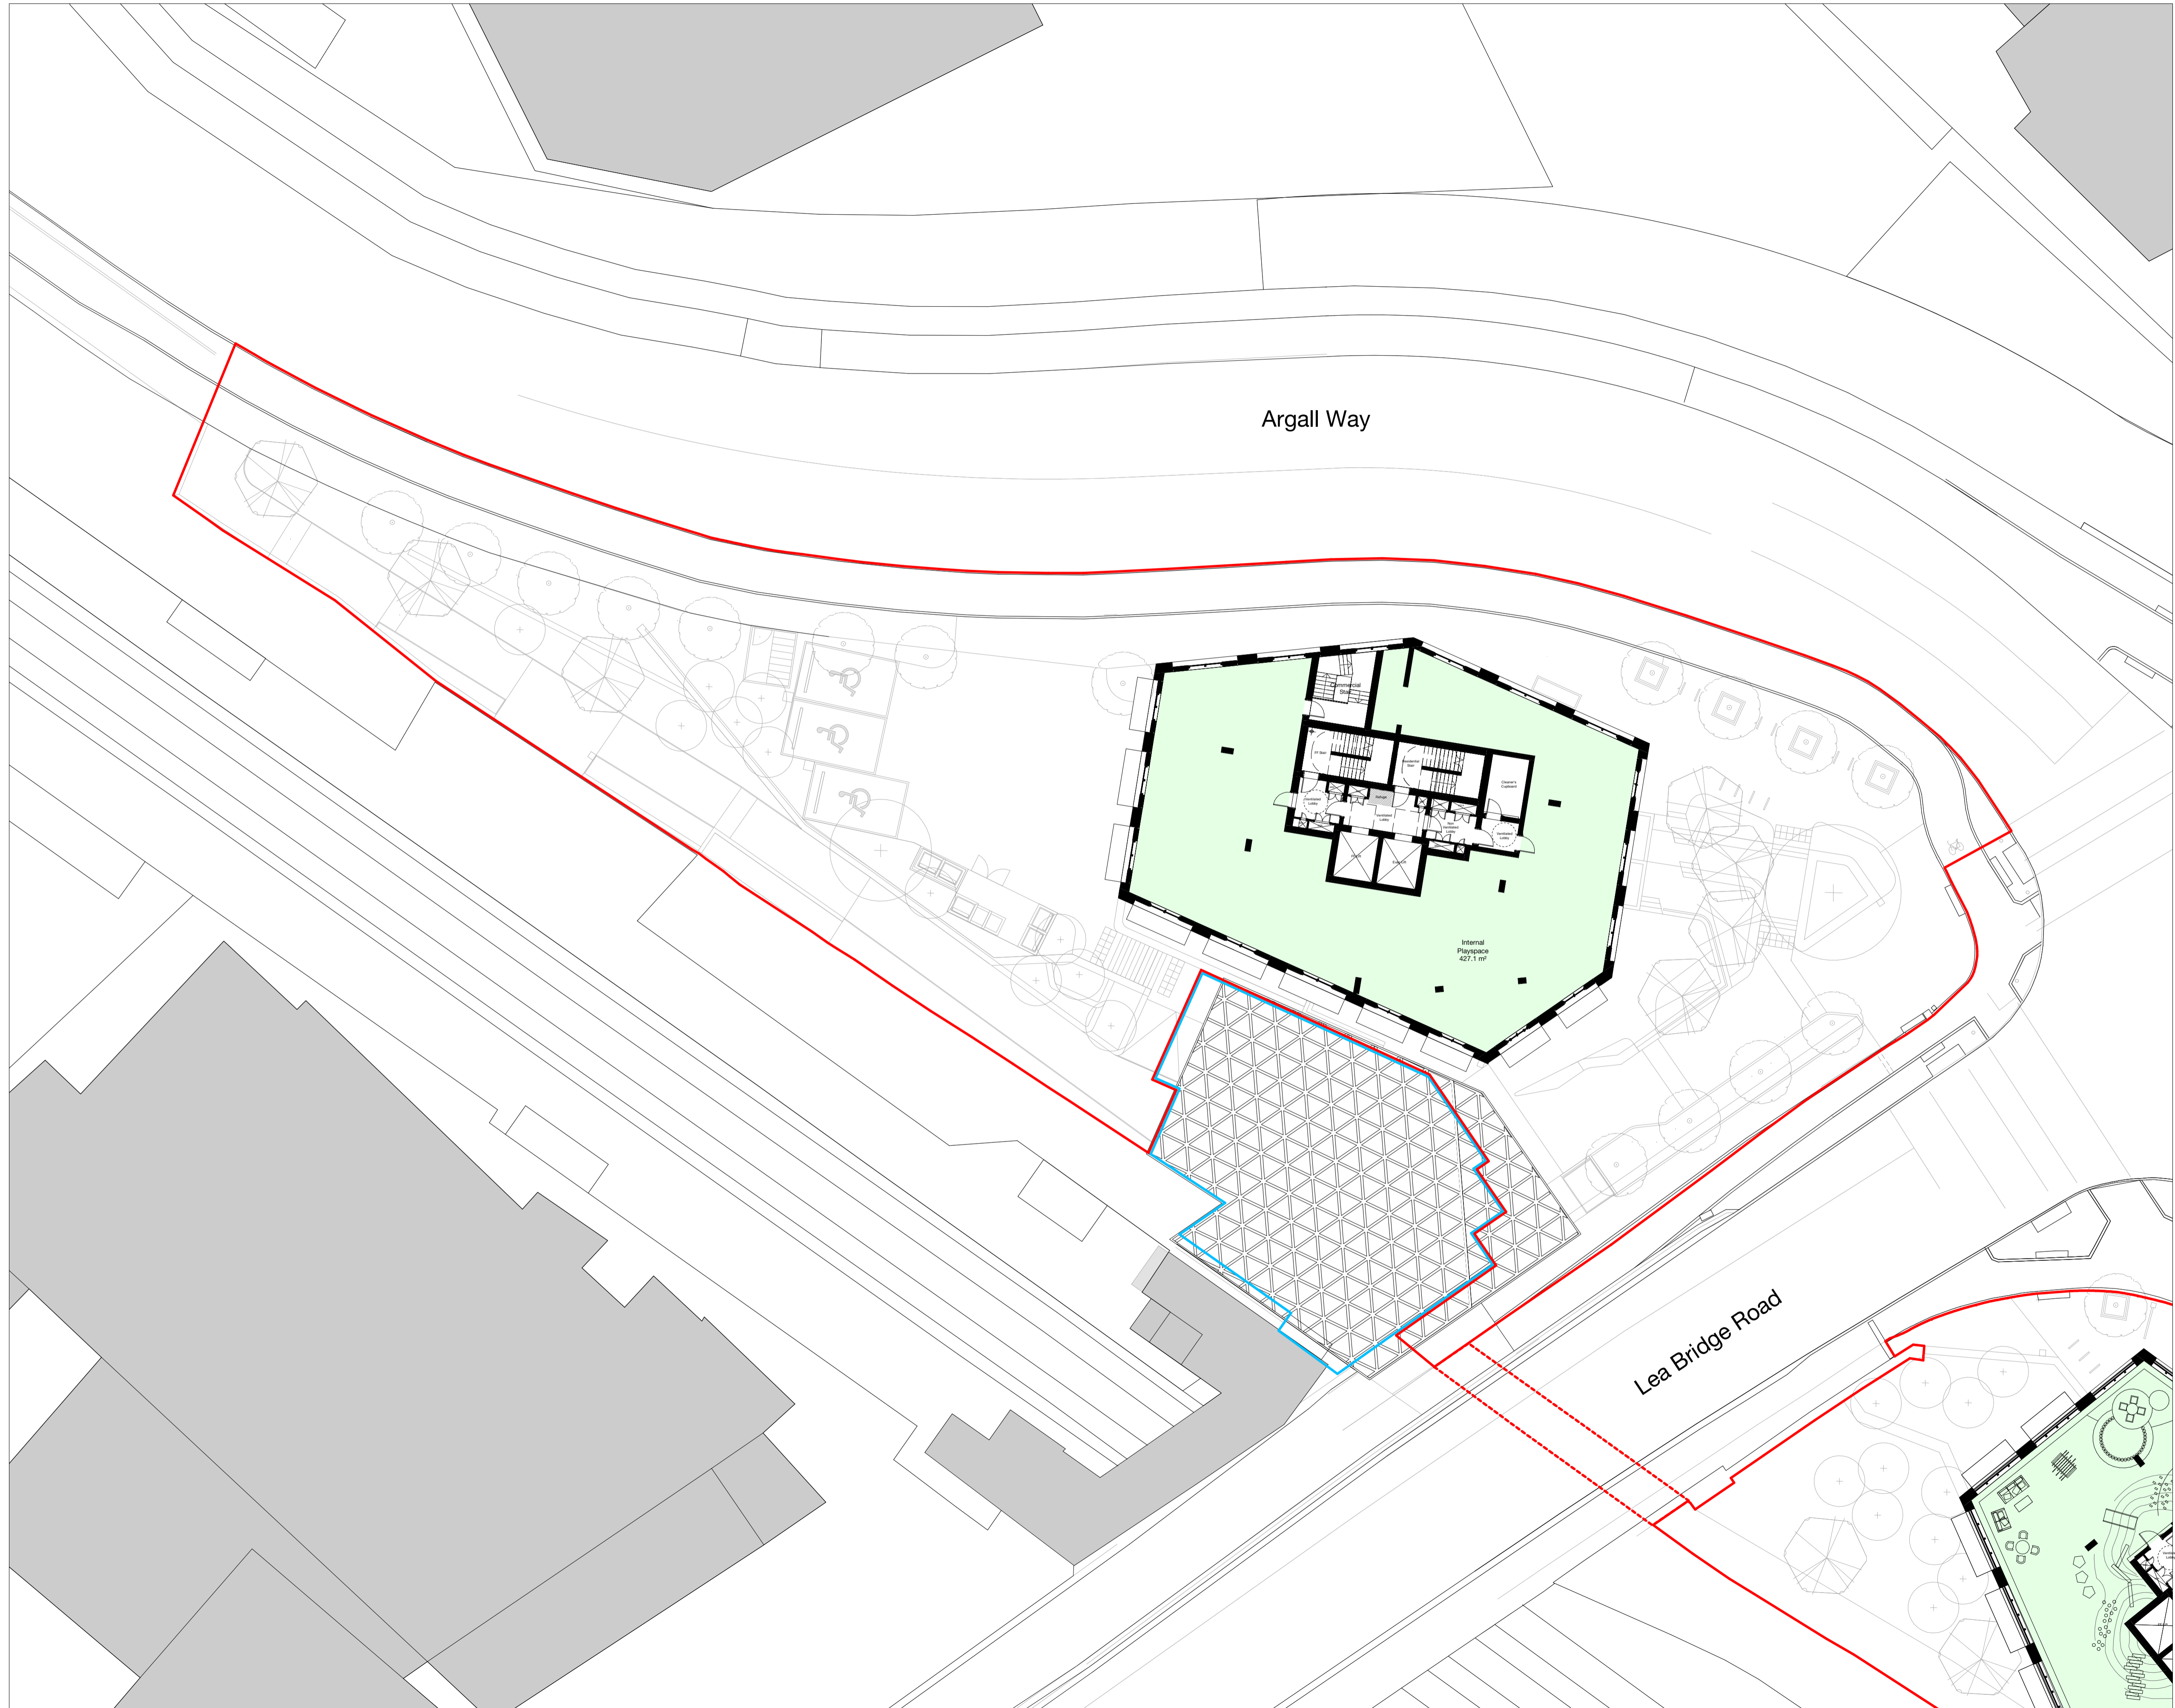

1 Site 1 - Proposed First Floor Plan
 1 : 200

