



Proposed North West elevation 01 (01) 1:100 @ A1

1:100 @ A1

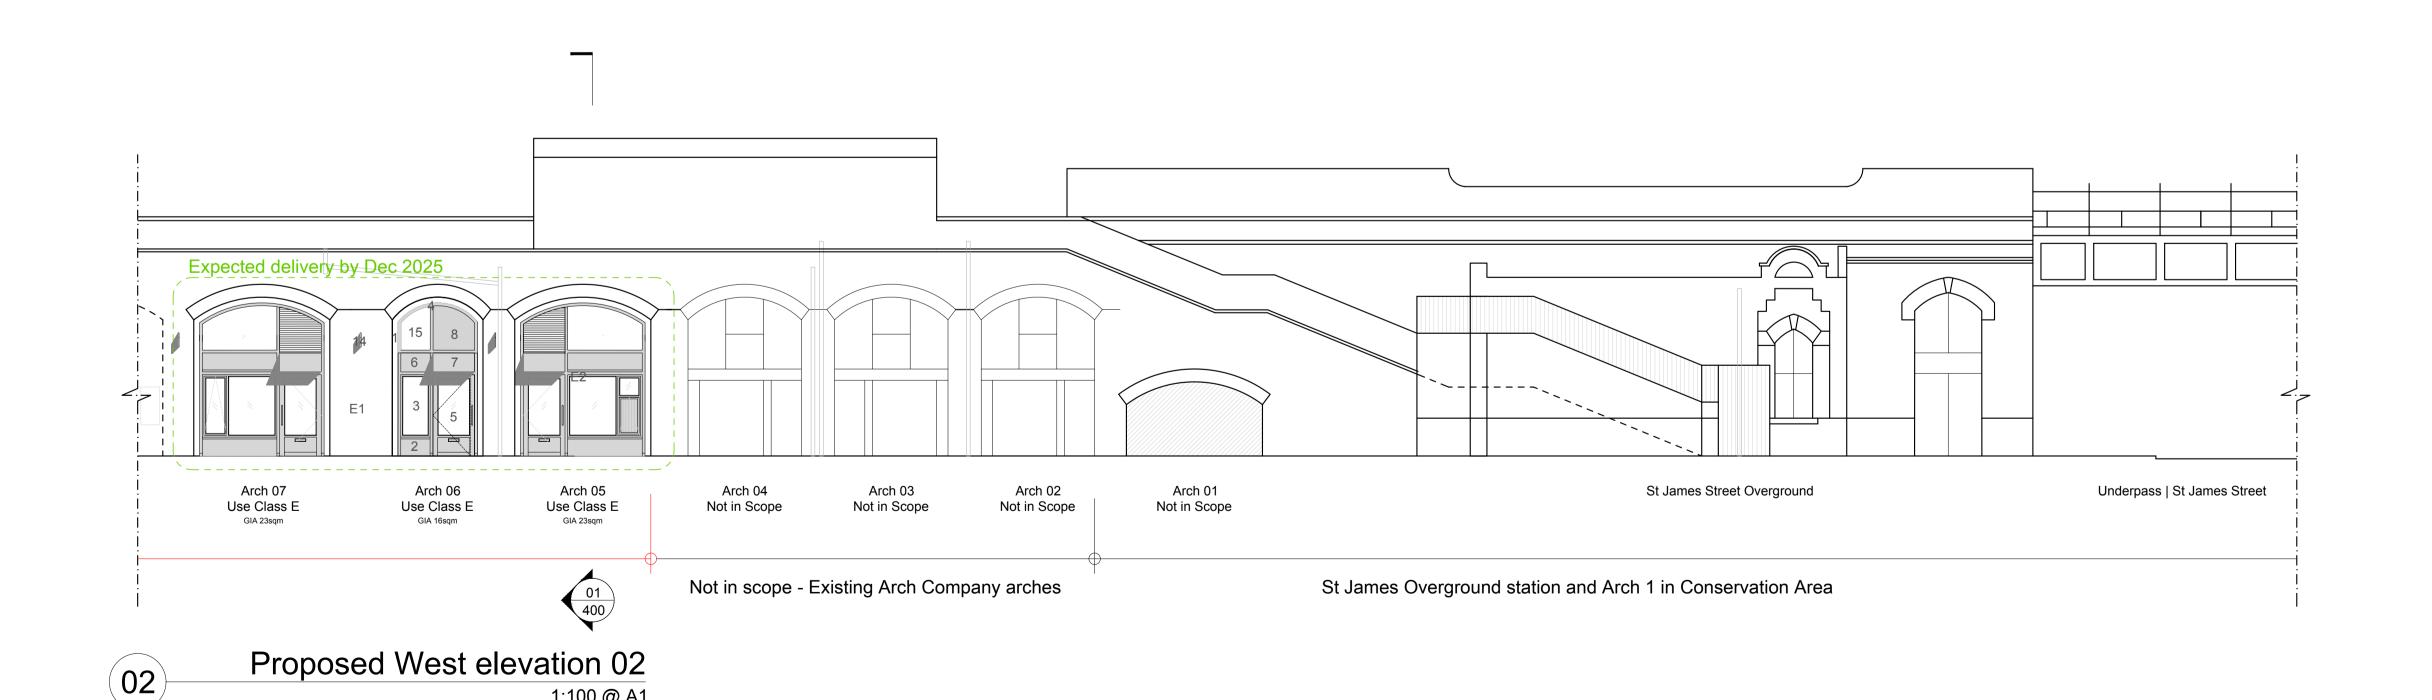

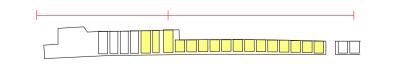

## Estimated dimensions only subject to detail site survey

## Key:

- 1. Metal channel shadow gap; finish in PPC mid grey
- 2. Brick wall stallriser; finish in mid green render
- 3. Clear shopfront glazing
- 4. Shopfront timber frame; finish in painted mid green and rust
- 5. Shopfront timber door with glazed central panel, long-pull handles, letter box and angled timber door sweep; finish in painted mid green, pull handles in satin stainless steel.
- 6. Signage zone timber panel; finish in painted rust orange.
- 7. Wedge-shaped folded metal canopy hood above door; finish in PPC rust orange
- 8. Removable frameless metal louvres with square edged blades as per tenant fit-out; finish in PPC rust orange
- 9. Feature lighting
- 10. Metal cladding; panel and outer frame finish in PPC mid green
- 11. Metal cladding; panel and outer frame finish in PPC rust orange
- 12. Metal doors with bottom rail and long pull handles; metal and rail finish in PPC mid green; pull handles in satin stainless steel
- 13. Frameless metal louvres with square edged blades; finish in PPC rust orange
- 14. Projecting signage in rust orange 15. Removable glass panel for metal louvres replacement as per tenant fit-out
- E1. Existing viaduct brickwork
- E2. Existing brickwork façade
- E3. Existing pebble facade
- E4. Existing landbank and fencing
- E5. Existing low brick wall E6. Existing station platform
- A FR Sep 24 Updated facade
  REV DRAWN BY DATE REVISION

## **EXTENDED STUDIO**

www.extendedstudio.com | studio@extendedstudio.com

Written dimensions on drawings shall have authority over scaled. Contractors and manufacturers shall verify and be responsible for all conditions on the job site. Any variation from drawings are to be reported to the designer/studio responsible for this drawing prior to commencing work. The designer responsible shall approve all production and detail drawings relating to this drawing. The specifications here relate solely to matters of appearance. This studio is not qualified to determine matters of safety, structural appropriateness or compliance with building regulations or compliance with various government codes. Any drawing that appears to specify construction methods should be considered as schematic only.

The ideas laid down within this drawing shall remain the intellectual property of Extended Studio and shall not be transferred to any other party without the written consent of Extended Studio. This drawing is not to be reproduced without written permission. Drawings are susceptible to alteration, neither the designer, the studio nor any of its affiliates shall be liable for this drawing if

1125 - SJQ Arches

CLIENT

**LBWF** 

PROJECT STAGE **RIBA Stage 3 - For Planning** 

DRAWING TITLE

**Proposed North West Elevation** 

DRAWING NUMBER				l R
A 1125	300			A
CREATION DATE Aug 2024	DRAWN FR	CHECKED	FORMAT A1	1:1