


EXISTING WEST / FRONT ELEVATION



EXISTING EAST / REAR ELEVATION

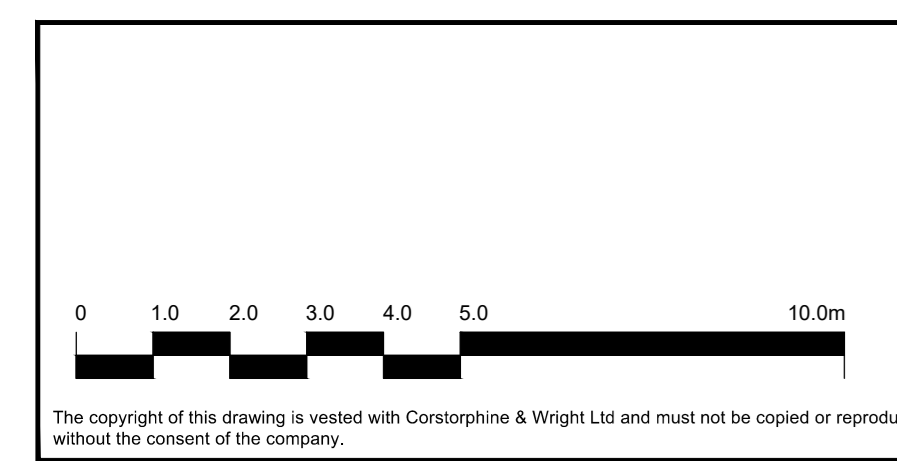

Rev	Description	Date	Draw	Chk

Client J Wool Group		<b>Corstorphine &amp; Wright</b>	
Project High Road Leyton		Birmingham Studio Alpha Building, Suffolk Street Queensway, Birmingham, B1 1TT 0121 737 8500 corstorphine-wright.com	
Drawing Title Existing Front & Rear Elevations		Drawing No. 24080-0209	Revision P00
Drawn AS	Checked SJ	Paper Size A0	Scale 1:100
Drawing Status <b>PLANNING</b>		Date 07/11/24	