


1 PROPOSED SECOND FLOOR PLAN
1:200

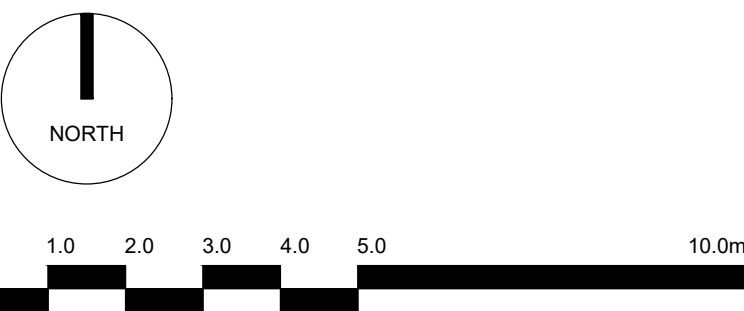

P02 Block C - Removed Lancet Windows
P01 Amended to suit comments

18/02/25 AS SJ
12/11/24 AS SJ
Rev. Description Date Drw. Ck.

- KEY:
- EN SUITE - 13.5 SQ M
 - STUDIOS - 18 SQ M
 - STUDIOS - 23 / 25 SQ M
 - CIRCULATION SPACE
 - AMENITY SPACE
 - SERVICES & CYCLE STORE
 - COMMERCIAL SPACE
 - SITE BOUNDARY
 - APPROVED SCHEME OUTLINE
 - AFFORDABLE UNITS

Client
J Group
Project
High Road Leyton
Drawing Title
Proposed - Plan
Second Floor
Drawing Status
PLANNING

Corstorphine & Wright

Warwick Studio
Brook Hall, Brook Street, Warwick, CV34 4BL
01926 658 444
corstorphine-wright.com

Drawing No.
24080-0313

Drawn AS	Checked SJ	Paper Size A1	Scale 1:200	Date 17/07/2024
-------------	---------------	------------------	----------------	--------------------

Revision
P02