



1 FRONT ELEVATION
1:100

METALWORK

TIMBER

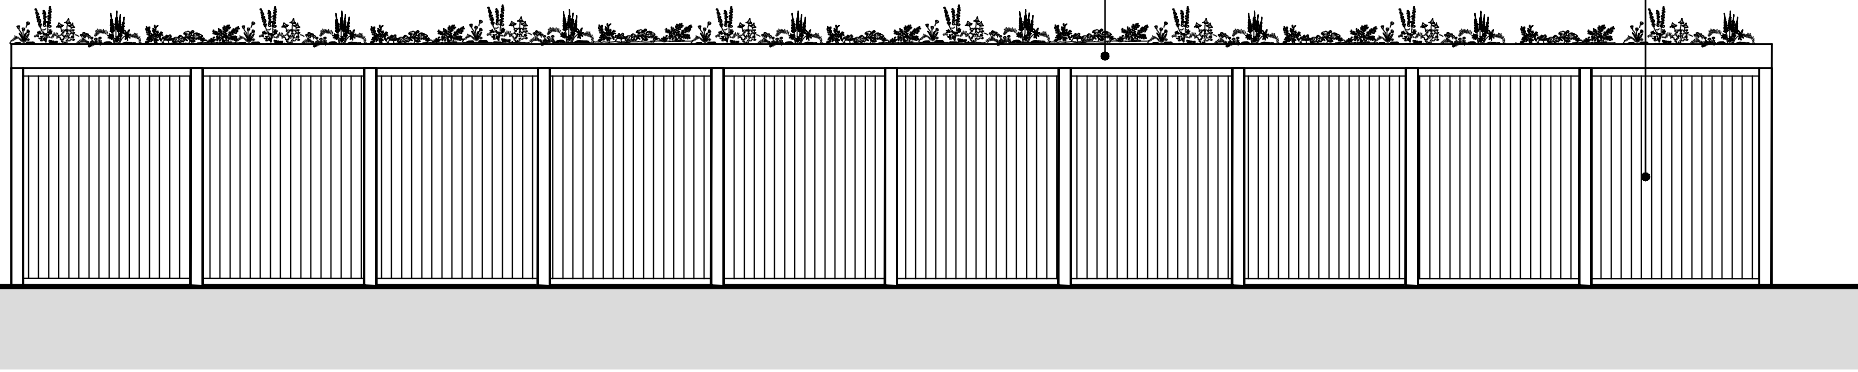


2 REAR ELEVATION
1:100

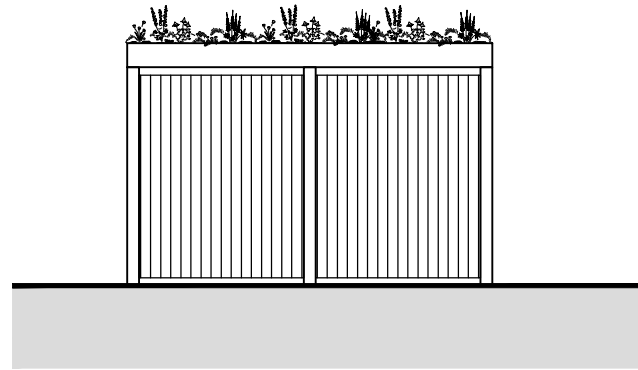

3 RIGHT AND LEFT SIDE ELEVATION
1:100



4 PRECEDENT

 

P01	Updated Client Name	13/11/2024	AS	SJ
Rev.	Description	Date	Drw.	Chk.

Client
J Wool Group

Project
High Road
Leyton

Drawing Title
Proposed - Elevation
External Cycle Store
Drawing Status
PLANNING

Corstorphine & Wright

Birmingham Studio
Alpha Building, Suffolk Street Queensway, Birmingham, B1 1TT
0121 737 8350

corstorphine-wright.com

Drawing No.
24080-0360

Revision
P01

Drawn AS	Checked SJ	Paper Size A3	Scale 1:100	Date 17/07/2024
-------------	---------------	------------------	----------------	--------------------