




EXISTING FRONT ELEVATION - WOOD STREET STREET SCENE
 South-West - 1:100 @ A1

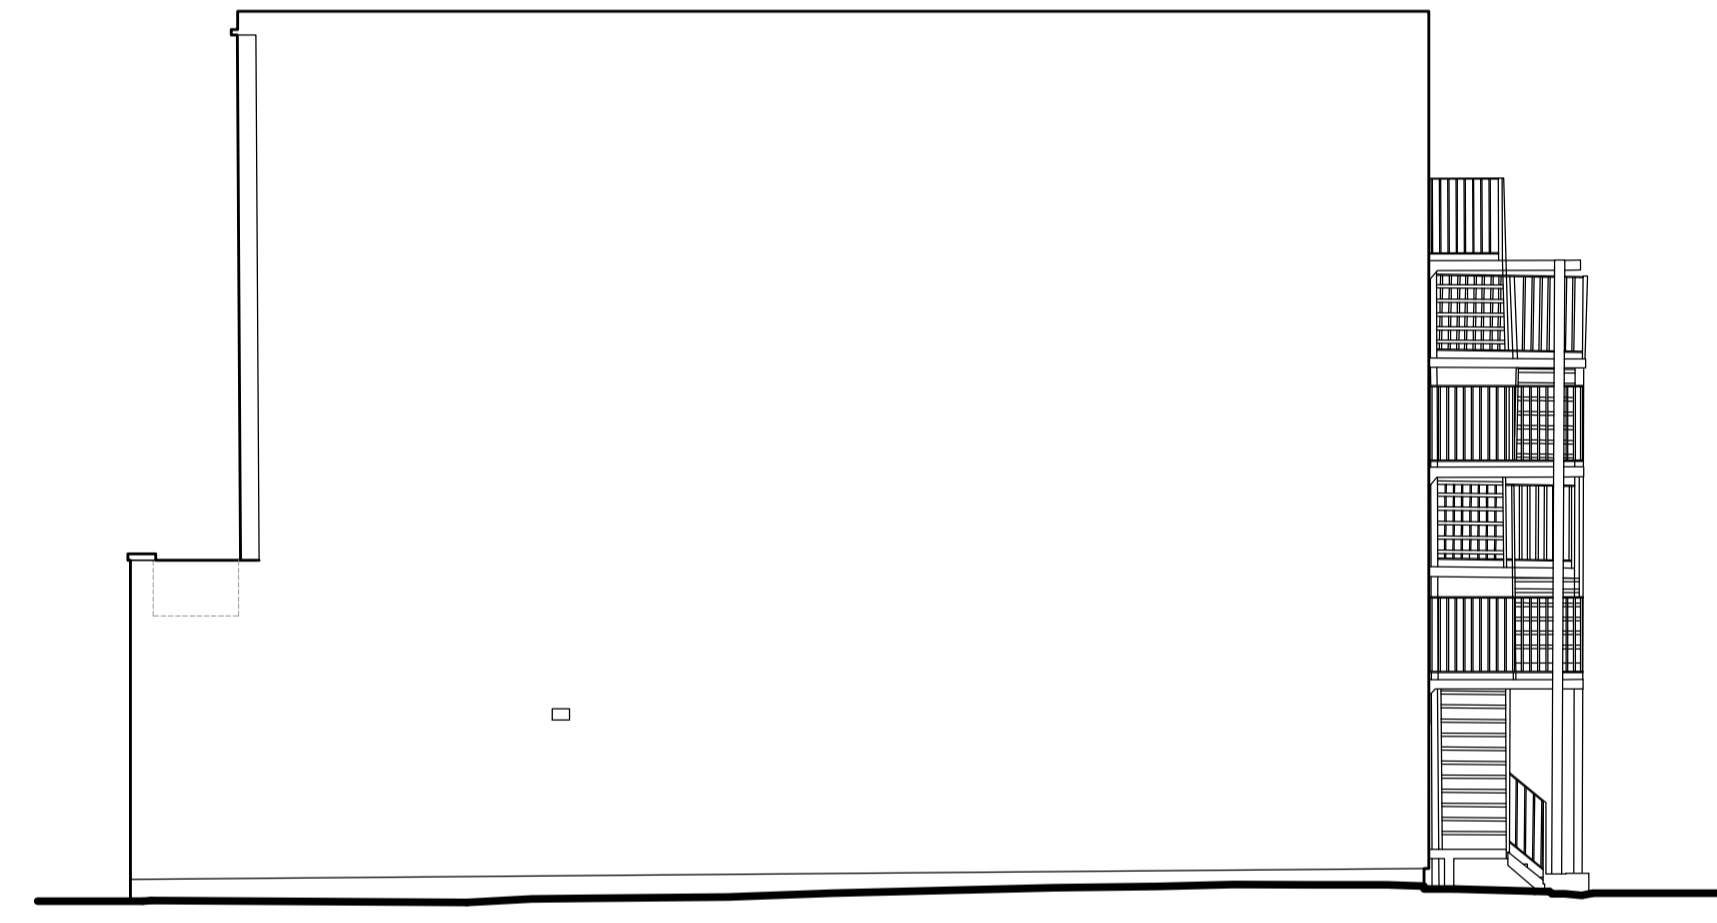


EXISTING SIDE ELEVATION
 South-East - 1:100 @ A1

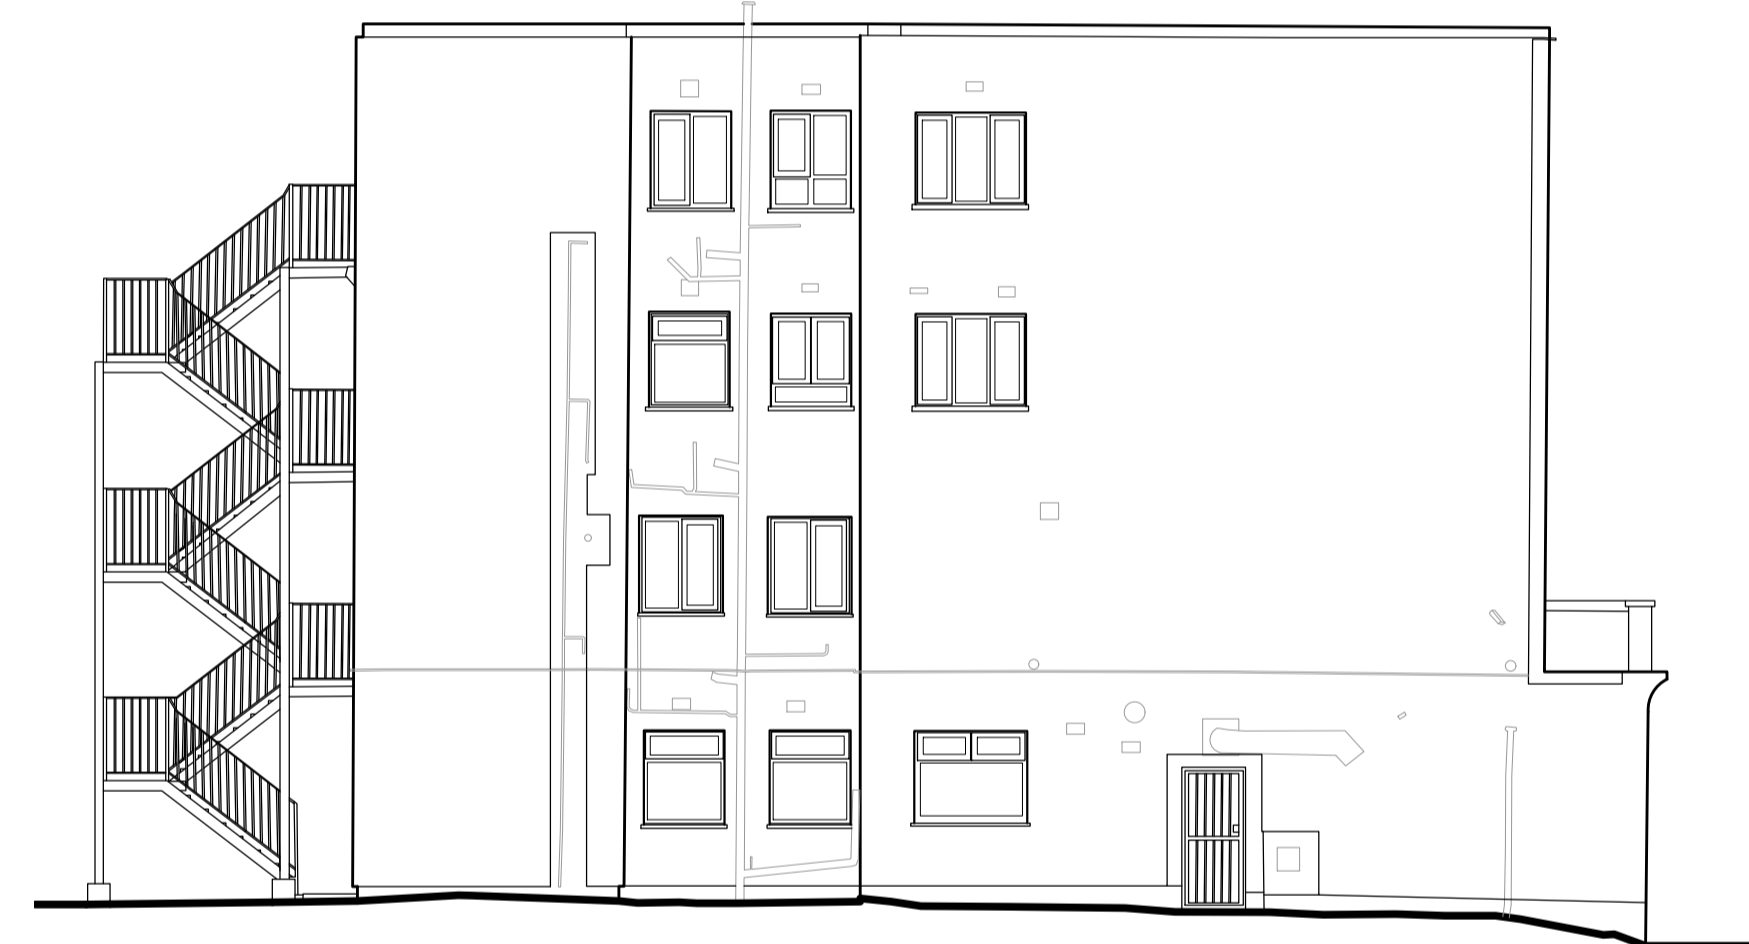

EXISTING SIDE ELEVATION
 North-West - 1:100 @ A1

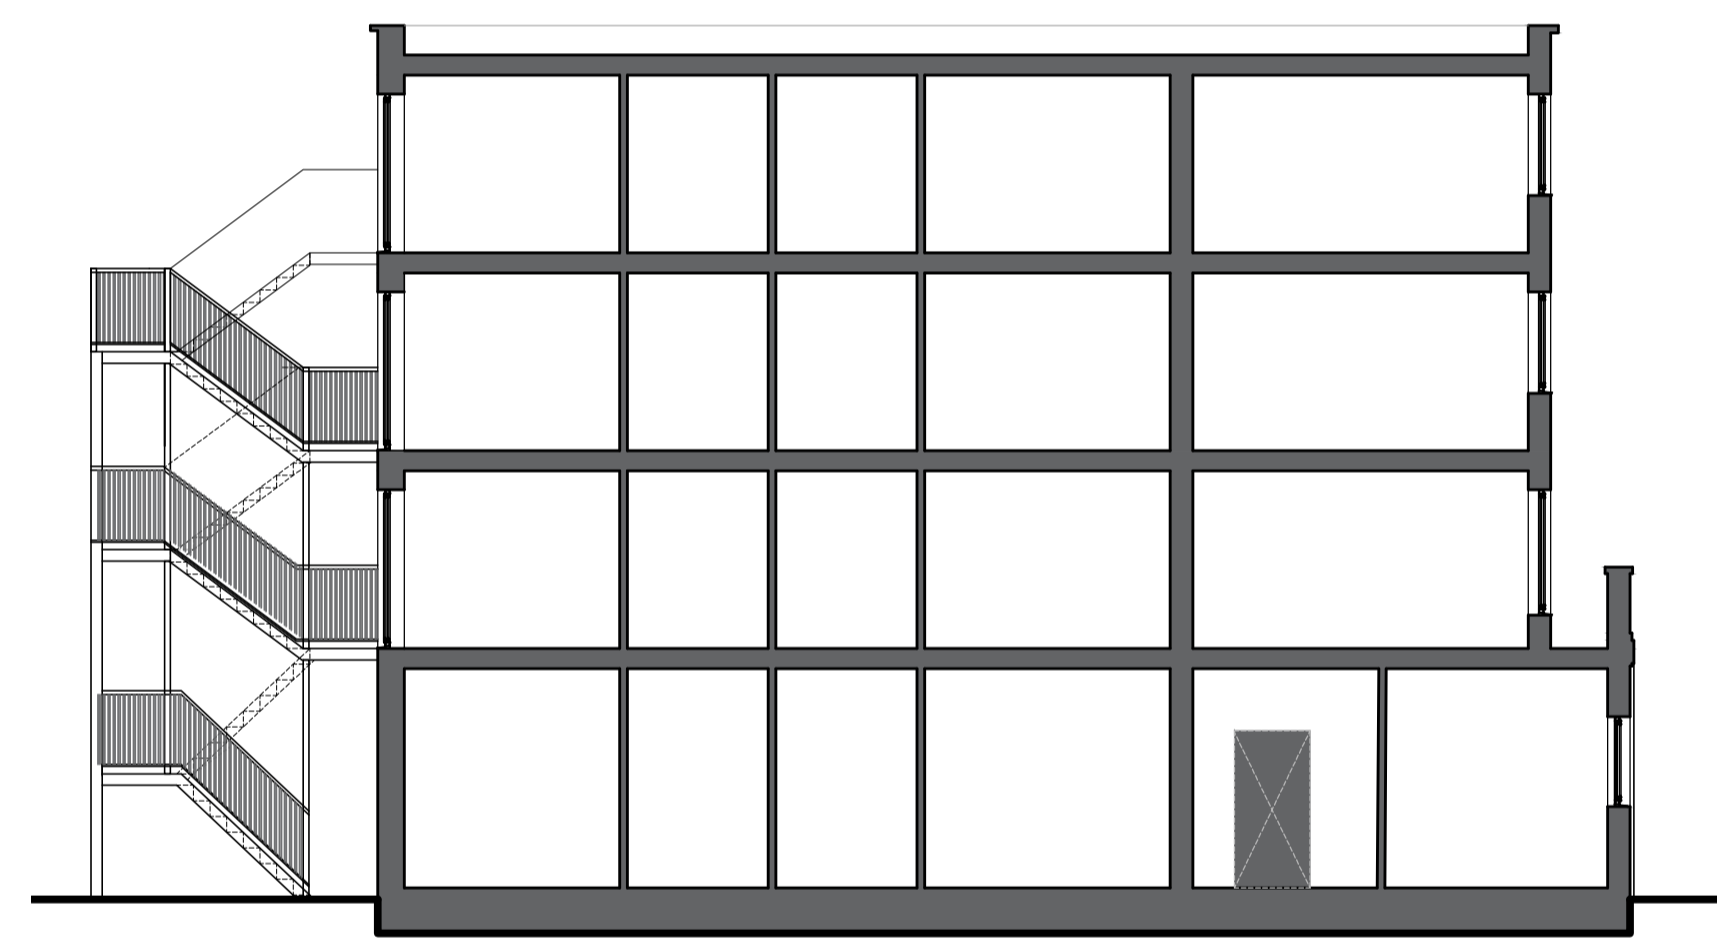

EXISTING SECTION
 1:100 @ A1

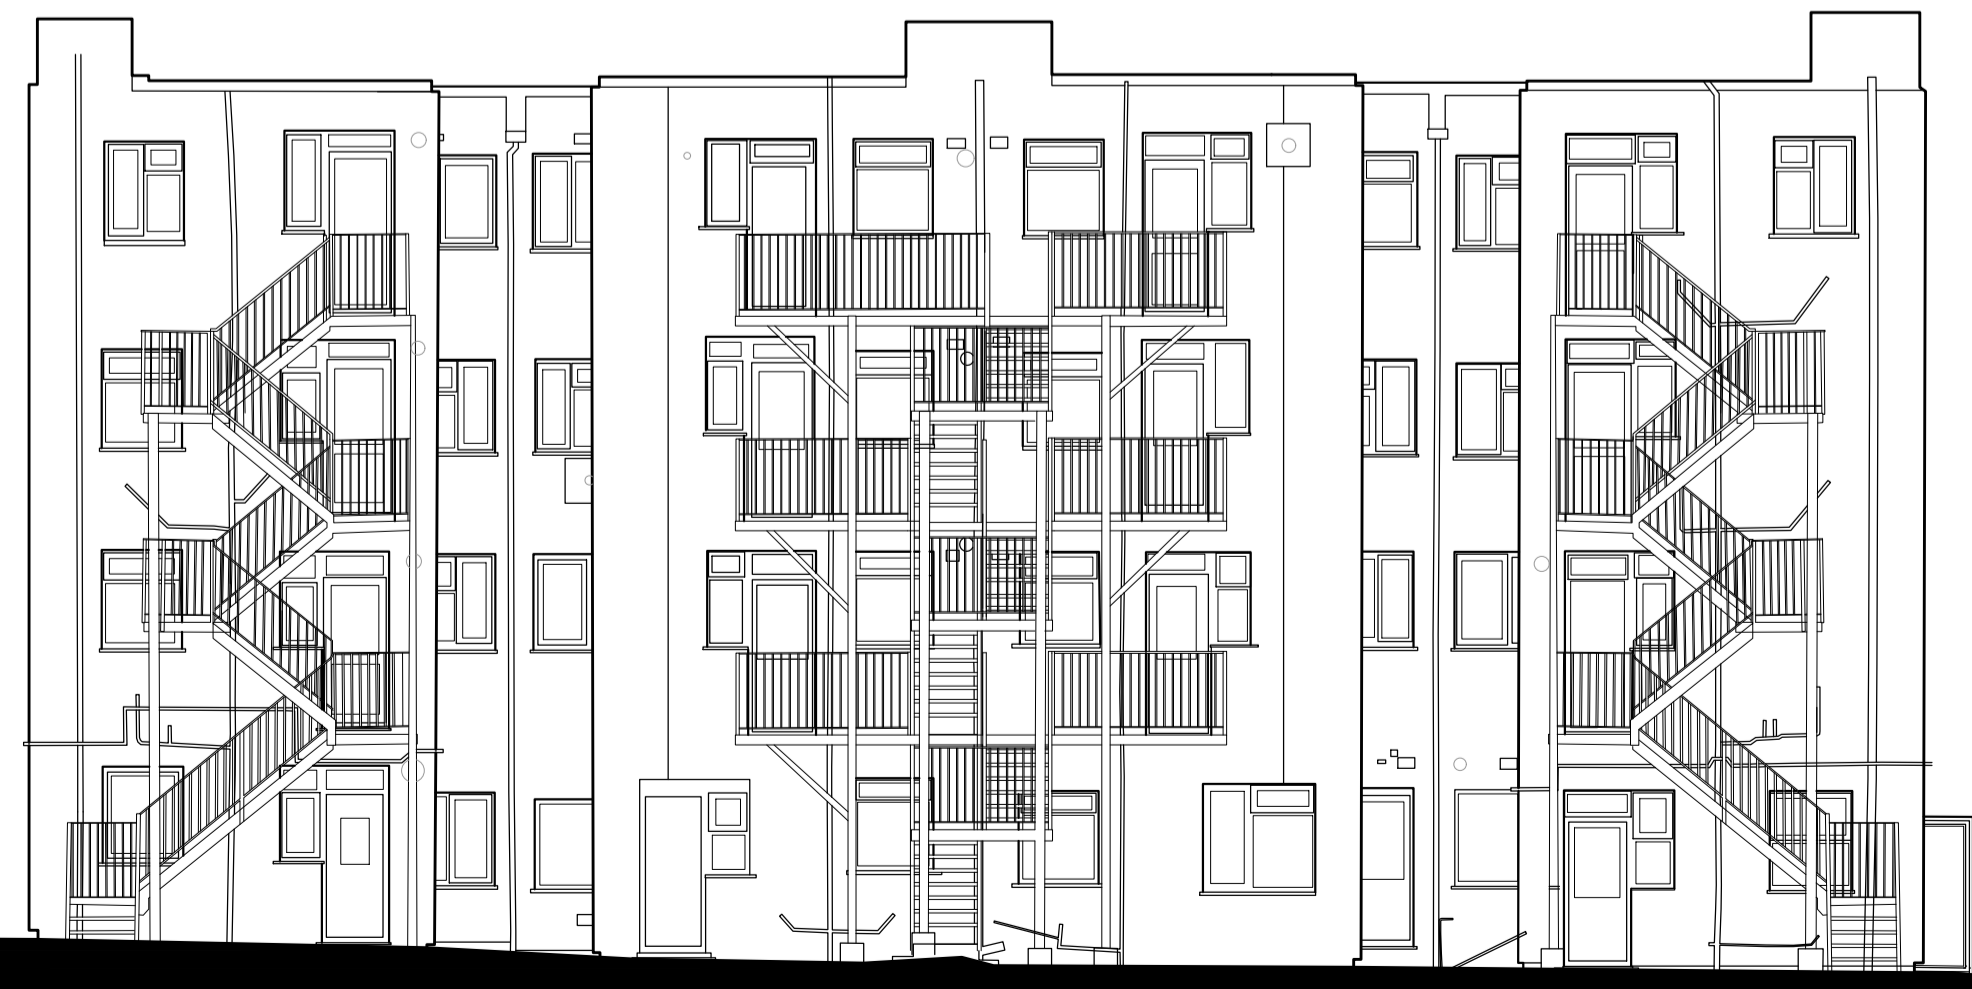

EXISTING REAR ELEVATION
 North-East - 1:100 @ A1



REV.	DATE	AMENDMENT	DRAWN
PROJECT			
UPWARD EXTENSION			
215-229 WOOD STREET			
LONDON E17 3NT			
DRAWING TITLE			
PROPOSED PLANNING DRAWINGS			
EXISTING ELEVATIONS & SECTION			
CLIENT			
LANDVEST DEVELOPMENTS LTD			
DRAWN	PROJECT NO.	DRAWING NO.	003
McL	21.667		
CHECKED	SCALE	AS SHOWN	
DATE	REVISION		P1
MARCH 23			
FRONT. 1171 HIGH STREET, RAYLEIGH, ESSEX, SS6 7DA. TEL: +44 (0)1702 931 415 EMAIL: HELLO@FRONT-ARCHITECTURE.CO.UK			