


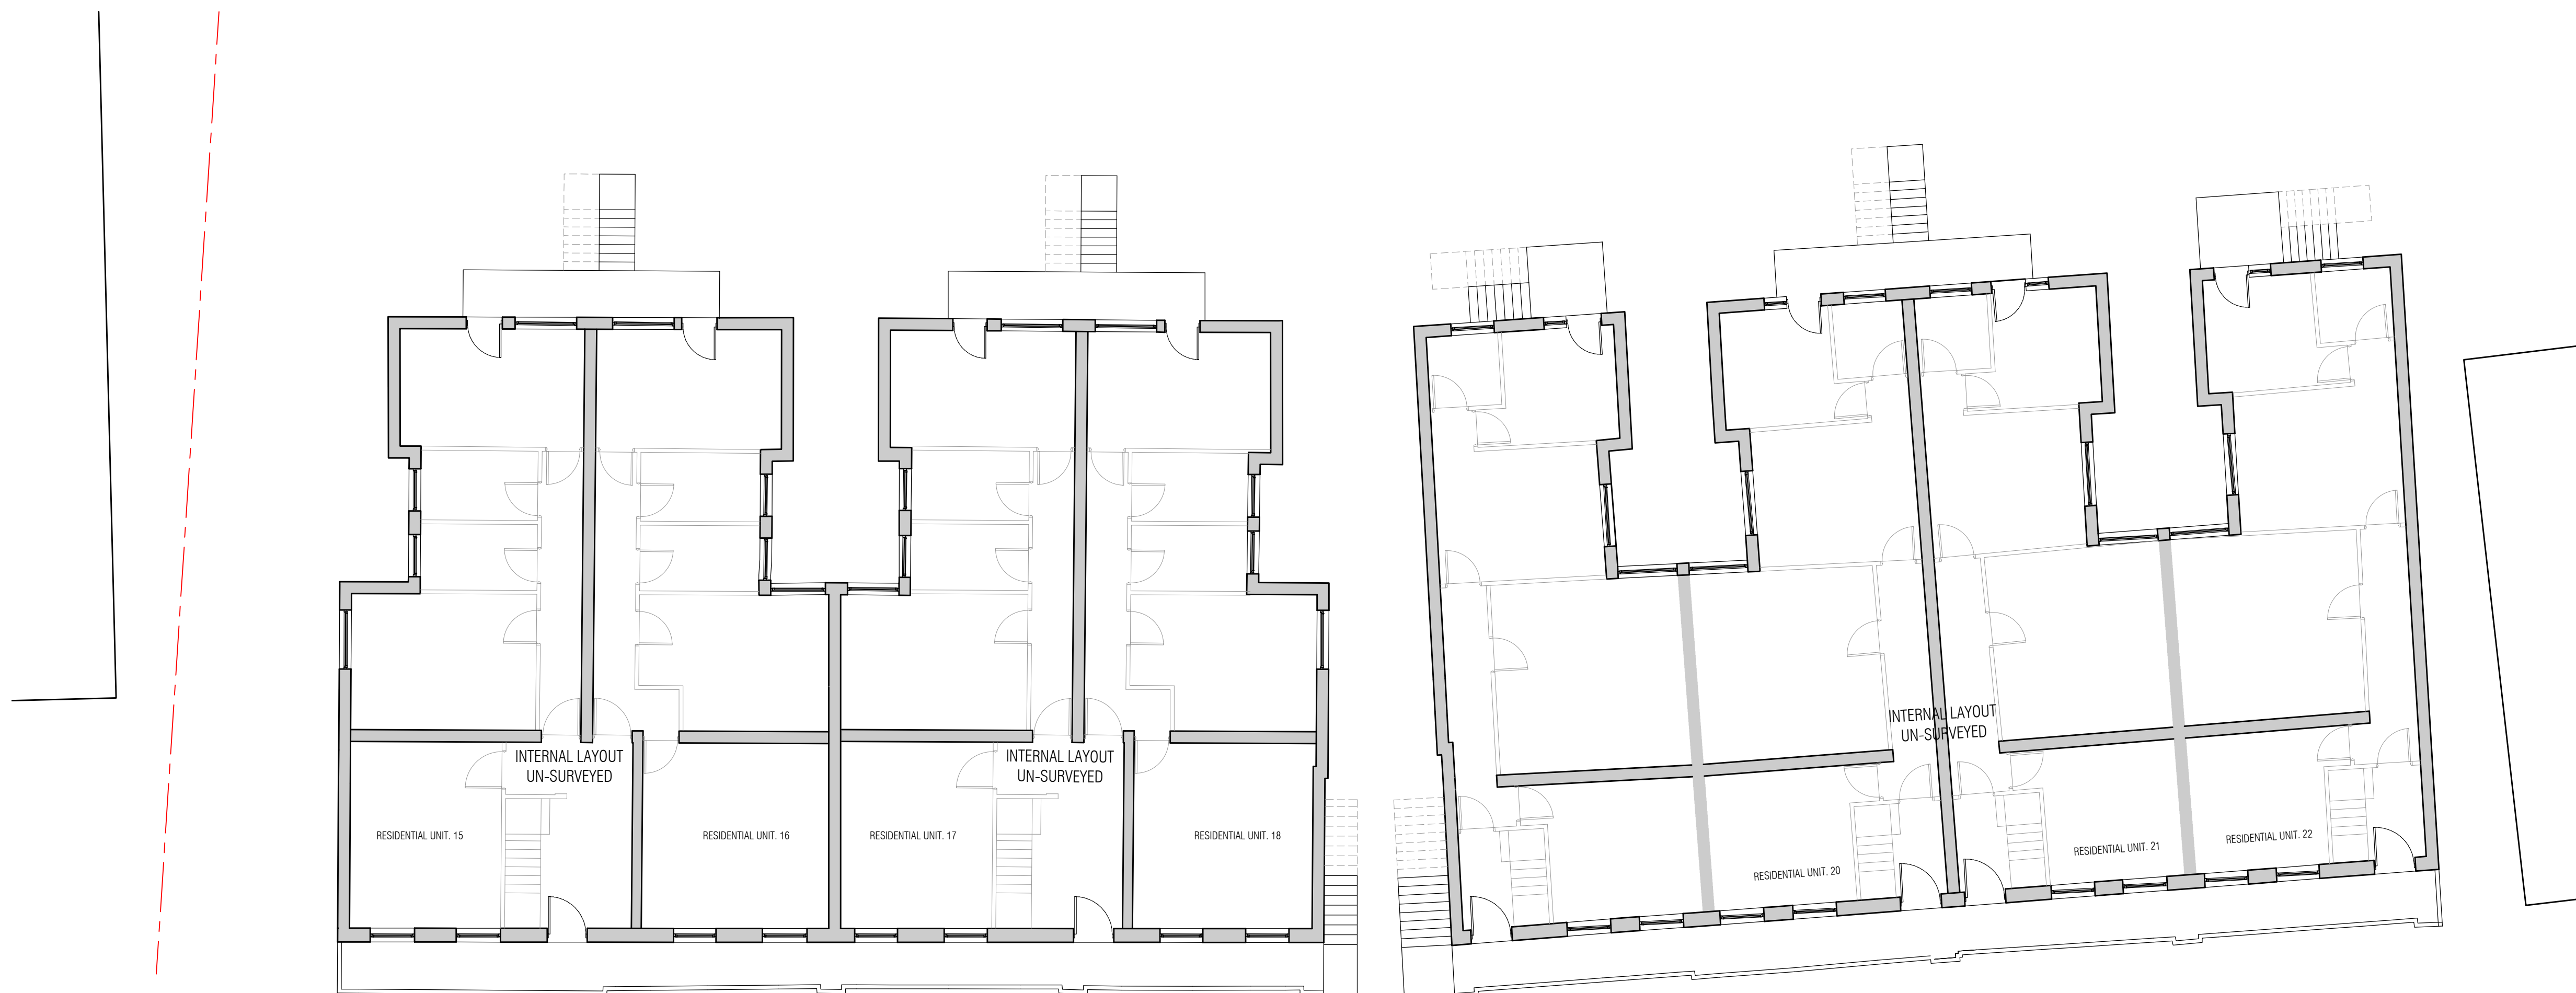

EXISTING GROUND FLOOR PLAN
1:100 @ A1



EXISTING FIRST FLOOR PLAN
1:100 @ A1

REV	DATE	AMENDMENT	DRAWN
PROJECT			
DRAWING TITLE			
PROPOSED PLANNING DRAWINGS			
EXISTING FLOOR PLANS 1/2			
CLIENT			
LANDVEST DEVELOPMENTS LTD			
DRAWN	PROJECT NO	DRAWING NO	004
McL	21.667	SCALE	
CHECKED	SCALE		
	AS SHOWN		
DATE	REVISION		
MARCH 23			P1
FRONT.			
1171 HIGH STREET, HAYLEIGH, ESSEX, S30 3PA TEL. +44 (0)1702 881 615 EMAIL: HAYLEIGHFRONT@ARCHITECTURE.CO.UK			