


PROPOSED SECOND FLOOR PLAN

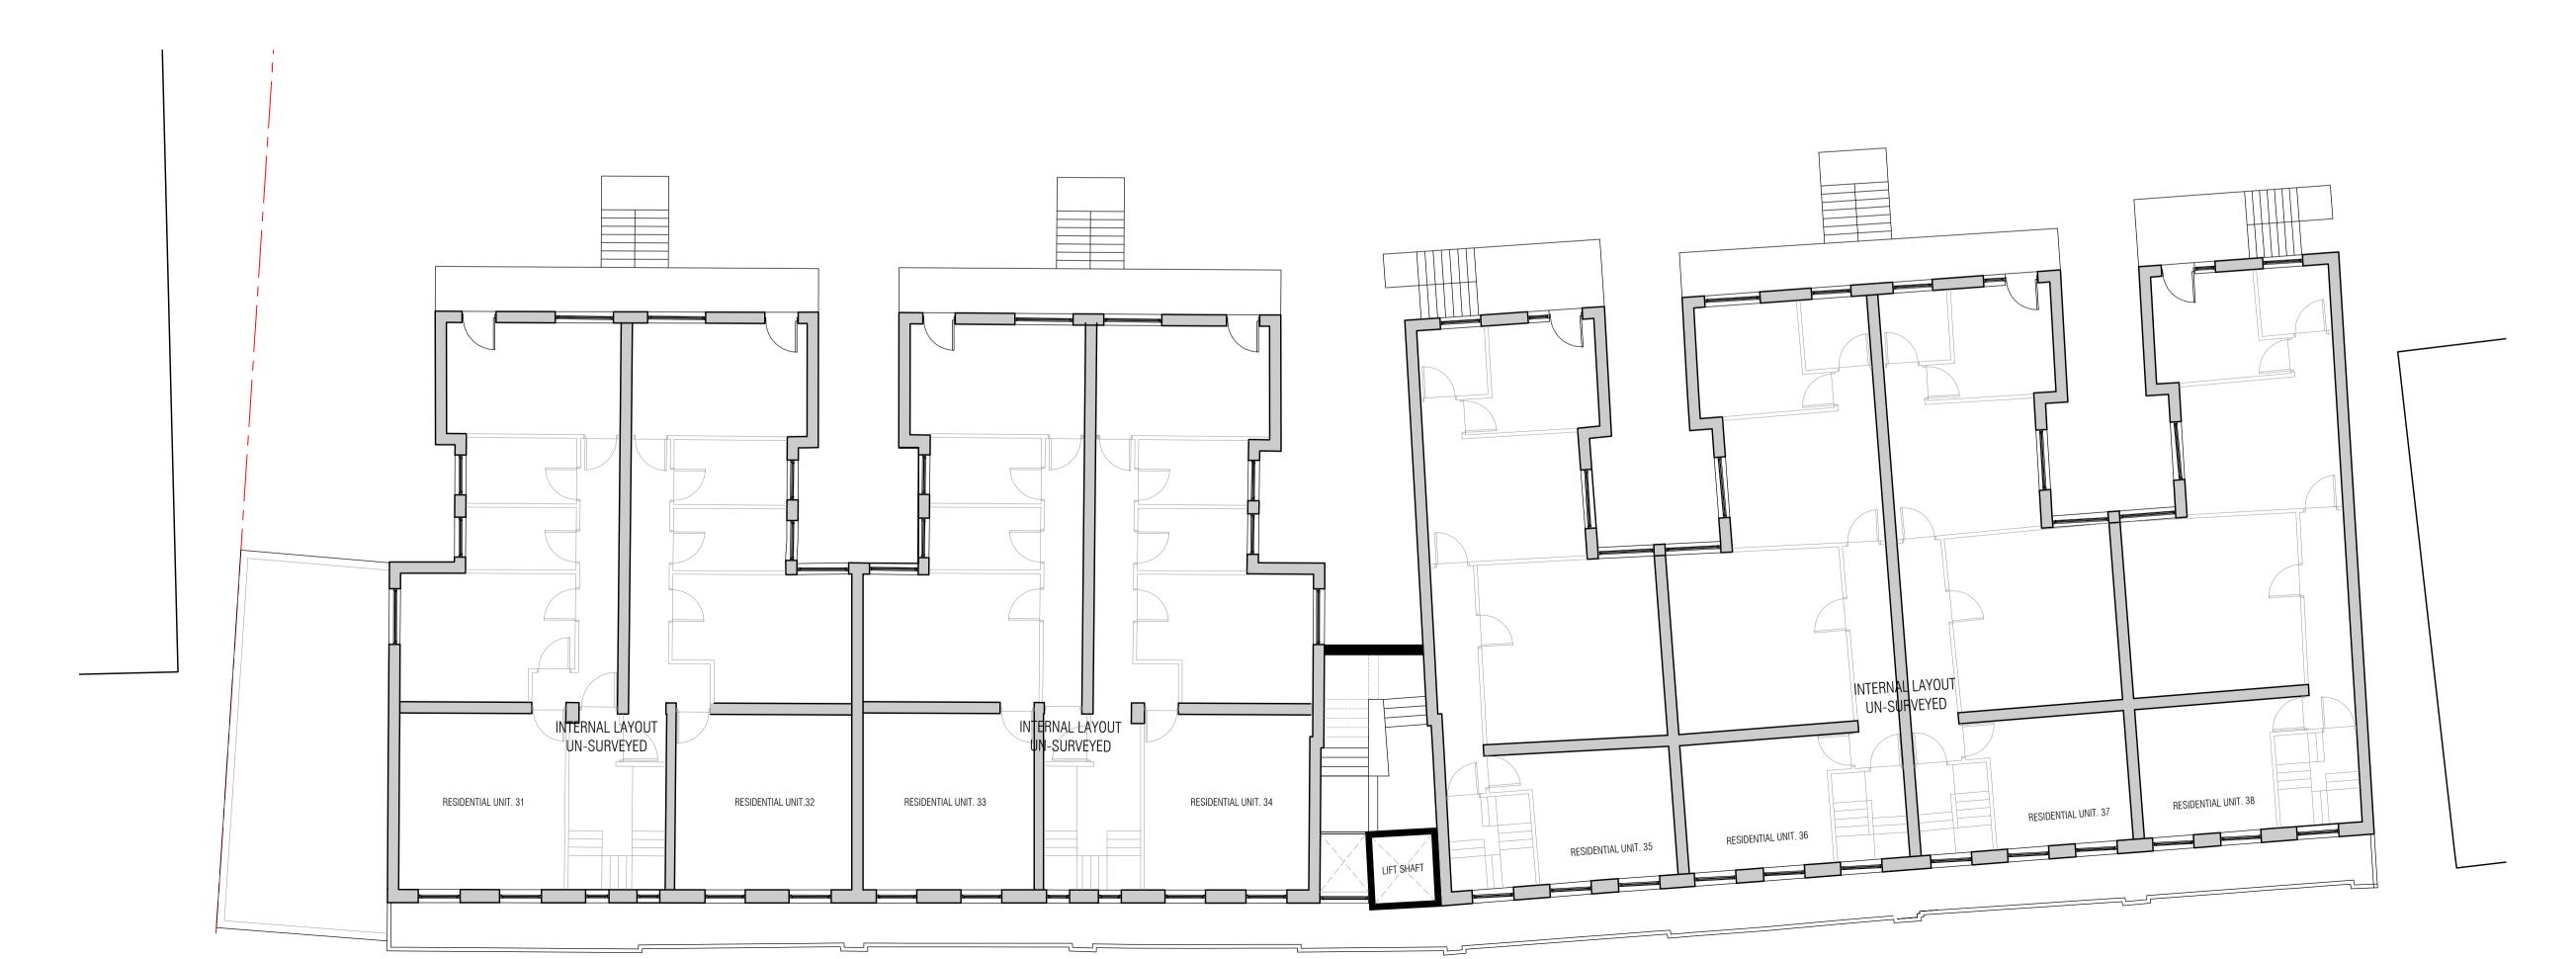

PROPOSED THIRD FLOOR PLAN

05.04.2023 ESCAPE STAIR CORE AMENDED

// DATE. AMENDMENT.

THIS DRAWING IS THE © COPYRIGHT OF FRONT ARCHITECTURE LTD AND SHOULD NOT BE COPIED WITHOUT PRIOR WRITTEN CONSENT.

CONTRACTORS ARE TO CHECK ALL LEVELS AND DIMENSIONS BEFORE WORK COMMENCES ON SITE AND ANY DISCREPANCIES ARE TO BE REFERRED TO FRONT ARCHITECTURE.

DO NOT SCALE, WORK TO FIGURED DIMENSIONS ONLY.

UPWARD EXTENSION 215-229 WOOD STREET

LONDON E17 3NT

PROPOSED PLANNING DRAWINGS
PROPOSED FLOOR PLANS 2/2

LANDVEST DEVELOPMENTS LTD

| DRAWN.   | PROJECT NO.  | DRAWING NO. |
|----------|--|-------------|
| McL      | 21.667   | 004         |
| CHECKED. | SCALE.   | '/()/       |
|          | AS SHOWN   | 204         |
| DATE.    | ı  | REVISION.   |
| MARCH 23 |  | P2          |
| FRONT.   | 171 HIGH STREET, RAYLEIGH, ESSEX, SS6 7QA.<br>  TEL. +44 [0]1702 831 415   EMAIL. HELLO@FRONT-ARCHITECTURE.CO.UK |             |