



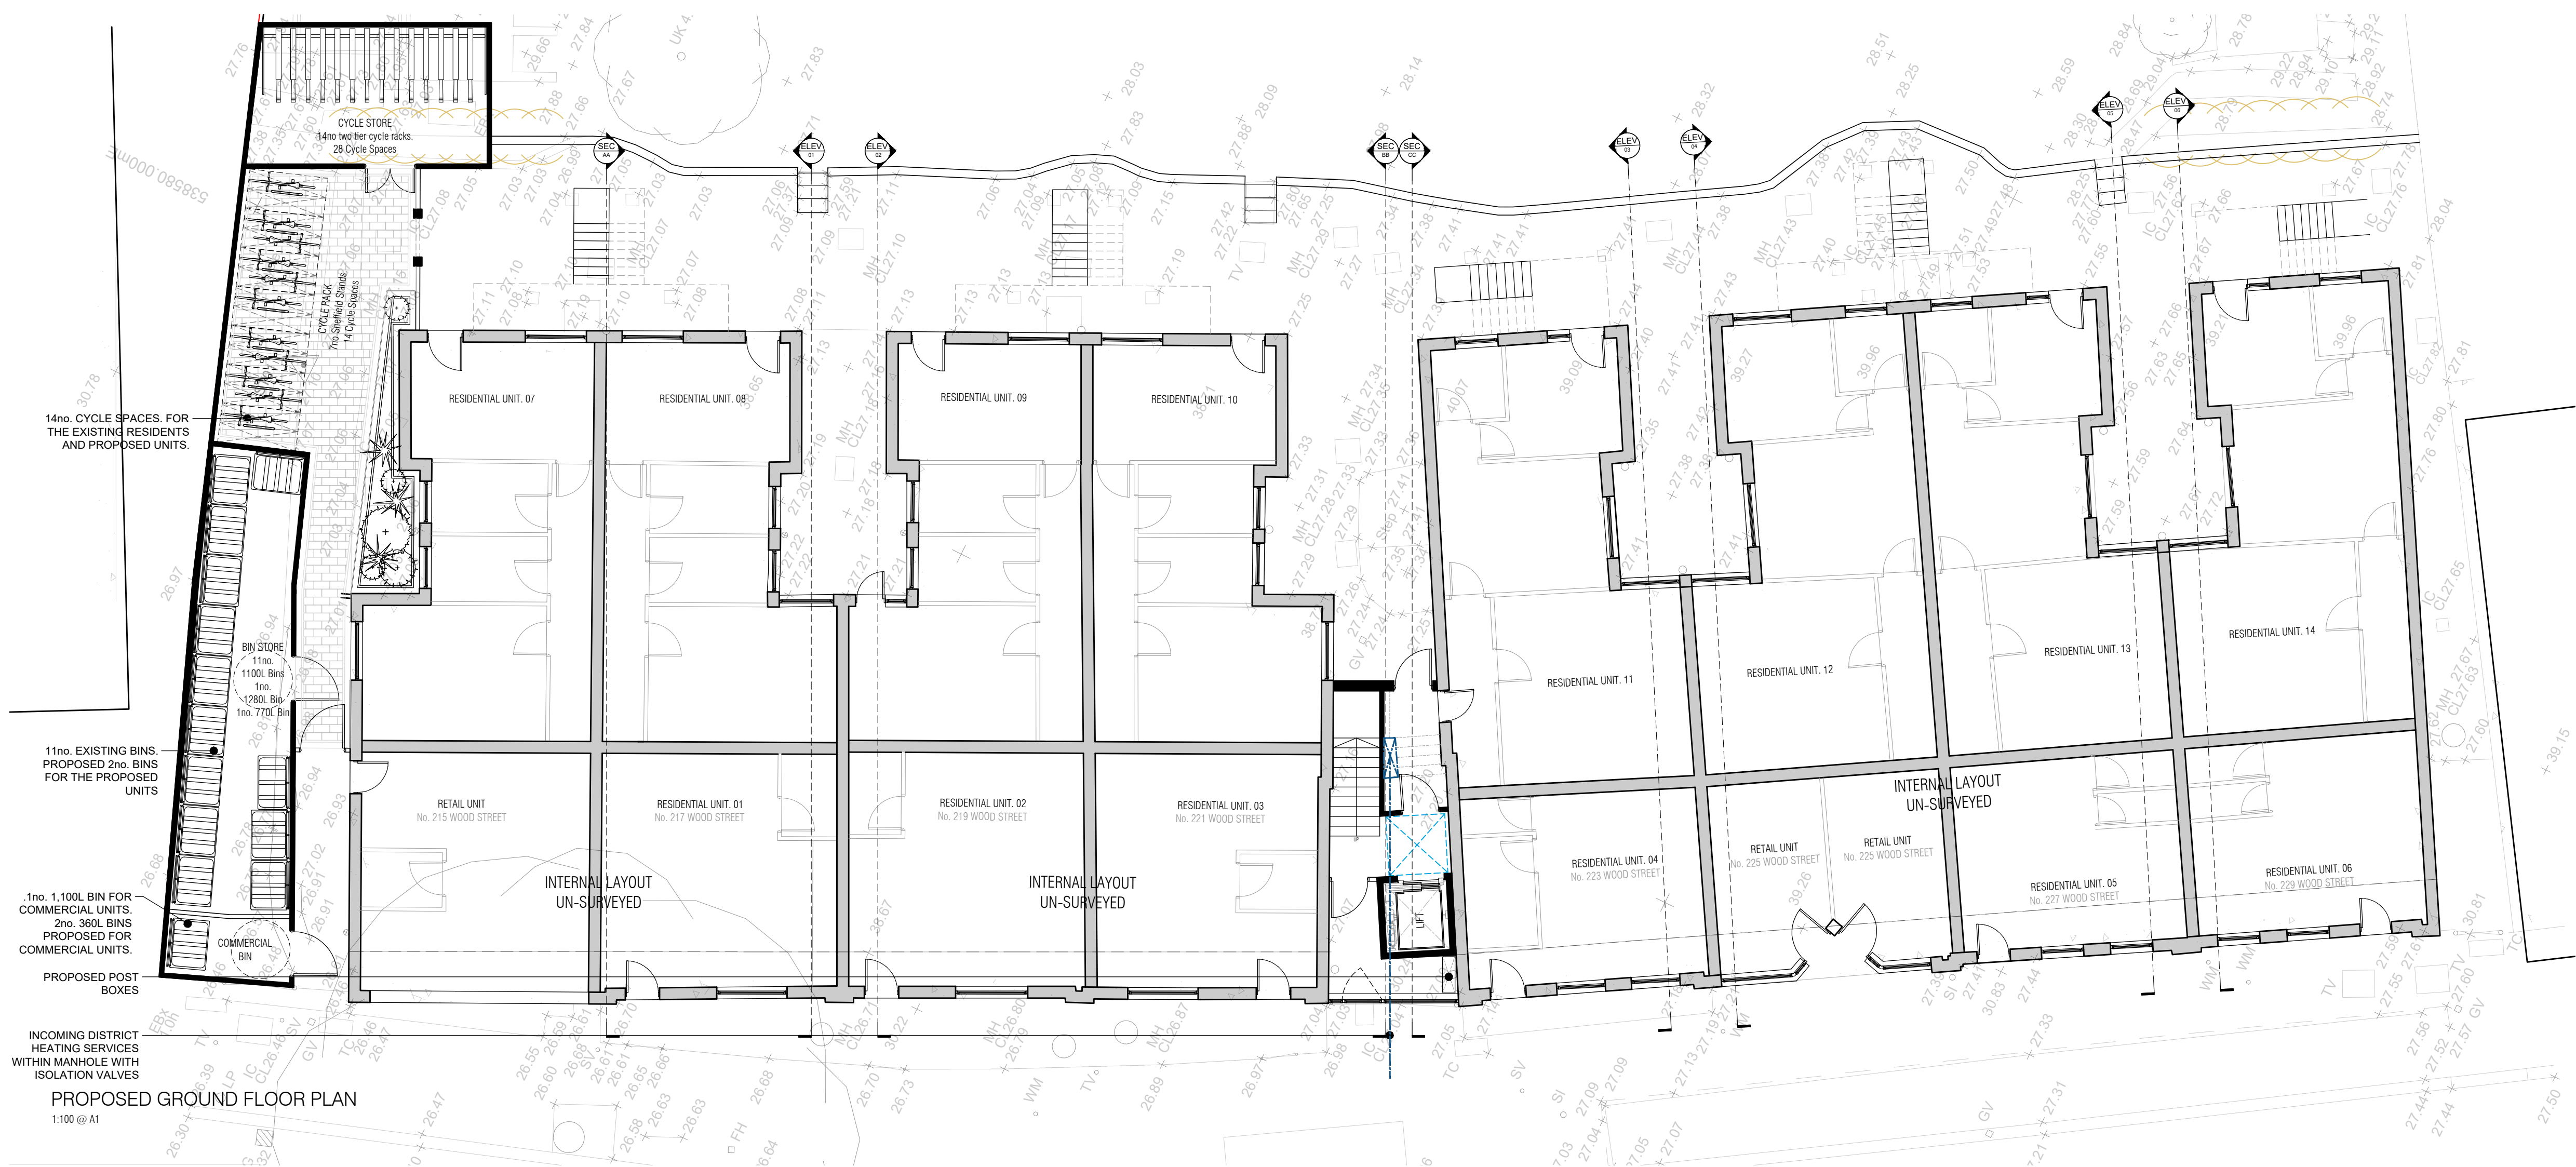


PROPOSED GROUND FLOOR PLAN
1:100 @ A1

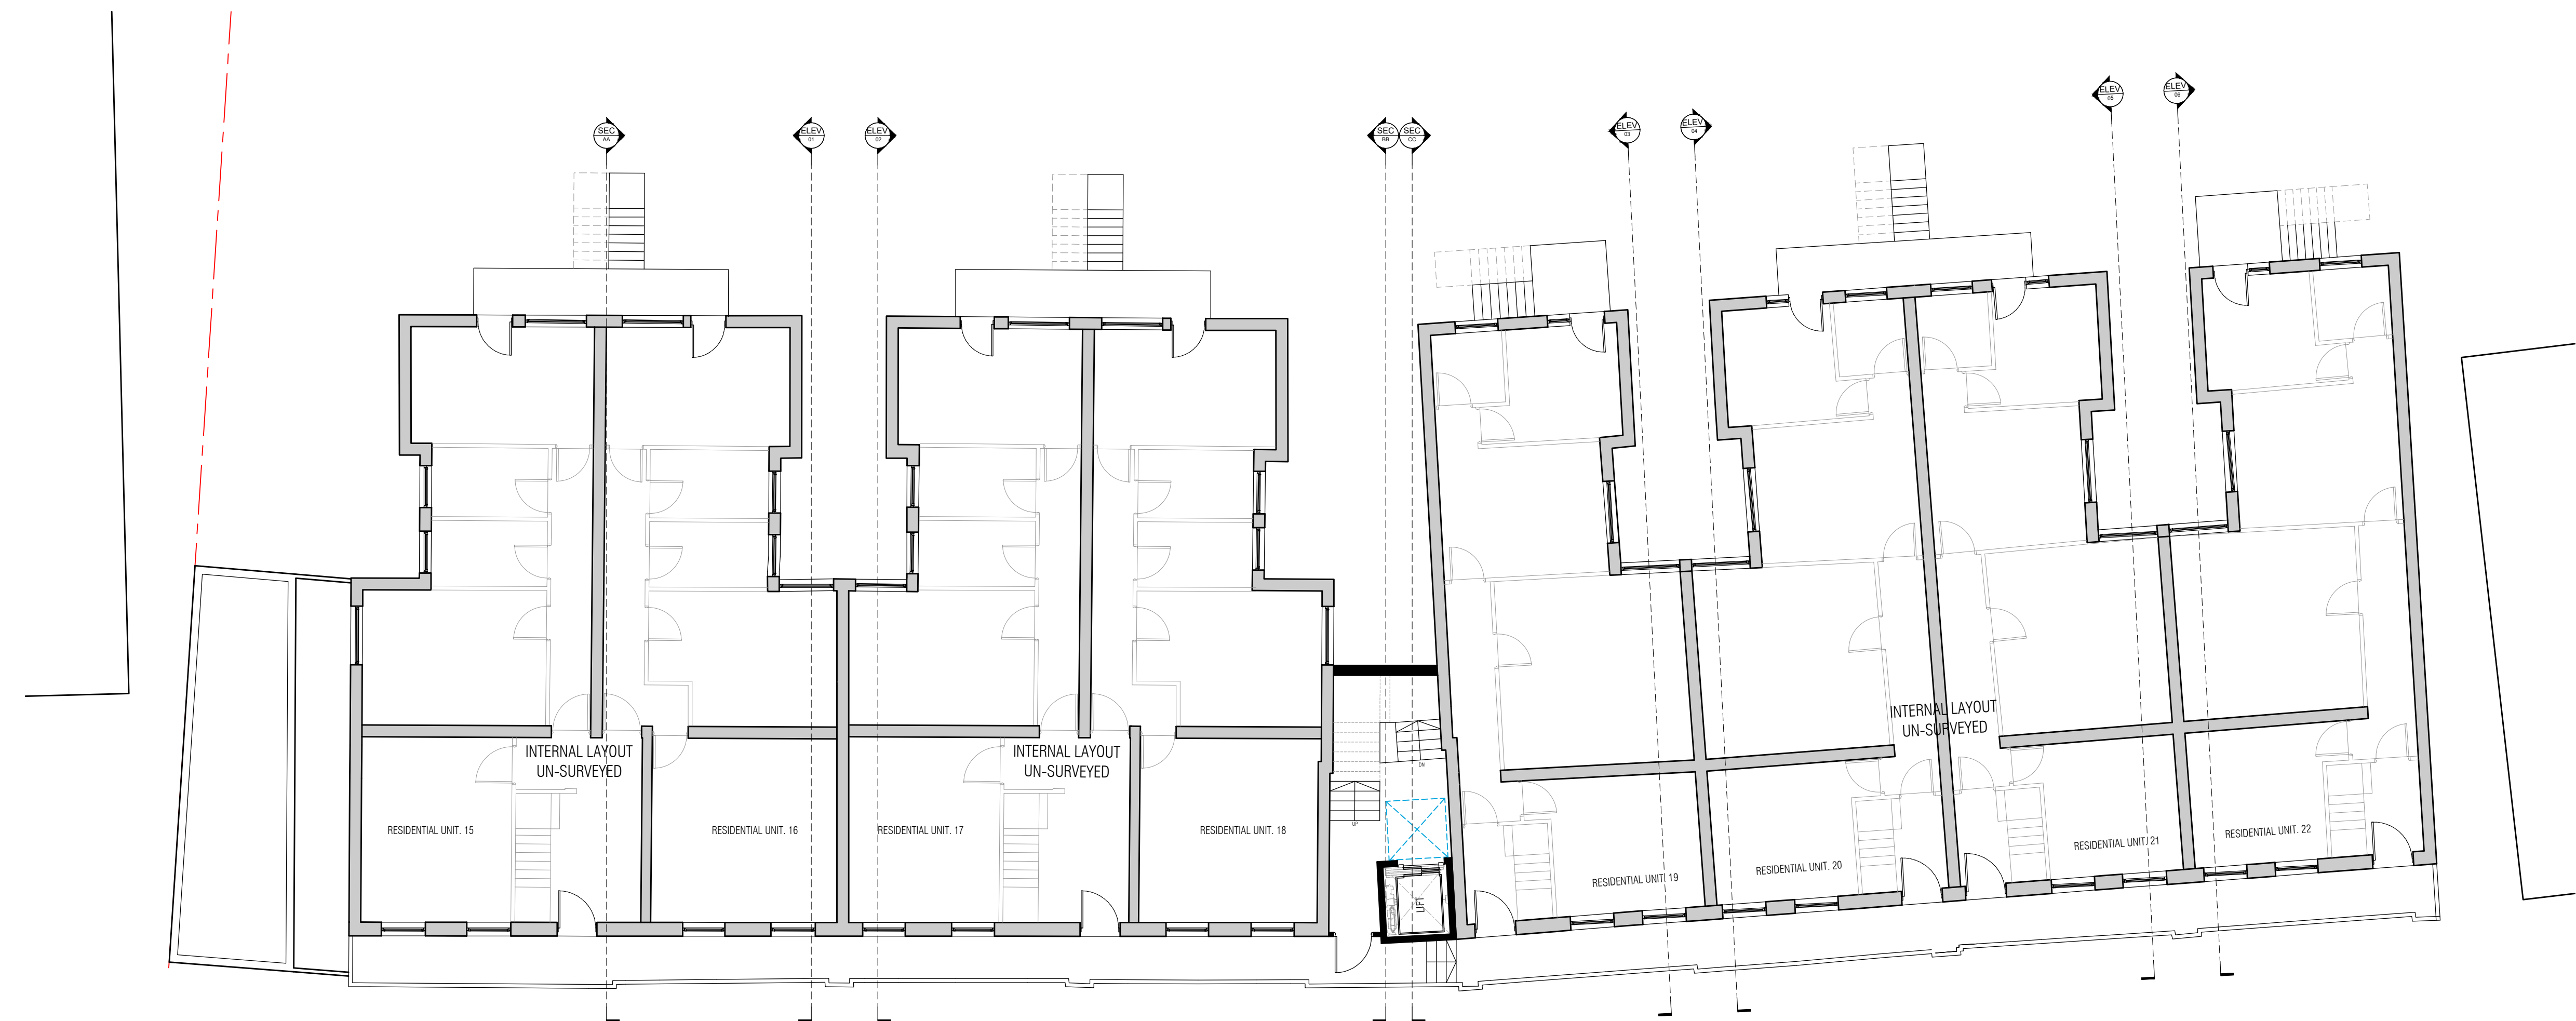

PROPOSED FIRST FLOOR PLAN
1:100 @ A1

THIS DRAWING IS THE © COPYRIGHT OF FRONT ARCHITECTURE LTD AND SHOULD NOT BE COPIED WITHOUT PRIOR WRITTEN CONSENT.
CONTRACTORS ARE TO CHECK ALL LEVELS AND DIMENSIONS BEFORE WORK COMMENCES ON SITE AND ANY DISCREPANCIES ARE TO BE REFERRED TO FRONT ARCHITECTURE.
DO NOT SCALE. WORK TO FIGURED DIMENSIONS ONLY.

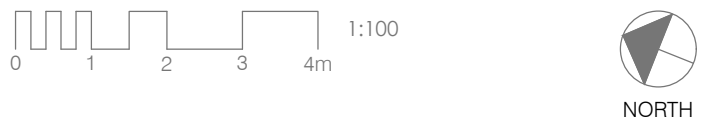

REV.	DATE.	AMENDMENT.	DRAWN.
PROJECT:			
UPWARD EXTENSION			
215-229 WOOD STREET			
LONDON E17 3NT			
DRAWING TITLE:			
PROPOSED PLANNING DRAWINGS			
PROPOSED FLOOR PLANS 1/2			
CLIENT:			
LANDVEST DEVELOPMENTS LTD			
DRAWN:	PROJECT NO:	DRAWING NO:	203
McL	21.667		
CHECKED:	SCALE:		
	AS SHOWN		
DATE:	REVISION:		
MARCH 23			P11
FRONT. 171 HIGH STREET, RAYLEIGH, ESSEX, SS6 7QA. TEL: +44 (0)1702 891 410 EMAIL: HELLO@FRONTARCHITECTURE.CO.UK			