



PROPOSED FRONT ELEVATION

1:100 @ A3

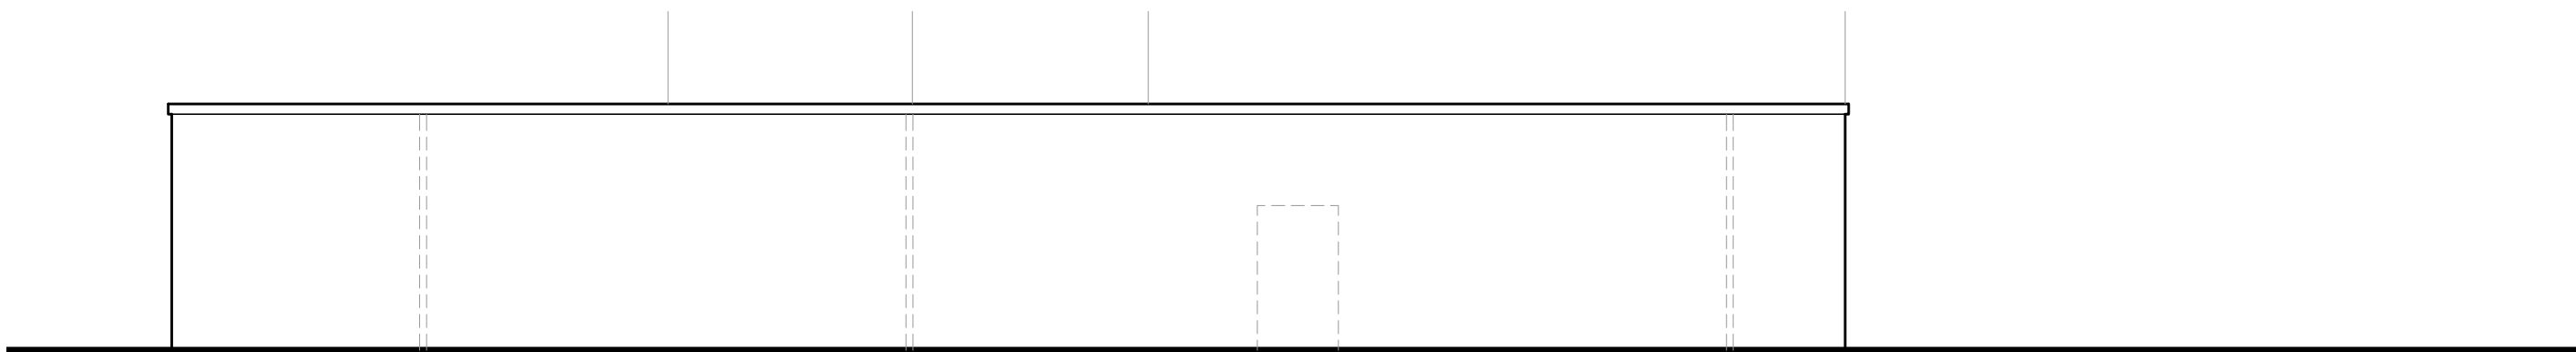

PROPOSED REAR ELEVATION

1:100 @ A3

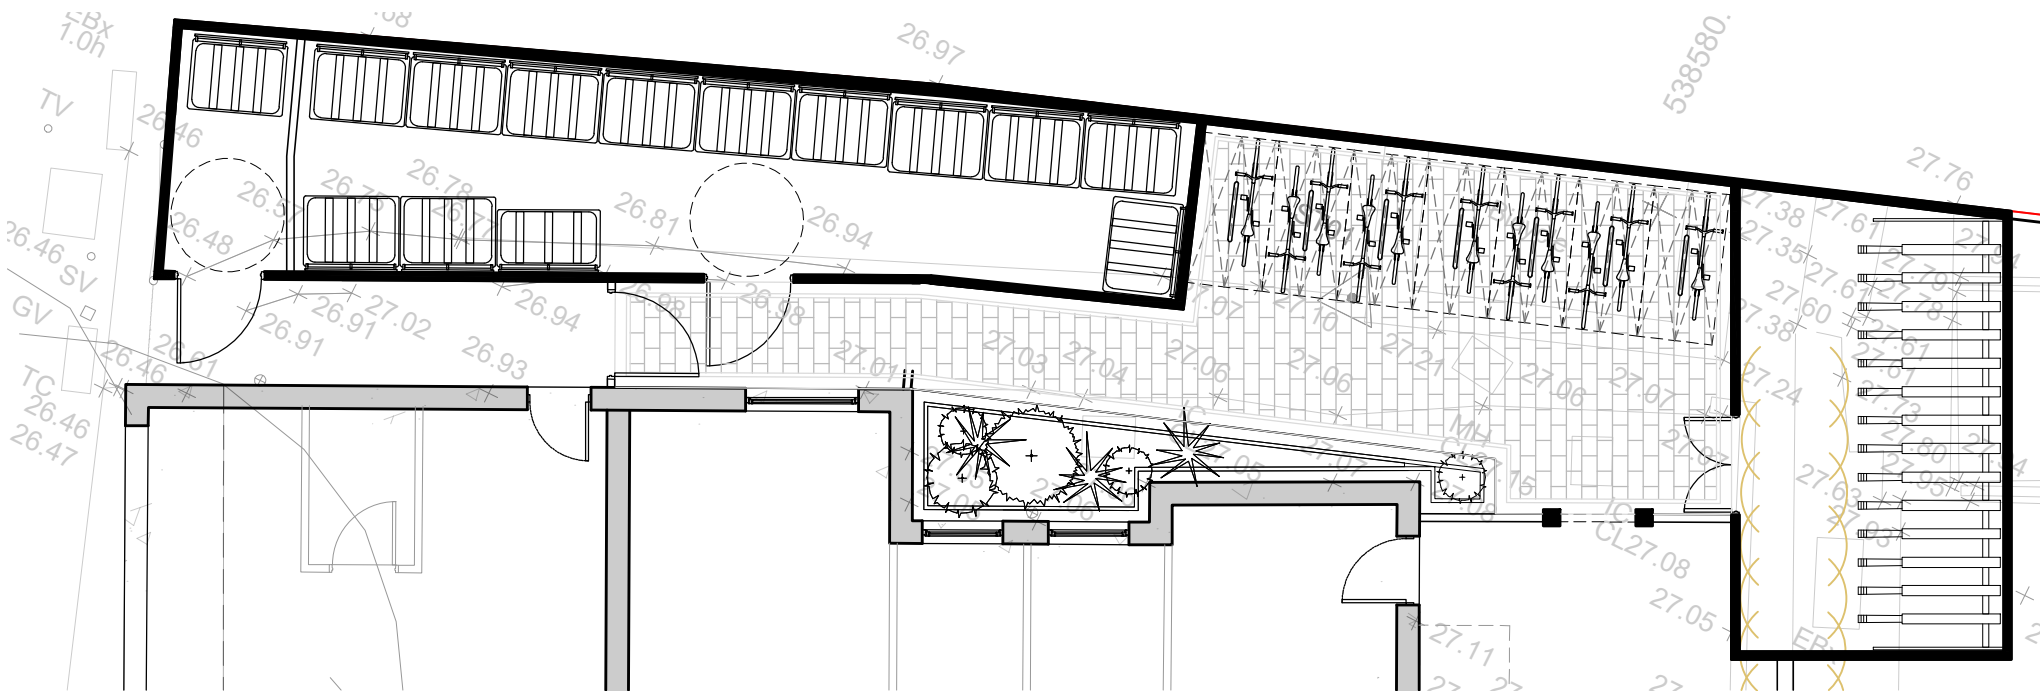

PROPOSED GROUND FLOOR PLAN

1:100 @ A3

PROJECT:
RESIDENTIAL DEVELOPMENT
215 - 229 WOOD STREET
WALTHAMSTOW, LONDON, E17 3NT

CLIENT:
LANDVEST DEVELOPMENTS LTD
DRAWING TITLE:
PROPOSED PLANNING DRAWINGS
PROPOSED BIN STORE

xx	xx	xx	xx
REV.	DATE.	AMENDMENT.	DRAWN.
PROJECT NO	REVISION	DRAWING NO.	
21.667	P6	206	
DATE.			
MARCH 23			
FRONT.		171 HIGH STREET, RAYLEIGH, ESSEX, SS6 7QA. TEL. +44 [0]1702 831 415 EMAIL. HELLO@FRONT-ARCHITECTURE.CO.UK	

206