
This drawing is prepared solely for design and planning submission purposes. It is not intended or suitable for either Building Regulations or Construction purposes and should not be used for such

Issue No.	Name	Rev.	Date
3.4	Planning	01	23/07/2024
3.5	Planning	02	07/08/2024

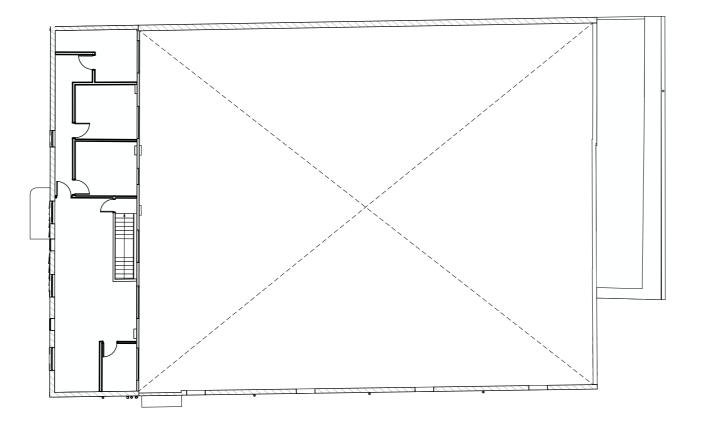

Client: London Borough of Waltham Forest

Project:
orough of 1401_35 Sutherland Road
Forest

Drawing Title:Existing First Floor Plan

Drawing Number: 1401_03_EX_101

> Drawing Status: For Information

Revision: 02

Scale: 1:200 @ A3 1:100 @A1

Printed: 06/02/2025

Existing First Floor Plan

ASSEMBLE

Leaside Yard, 30 Hancock Road, E3 3DA T+44 (0)207 237 0000 info@assemble.co.uk