
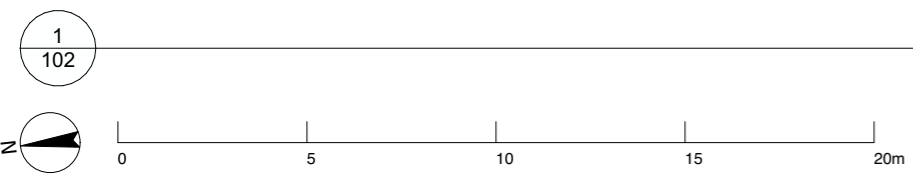


This drawing is prepared solely for design and planning submission purposes. It is not intended or suitable for either Building Regulations or Construction purposes and should not be used for such

Issue No.	Name	Rev.	Date
3.4	Planning	01	23/07/2024
3.5	Planning	02	07/08/2024

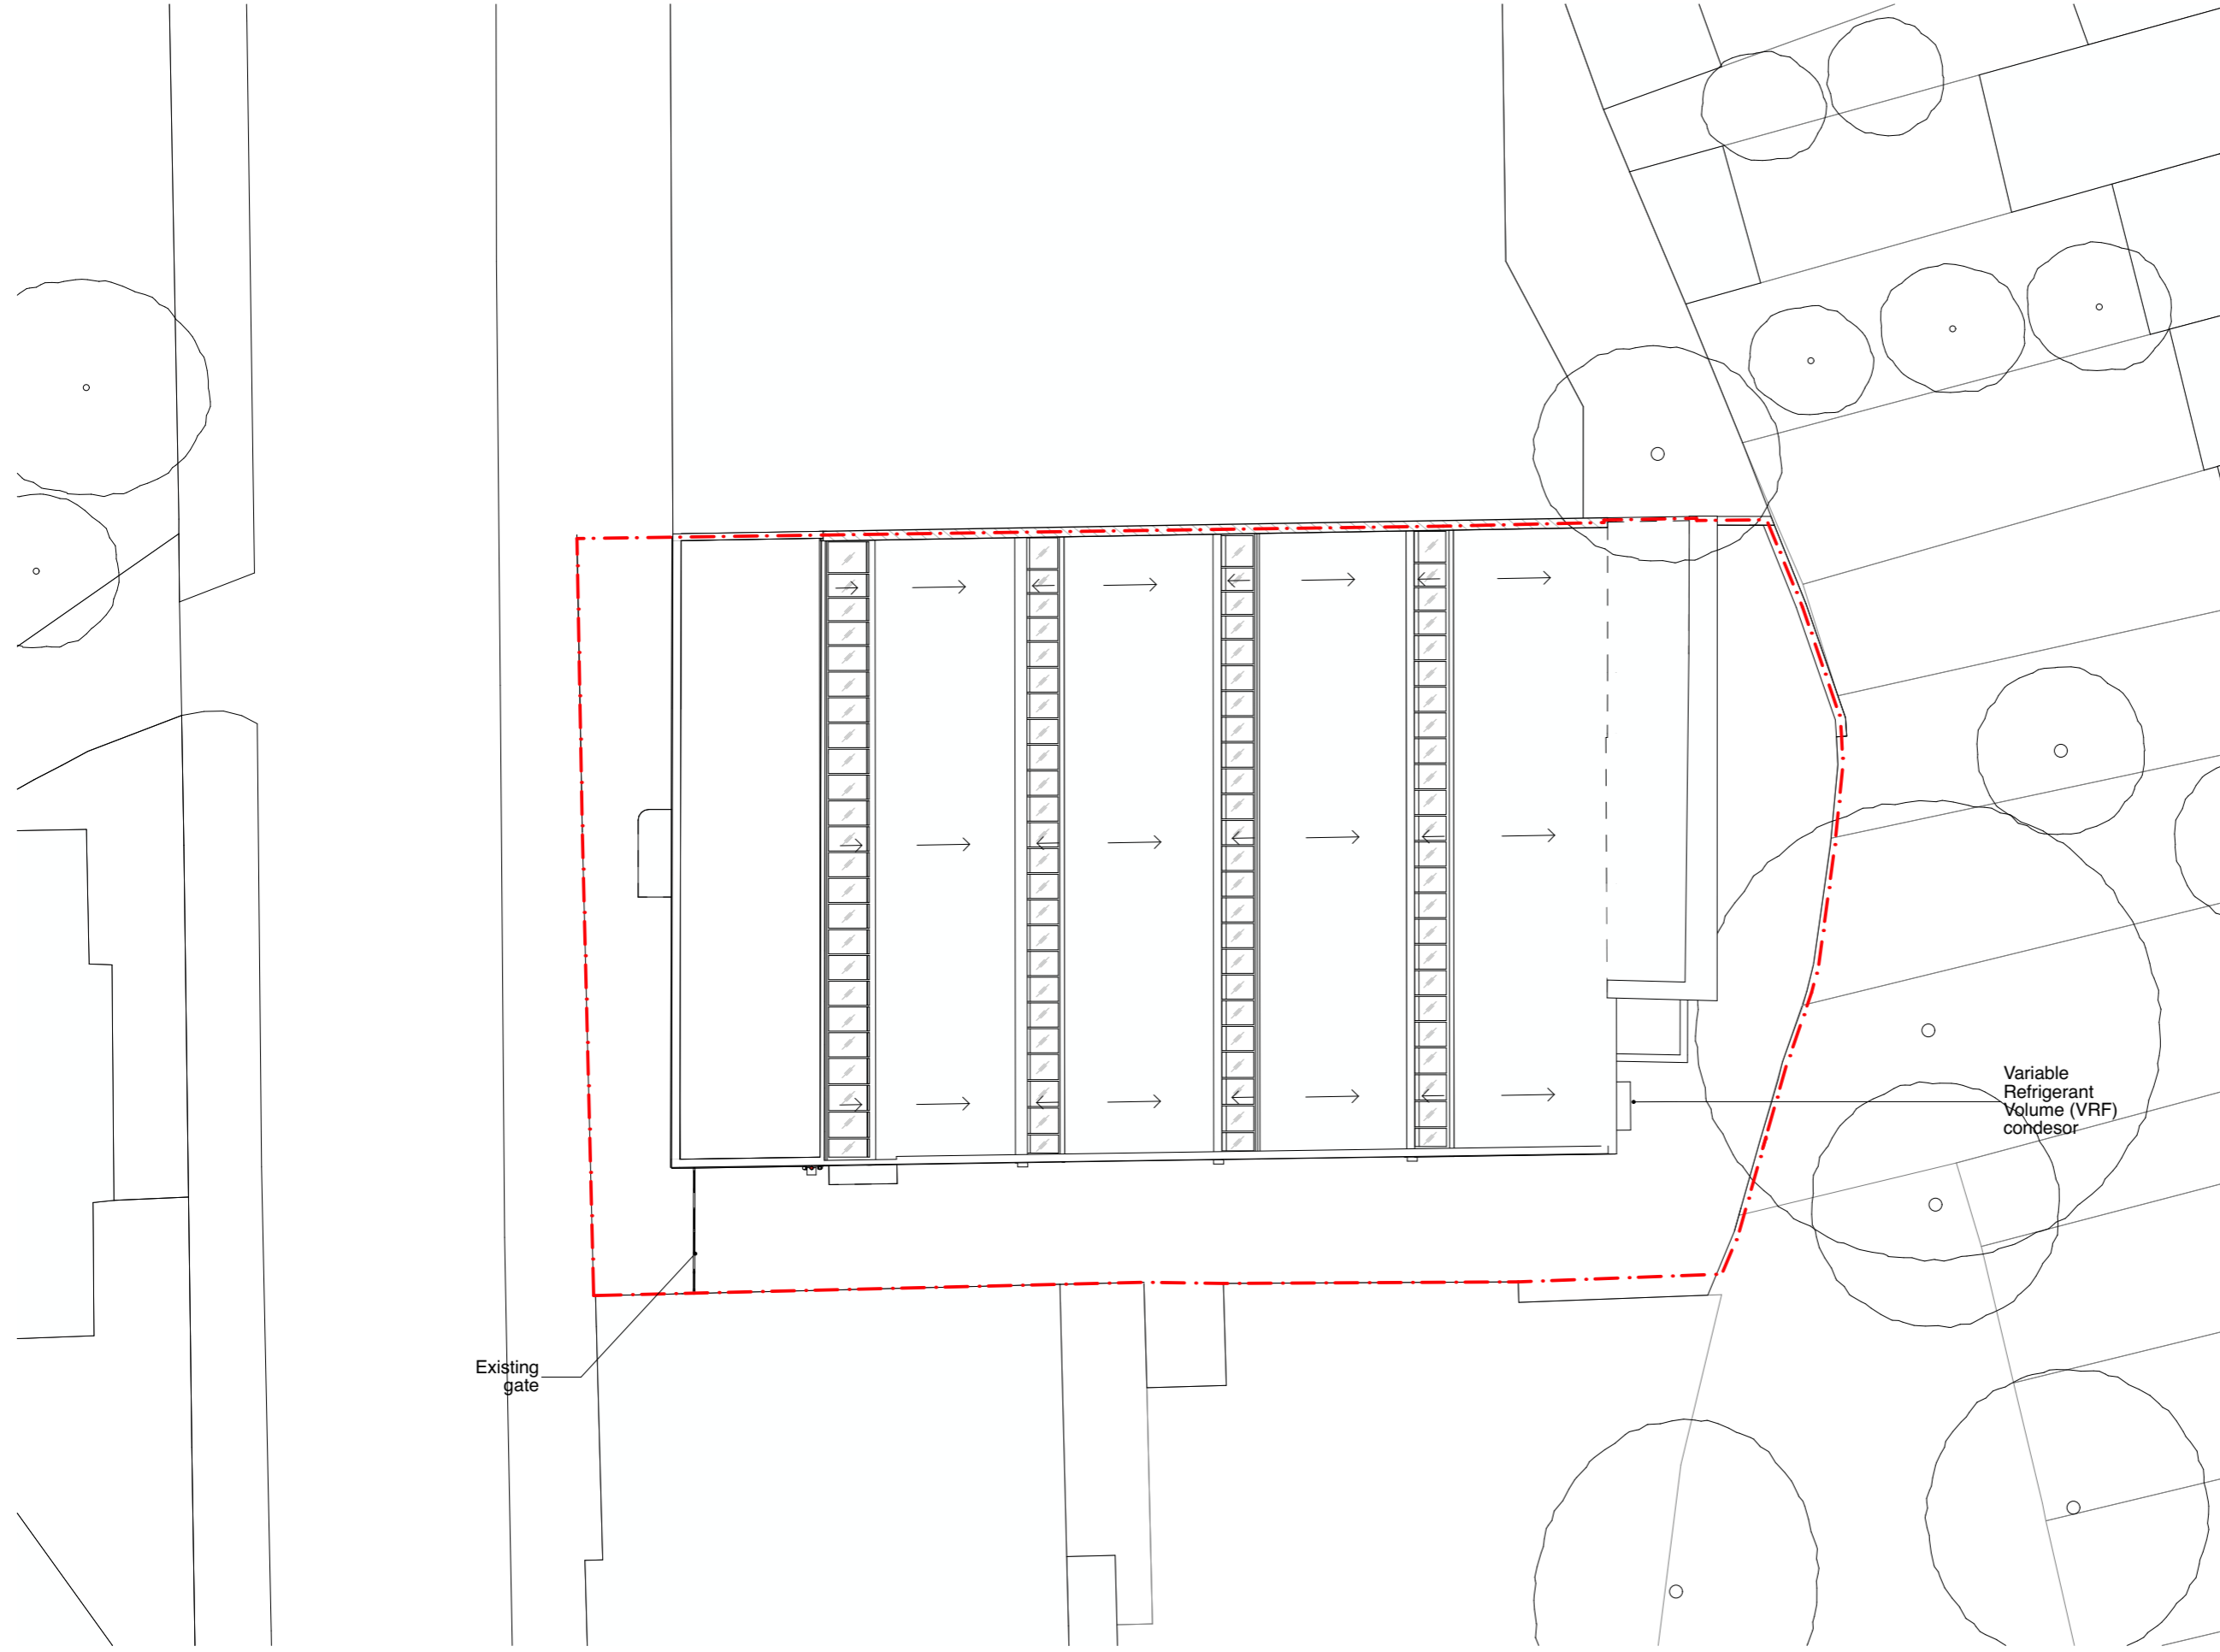

Existing Roof Plan

<b>Client:</b> London Borough of Waltham Forest	<b>Project:</b> 1401_35 Sutherland Road
<b>Drawing Title:</b> Existing Roof Plan	
<b>Drawing Number:</b> 1401_03_EX_102	
<b>Drawing Status:</b> For Information	<b>Revision:</b> 02
<b>Scale:</b> 1:200 @ A3 1:100 @ A1	<b>Printed:</b> 06/02/2025

**ASSEMBLE**  
 Leaside Yard, 30 Hancock Road, E3 3DA  
 T +44 (0)207 237 0000  
 info@assemble.co.uk