



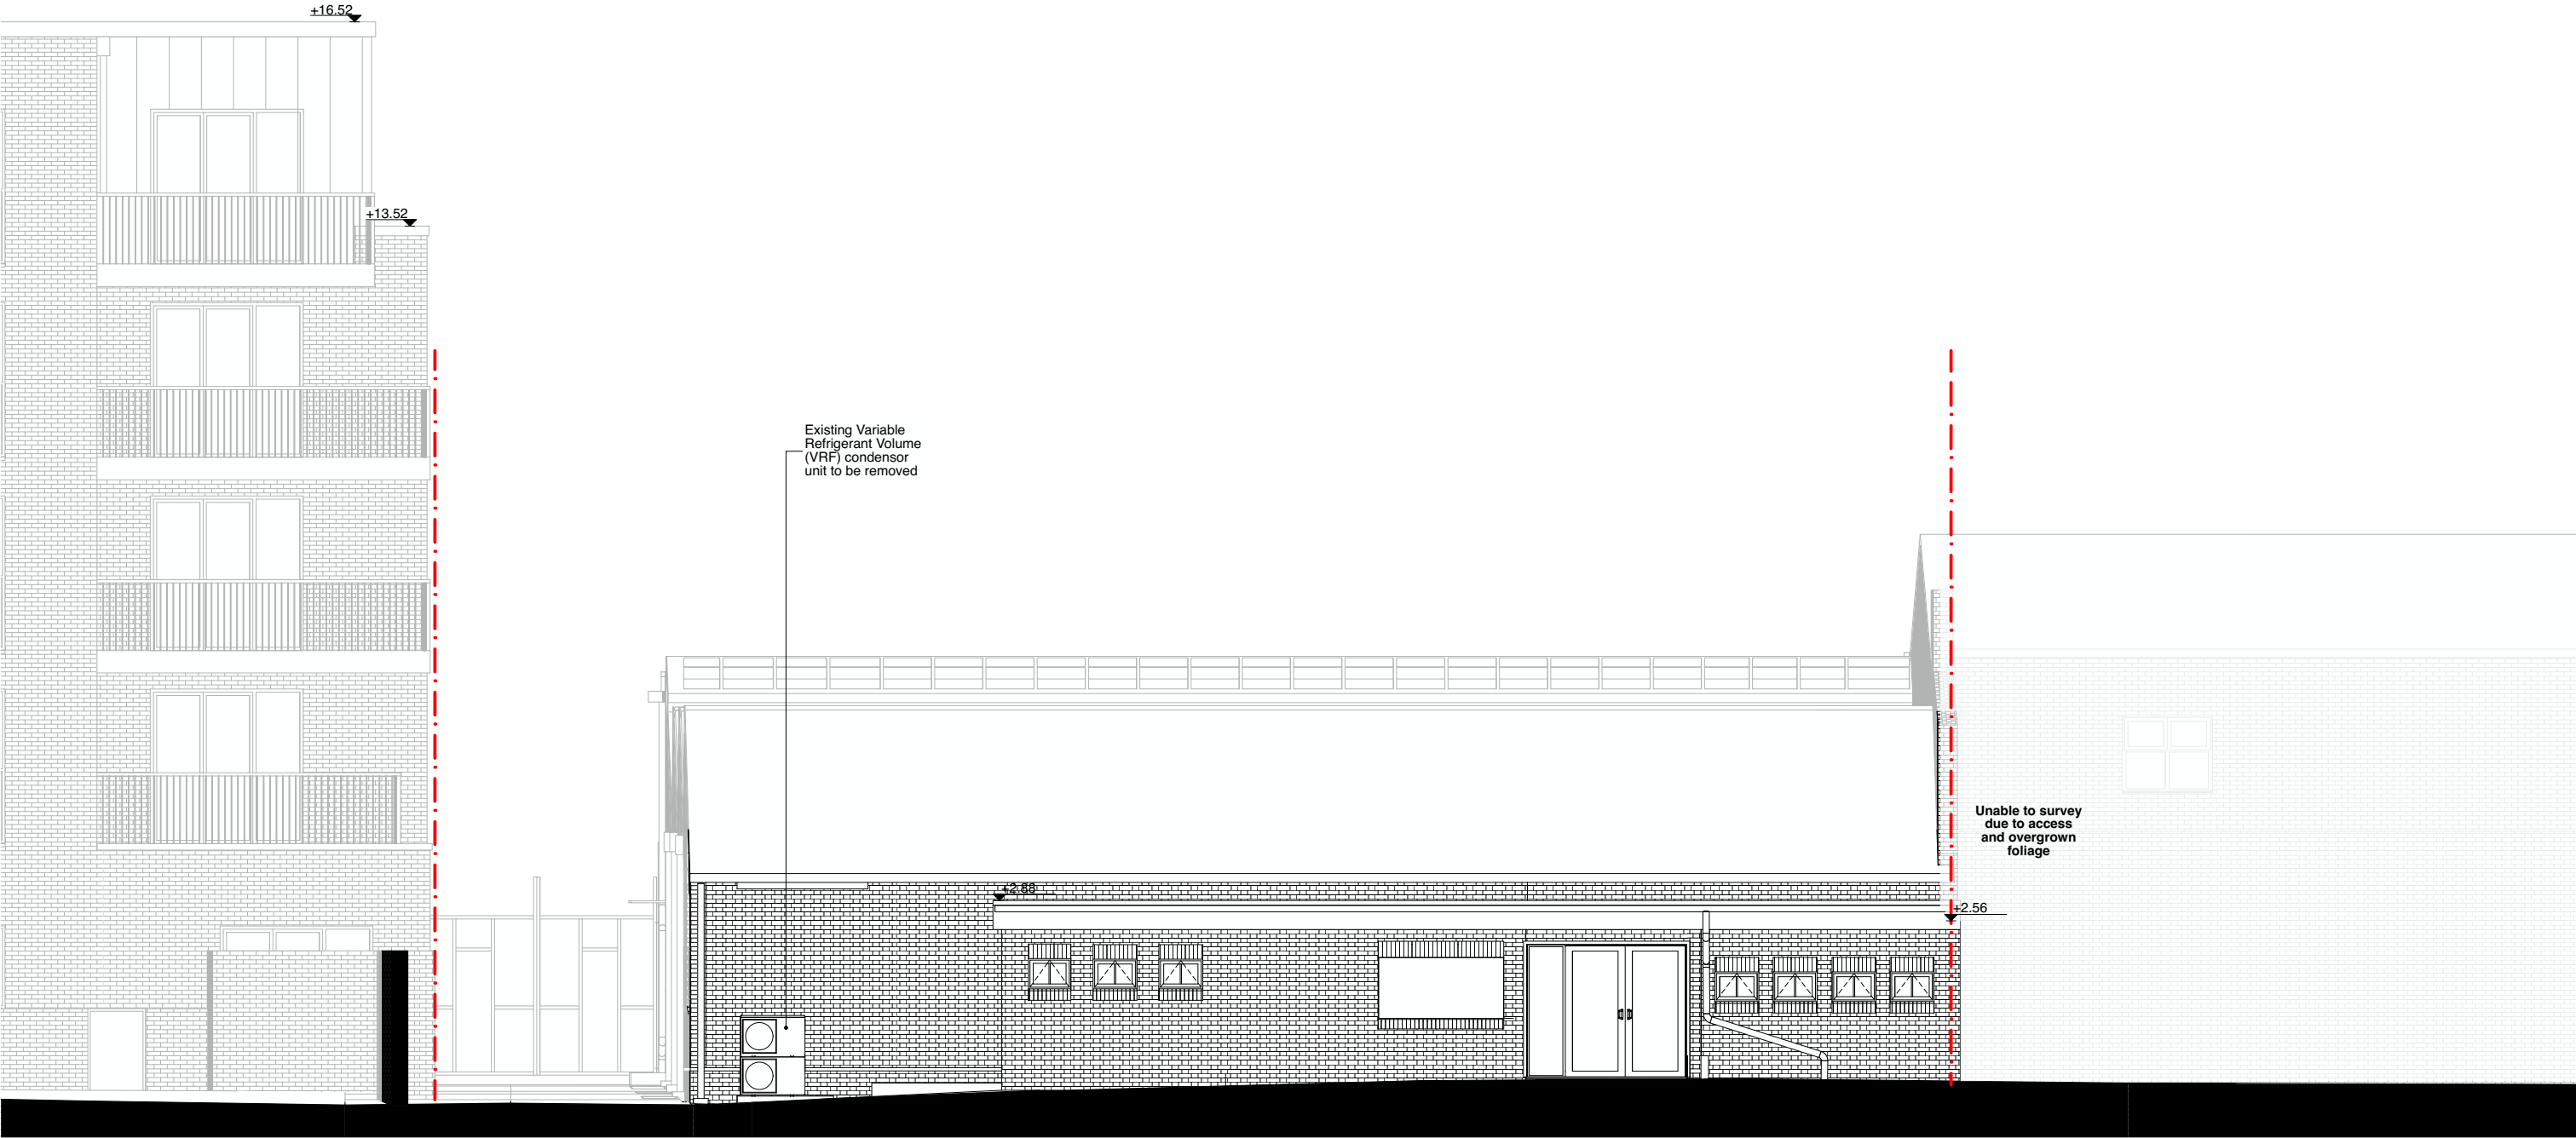


1
301

South Elevation

 

This drawing is prepared solely for design and planning submission purposes. It is not intended or suitable for either Building Regulations or Construction purposes and should not be used for such

Issue No.	Name	Rev.	Date	Chan. ID	Change Name
3.4	Planning	01	23/07/2024		
3.5	Planning	02	07/08/2024		

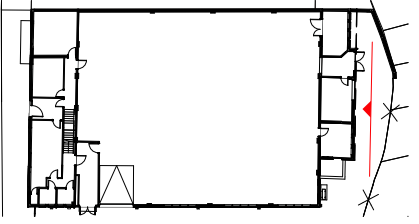

Client:
London Borough of
Waltham Forest
Project:
1401_35 Sutherland Road
Drawing Status:
For Information

Drawing Title:
South Elevation
Revision:
02
Scale:
1:100 @ A3
1:50 @ A1

Drawing Number:
1401_03_EX_301
Printed: 06/02/2025

ASSEMBLE

Leaside Yard, 30 Hancock Road, E3 3DA
T +44 (0)207 237 0000
info@assemble.co.uk