



No. 37

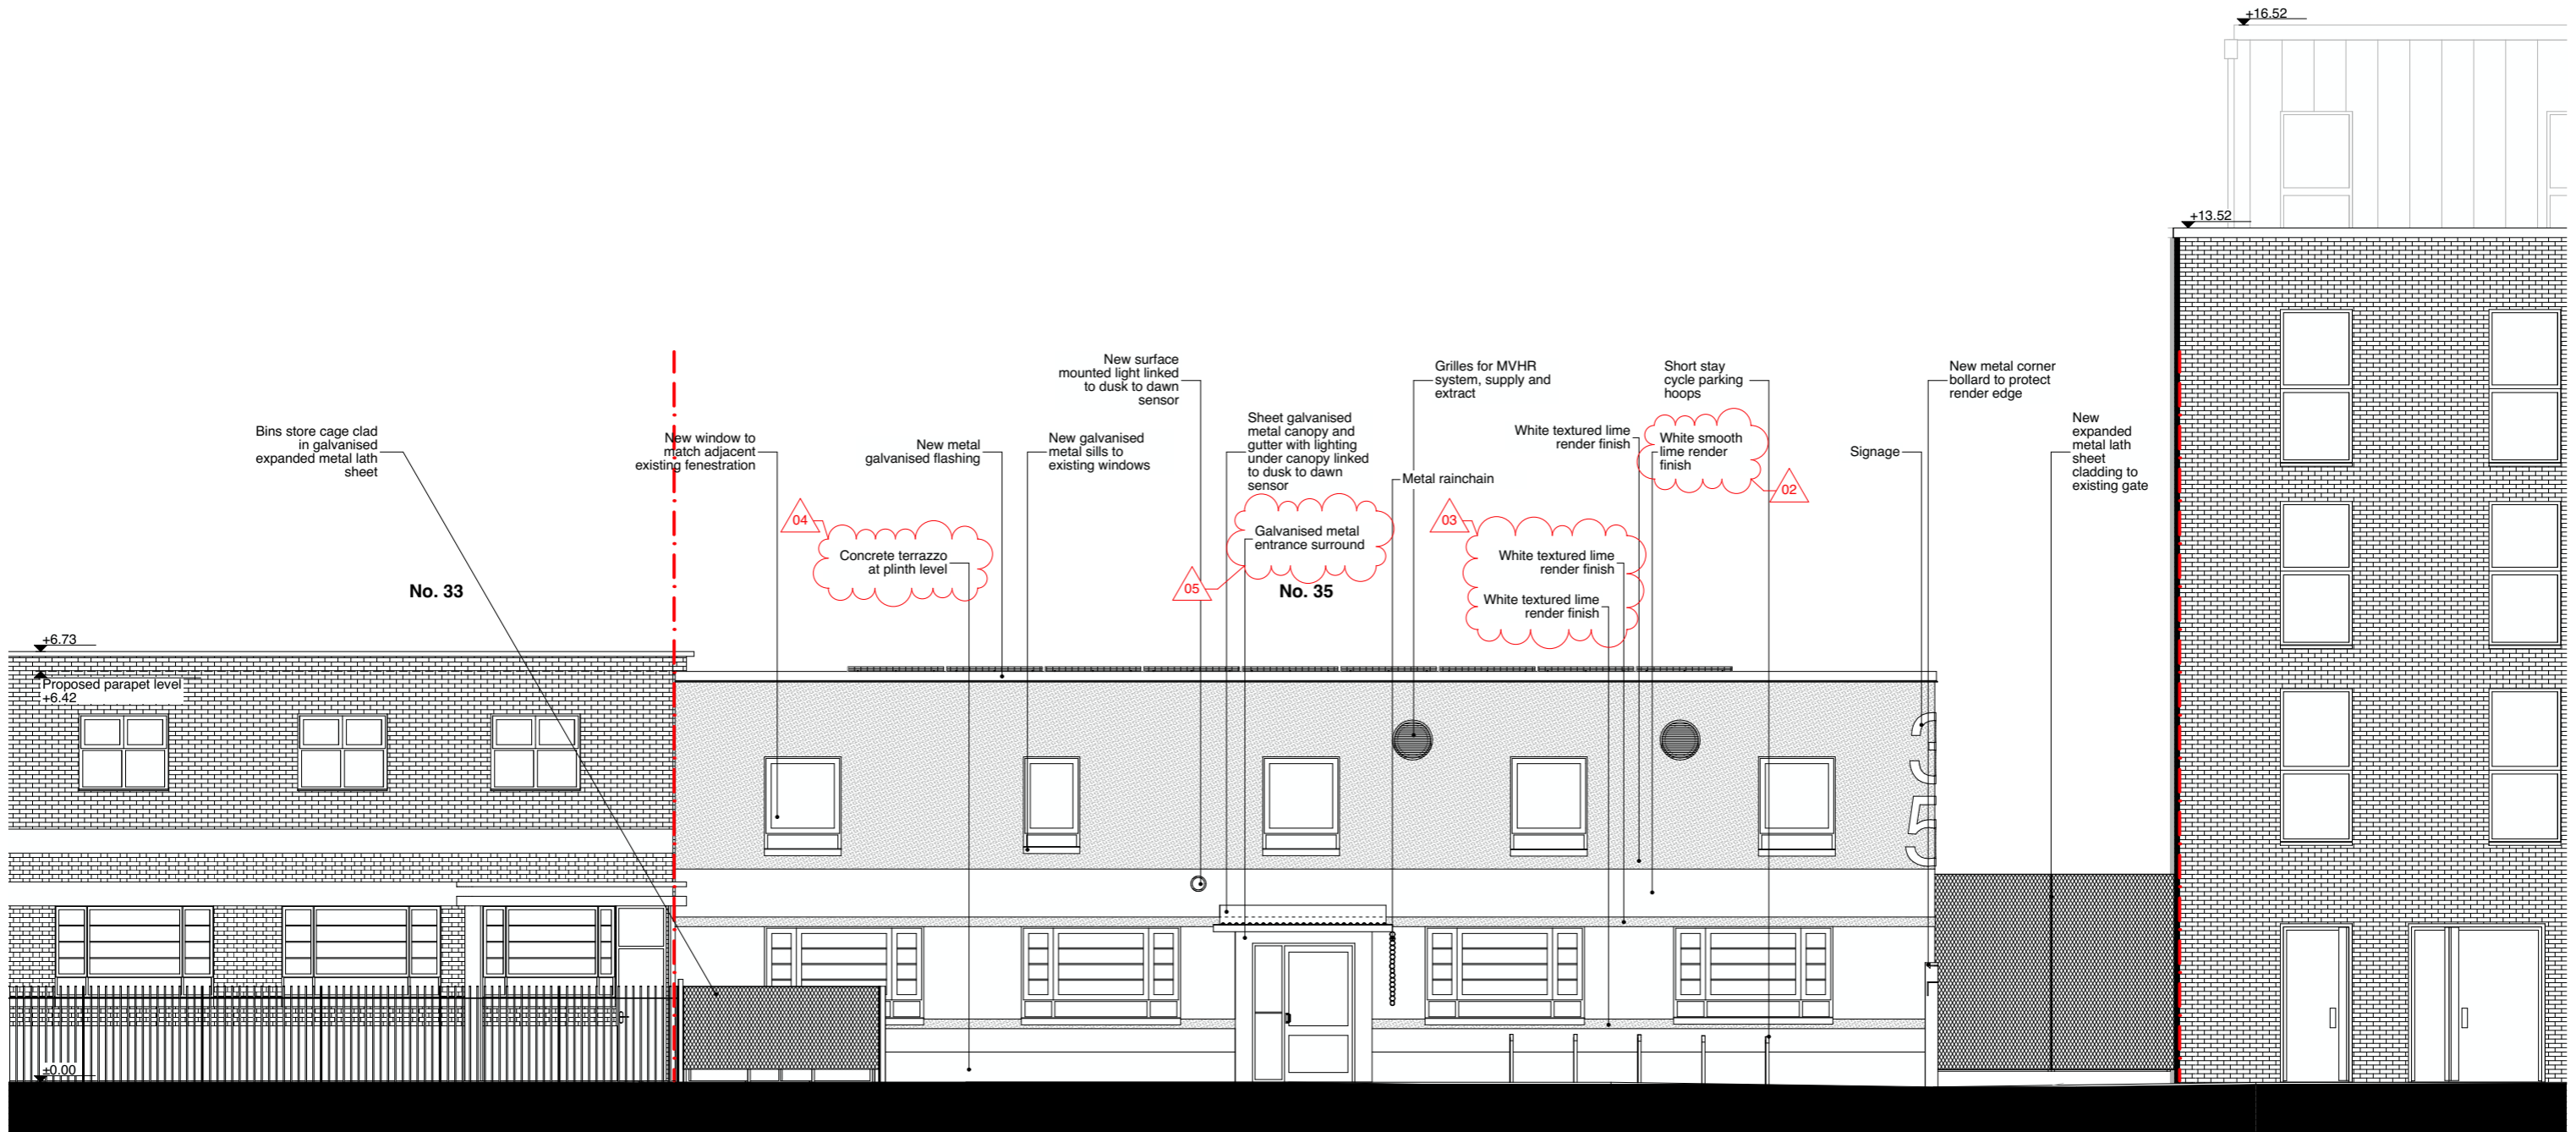


1
300

North Elevation
1:100

 

Issue No.	Name	Rev.	Date	Chan. ID	Change Name
3.4	Planning	01	23/07/2024	02	Smooth lower banding revised to be taller
3.5	Planning	02	07/08/2024	03	Textured bands introduced at sill and lintel heights - as per existing
3.6	Planning	03	06/02/2025	04	Concrete terrazzo introduced at plinth level
				05	Galvanised metal entrance surround introduced

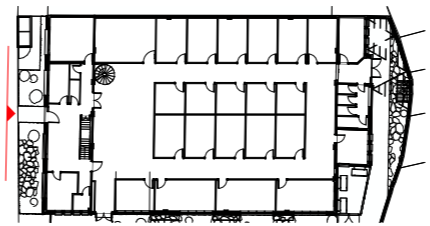

Client:
London Borough of
Waltham Forest

Project:
1401_35 Sutherland Road

Drawing Status:
For Information

Drawing Title:
Proposed North Elevation

Revision:
03

Scale:
1:100 @ A3
1:50 @ A1

Drawing Number:
1401_03_P 300

Printed: 06/02/2025

ASSEMBLE

Leaside Yard, 30 Hancock Road, E3 3DA
T +44 (0)207 237 0000
info@assemble.co.uk

This drawing is prepared solely for design and planning submission purposes. It is not intended or suitable for either Building Regulations or Construction purposes and should not be used for such