
This drawing is prepared solely for design and planning submission purposes. It is not intended or suitable for either Building Regulations or Construction purposes and should not be used for such

| Issue<br>No. | Name     | Rev. | Date       |
|--------------|----------|------|------------|
| 3.4          | Planning | 01   | 23/07/2024 |
| 3.5          | Planning | 02   | 07/08/2024 |

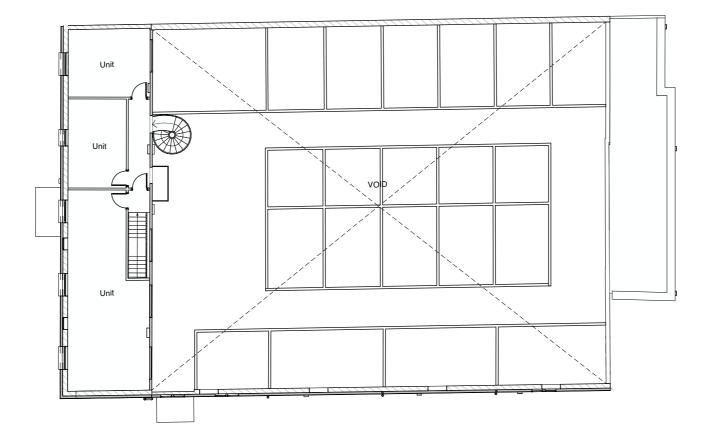

Client: London Borough of Waltham Forest Project: 1401\_35 Sutherland Road

Drawing Title: Proposed First Floor Plan

Drawing Number: 1401\_03\_P\_101

Scale: 1:200 @ A3

**Drawing Status:** For Information

Revision: 02

Printed: 06/02/2025

Proposed First Floor Plan



Leaside Yard, 30 Hancock Road, E3 3DA T +44 (0)207 237 0000 info@assemble.co.uk