


KEY

- Community access
- Secure line - no community access
- Managed Line
- Community Use Spaces


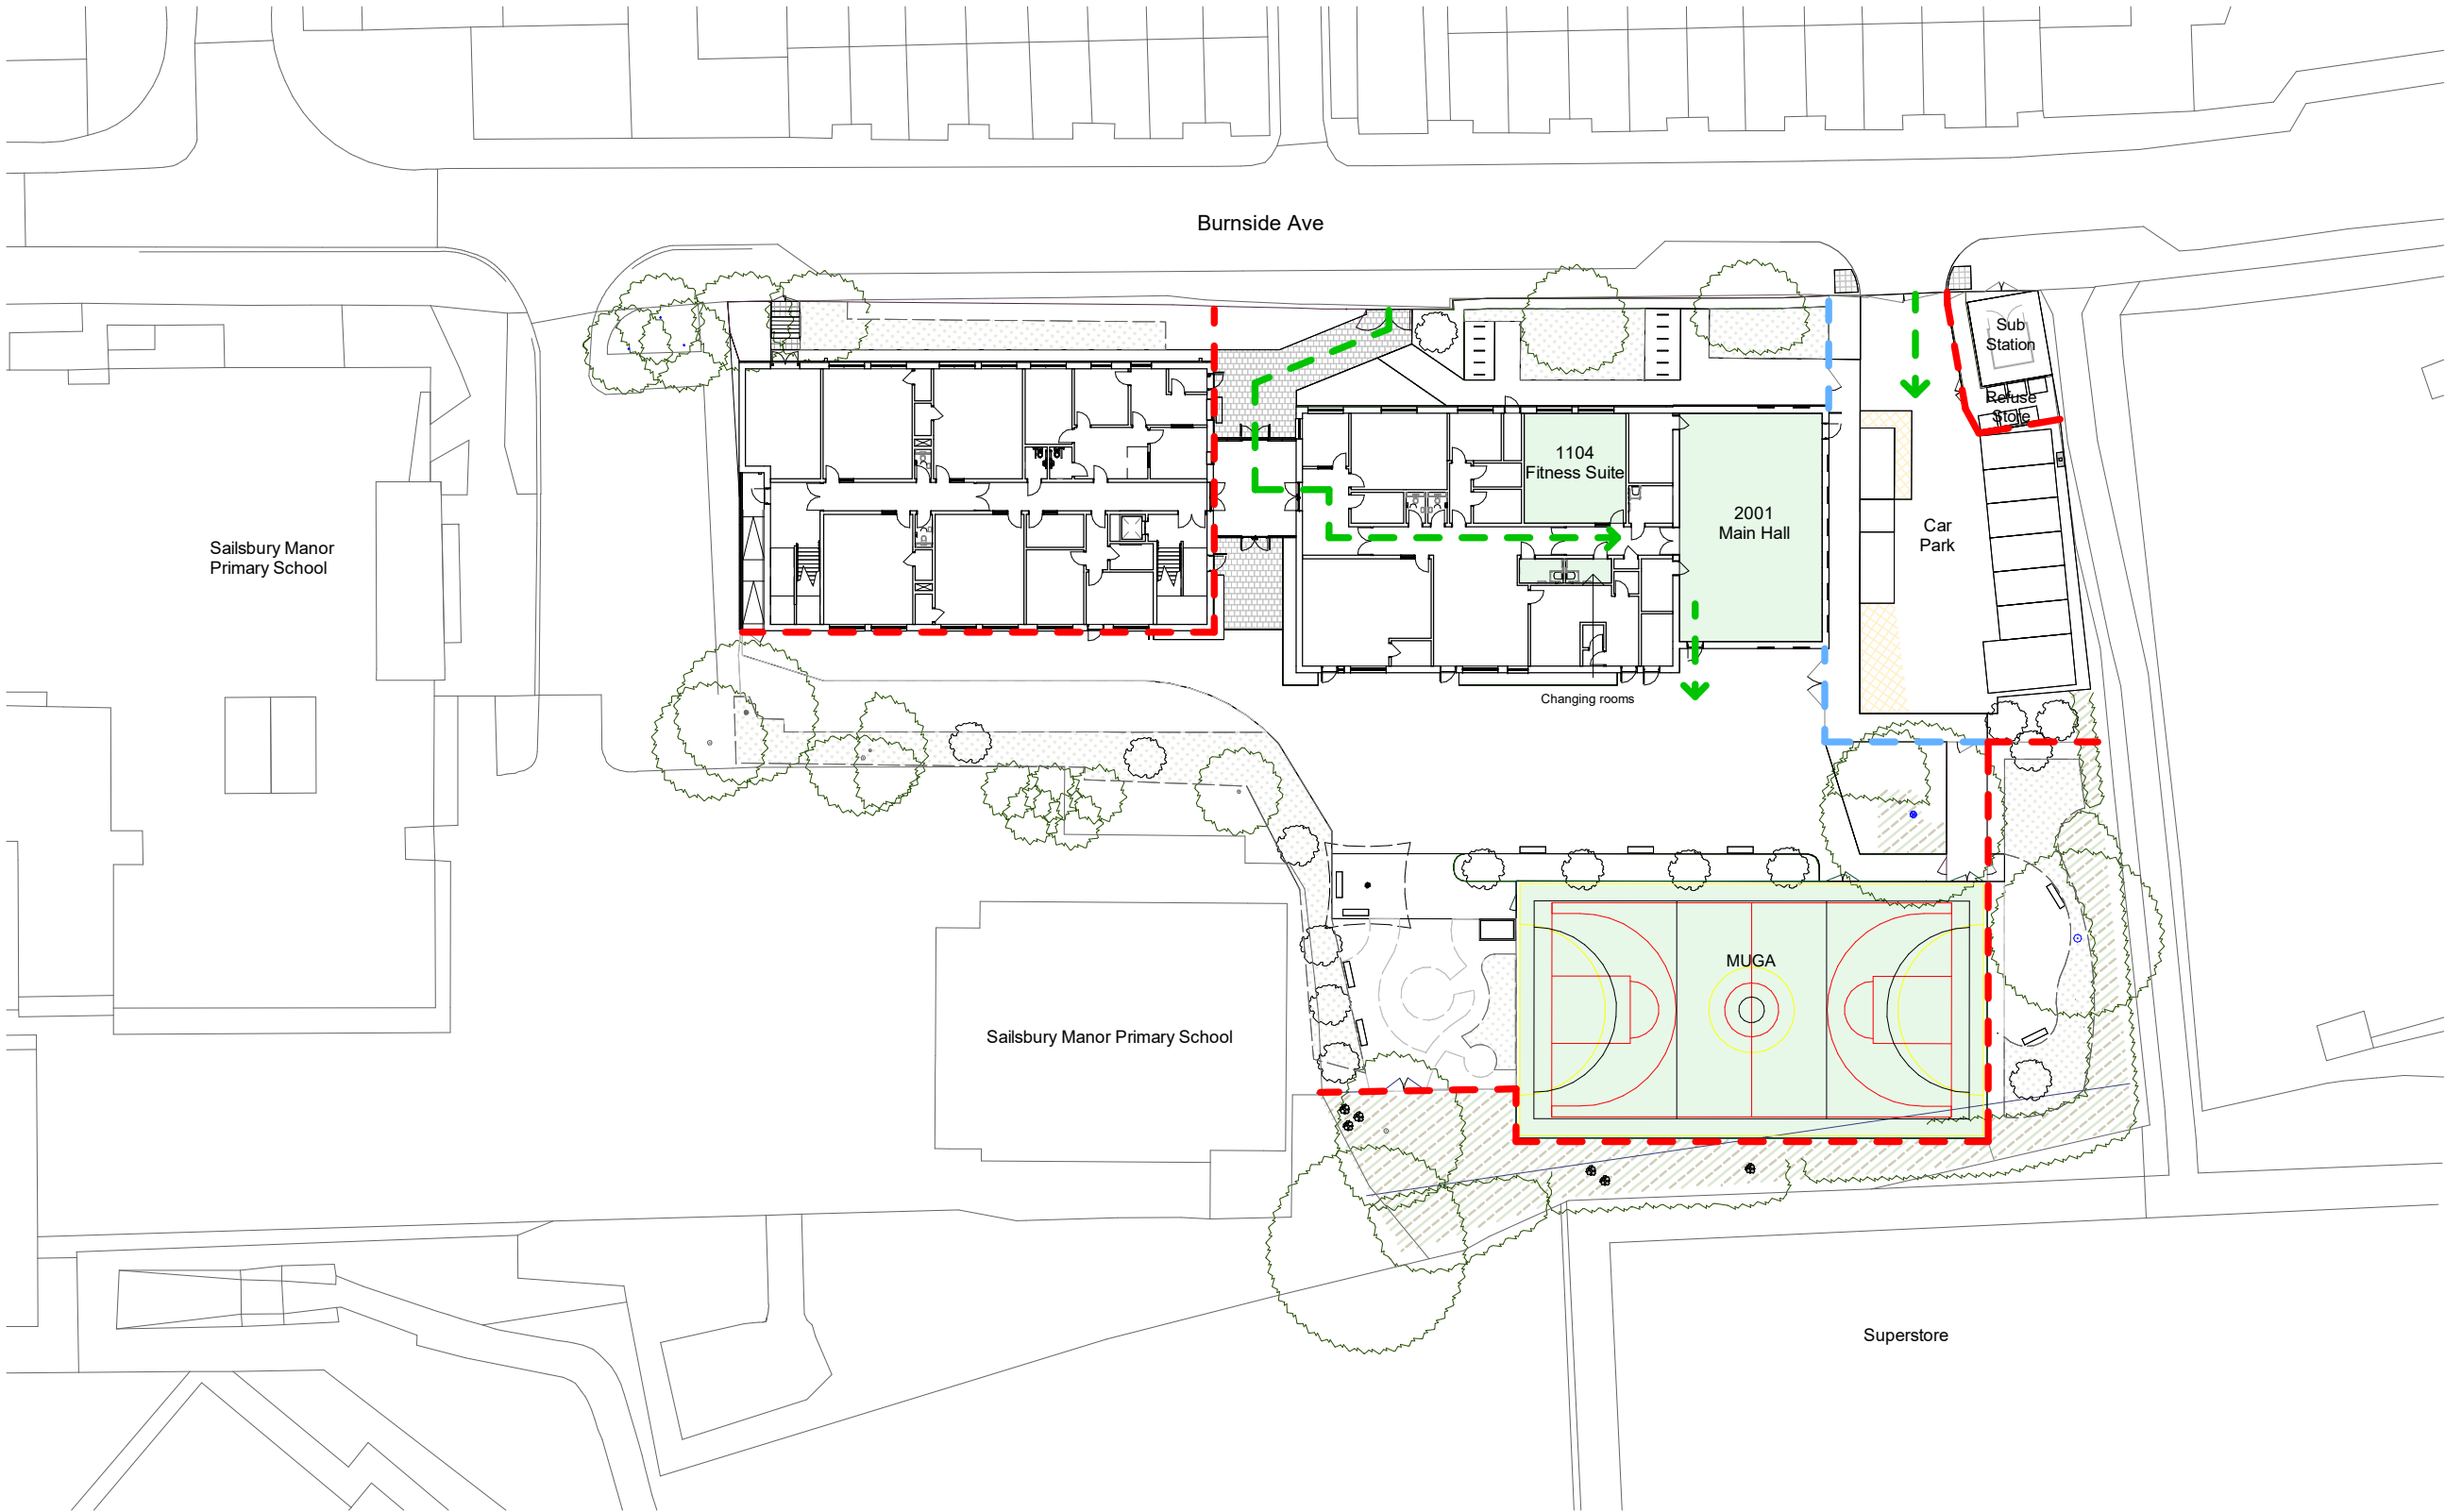


- NOTES
1. Filename: ABCD - RSS - 00 - ZZ - M3 - A - 0001
  2. Figured dimensions are in mm. All dimensions shall be verified on site before proceeding with the work. The architect shall be notified of any discrepancies.
  3. This drawing has been produced for sole use on this project and is not intended for use by any other person or for any other purpose. ©CopyrightRSS(U.K.)
  4. All printed copied should be made at 100% of the original page size. Use scale bars, where included, to check that the drawing has been printed to the intended scale as identified in the drawing title block.
  5. This drawing is not intended for construction unless specifically described as such.

REVISIONS		
REV	DATE	STATUS
C08	12/11/2024	Issued for Planning

Changes since last issue:

-

  

28 NAVIGATION ROAD LONDON E3 3TG  
T: 020 7739 8945  
E: rss@rssa.co.uk

rivingtonstreetstudio

job title Burnside Secondary School

drawing title Community Use Site Plan

drawn by	checked by	job no.	suitability	revision	project	origin.	vol.	level	type	role	number
JC	TO	SRP1055	S4	C08	SRP1055- RSS - XX - 00 - D - A - 1930						
scale	1 : 500 @ A3										