



Proposed Elevation 1 - North




Proposed Elevation 2 - South

- KEY
- 1. BUFF BRICKWORK
  - 2. BUFF BRICKWORK SOLDIER COURSING
  - 3. GLAZED BRICKWORK
  - 4. RECESSED GLAZED BRICKWORK
  - 5. POLYESTER POWDER COATED ALUMINIUM WINDOWS
  - 6. LOUVERED VENT PANELS
  - 7. ALUMINIUM RAIN SCREEN CLADDING - RAL 6011
  - 8. POLYESTER POWDER COATED ALUMINIUM CANOPY - RAL 6011
  - 9. POLYESTER POWDER COATED ALUMINIUM CURTAIN WALL - RAL 6011
  - 10. STAINLESS STEEL LETTERING
  - 11. POLYESTER POWDER COATED ALUMINIUM RAIN WATER PIPE - AGATE GREY
  - 12. POLYESTER POWDER COATED STEEL STAIR - GREY
  - 13. RECESSED BUFF BRICKWORK ABOVE DOORS
  - 14. POLYESTER POWDER COATED LOUVERED DOORS - RAL 6011
  - 15. PROJECTING ORIEL WINDOW
  - 16. POLYESTER POWDER COATED METAL DOORS - RAL 6011
  - 17. POLYESTER POWDER COATED FRAMED GLAZED DOORS - RAL 6011

BUFF BRICK PRODUCT: TAYLOR MAXWELL - PAXTON LIGHT BUFF  
GLAZED BRICK PRODUCT: WIENERBERGER - TAHITI GREEN

KEY PLAN

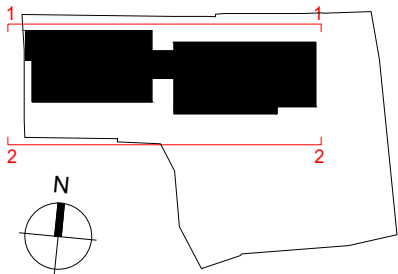

DRAWING NOTES

1. filename: -

2. Use figured dimensions only. Detailed site survey to be carried out to establish tolerances. Figured dimensions are in mm. All dimensions shall be verified on site before proceeding with the work. The architect shall be notified of any discrepancies.

3. This drawing has been produced for sole use on this project and is not intended for use by any other person or for any other purpose. © Copyright RSS (U.K.)

4. All printed copies should be made at 100% of the original page size. Use scale bars, where included, to check that the drawing has been printed to the intended scale as identified in the drawing title block.


5. This drawing is not intended for construction unless specifically described as such.

REVISIONS

REV	DATE	STATUS
C08	12.11.24	Issued for Planning

Changes since last issue:

-

 

28 NAVIGATION ROAD LONDON E3 3TG				rivingtonstreetstudio						
T : 020 7739 8945										
E : rss@rssa.co.uk										
www.rivingtonstreetstudio.co.uk										
job title		Burnside Secondary School								
drawing title		Proposed North & South Elevations								
drawn by	job no.	suitability	revision	PROJECT	ORIGIN	VOLUME	LEVEL	TYPE	ROLE	NUMBER
TO	1026	S4	C08	SRP1055	RSS	_XX	_ZZ	_D	_A	_1401
scale 1:200 @ A3										