



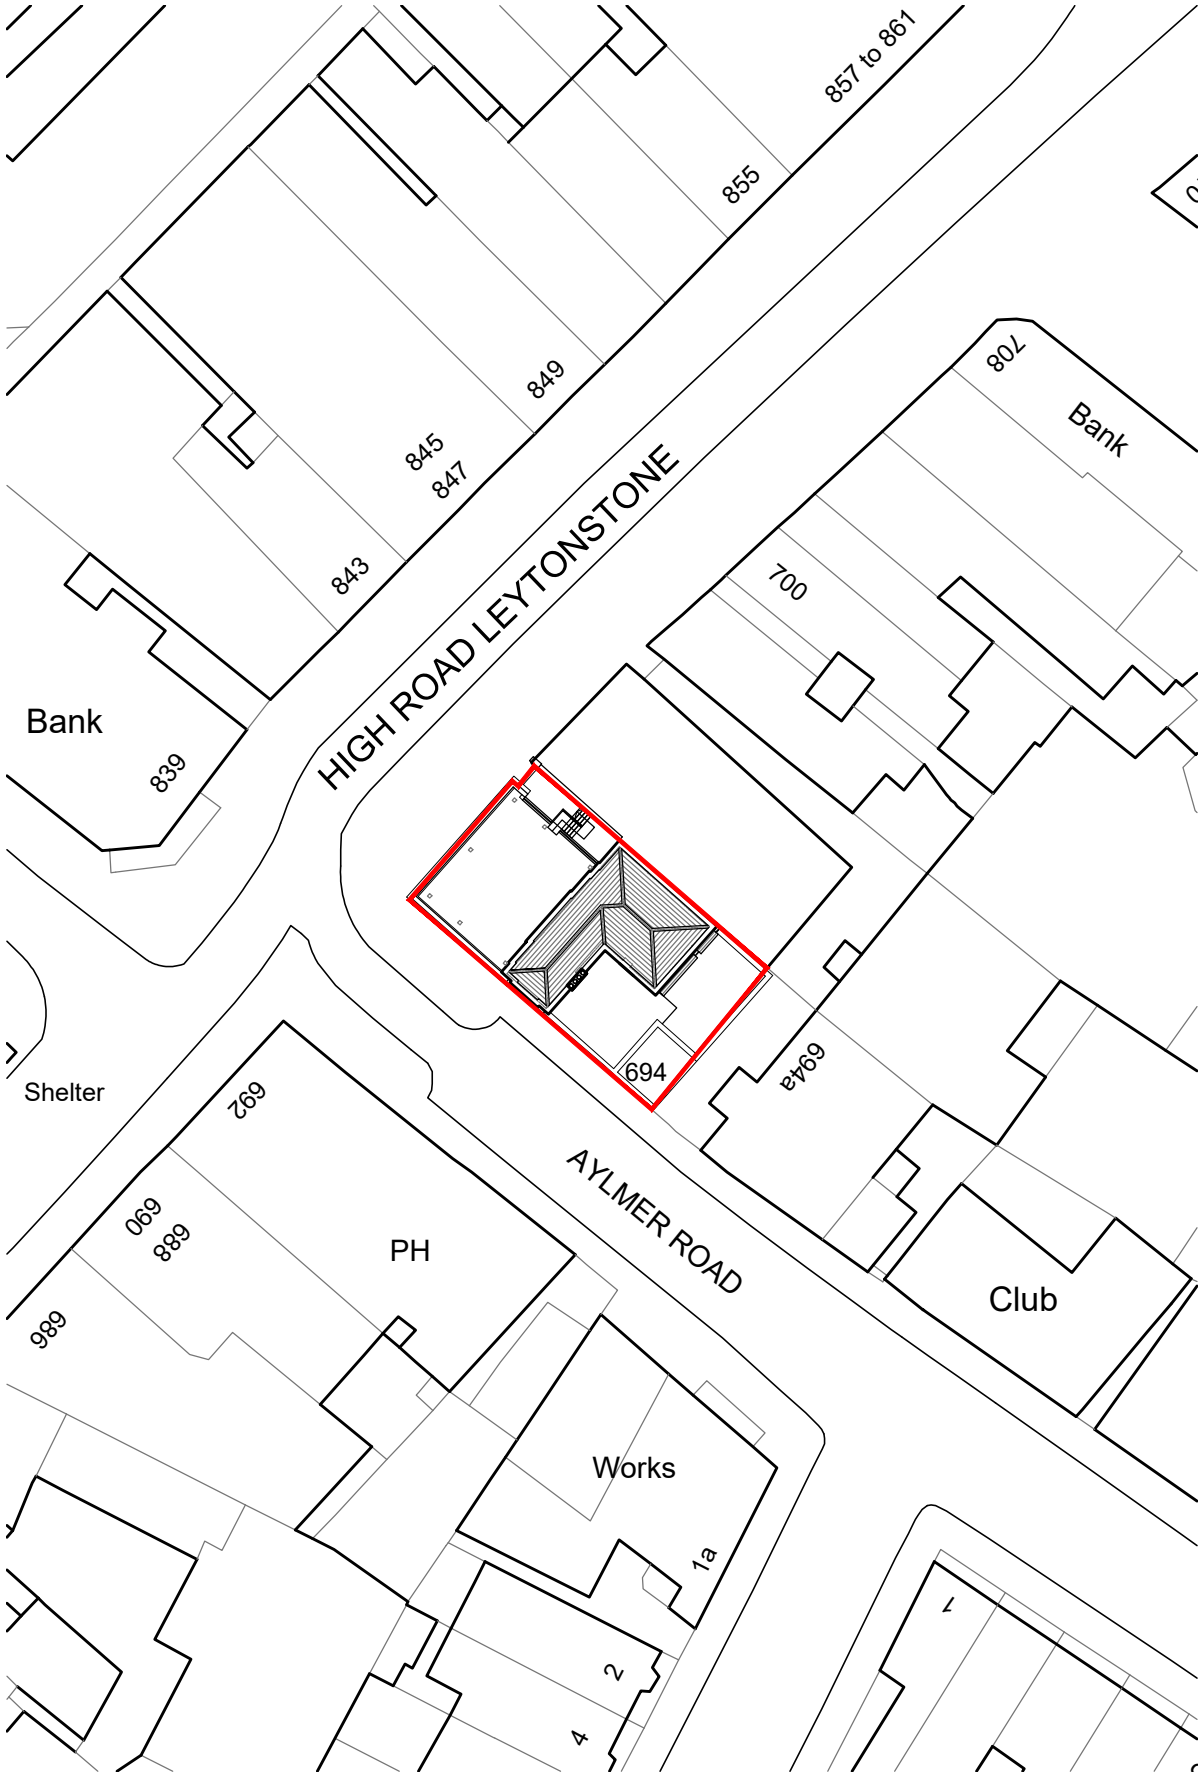

EXISTING SITE PLAN
SCALE: 1:500@A3

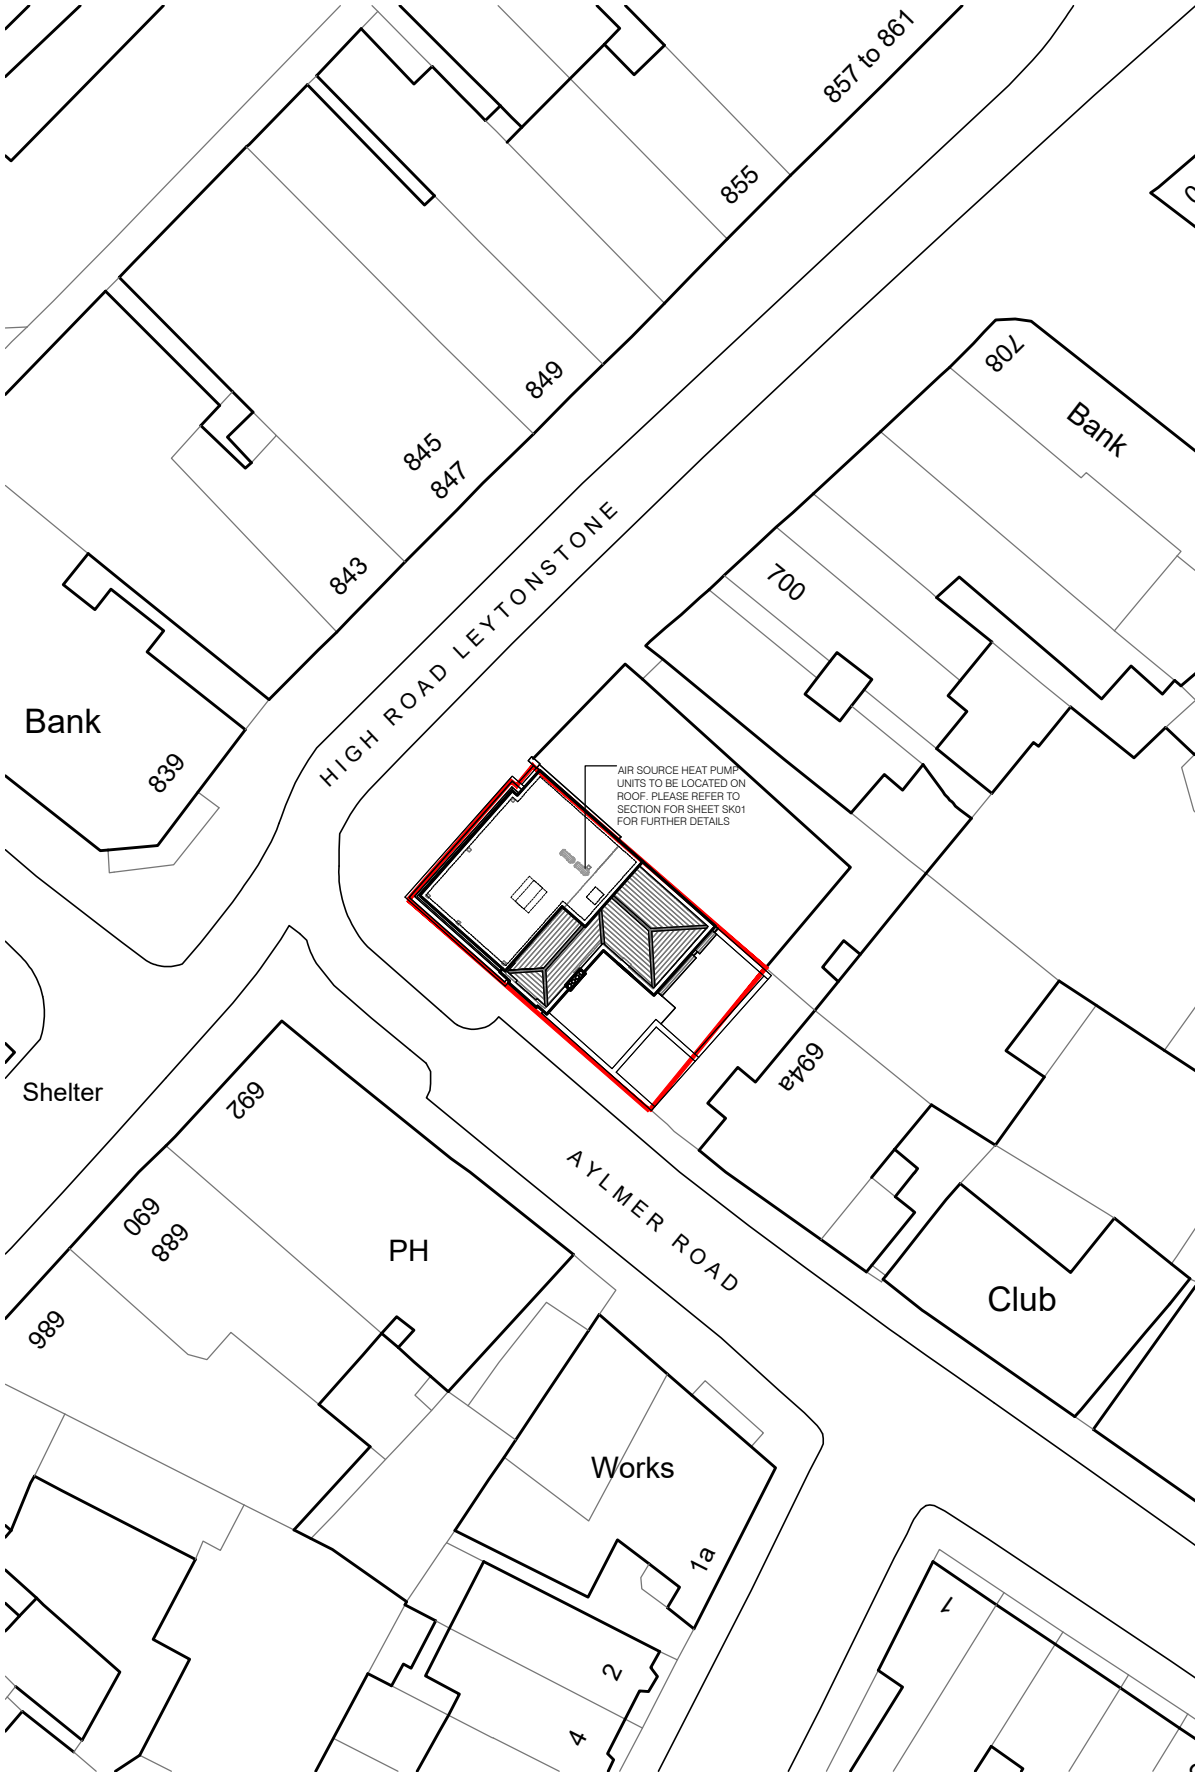


PROPOSED SITE PLAN
SCALE: 1:500@A3

THIS DRAWING IS THE © COPYRIGHT OF FRONT ARCHITECTURE LTD AND SHOULD NOT BE COPIED WITHOUT PRIOR WRITTEN CONSENT.

CONTRACTORS ARE TO CHECK ALL LEVELS AND DIMENSIONS BEFORE WORK COMMENCES ON SITE AND ANY DISCREPANCIES ARE TO BE REFERRED TO FRONT ARCHITECTURE.

DO NOT SCALE. WORK TO FIGURED DIMENSIONS ONLY.

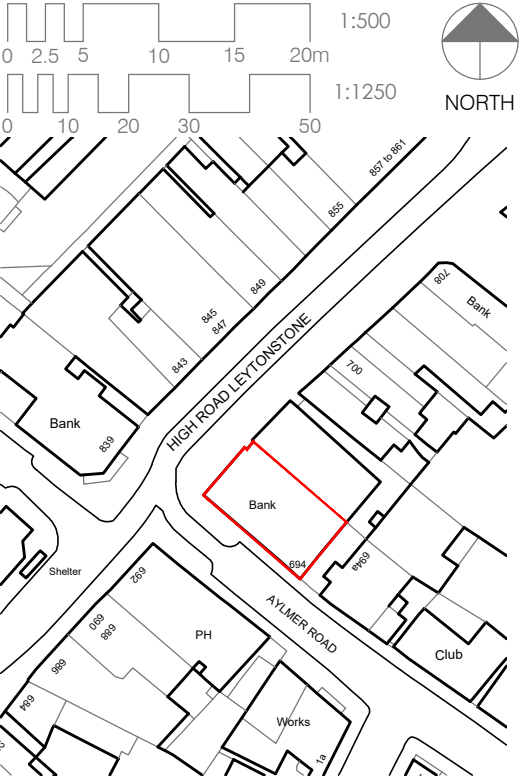

SITE LOCATION PLAN
SCALE: 1:1250@A3

PROJECT:
694 HIGH ROAD
LEYTONSTONE
LONDON, E11 3AA

CLIENT:
MR. S. GALAIYA
DRAWING TITLE:
PROPOSED AND EXISTING
SITE PLANS

XX	XX	XX	XX
REV.	DATE:	AMENDMENT:	DRAWN:
PROJECT NO.	REVISION:	DRAWING NO.	
23.697	P2		
DATE:	SCALE:		
MARCH.24	1:500@A3		
FRONT.		171 HIGH STREET, RAYLEIGH, ESSEX, SS6 7QA. TEL. +44 (0)1702 831 415 EMAIL. HELLO@FRONT-ARCHITECTURE.CO.UK	

220