




PROPOSED FRONT ELEVATION - HIGH ROAD
SCALE: 1:100@A1



PROPOSED SIDE ELEVATION
SCALE: 1:100@A1



PROPOSED REAR ELEVATION
SCALE: 1:100@A1

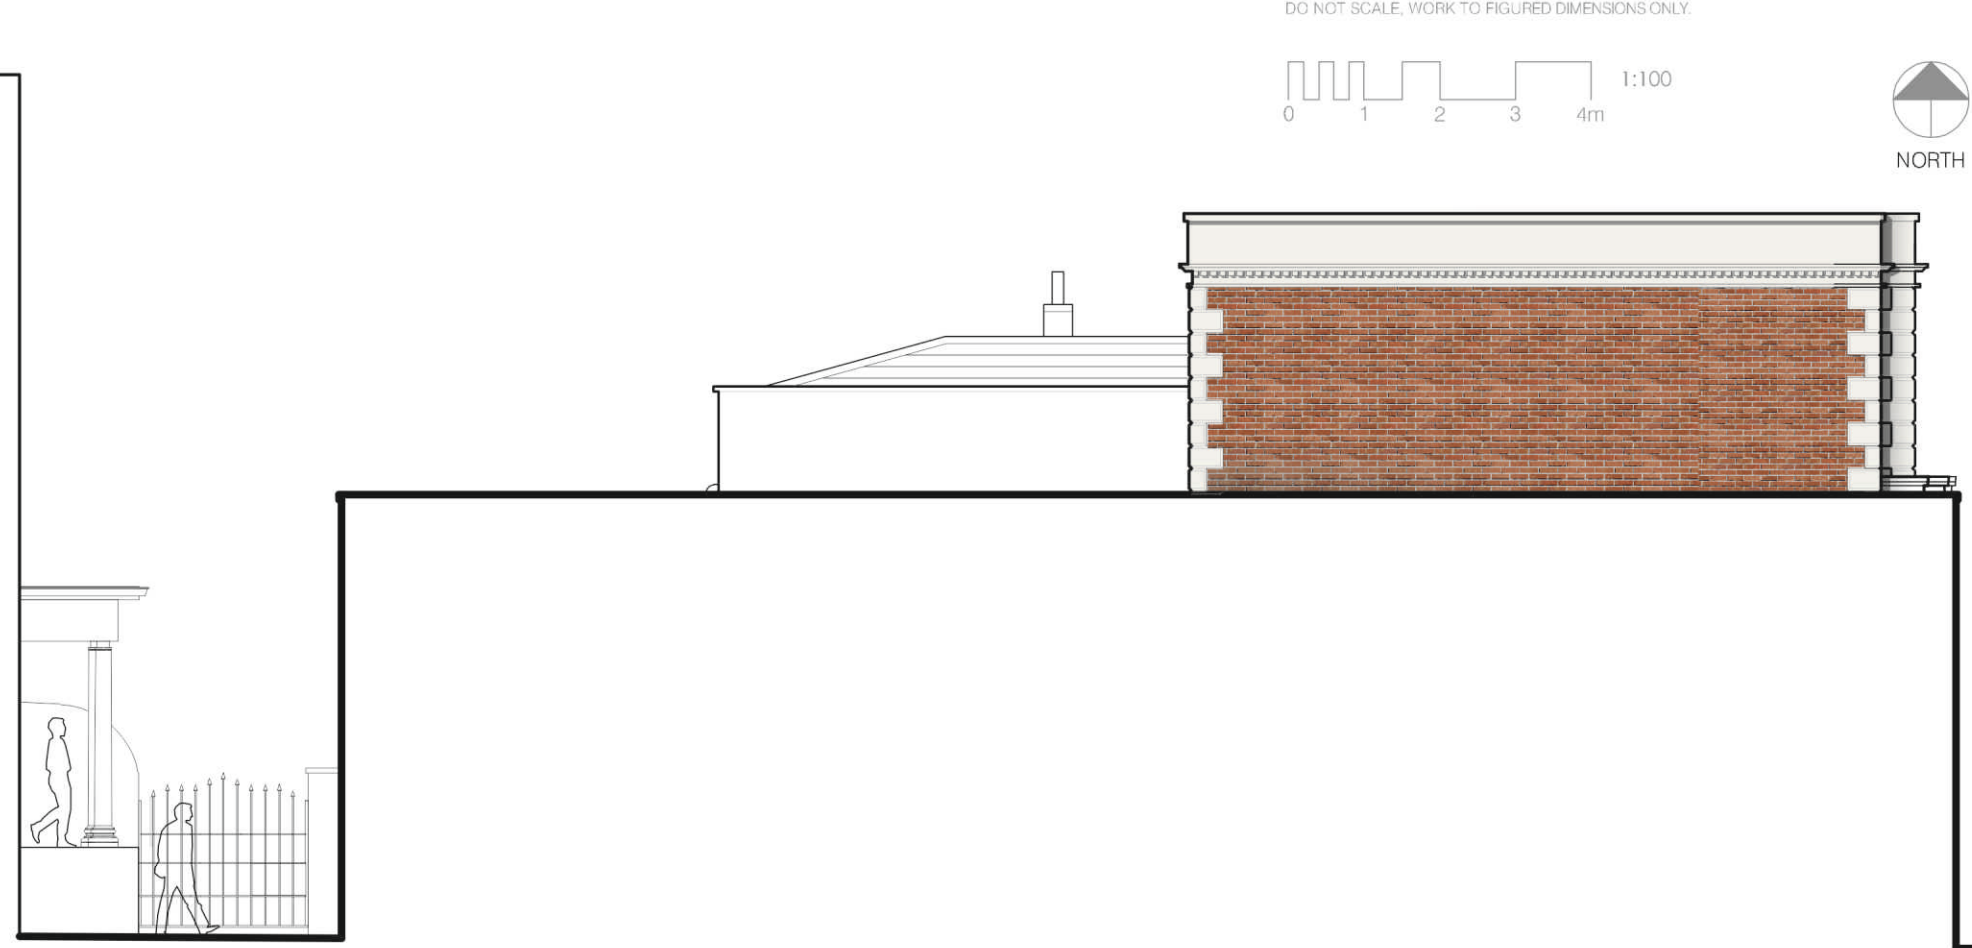

PROPOSED SIDE ELEVATION
SCALE: 1:100@A1




EXISTING FRONT ELEVATION - HIGH ROAD
SCALE: 1:100@A1




EXISTING SIDE ELEVATION
SCALE: 1:100@A1



EXISTING REAR ELEVATION
SCALE: 1:100@A1

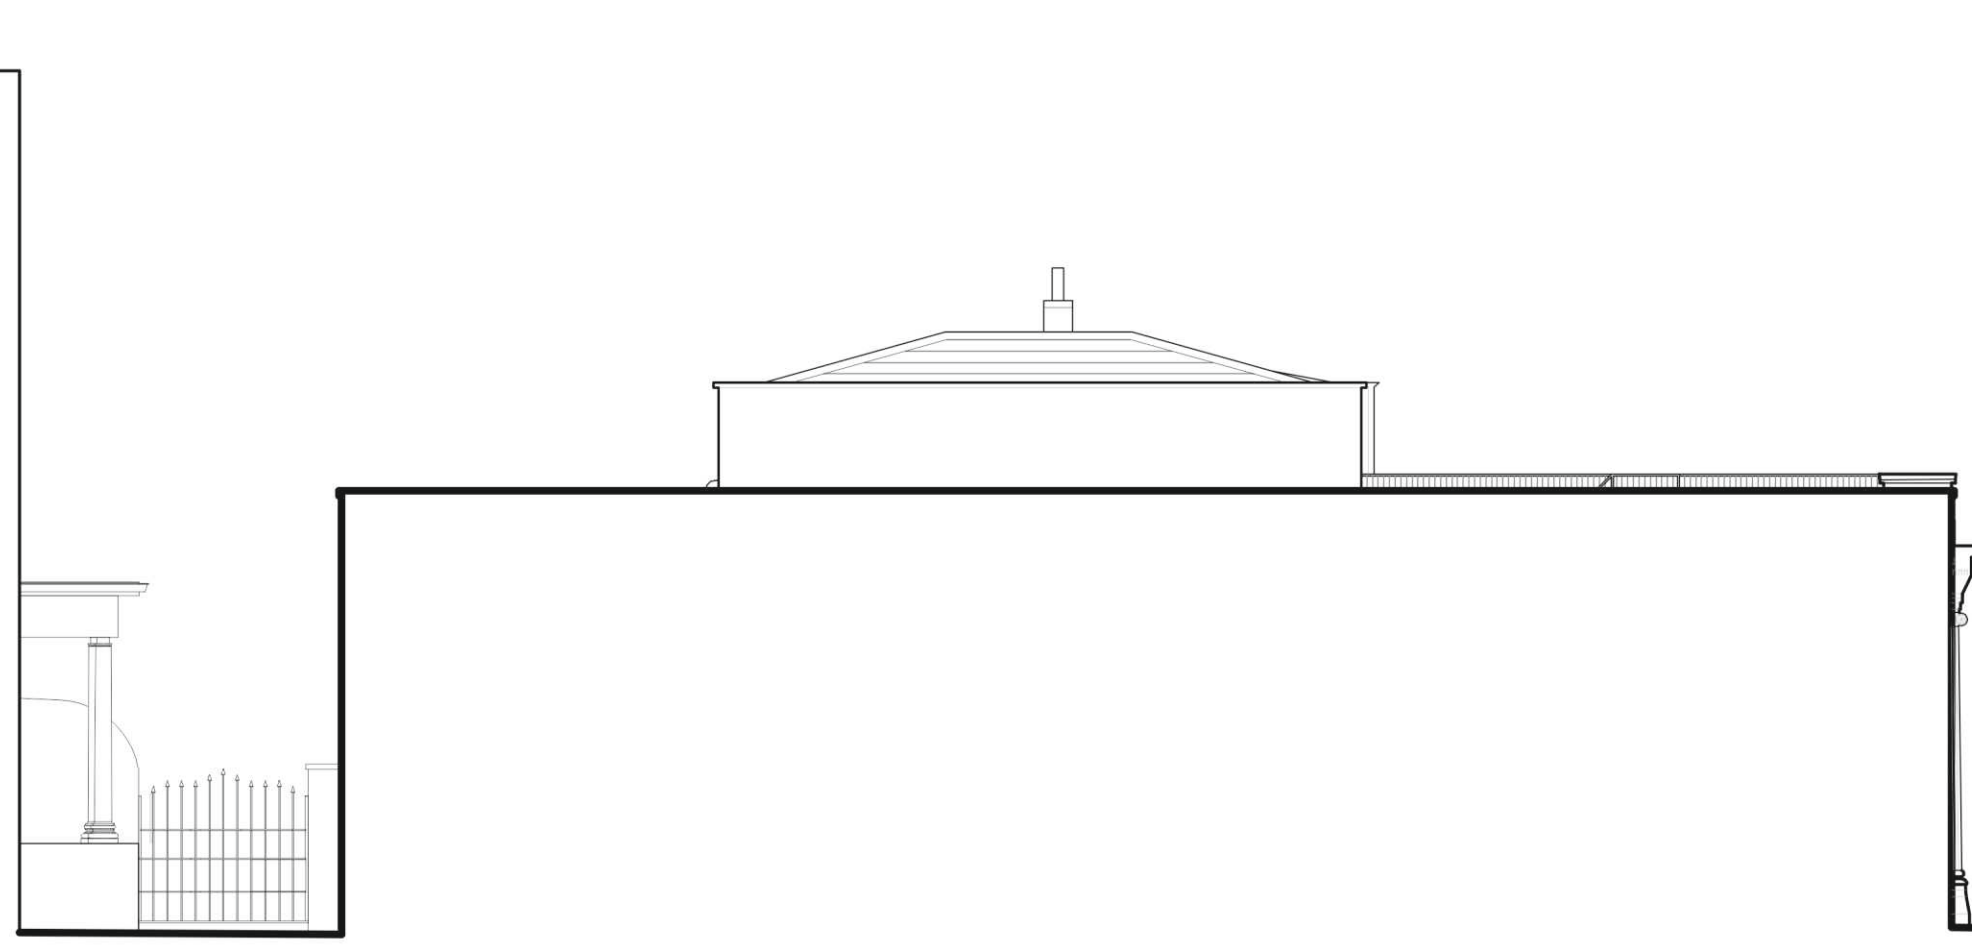


EXISTING SIDE ELEVATION
SCALE: 1:100@A1

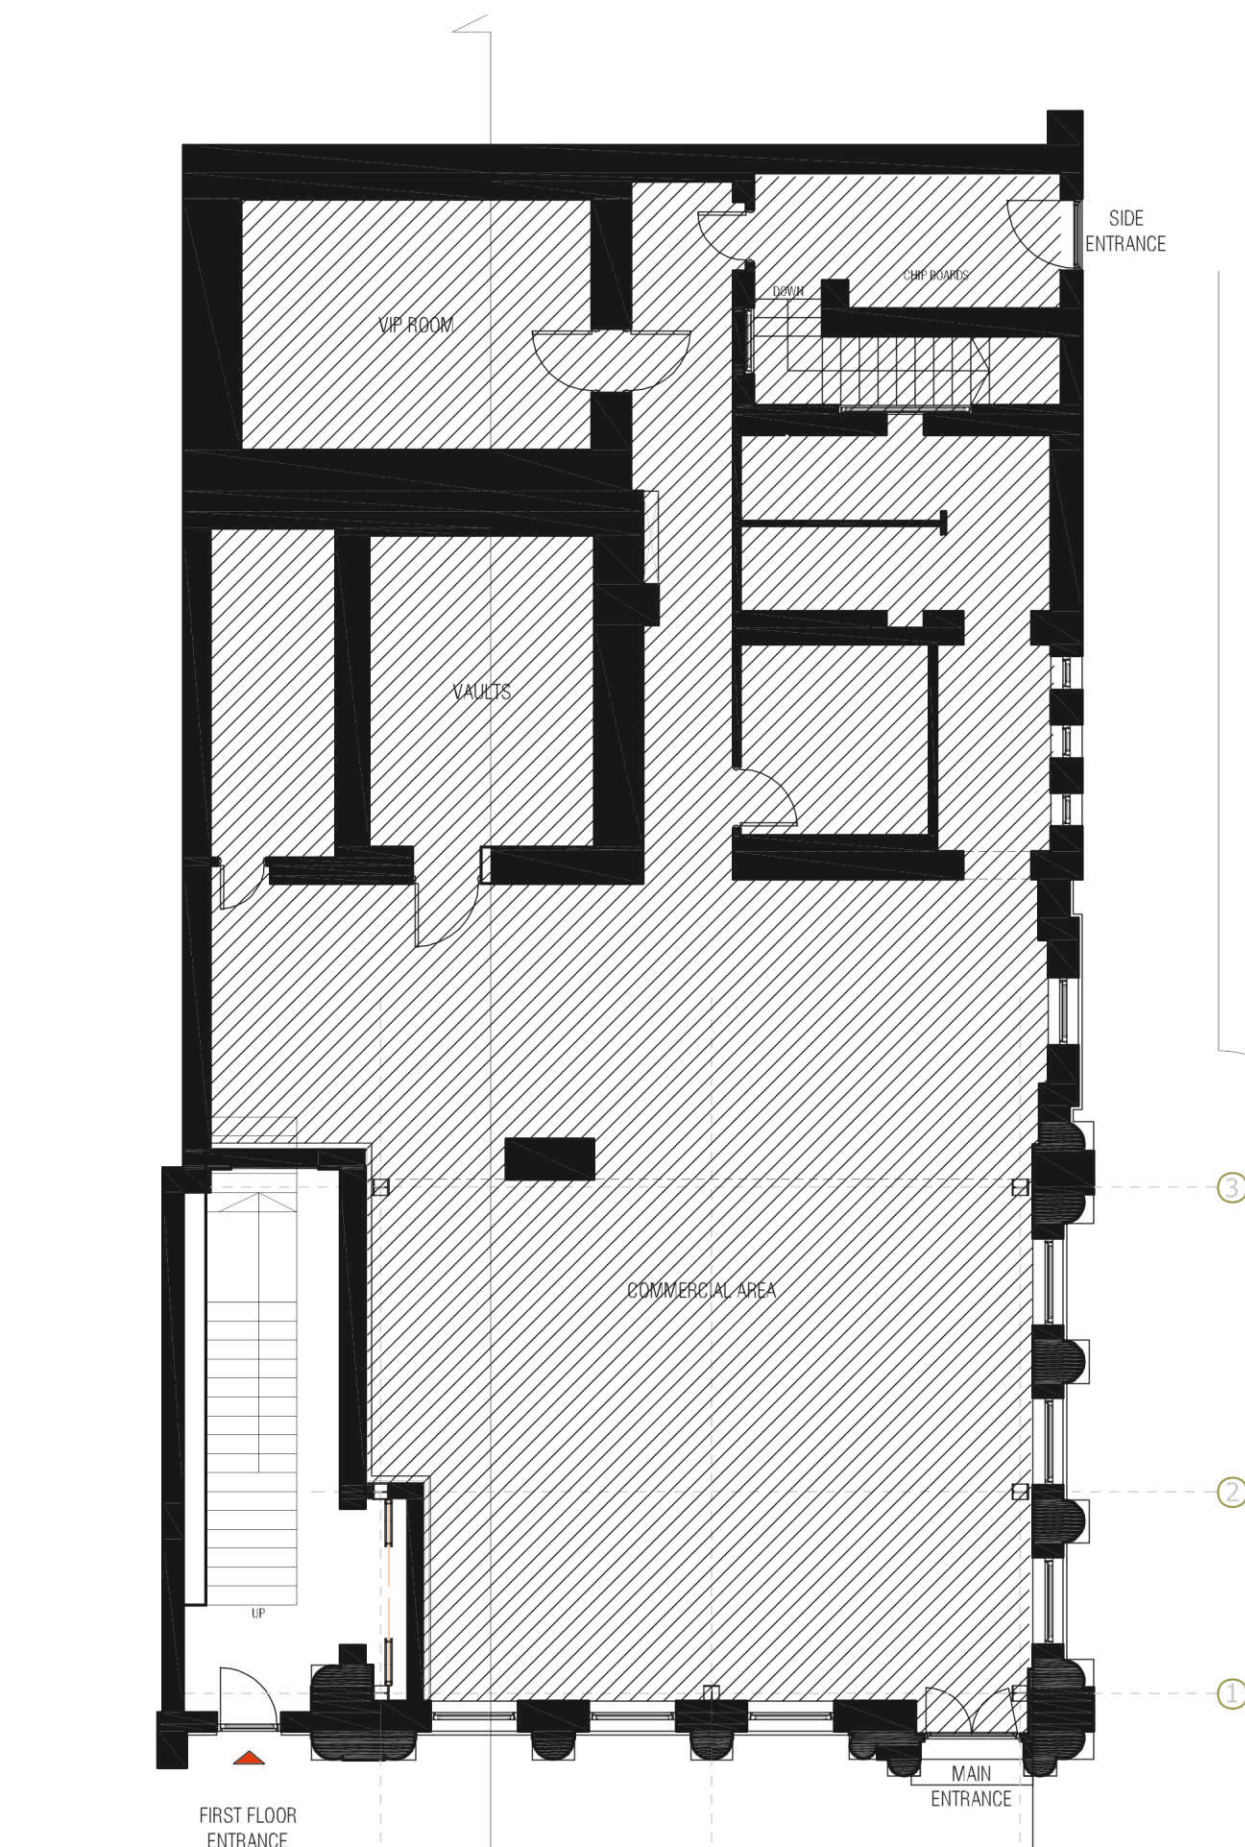

PROPOSED GROUND FLOOR PLAN
SCALE: 1:100@A1



PROPOSED FIRST FLOOR PLAN
SCALE: 1:100@A1

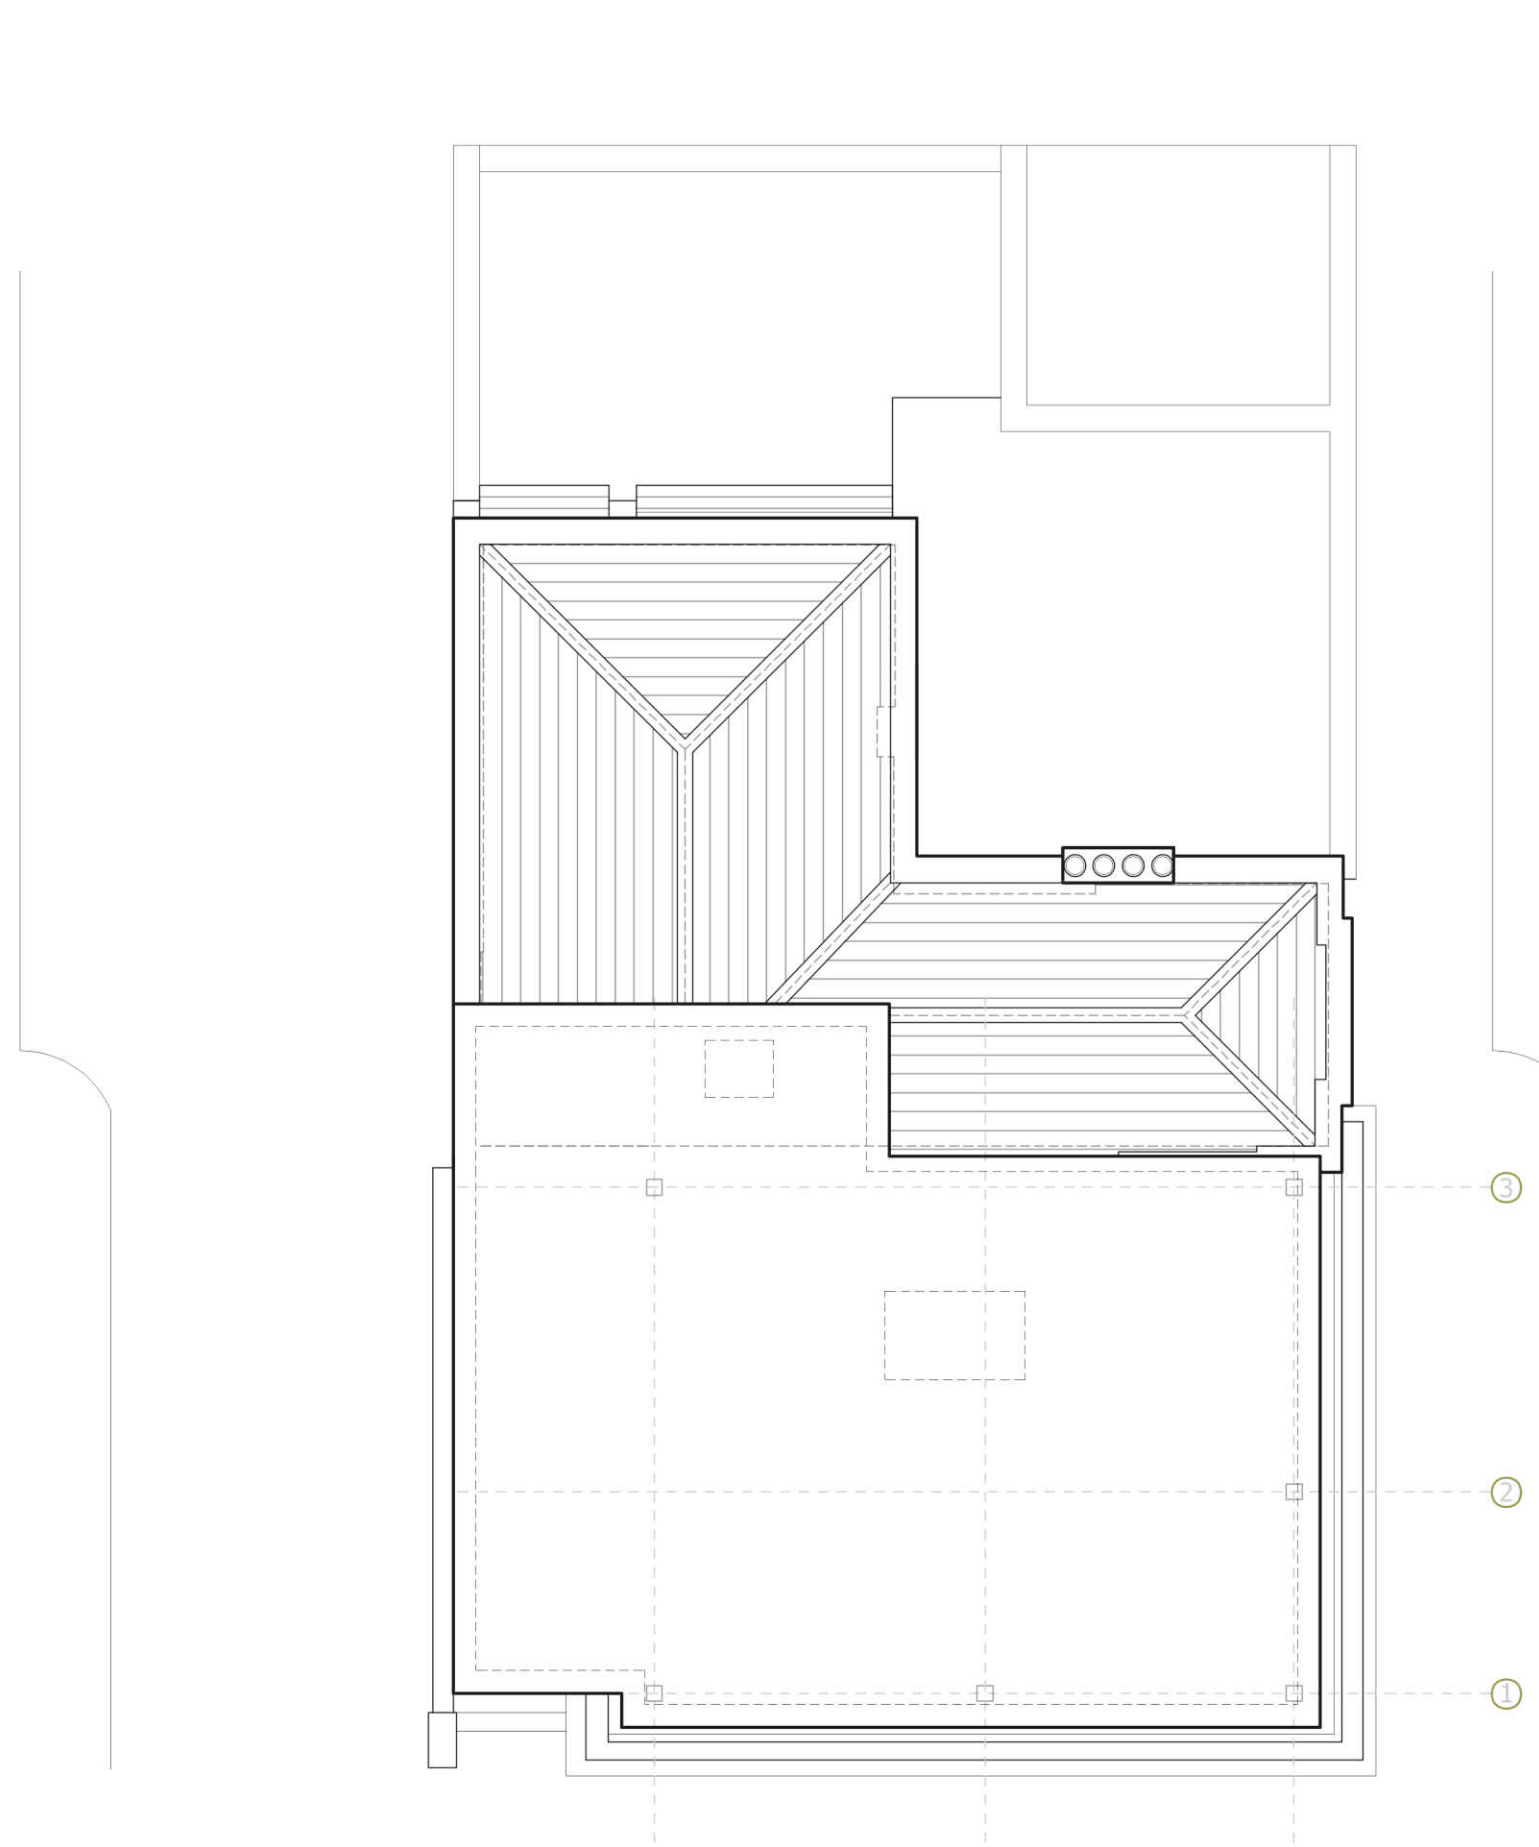

PROPOSED ROOF PLAN
SCALE: 1:100@A1

ACCOMMODATION SCHEDULE		
PLOT	FLOOR	GIA (m ²)
COMMERCIAL	BASMENT	13.6
COMMERCIAL	GROUND	183.6
1	FIRST	50.2
2	FIRST	67.2

REV.		DATE		AMENDMENT		BY		DRAWN	
PROJECT									
694 HIGH ROAD									
LEYTONSTONE									
BUSHWOOD, LONDON									
E11 3AA									
DRAWING TITLE									
PLANNING DRAWINGS									
PROPOSED PLANS AND ELEVATIONS									
CLIENT									
MR. S. GALAIYA									
DRAWN:		PROJECT NO:		DRAWING NO:					
PF		23.697		221					
CHECKED:		SCALE:		REVISION:					
McL		1:100 @ A1							
DATE:		MARCH 2024		REVISION:		P2			
FRONT.		171 HIGH STREET, RAYLEIGH, ESSEX, SS6 7DA. TEL: +44 (0)2020 801 410 EMAIL: HELLO@FRONT-ARCHITECTURE.CO.UK							