

THIS DRAWING IS THE COPYRIGHT OF FRONT ARCHITECTURE LTD AND SHOULD NOT BE COPIED WITHOUT PRIOR WRITTEN CONSENT.

CONTRACTORS ARE TO CHECK ALL LEVELS AND DIMENSIONS BEFORE WORK COMMENCES ON SITE AND ANY DISCREPANCIES ARE TO BE REFERRED TO FRONT ARCHITECTURE. DO NOT SCALE WORK TO FIGURED DIMENSIONS ONLY.

0 1 2 3 4m 1:100




PROPOSED FRONT ELEVATION - HIGH ROAD
SCALE: 1:100@A1



PROPOSED SIDE ELEVATION
SCALE: 1:100@A1



PROPOSED REAR ELEVATION
SCALE: 1:100@A1

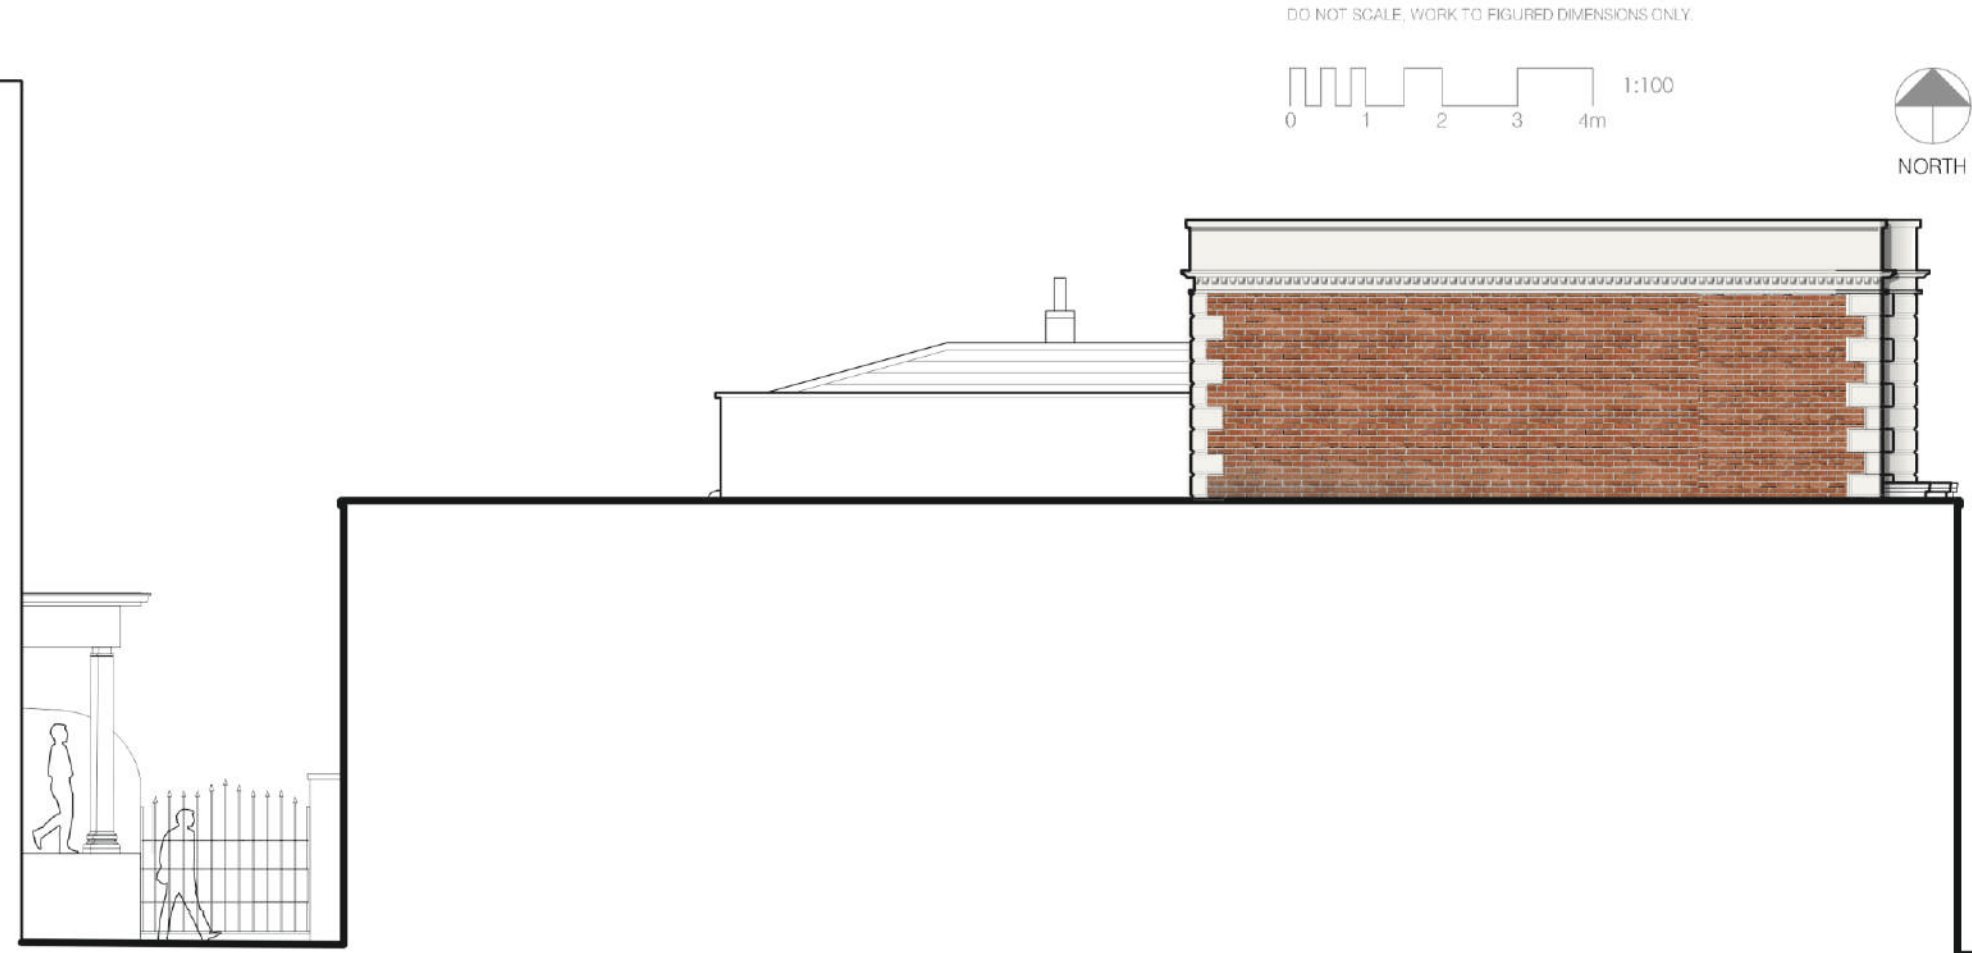

PROPOSED SIDE ELEVATION
SCALE: 1:100@A1




EXISTING FRONT ELEVATION - HIGH ROAD
SCALE: 1:100@A1




EXISTING SIDE ELEVATION
SCALE: 1:100@A1




EXISTING REAR ELEVATION
SCALE: 1:100@A1

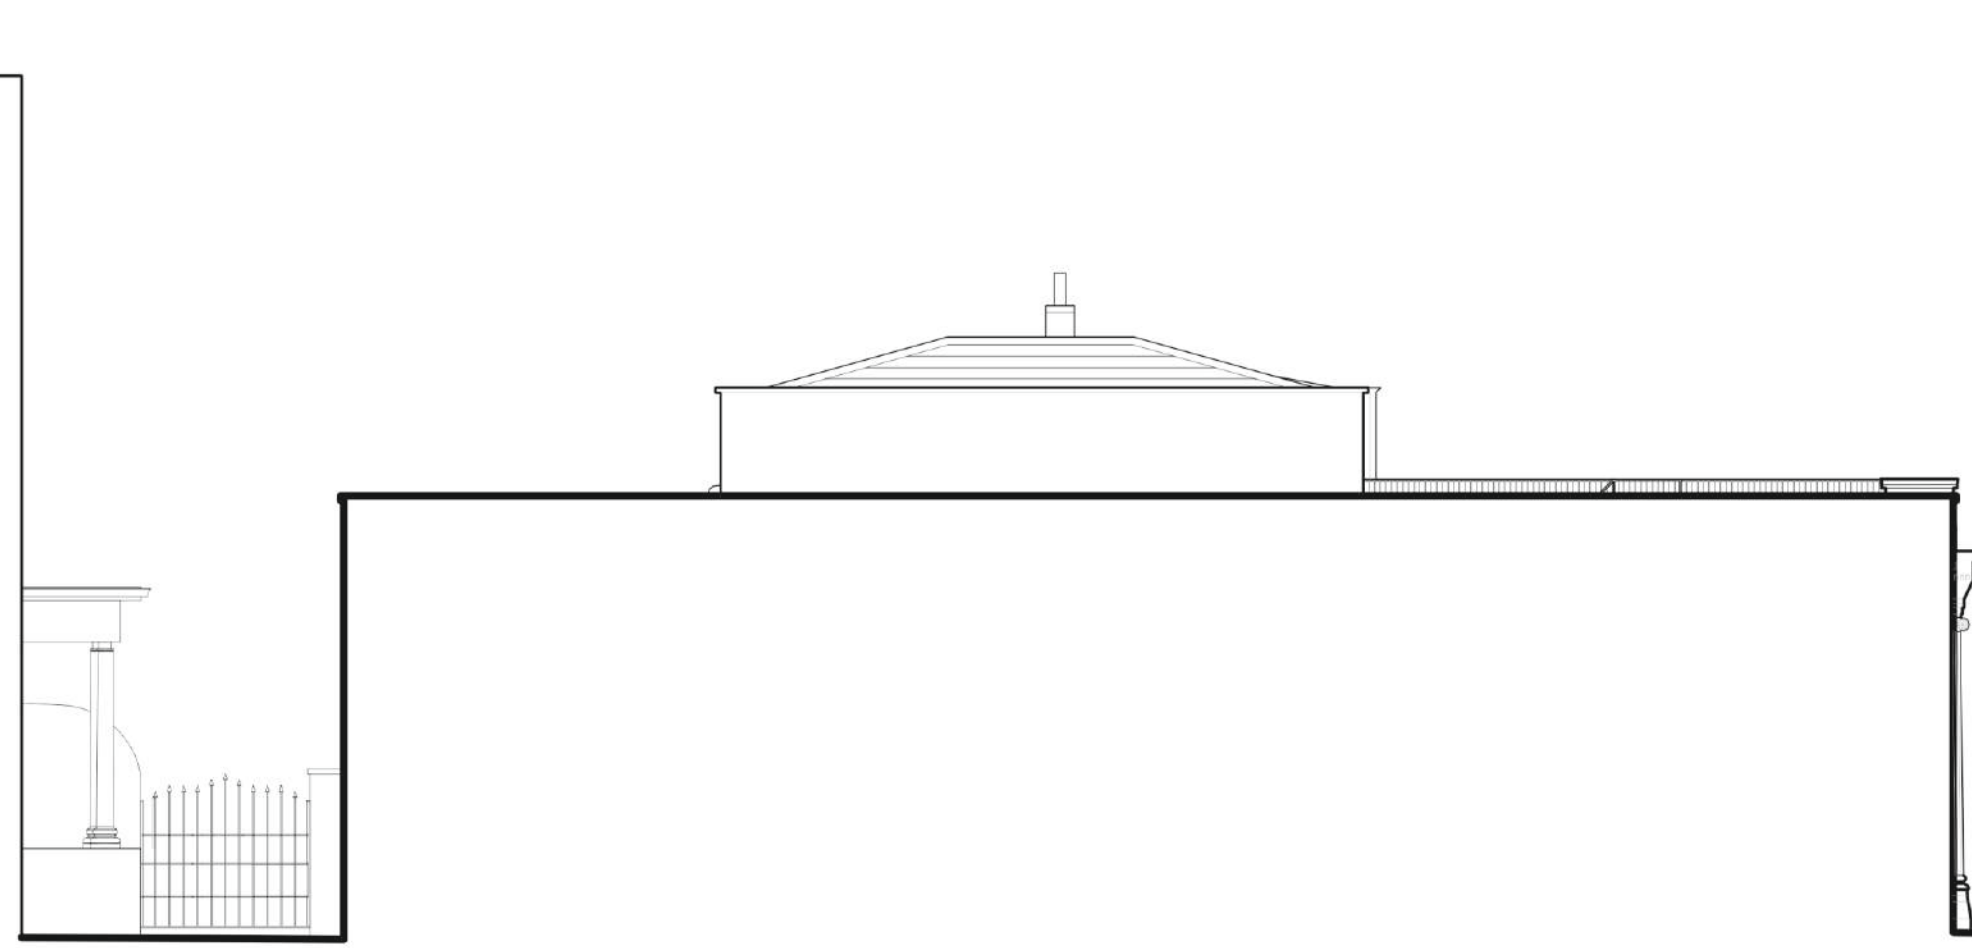


EXISTING SIDE ELEVATION
SCALE: 1:100@A1

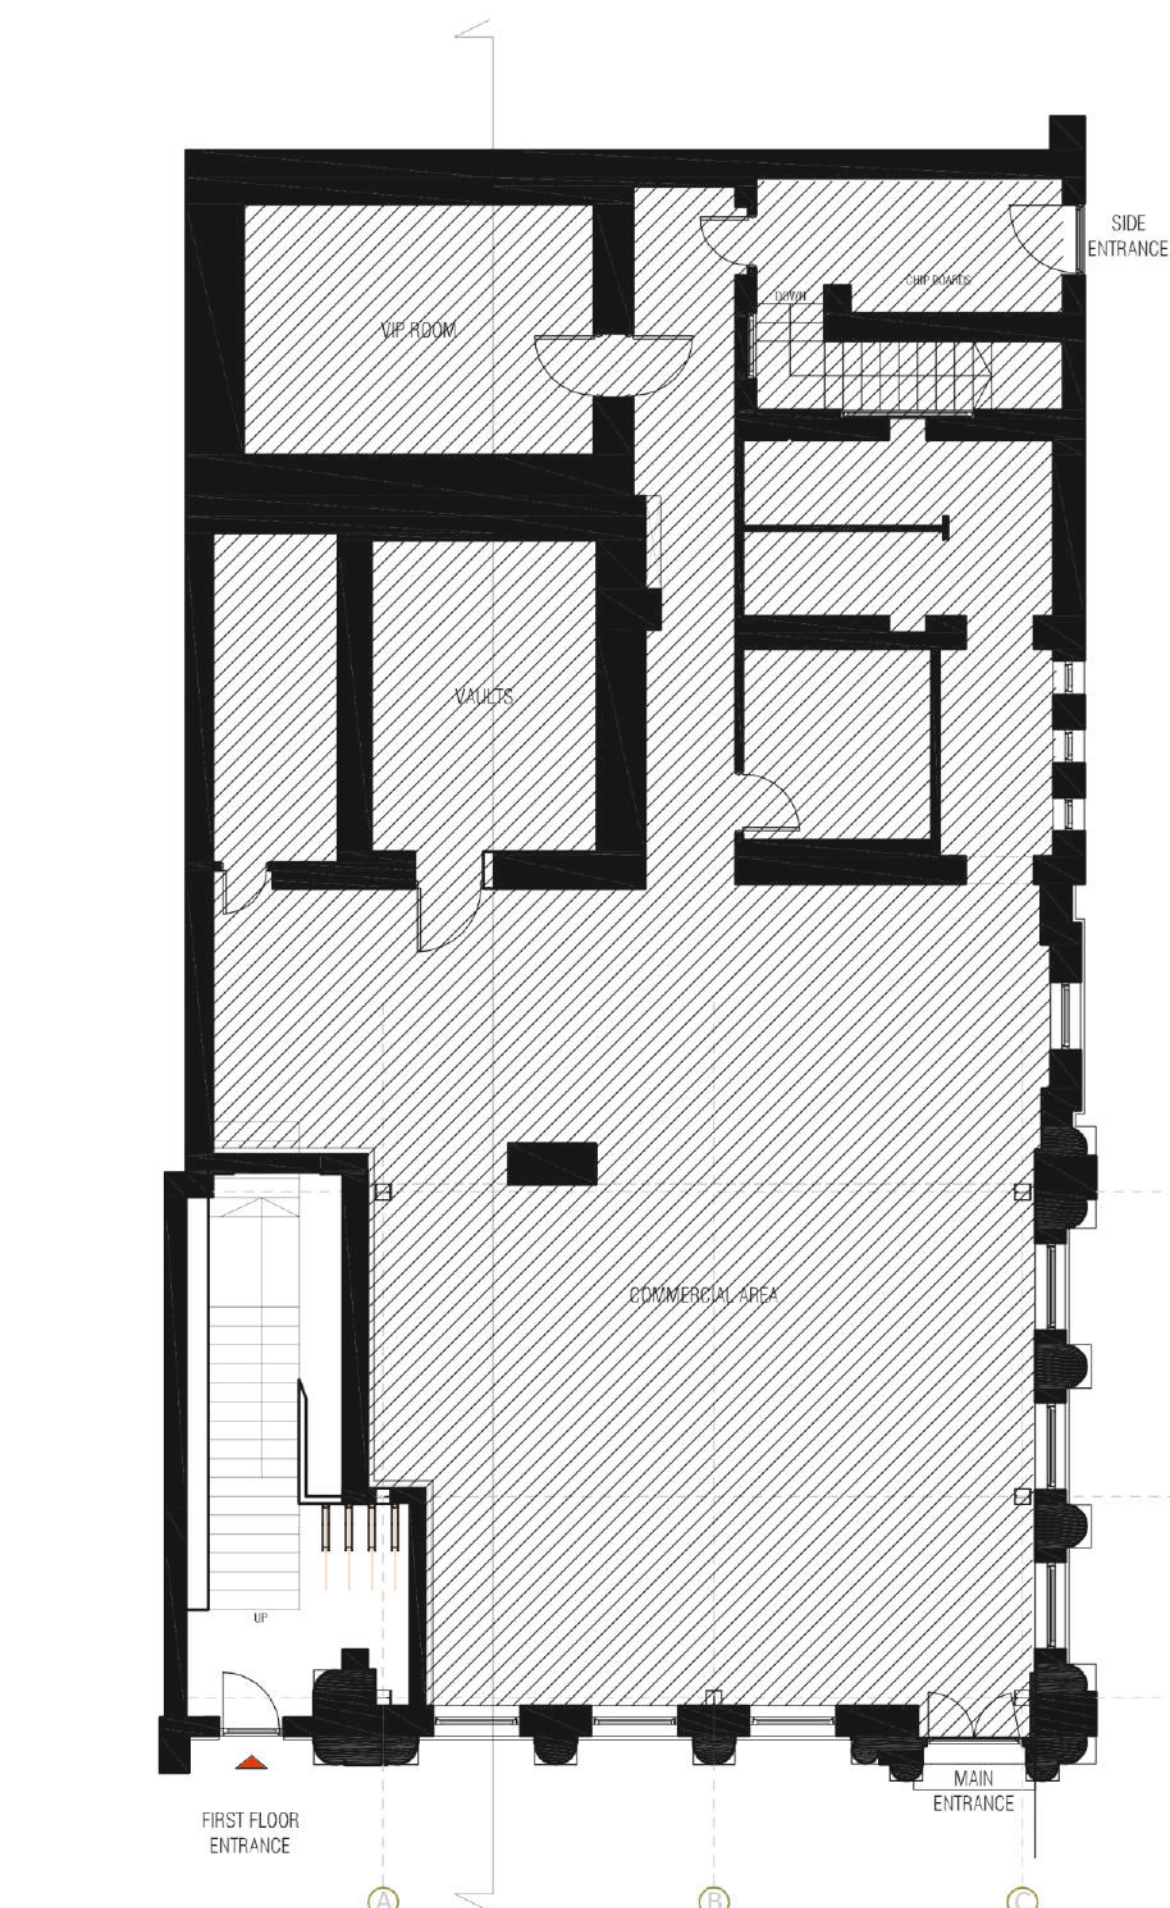

PROPOSED GROUND FLOOR PLAN
SCALE: 1:100@A1

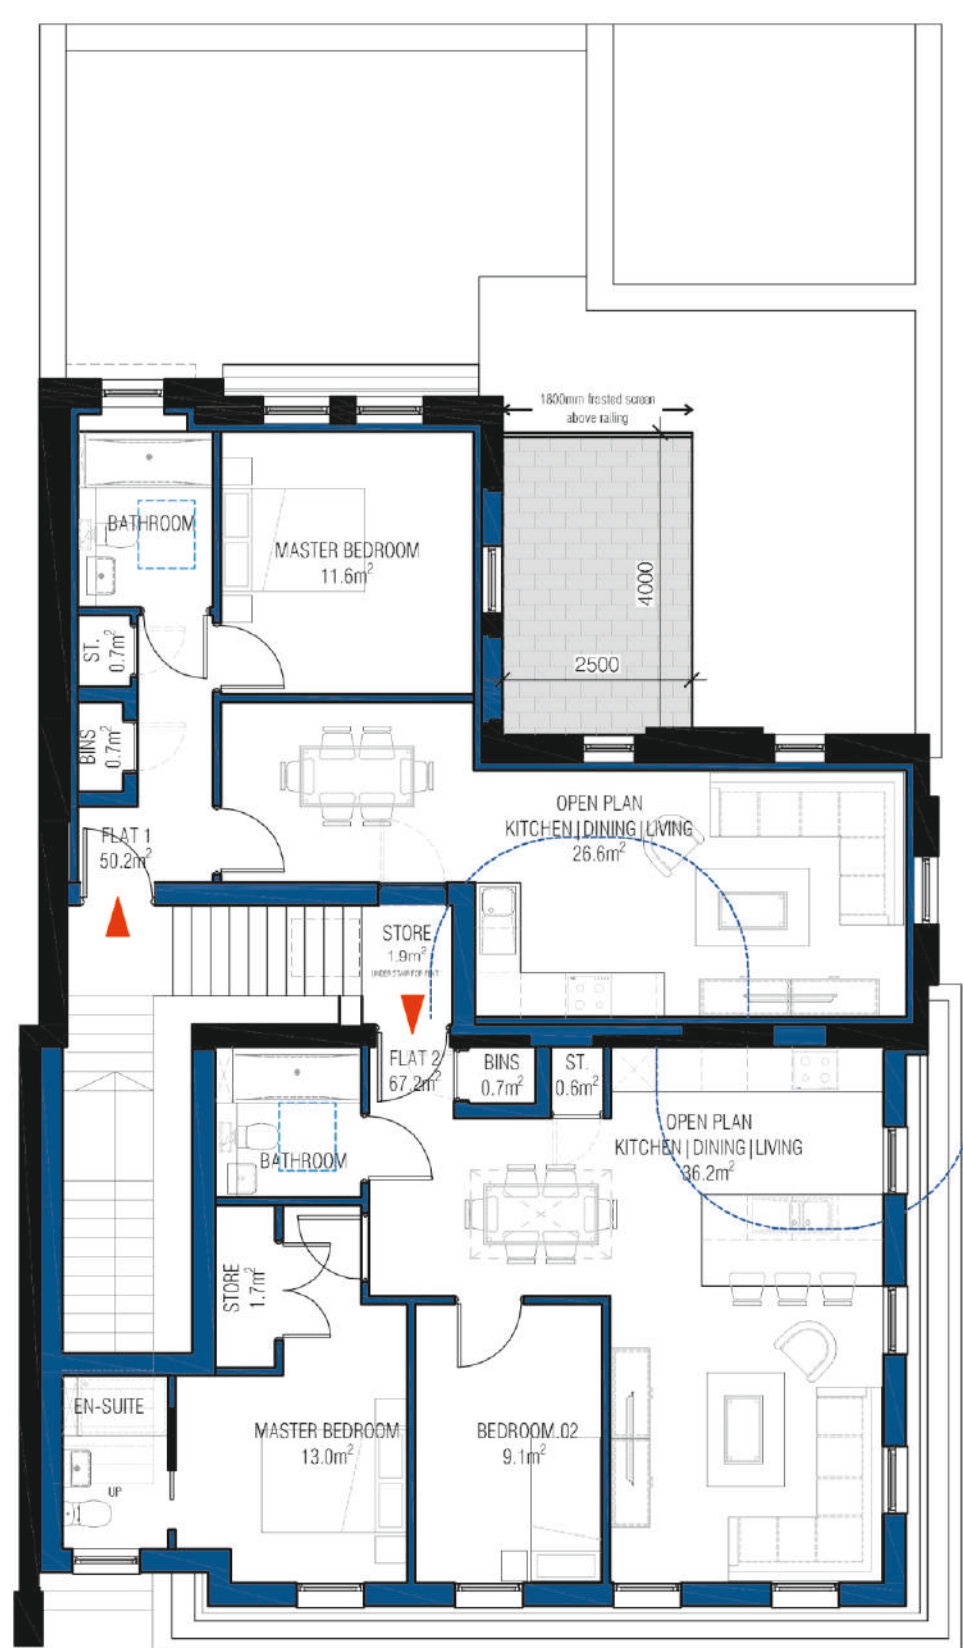

PROPOSED FIRST FLOOR PLAN
SCALE: 1:100@A1

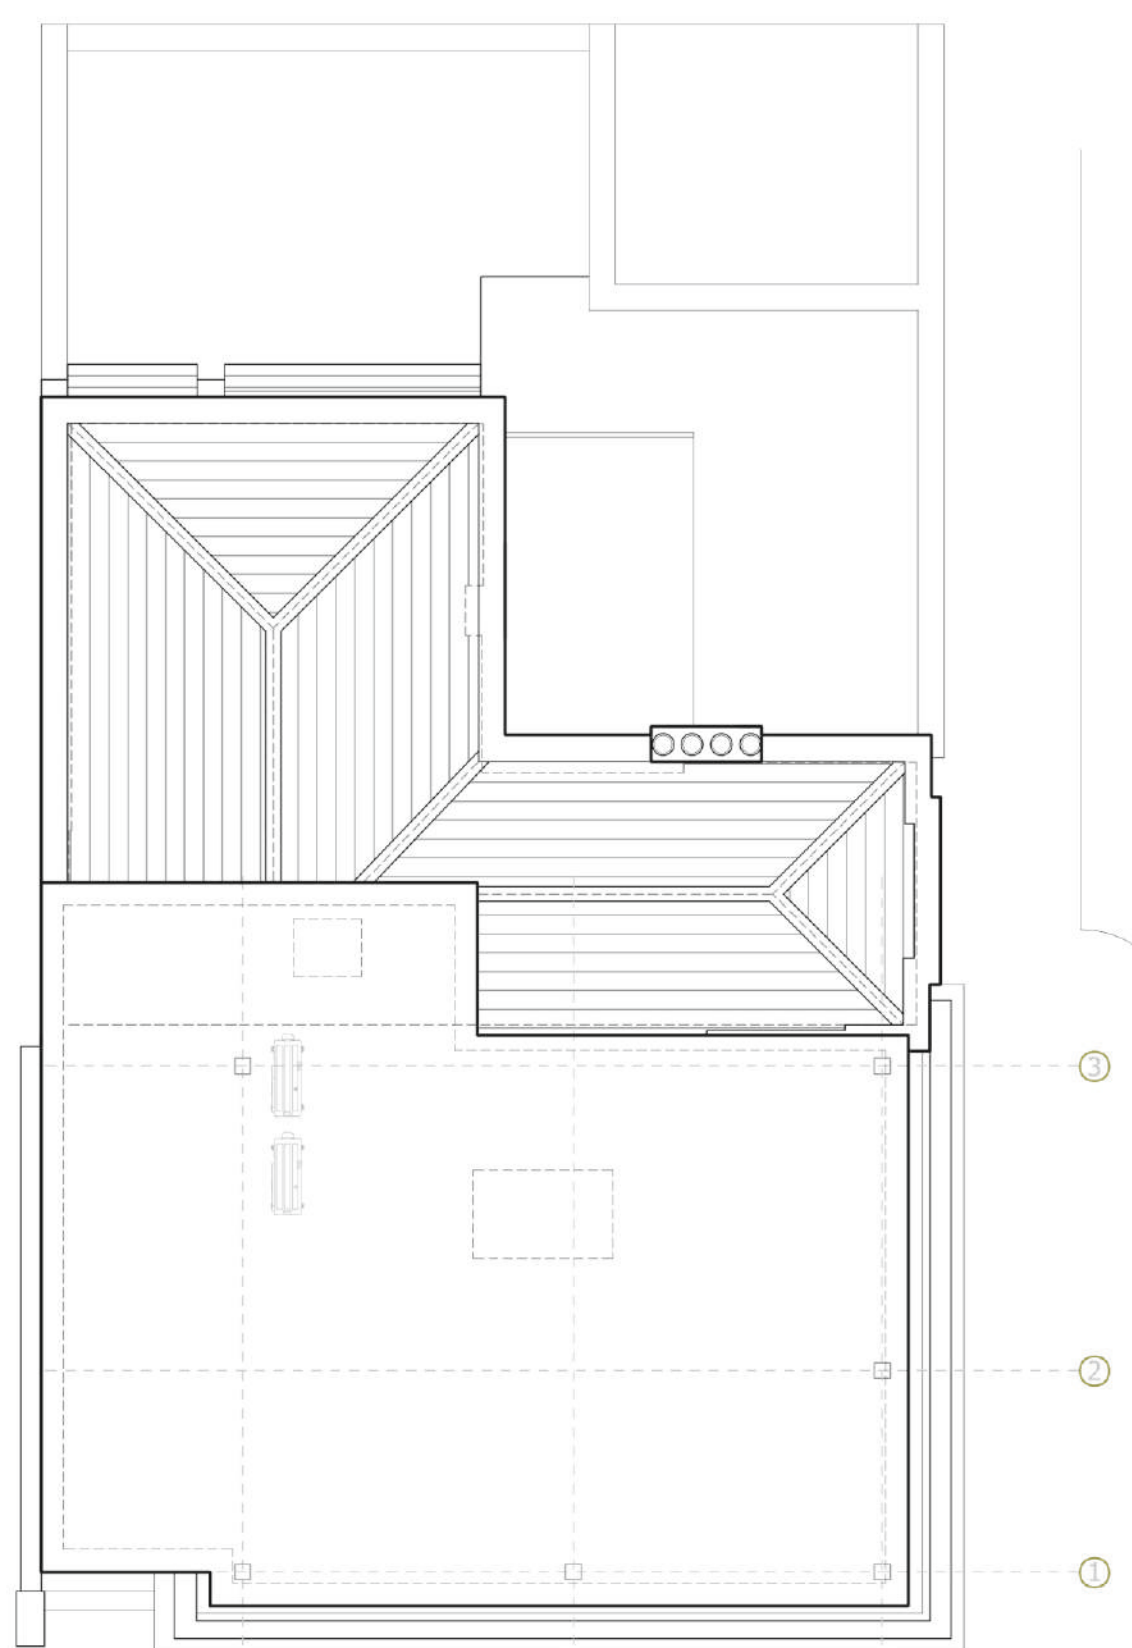

PROPOSED ROOF PLAN
SCALE: 1:100@A1

ACCOMMODATION SCHEDULE

PLOT	FLOOR	GA[M ²]
COMMERCIAL	BASEMENT	13.8
COMMERCIAL	GROUND	183.6
1	FIRST	56.2
2	FIRST	67.2

REV	DATE	AMENDMENT	BY
1	23.03.24	ISSUED FOR PERMIT	MR. S. GALAIYA

694 HIGH ROAD
LEYTONSTONE
BUSHWOOD, LONDON
E11 3AA

DRAWING TITLE:
PLANNING DRAWINGS
PROPOSED PLANS AND ELEVATIONS

CURTAIN:
MR. S. GALAIYA

DRAWN	PROJECT NO	DRAWING NO
PF	23.697	221

CHECKED	SCALE	REVISION
MCL	1:100 @ A1	

DATE:
MARCH 2024

171 HIGH STREET, RAYLEIGH, ESSEX, SS6 7DA
TEL: +44 (0)1201 415 1100 - WWW.FRONT-ARCHITECTURE.CO.UK