



PROPOSED FRONT ELEVATION - HIGH ROAD
SCALE 1:100 @ A1

PROPOSED SIDE ELEVATION
SCALE 1:100 @ A1

PROPOSED REAR ELEVATION
SCALE 1:100 @ A1

PROPOSED SIDE ELEVATION
SCALE 1:100 @ A1




EXISTING FRONT ELEVATION - HIGH ROAD
SCALE 1:100 @ A1

EXISTING SIDE ELEVATION
SCALE 1:100 @ A1

EXISTING REAR ELEVATION
SCALE 1:100 @ A1

EXISTING SIDE ELEVATION
SCALE 1:100 @ A1

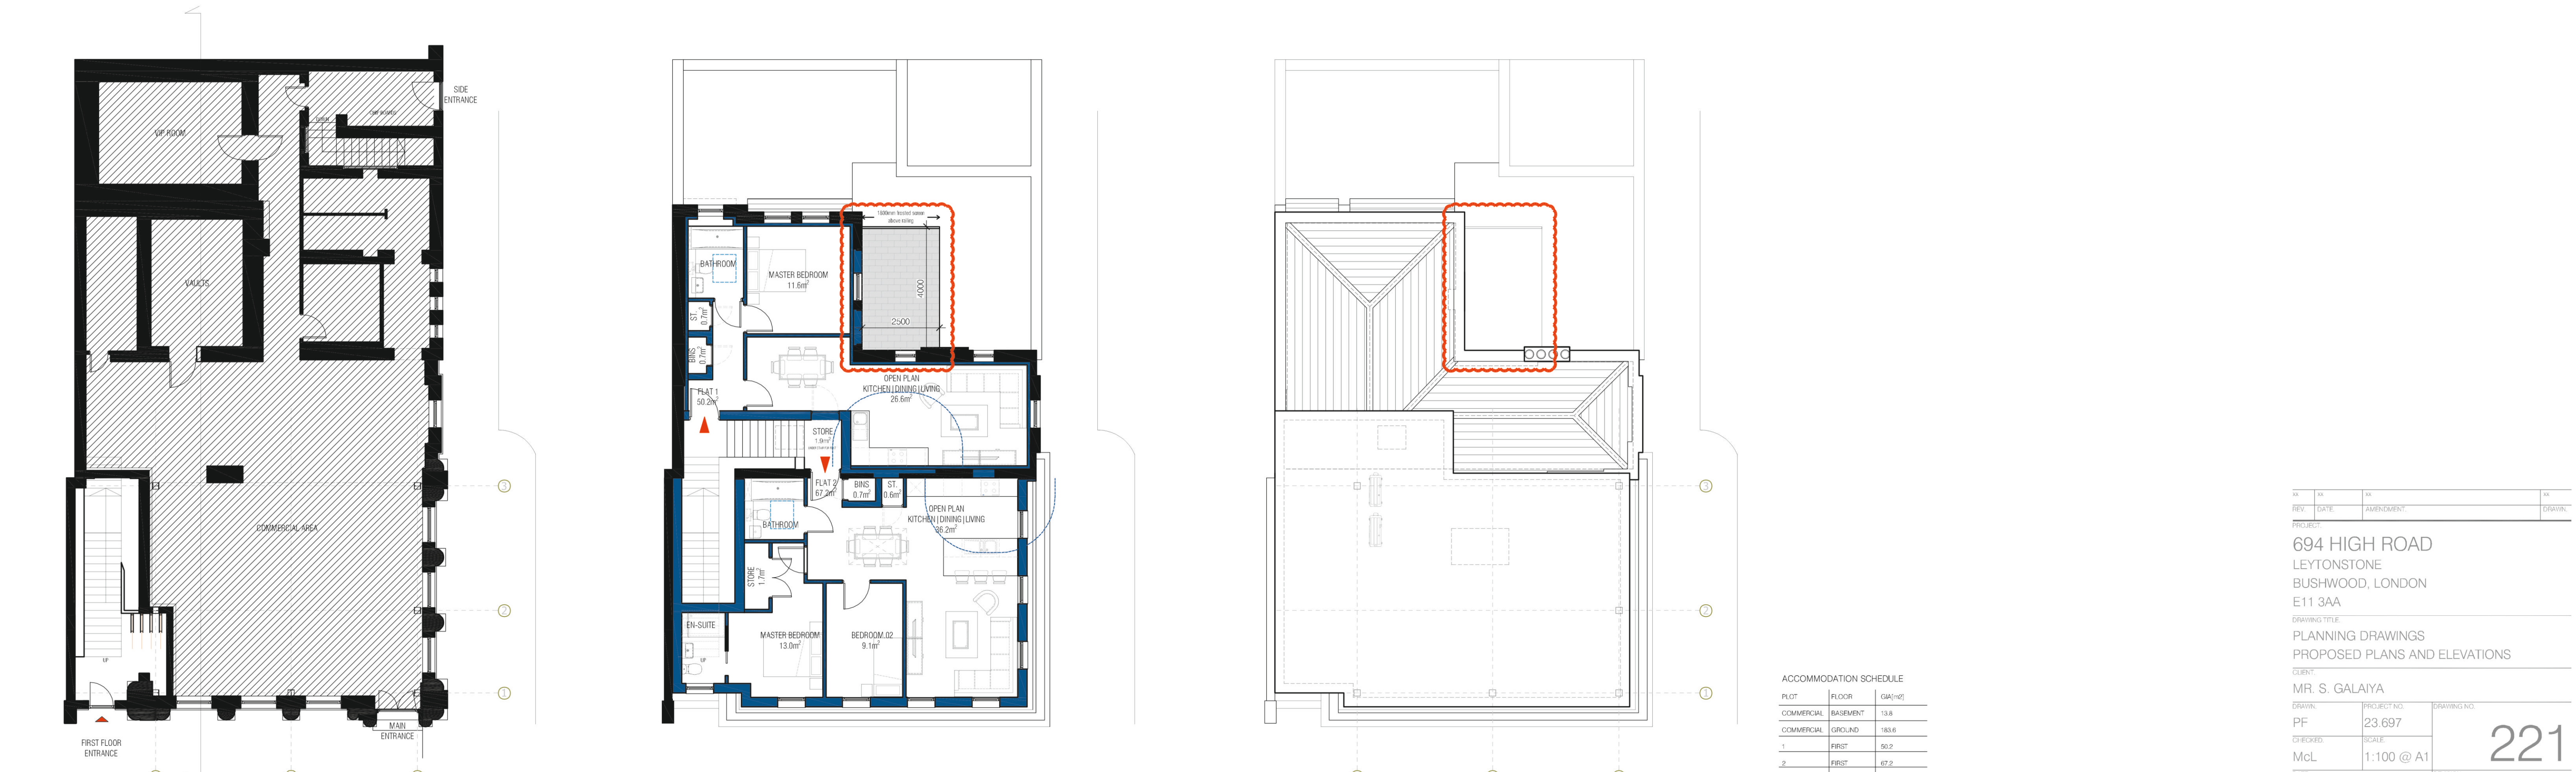

ACCOMMODATION SCHEDULE			
PLOT	FLOOR	GIA (m ²)	
COMMERCIAL	BASMENT	13.6	
COMMERCIAL	GROUND	183.6	
1	FIRST	50.2	
2	FIRST	47.2	