




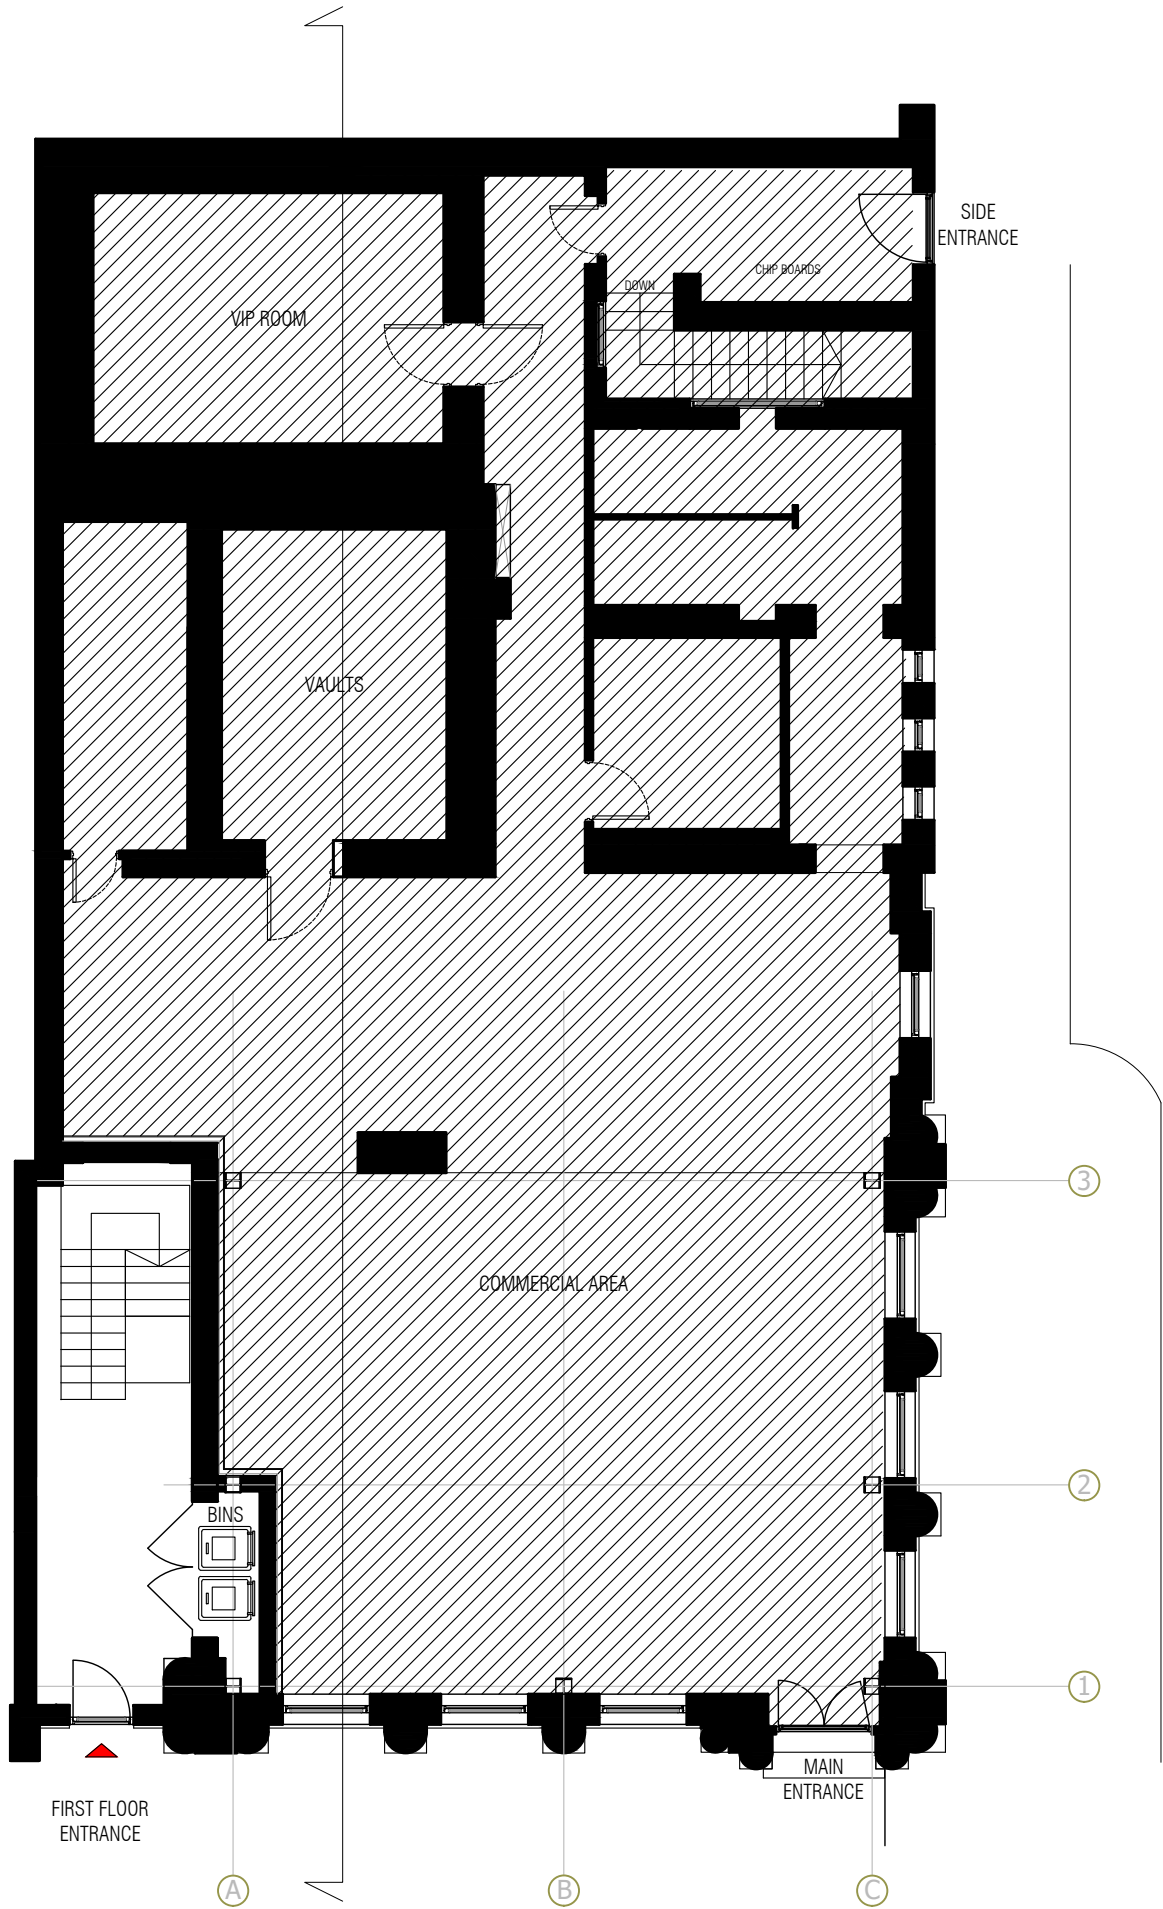

EXISTING GROUND FLOOR PLAN
SCALE: 1:100@A3

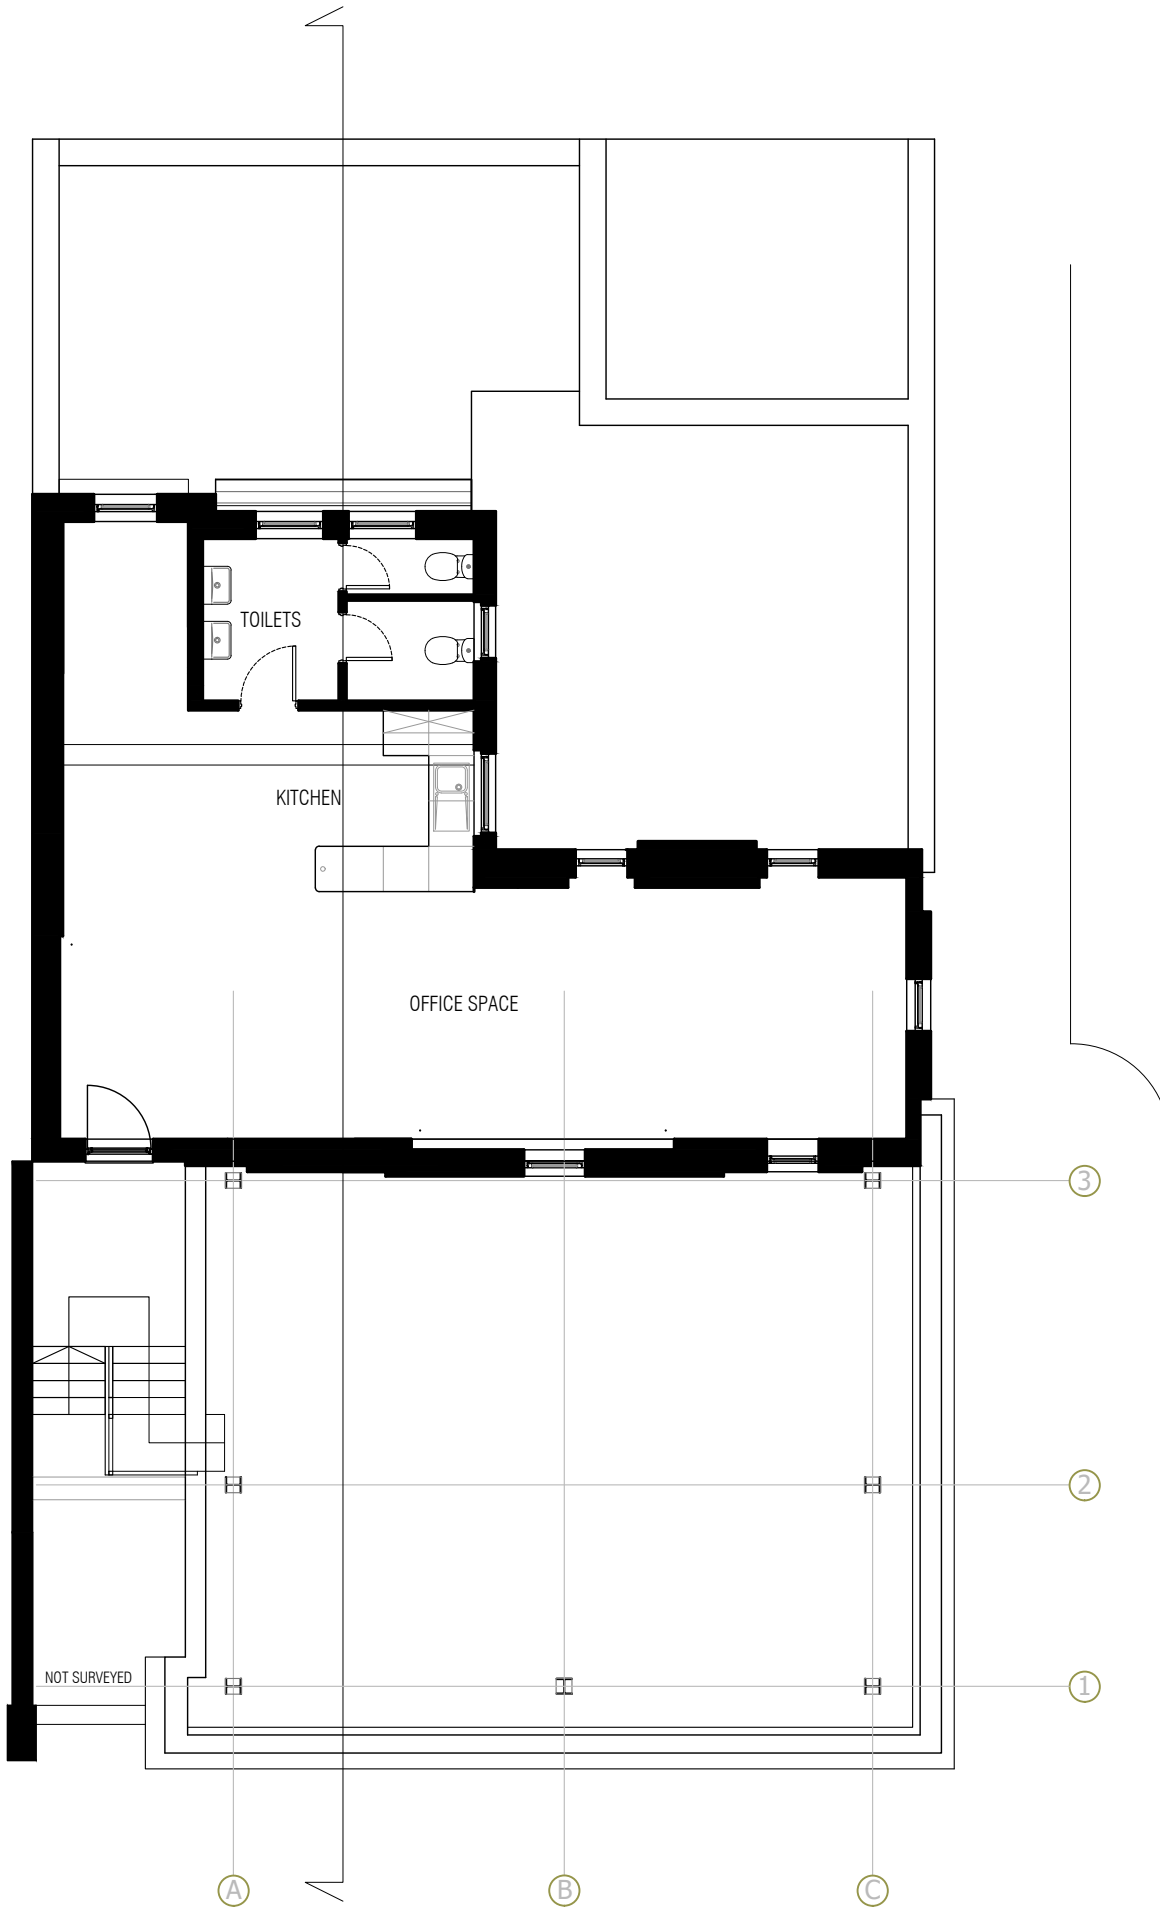

EXISTING FIRST FLOOR PLAN
SCALE: 1:100@A3

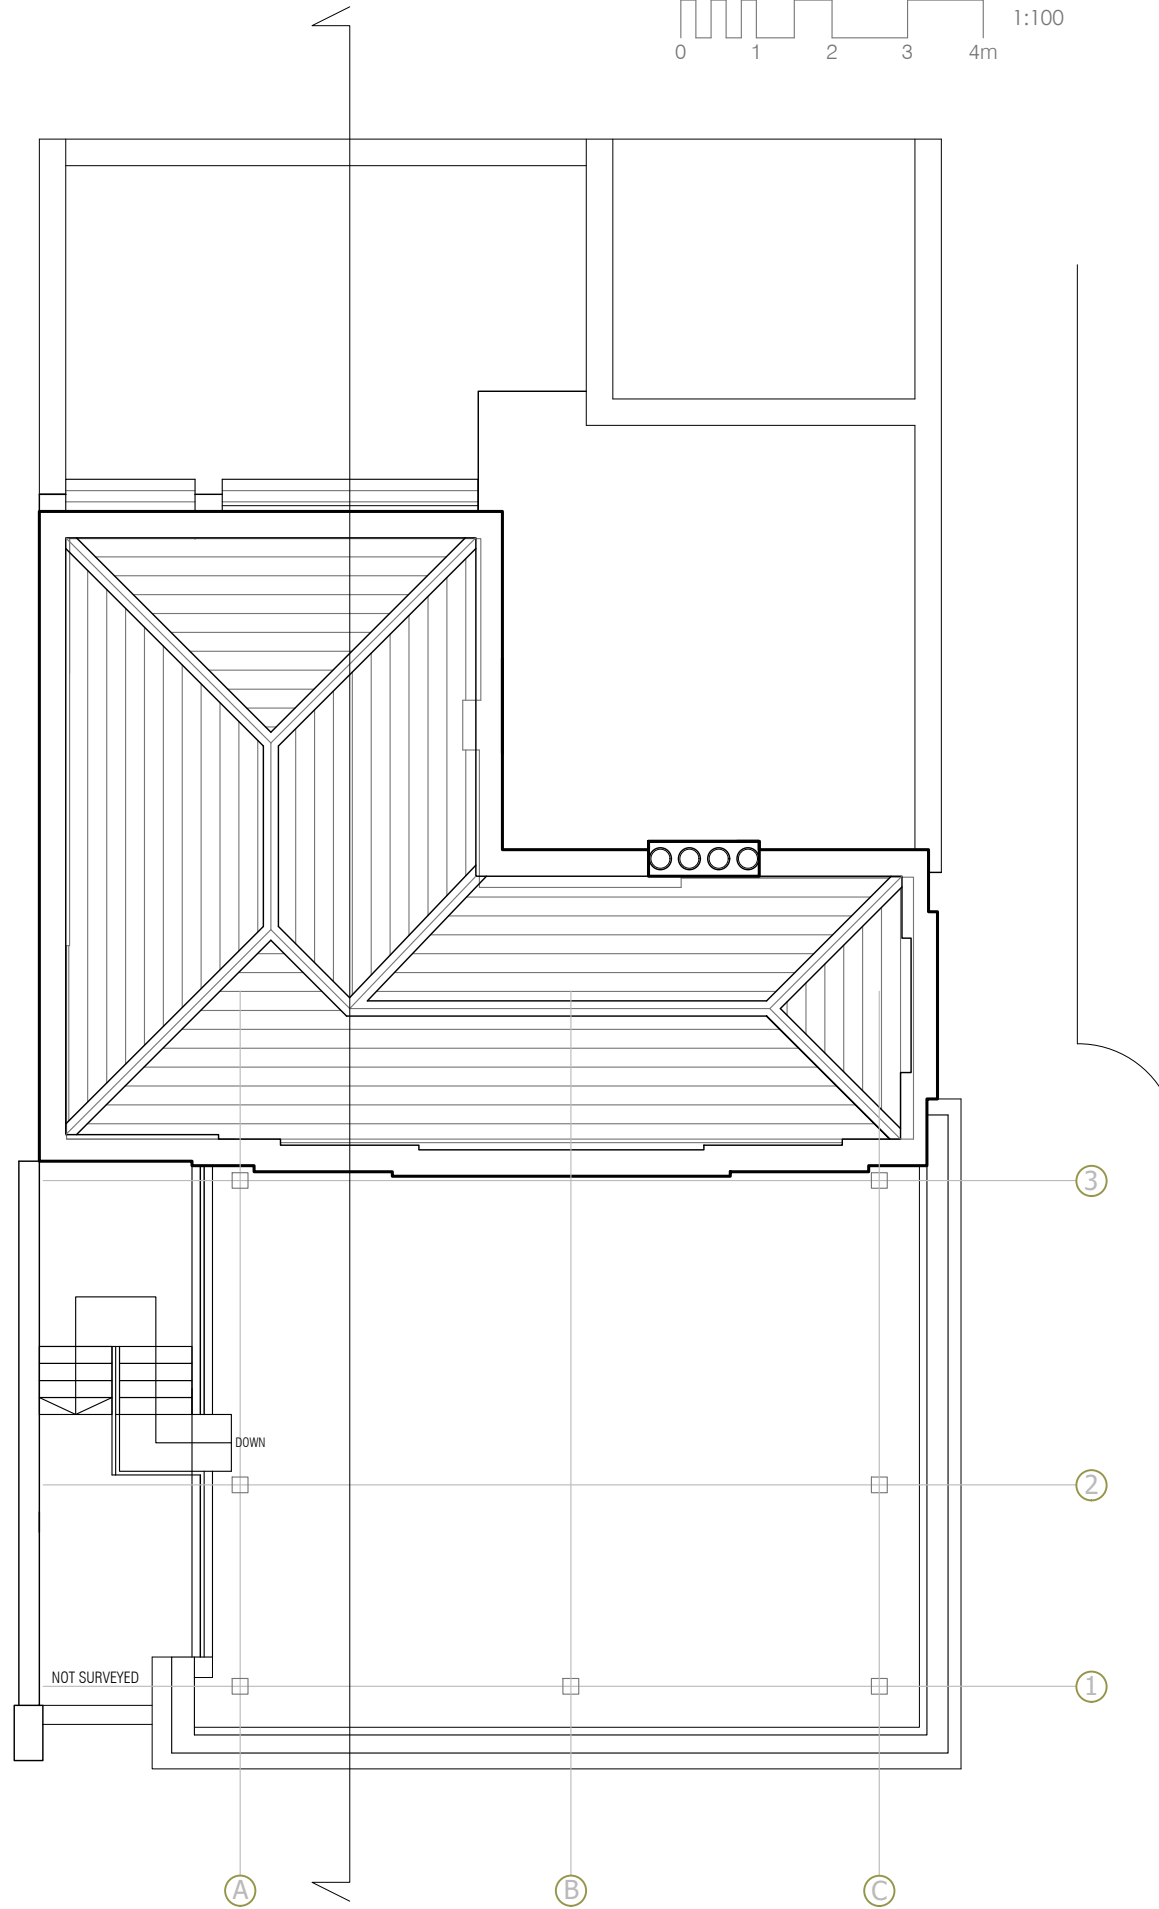

EXISTING ROOF PLAN
SCALE: 1:100@A3

REV.	DATE.	AMENDMENT.	DRAWN.
------	-------	------------	--------

PROJECT:

694 HIGH ROAD
LEYTONSTONE
LONDON
E11 3

DRAWING TITLE:

EXISTING
FLOOR PLANS

CLIENT:

MR. S. GALAIYA

DRAWN.	PROJECT NO.	DRAWING NO.
PF	23.697	224
CHECKED.	SCALE.	
McL	1:100 @ A1	

DATE: MARCH.2024

REVISION:

P1