



APPROVED FRONT ELEVATION - HIGH ROAD
SCALE: 1:100@A1

APPROVED SIDE ELEVATION
SCALE: 1:100@A1

APPROVED REAR ELEVATION
SCALE: 1:100@A1

APPROVED SIDE ELEVATION
SCALE: 1:100@A1




EXISTING FRONT ELEVATION - HIGH ROAD
SCALE: 1:100@A1

EXISTING SIDE ELEVATION
SCALE: 1:100@A1

EXISTING REAR ELEVATION
SCALE: 1:100@A1

EXISTING SIDE ELEVATION
SCALE: 1:100@A1

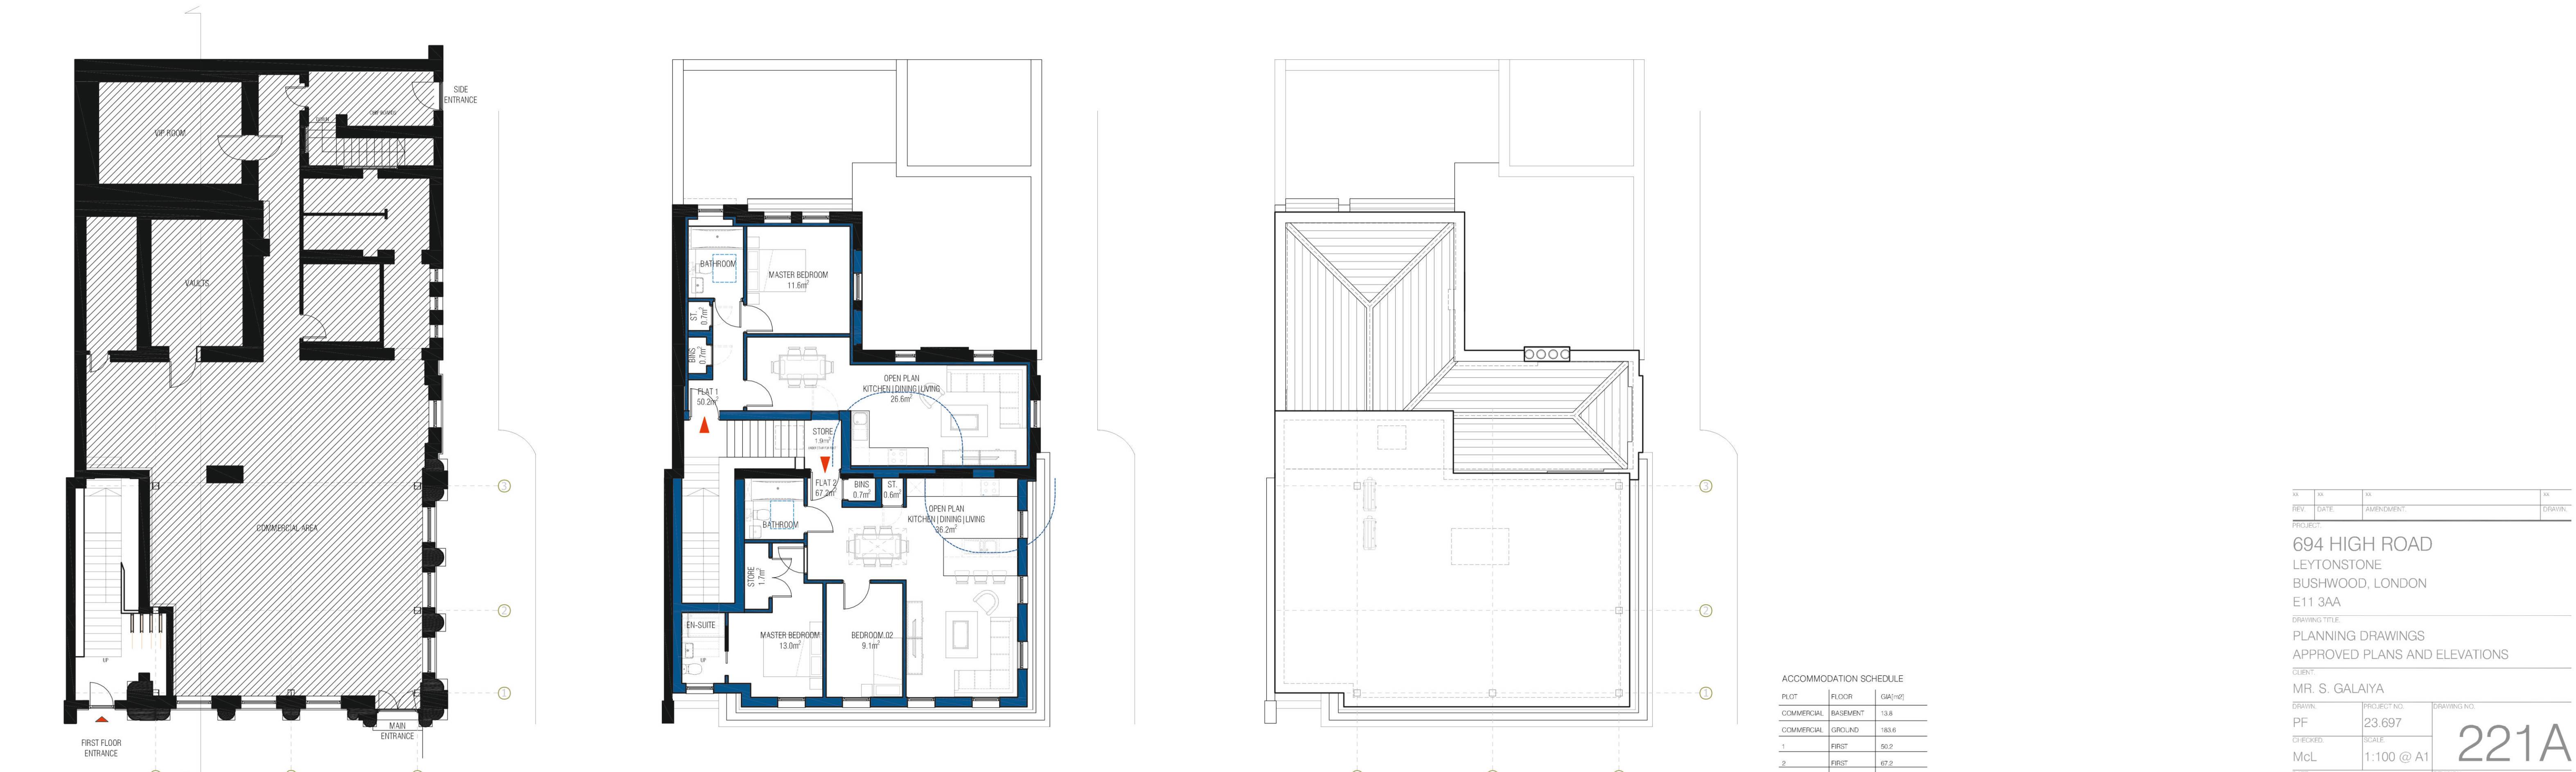

APPROVED GROUND FLOOR PLAN
SCALE: 1:100@A1

APPROVED FIRST FLOOR PLAN
SCALE: 1:100@A1

APPROVED ROOF PLAN
SCALE: 1:100@A1

ACCOMMODATION SCHEDULE

PLOT	FLOOR	GIA(m ²)
COMMERCIAL	BASMENT	13.6
COMMERCIAL	GROUND	183.6
1	FIRST	50.2
2	FIRST	47.2