


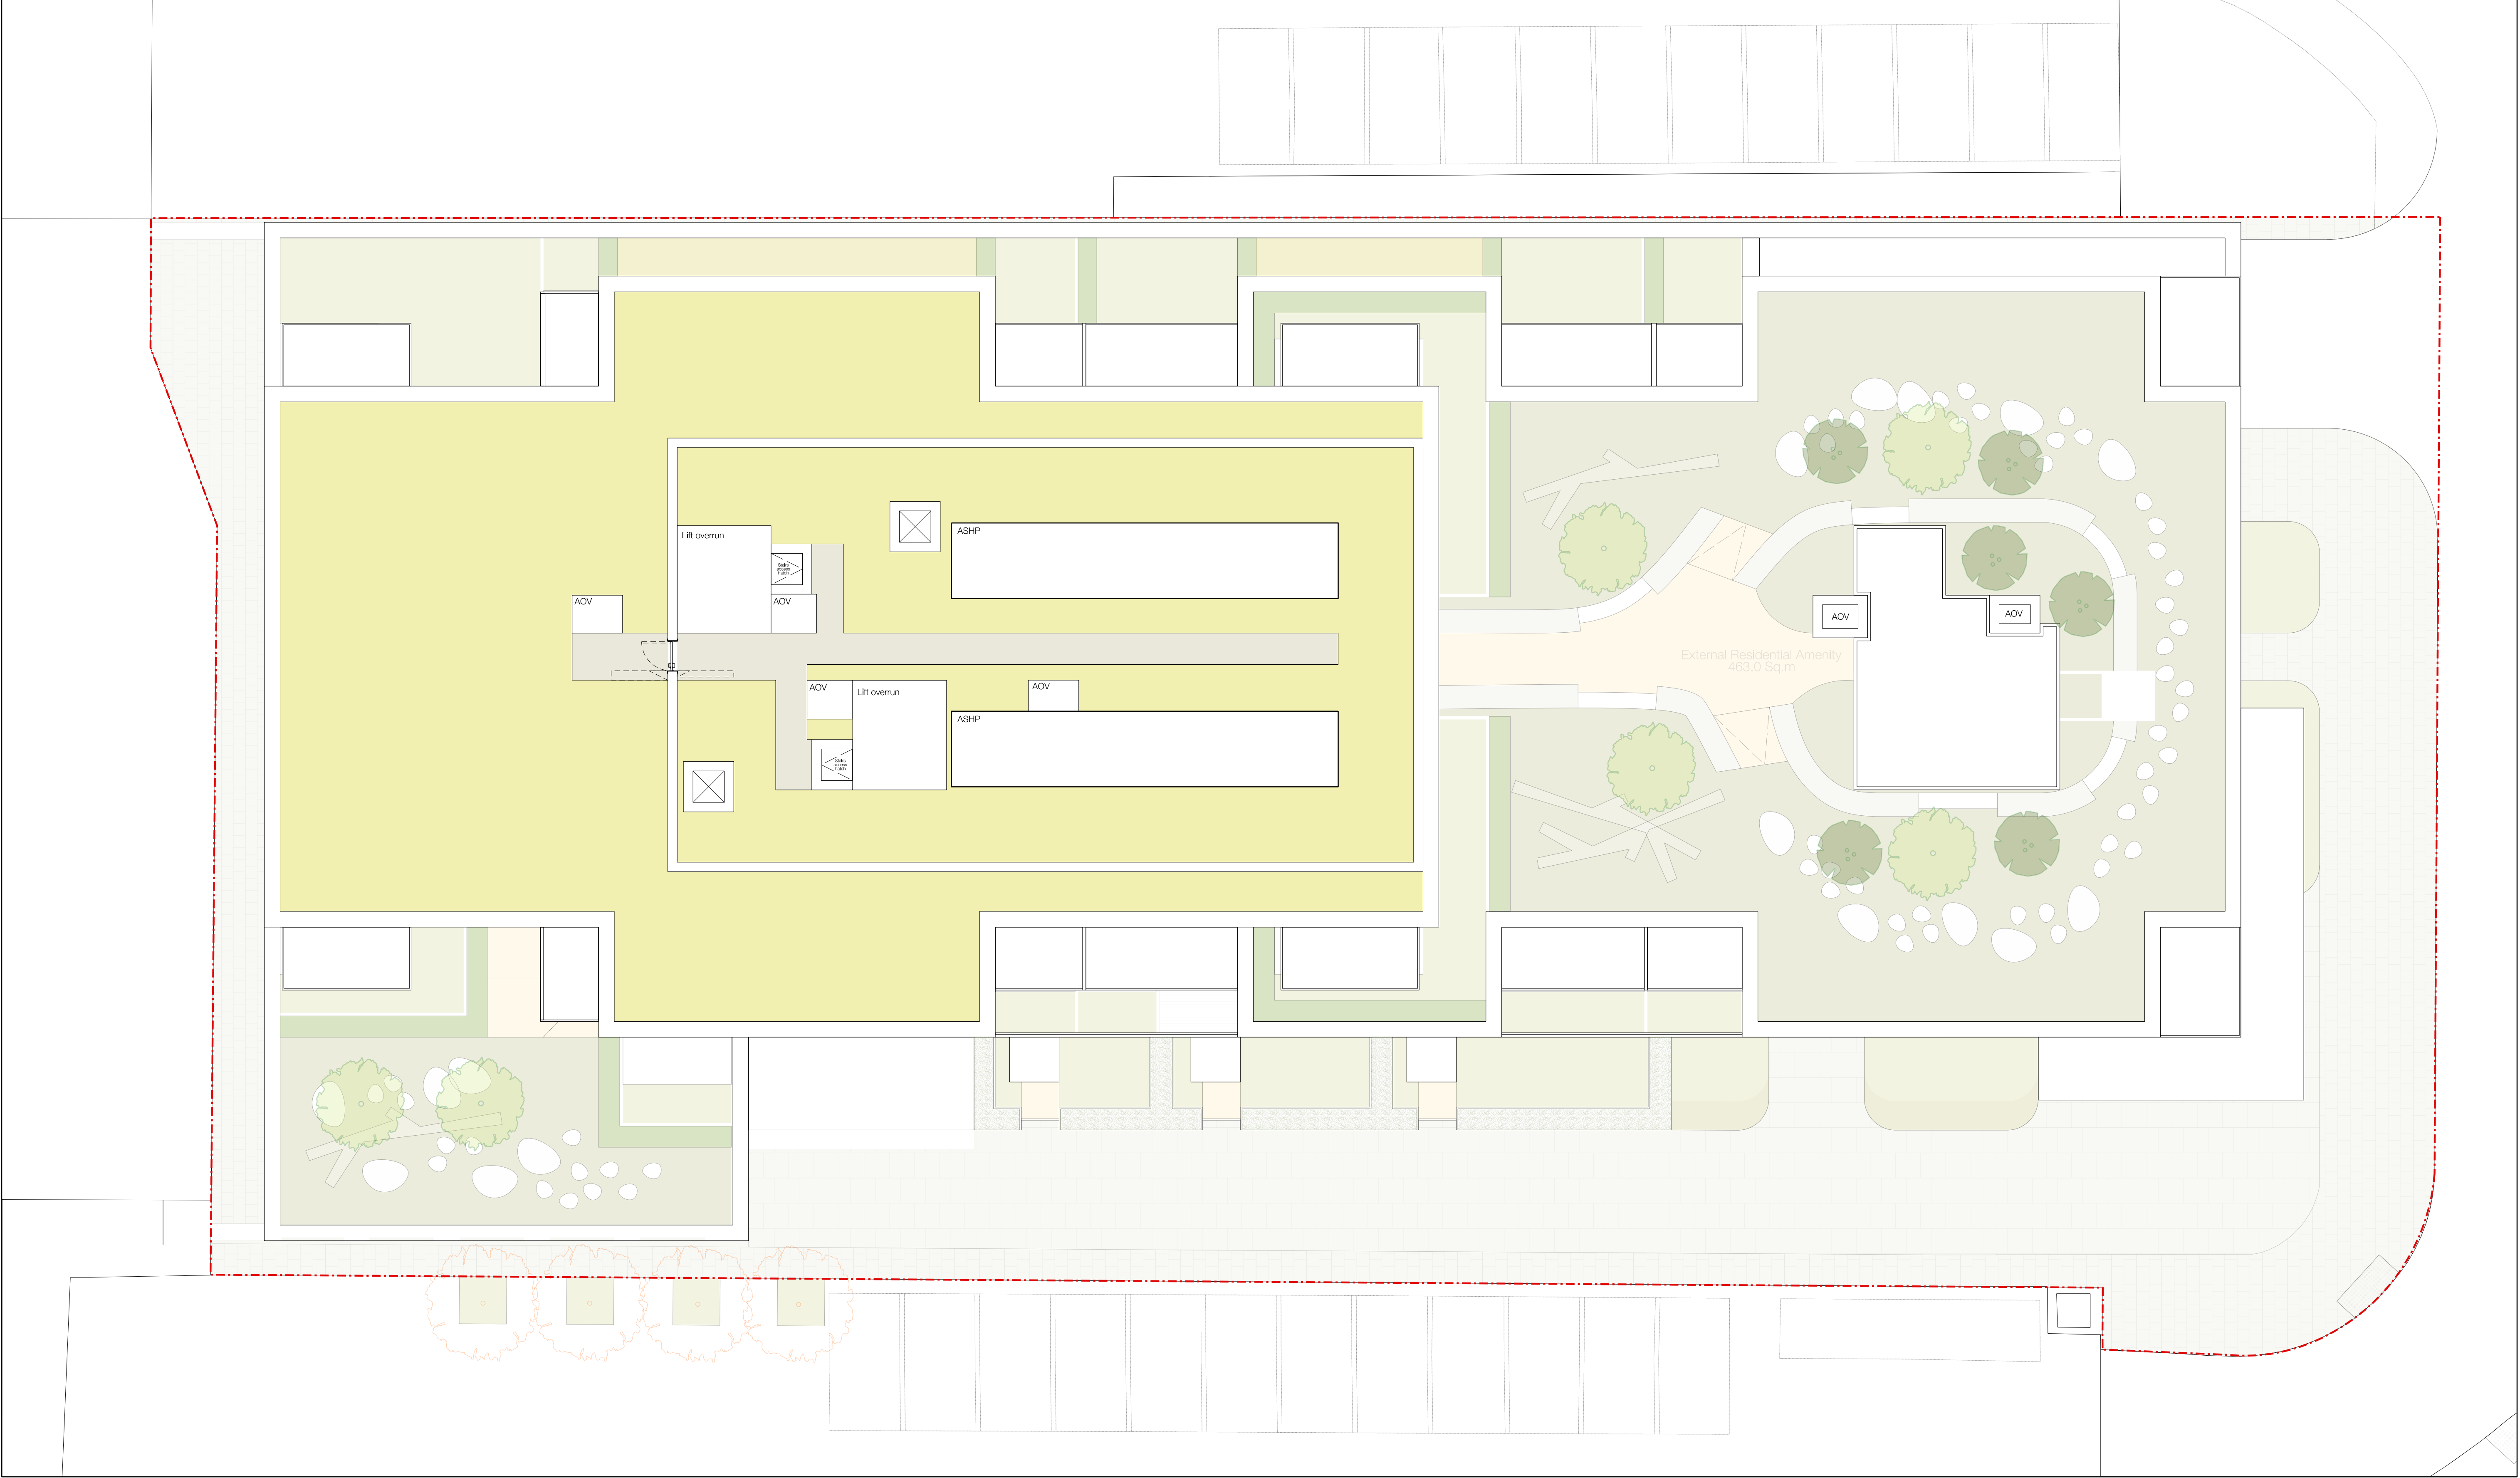

General Notes

DO NOT SCALE FOR PURPOSES OTHER THAN FOR THE PLANNING APPLICATION. All dimensions must be checked on site, errors are to be reported.

All illustrated material is subject to copyright. Unless otherwise agreed in writing, all rights to use this document are subject to payment of Architect's charges. This document may only be used for the express purpose and project for which it has been created and delivered, as notified in writing by the Architect. This document may not be otherwise used or copied. Any unauthorised use of this document is at the user's sole risk and without limiting the Architect's rights the user releases and indemnifies the Architect from and against all loss so arising.

Contractors must ensure that cross referenced drawings and specifications noted on these drawings are checked on a regular basis to ensure that the latest revisions are used.

Drawing Notes

Colour Code

Application boundary

Permeable paving

Biodiverse roof planting

Scale 1:100 @ A1

0 0.5 1m 1.5 2m 2.5 5m 7.5m

Key Plan

Title

Landscape plan
Roof

Project

Hickman Avenue

Scale

1:100 @ A1 L

Issue Record		By	Chk	Date
PL5	For Planning	CO	IT	12.03.2025
PL4	For Planning	CO	IT	12.03.2025
PL3	For Planning	DF	IT	29.01.2025
PL2	For Planning	CO	IT	22.07.2024
PL1	For Planning	CO	IT	28.06.2024

Drawing Number

652-PTA-ZZ-RF-DR-L-2303

Revision

PL5

Status

S4 Suitable for stage approval

Patel Taylor
48 Rawstorne Street
London EC1V 7ND
T +44 (0)20 7278 2323
www.pateltaylor.co.uk

Patel Taylor