


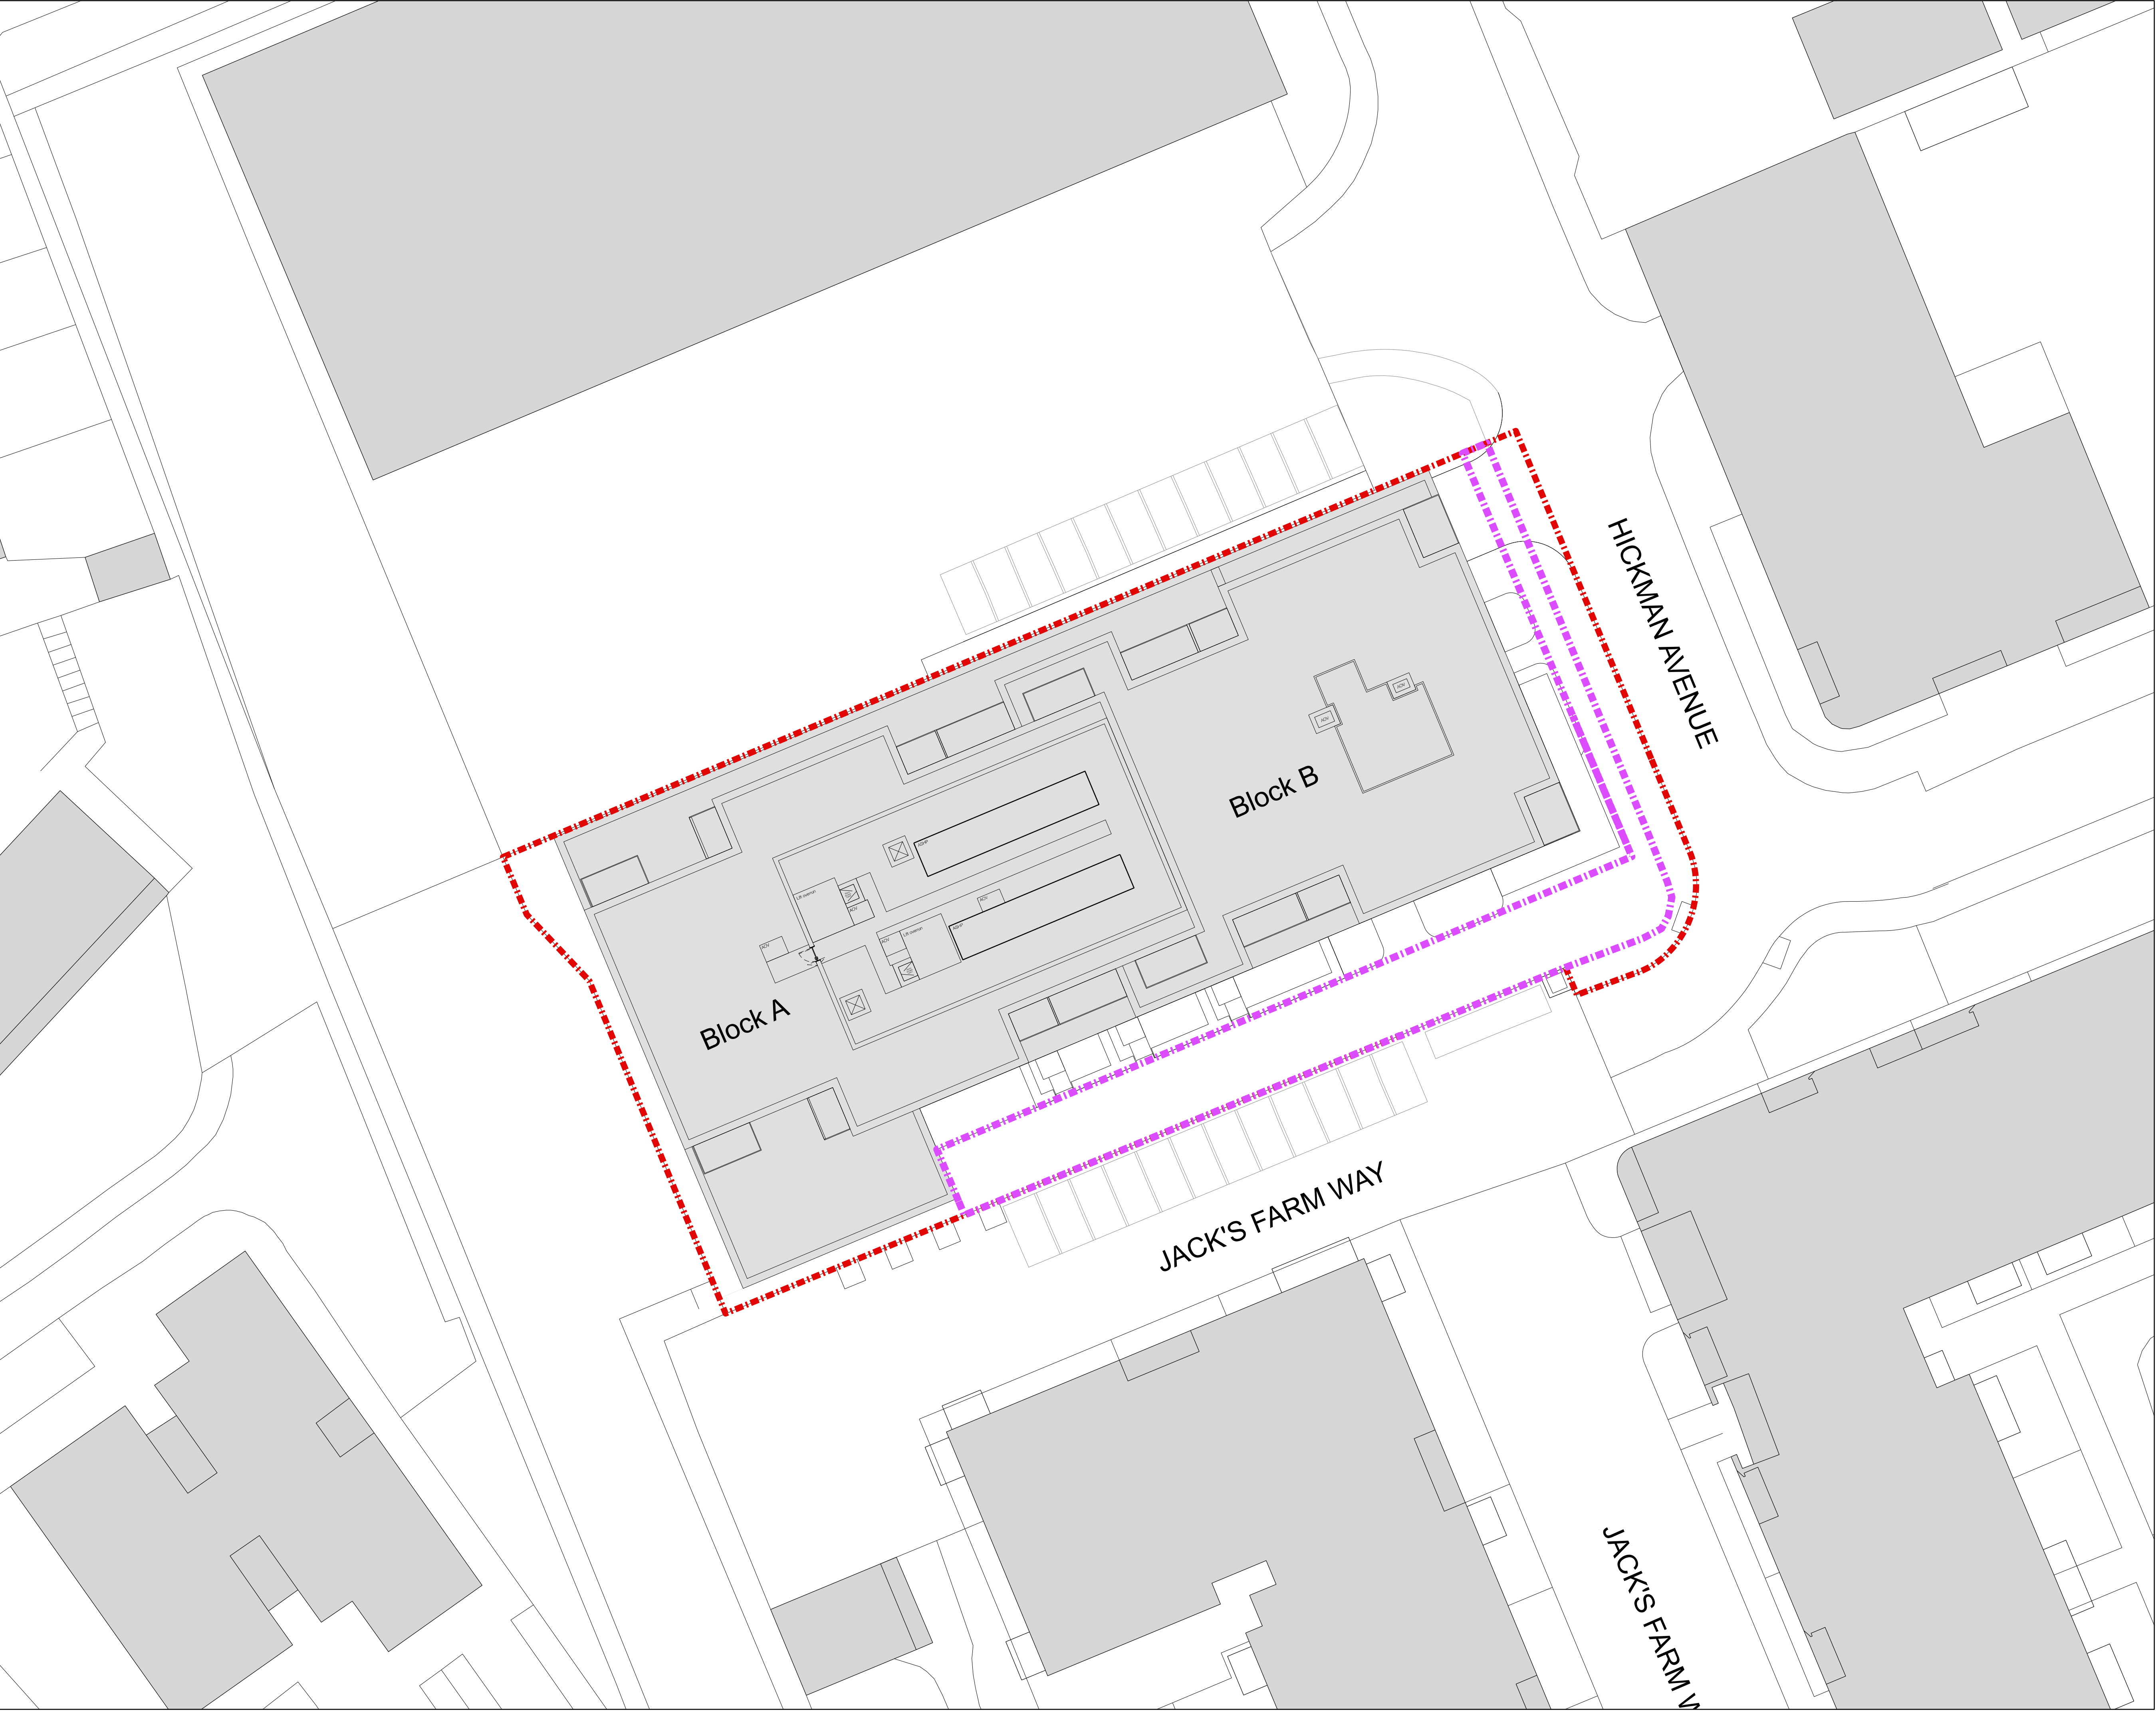

General Notes

DO NOT SCALE FOR PURPOSES OTHER THAN FOR THE PLANNING APPLICATION. All dimensions must be checked on site, errors are to be reported.

All illustrated material is subject to copyright. Unless otherwise agreed in writing, all rights to use this document are subject to payment of all Architect's charges. This document may only be used for the express purpose and project for which it has been created and delivered, as notified in writing by the Architect. This document may not be otherwise used or copied. Any unauthorised use of this document is at the user's sole risk and without limiting the Architect's rights the user releases and indemnifies the Architect from and against all loss so arising.

Contractors must ensure that cross referenced drawings and specifications noted on these drawings are checked on a regular basis to ensure that the latest revisions are used.

Key Plan

Colour Code

Application boundary

Potential area for highways adoption

Issue Record

	By	Chk	Date
PL7 For Planning	CO	PP	22.05.2025
PL6 For Planning	CO	PP	15.04.2025
PL5 For Planning	CO	IT	12.03.2025
PL4 For Planning	CP	IT	24.01.2025
PL3 For Planning	CO	IT	05.08.2024
PL2 For Planning	CO	IT	22.07.2024
PL1 For Planning	CO	IT	28.06.2024

Title

Proposed site plan

Project

Hickman Avenue

Scale

1:200 @ A1_L

Status

S4 Suitable for stage approval

Drawing Number

652-PTA-ZZ-ZZ-DR-A-2400

Revision

PL7

Patel Taylor

48 Rawstorne Street

London EC1V 7ND

T +44 (0)20 7278 2323

www.pateltaylor.co.uk