



Location S:\2020\34011 - BRUNNER ROAD\2 - DRAWINGS\DRAWING\20 EA PLANS SECT ELEV\20_110.dwg

Last Saved: 21.03.25 Alexburnie

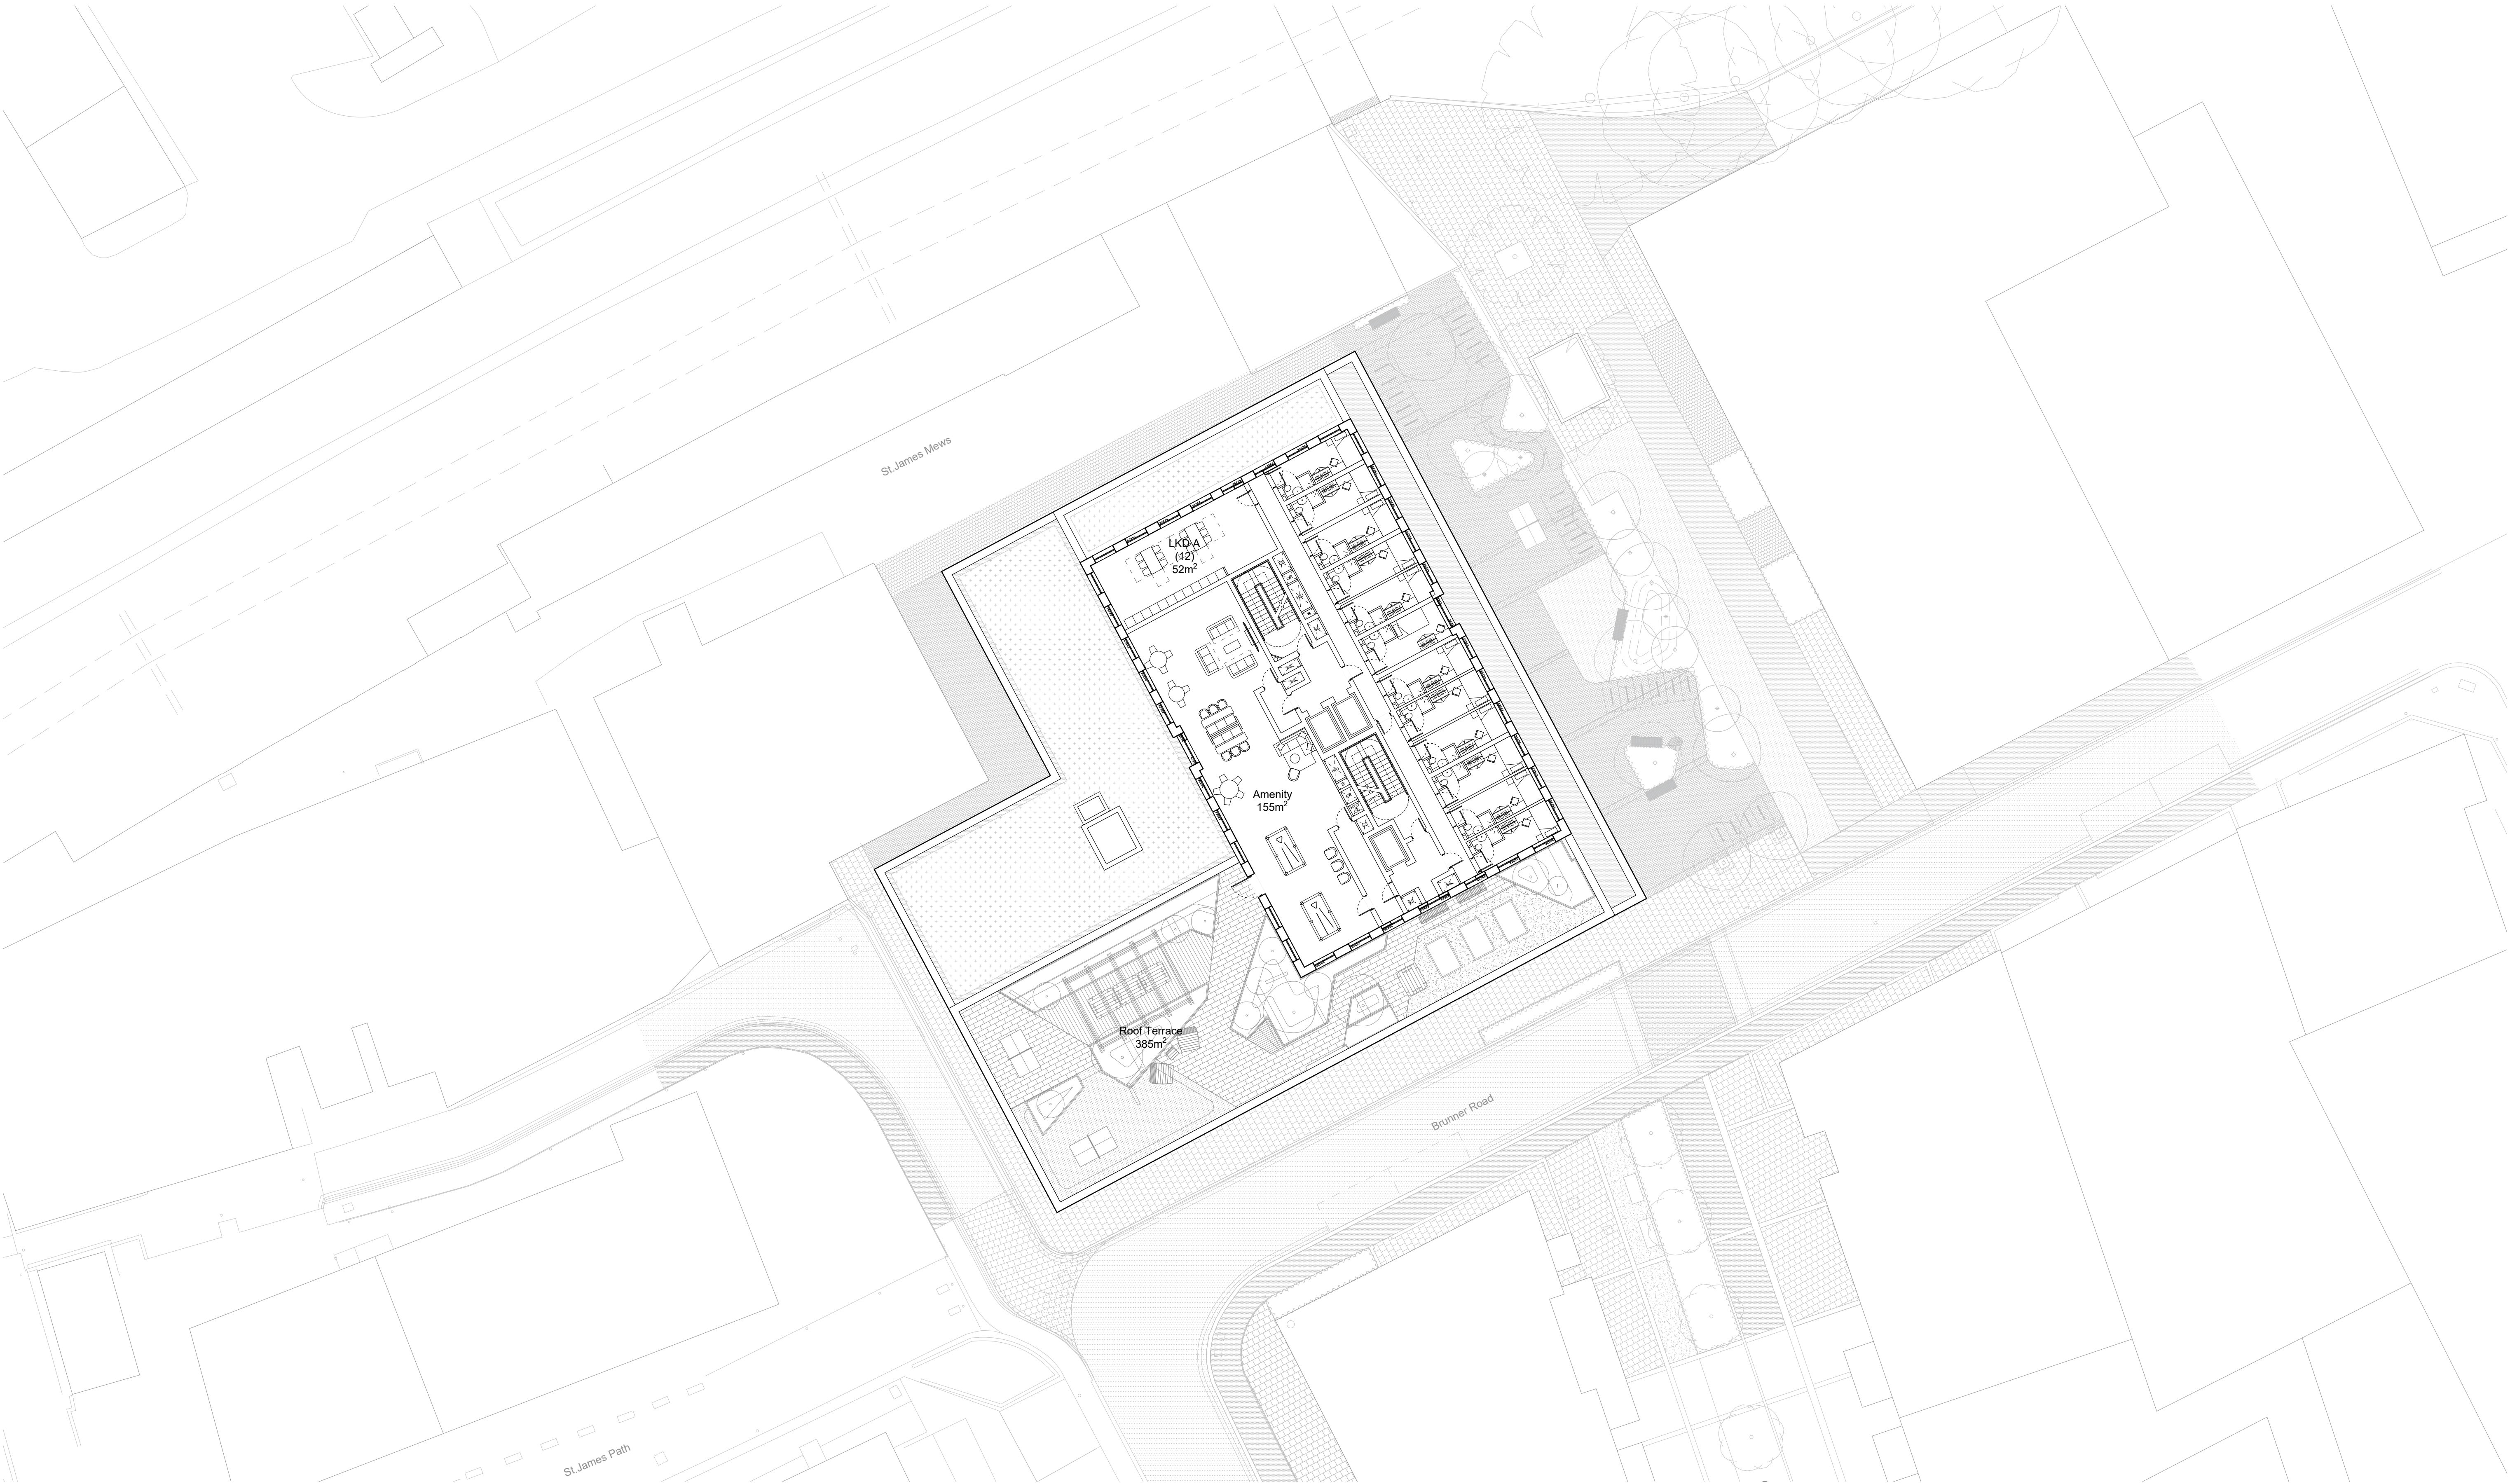


10 Proposed 10th Floor Plan
Scale - 1:200

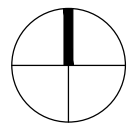

P04 Planning Submission Amendment 03 BS9991 and Roof Plant
P03 Planning Submission Amendment 02
P02 Planning Submission Amendment
P01 Planning Submission
Rev. Des.

AGB 21.03.25 TNT
DKF 18.12.24 AGB
AZK 30.07.24 AGB
AZK 19.01.24 AGB
By Date Ch.

 

Contractor must verify all dimensions on site before commencing any work or shop drawings. If this drawing exceeds the quantities taken in any way the Architects are to be informed before the work is initiated. Only figured dimensions to be taken from this drawing. Do not scale off this drawing. Drawings based on Ordnance Survey and / or existing record drawings - design and drawing content subject to Site Survey, Structural Survey, Site Investigations, Planning and Statutory Requirements and Approvals. Authorised reproduction from Ordnance Survey Map with permission of the Controller of Her Majesty's Stationery Office. Crown Copyright reserved. © careyjoneschapmantolcher (Studio South) Ltd. All Rights Reserved

A1

Client:

Project:
Brunner Road

Job No.
34011

Title:
Proposed 10th Floor Plan

Scale:
1:200 @A1

Status:

Drawn By:
DKF

Date:
18.12.24

Checked By:
AGB

Drawing No:
(20)_110

Revision:
P04

Carey Jones
Chapman
Tolcher

Studio 104, 338 Goswell Road
London EC1V 7LQ
Tel +44(0)20 7269 9400

Studio 2, 56 Wellington Street
Leeds LS1 2EE
Tel +44(0)113 224 5000

www.cjctstudios.com

PLANNING