



Location S:\2020\34011 - BRUNNER ROAD\2 - DRAWINGS\DRAWING 03 GA PLANS SECT ELEV\20_203.dwg
Last Saved 18.12.24 Alex Burnie

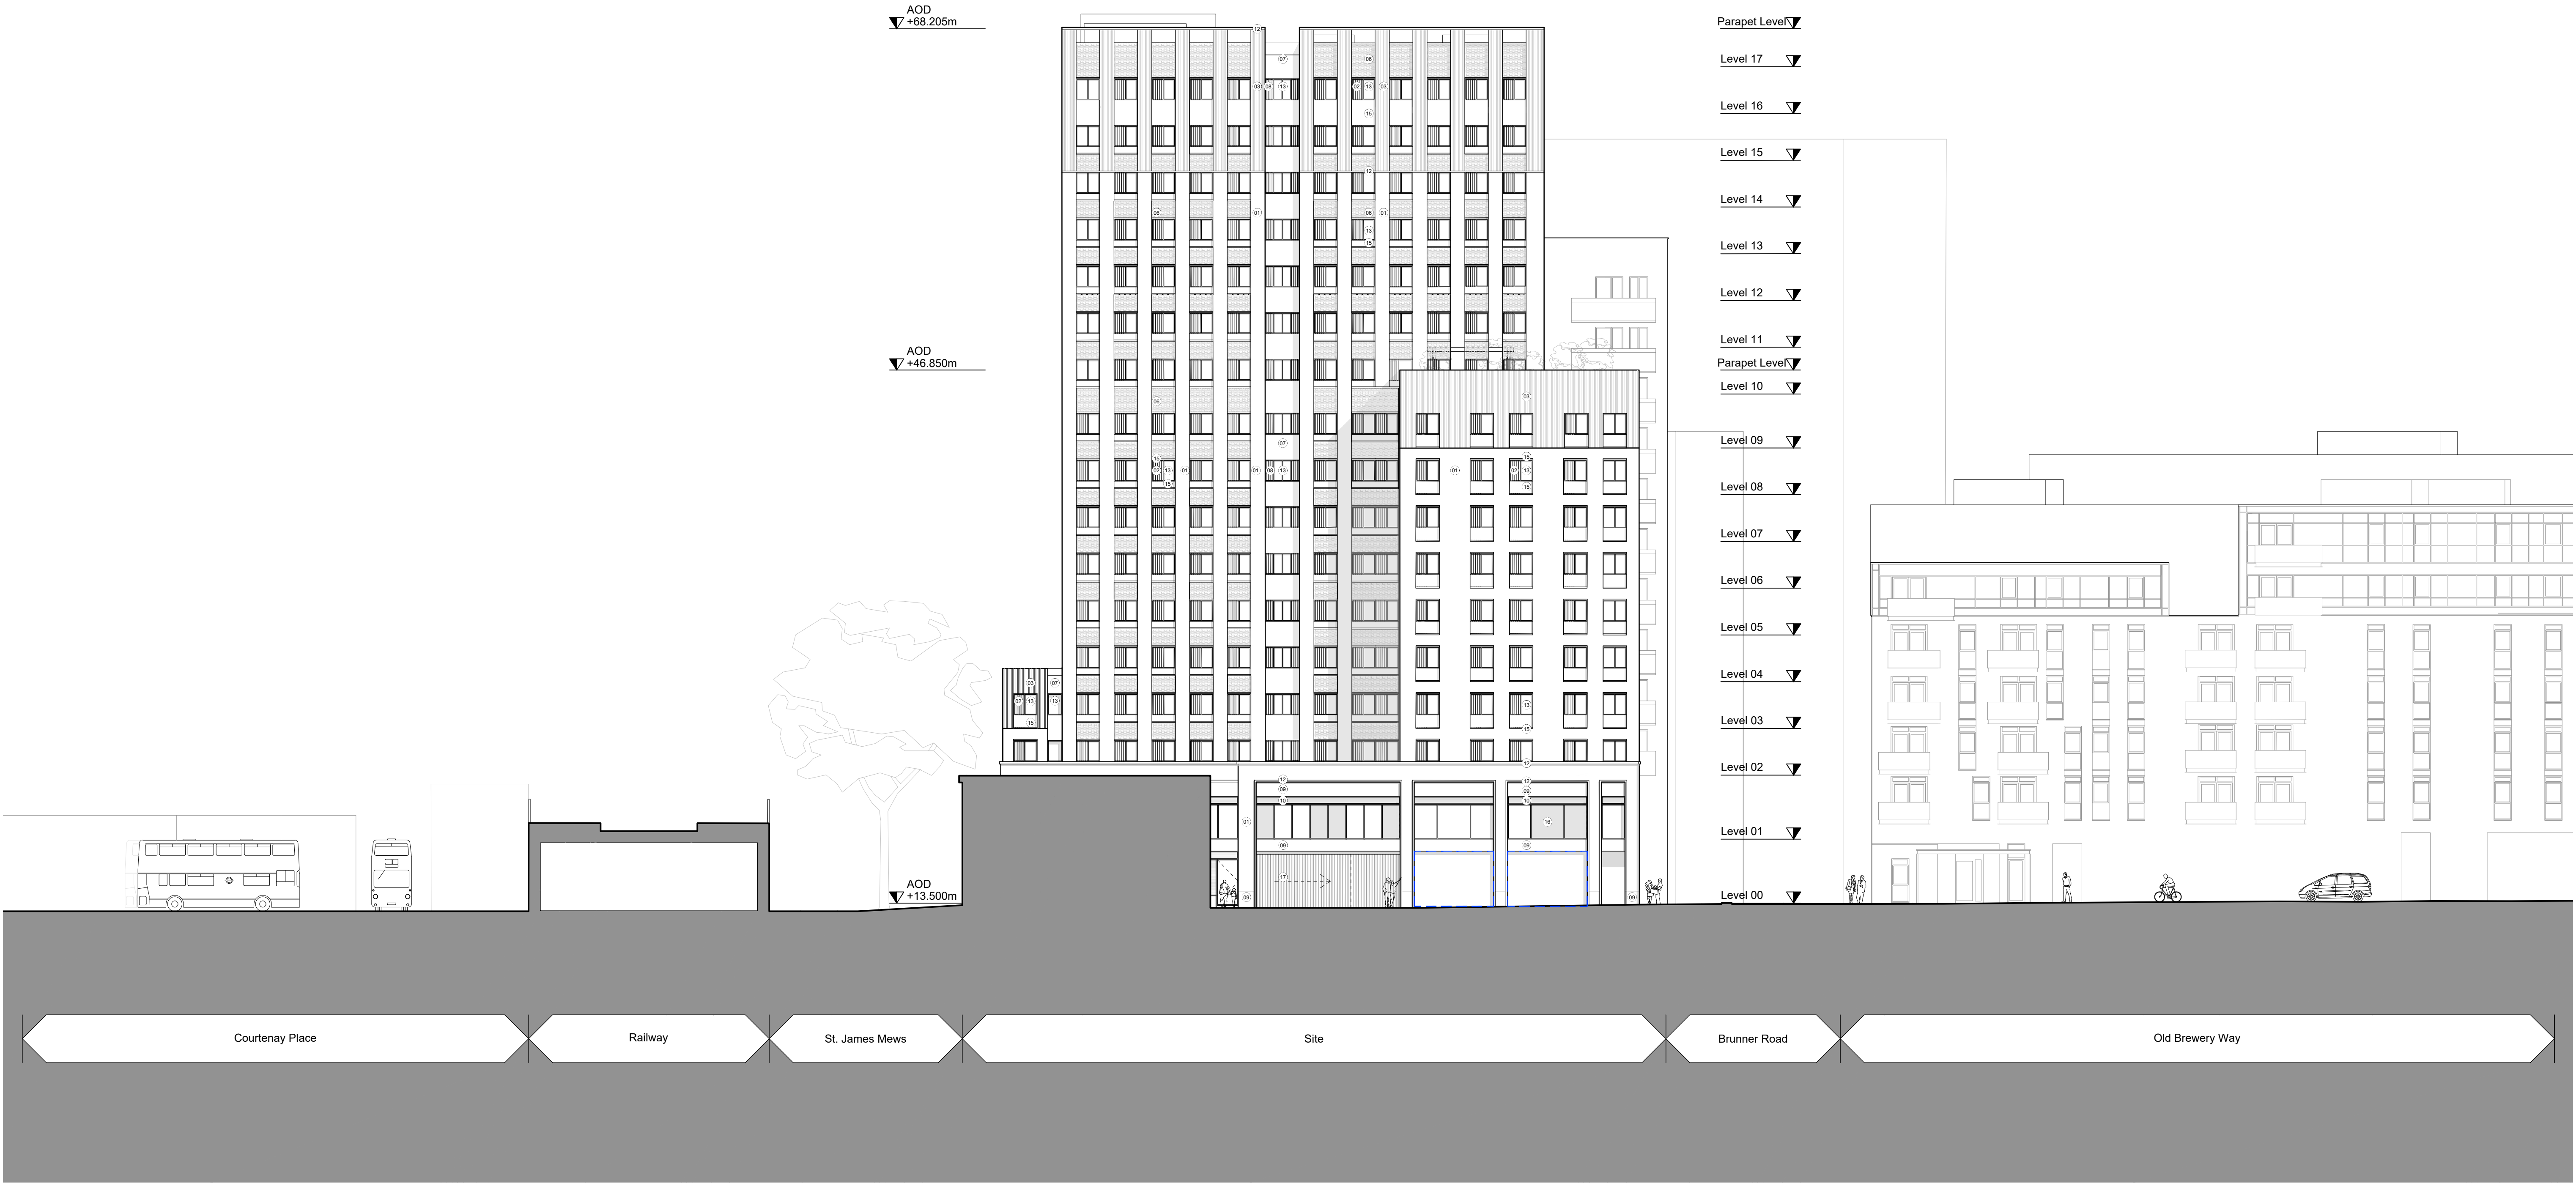


03 Proposed West Elevation
Scale - 1:200

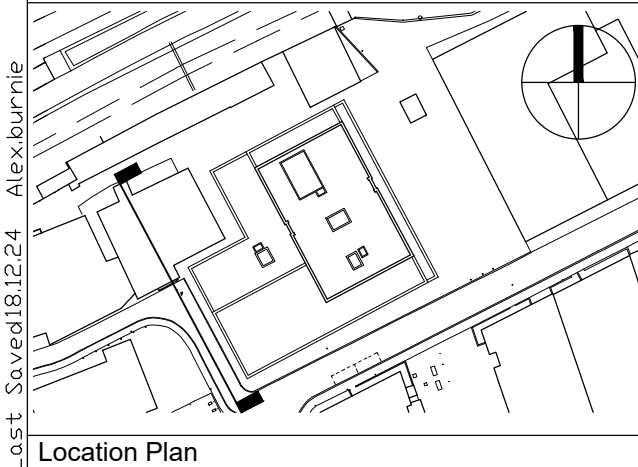

P04 Planning Submission Amendment 03 BS9991 and Roof Plant
P03 Planning Submission Amendment 02
P02 Planning Submission Amendment
P01 Planning Submission
Rev. Des.

AGB 21.03.25 TNT
DKF 18.12.24 AGB
AZK 30.07.24 AGB
AZK 19.01.24 AGB
By Date Ch.

-- Mural Location

 

Contractor must verify all dimensions on site before commencing any work or shop drawings. If this drawing exceeds the quantities taken in any way the Architects are to be informed before the work is initiated. Only figured dimensions to be taken from this drawing. Do not scale off this drawing. Drawings based on Ordnance Survey and / or existing record drawings - design and drawing content subject to Site Survey, Structural Survey, Site Investigations, Planning and Statutory Requirements and Approvals. Authorised reproduction from Ordnance Survey Map with permission of the Controller of Her Majesty's Stationery Office. Crown Copyright reserved. © careyjones chapmantolcher (Studio South) Ltd. All Rights Reserved

- Materials Key
- Brick Type 1 Facing Running Bond: Ibstock A2602A Birtley Olde English with Cemex Light Brown Dark Mortar (or similarly approved)
 - PPC Metal Fins: Off White, RAL TBC
 - Brick Type 1 Vertical Corbel: A2602A Birtley Olde English with Cemex Light Brown Dark Mortar (or similarly approved)
 - Brick Type 2 Vertical Corbel: Ibstock A5143A New Diana with Cemex Light Brown Dark Mortar (or similarly approved)
 - Brick Type 2 Corbelled Flemish bond: Ibstock A5143A New Diana with Cemex Light Brown Dark Mortar (or similarly approved)
 - Brick Type 1 and 2 Flemish Bond Mixed Corbel: A2602A Birtley Olde English with Cemex Light Brown Dark Mortar (or similarly approved) and Brick Type 2 Ibstock A5143A New Diana with Cemex Light Brown Dark Mortar (or similarly approved)

- Brick Type 3 Facing: Ibstock A2232A Staffordshire Slate Blue Smooth with Cemex Black Dark Mortar (or similarly approved)
- PPC Metal Fins: Dark Grey, RAL TBC
- Brick Type 4 Facing: Glazed Brick Green
- Signage zone / Metal Louvre: Dark Grey, RAL TBC
- Metal Louvre Door: Dark Grey, RAL TBC
- PPC Aluminium Detailing: Light Precast GRC finish
- PPC Aluminium Window: Dark Grey, RAL TBC
- PPC Aluminium Curtain Wall: Dark Grey, RAL TBC
- Brick Type 4 Facing Running Bond: Ibstock A5143A New Diana with Cemex Dove Holes White Mortar (or similarly approved)
- Perforated Metal Panel: Dark Grey, RAL TBC
- Metal Gate: Dark Grey, RAL TBC

A1

Client:

Project:
Brunner Road
Walthamstow

Job No.
34011

Title:
Proposed West Elevation

Scale:
1:200 @A1

Status:

Drawn By:
DKF

Date:
18.12.24

Checked By:
AGB

Drawing No:
(20)_203

Revision:
P04

Carey Jones
Chapman
Tolcher

Studio 104, 338 Goswell Road
London EC1V 7LQ
Tel +44(0)20 7269 9400

Studio 2, 56 Wellington Street
Leeds LS1 2EE
Tel +44(0)113 224 5000

www.cjctstudios.com

PLANNING