



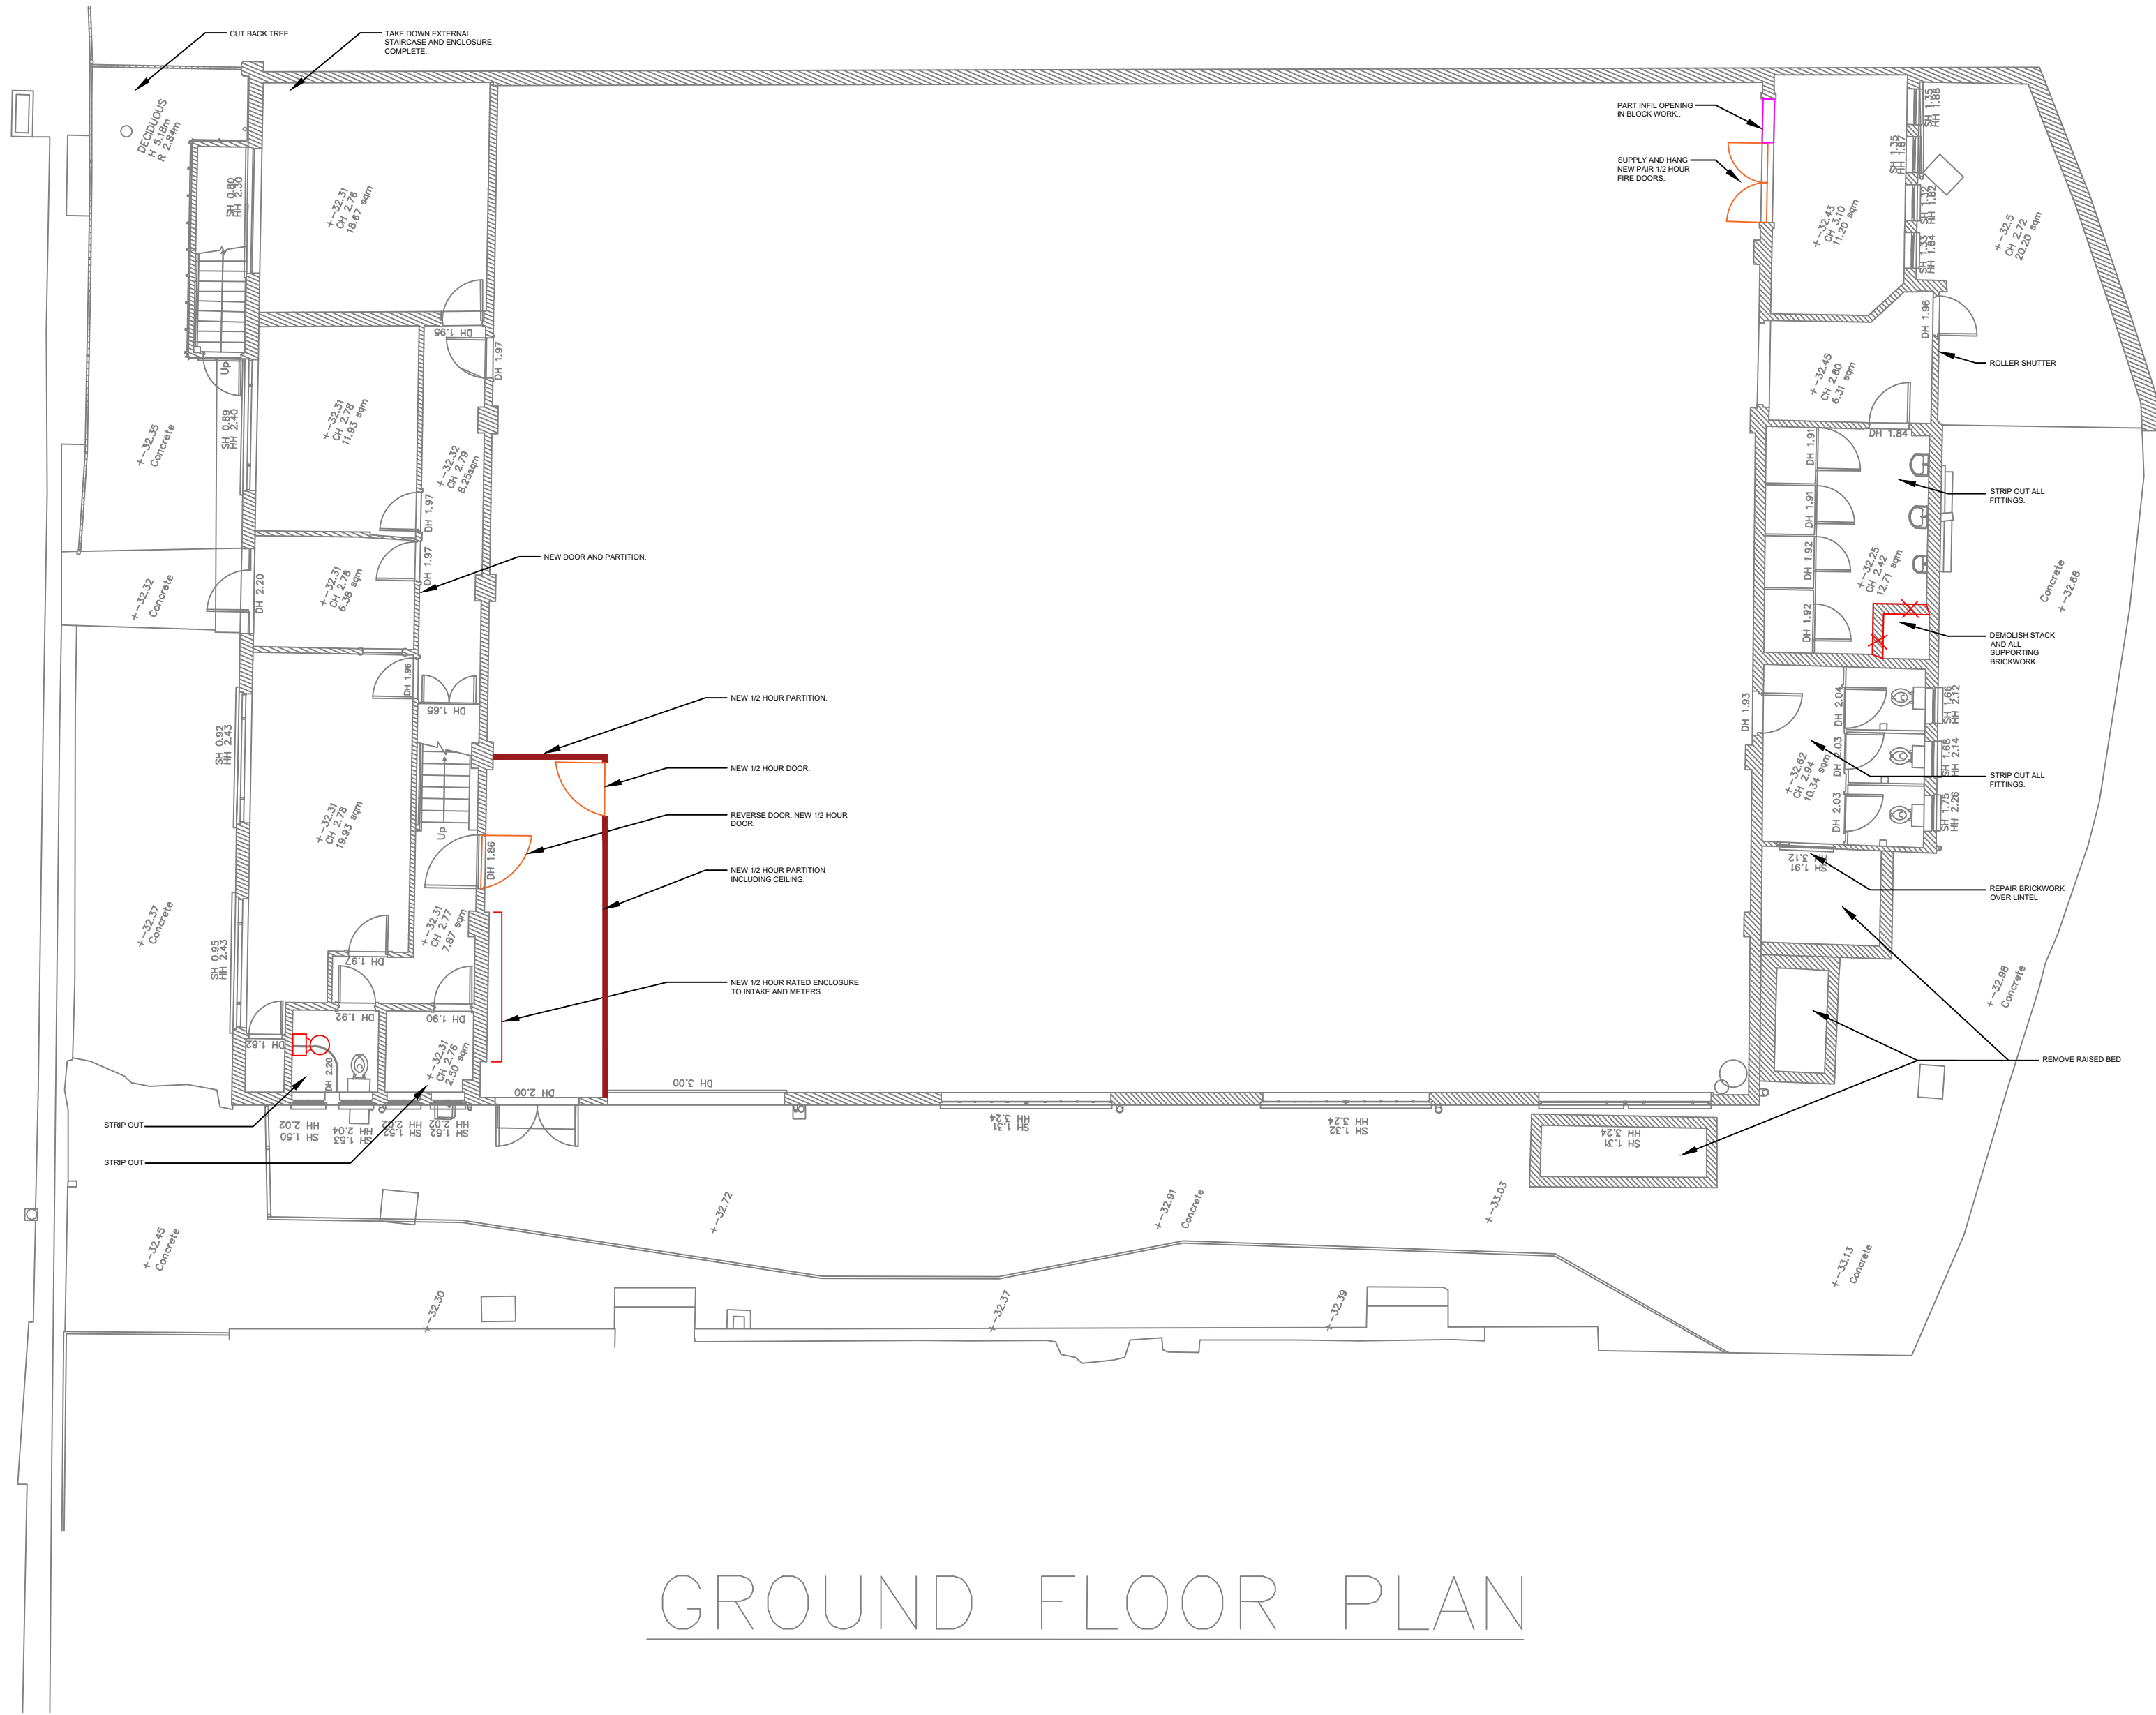

GROUND FLOOR PLAN

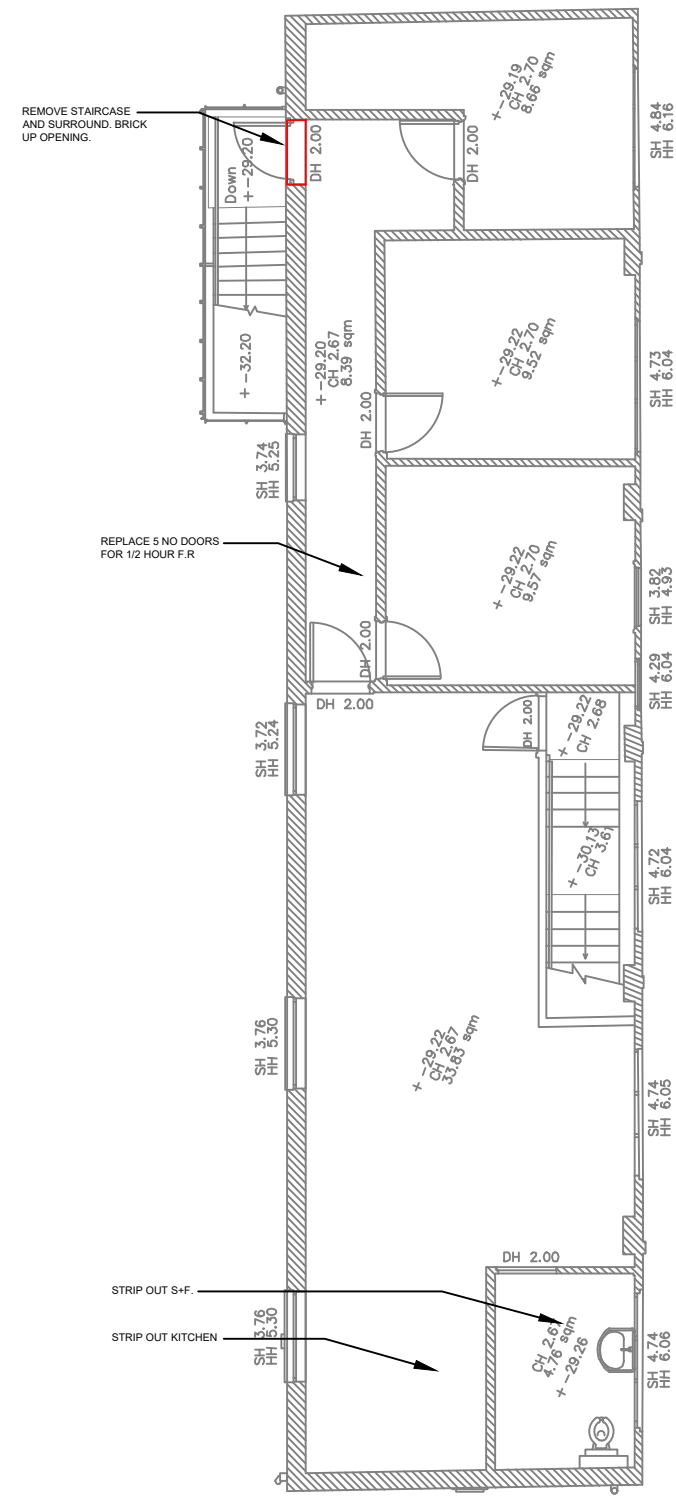

FIRST FLOOR PLAN

RESPONSIBILITY IS NOT ACCEPTED FOR OTHERS SCALING DIRECTLY FROM THIS DRAWING. DO NOT SCALE FROM THIS DRAWING, USE WRITTEN DIMENSIONS ONLY.



THIS DRAWING IS PRODUCED FOR USE IN THIS PROJECT ONLY AND MAY NOT BE USED FOR ANY OTHER PURPOSE. NPS PROPERTY CONSULTANTS LTD ACCEPT NO LIABILITY FOR THE USE OF THIS DRAWING OTHER THAN THE PURPOSE FOR WHICH IT WAS INTENDED IN CONNECTION WITH THIS PROJECT AS RECORDED IN THE 'PURPOSE FOR ISSUE' AND 'FILE STATUS CODE'.

THIS DRAWING MAY NOT BE REPRODUCED IN ANY FORM WITHOUT PRIOR WRITTEN AGREEMENT.

© CROWN COPYRIGHT AND DATABASE RIGHTS 2019 ORDNANCE SURVEY LICENCE NUMBER: 100015940.

KEY PLAN



Notes:

PRELIMINARY ISSUE						
P2	MA	15/10/2021	DC	15/10/2021	GM	15/10/2021
DRAFT ISSUE						
P1	MA	18/09/2021	GM	18/09/2021	GM	18/09/2021
REV	DRAWN	DATE	CHECKED	DATE	APPROVED	DATE



NPS Property Consultants Ltd

Nautilus House, 10 Central Avenue, St. Andrews Business Park, Norwich, Norfolk, NR7 0HR.

Tel 01603 706700; Email: norwichnautilus@nps.co.uk; www.nps.co.uk

CLIENT
London Borough of Waltham Forest

PROJECT
35 Sutherland Road, E17 6BH

TITLE
Builders Work Layout

SCALE	DISCIPLINE	PROJECT NUMBER
1:100	Building Surveyor	108477

DRAWING NUMBER	REV CODE
NPS-DR-B-100	P2

STATUS CODE	PURPOSE OF ISSUE	Drawn by	Checked by	Approved by
D1	Costing	MA	GM	GM