



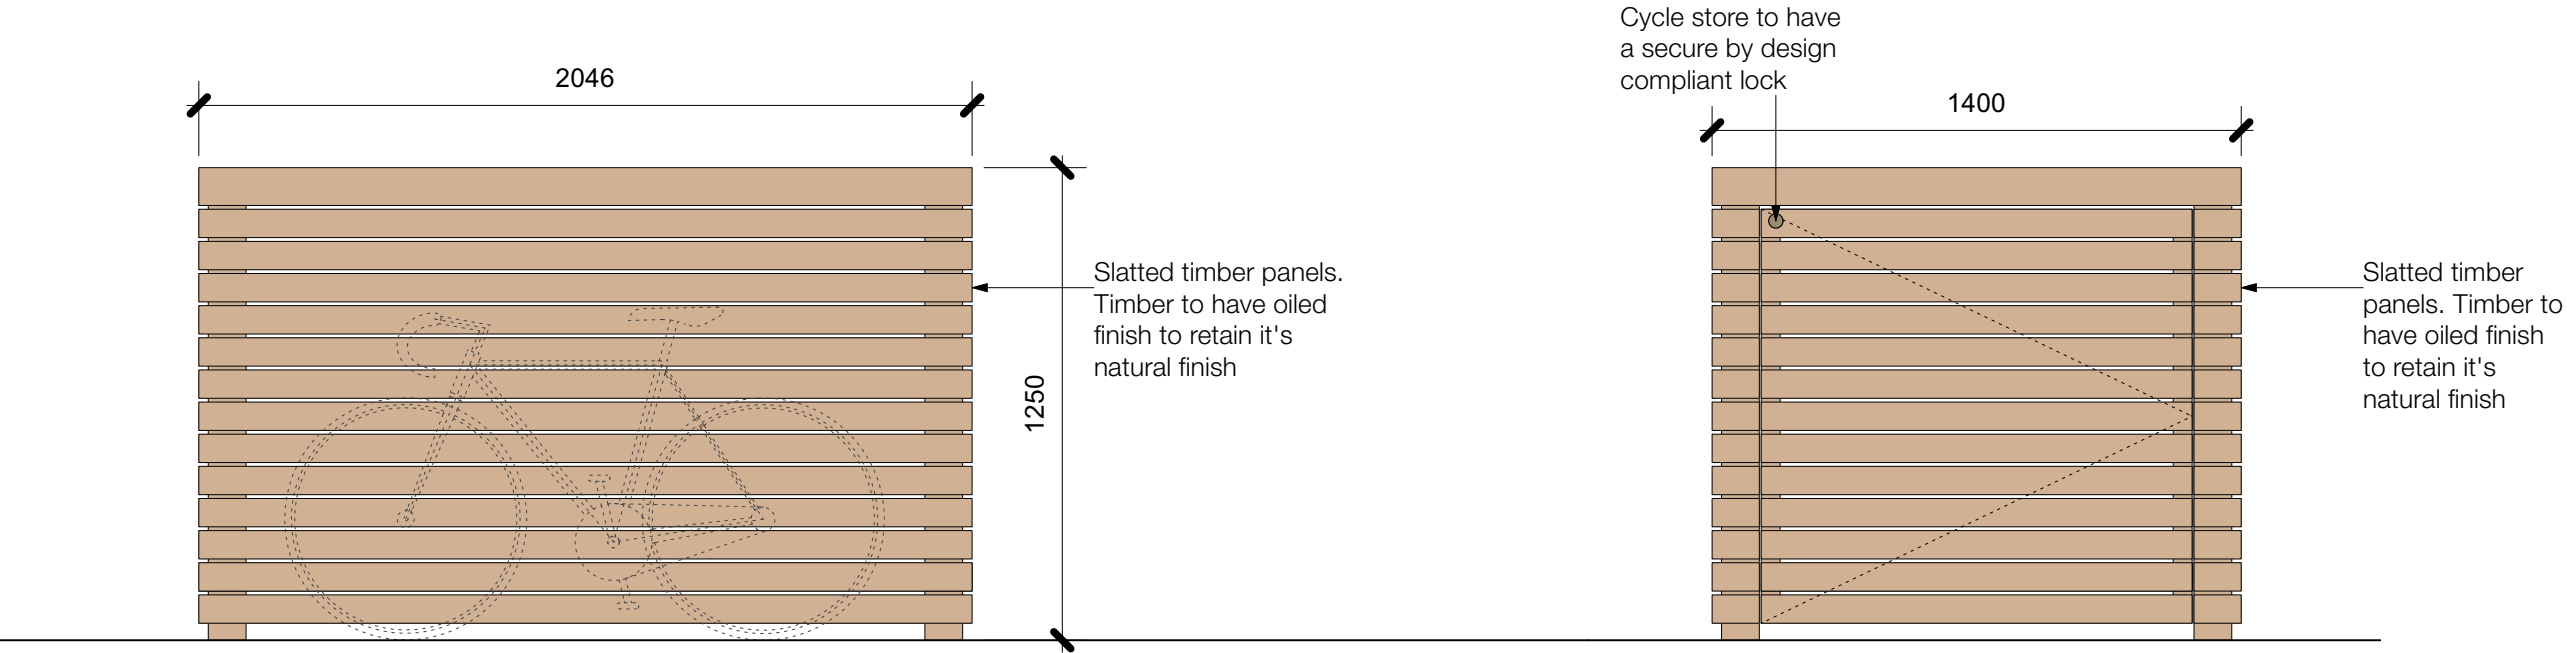


Proposed Elevation of Cycle Store for 3 Bed Houses

Proposed End Elevation of Cycle Store for 3 Bed Houses

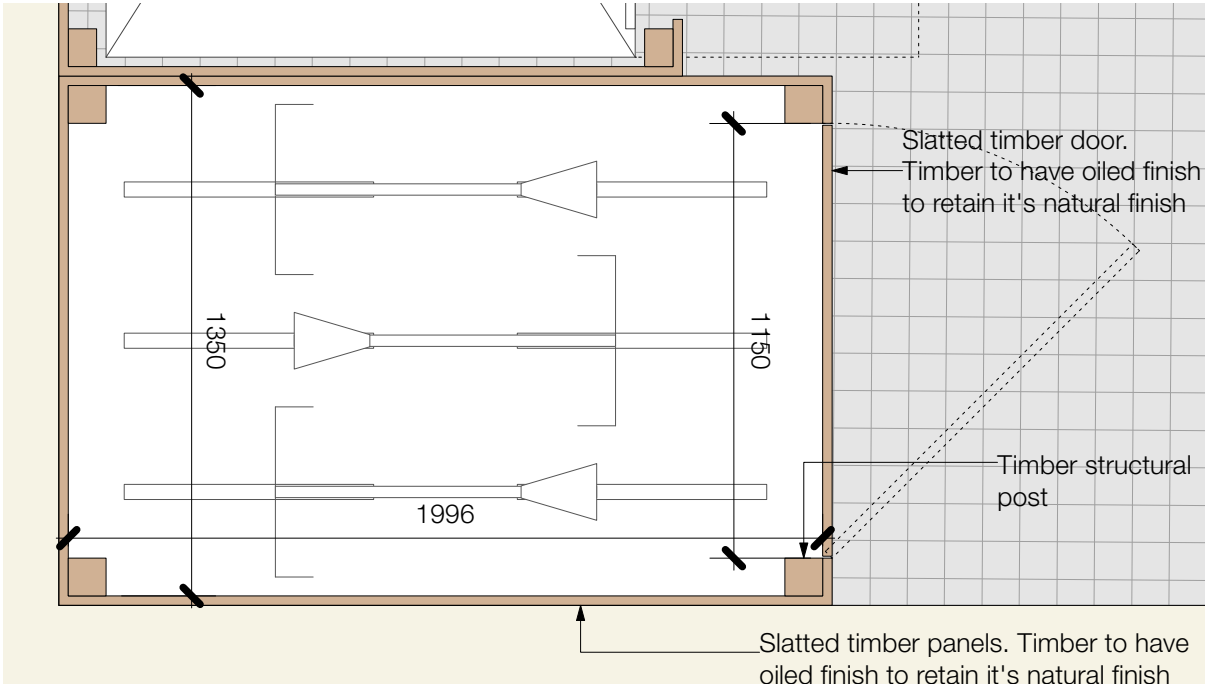

Proposed Plan of Cycle Store for 3 Bed Houses

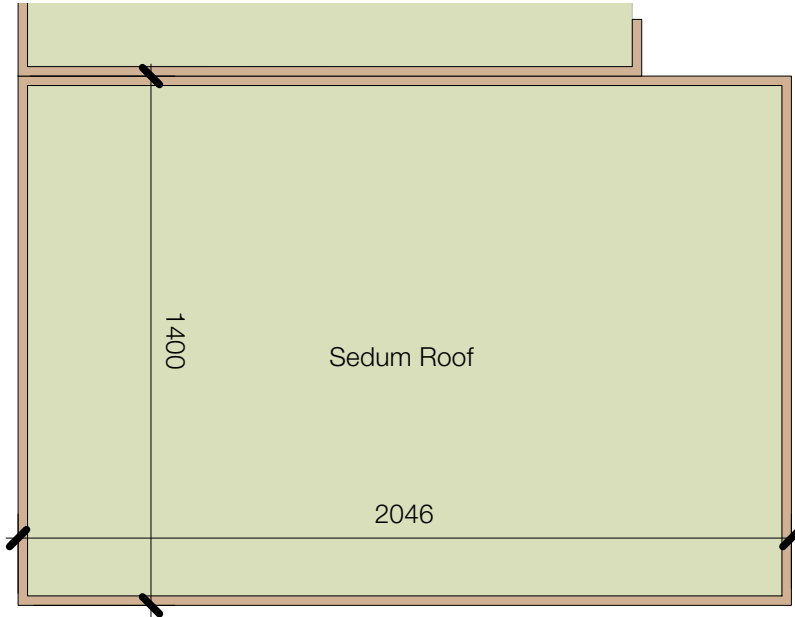

Proposed Roof Plan of Cycle Store for 3 Bed Houses

General Notes

© Copyright Stephen Davy Peter Smith Architects 2024

These proposals are subject to the approval of all Statutory Building Control requirements and the requirements of all Statutory Authorities and Service Providers.

The site boundaries and surroundings are based on the following:

- OS Map

The site boundaries are those described by the client.

These drawings are to be read in conjunction with all other relevant documentation produced by Stephen Davy Peter Smith Architects and other consultants employed by the client.

Specific Notes

Refer to ground floor plan for location of cycle stores

Key

1:20

0 0.2 0.4 0.6 0.8 1m

P1	CM	Issued for planning			29/01/25
P0	CM	Issued for comment			28/11/24
Rev	Drawn	Notes			Date
X#	XX	##/##/##			
Rev	Checked	Date	Approved		Date

REVISIONS

Client

Landview

A	- APPROVED
B	- APPROVED WITH COMMENTS
C	- DO NOT USE

CLIENT APPROVAL

stephen davy peter smith architects

5A Underwood Street, London N1 7LY
Tel: 020 7739 2020
E-mail: sdpsa@davysmitharchitects.co.uk
Website: www.davysmitharchitects.co.uk

Project

Rear of Chingford Mount Road

Drawing Ref.	Job No.
2323 - DS - XX - XX - DR - A - P520	2323
Purpose of Issue	Scale
PLANNING	1:20 @ A3

Drawing Title

Proposed Cycle Stores

Project Ref - Drawing No - Status - Revision

2323 - P520 - S0 - P1