




Existing Location Plan
Scale 1:1250



Proposed Location Plan
Scale 1:1250



Proposed Site Block Plan
Scale 1:500

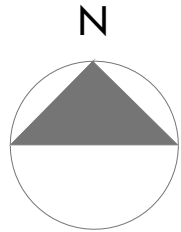


Site Boundary:

- Site boundary referenced from OS Map
- Site boundary assumed and indicated as shown based on interpretation of Land Registry site plan supplied by Client and topographical survey.
- Should exact clarification of boundary be required then a third party boundary professional must be appointed

Notes

1. Drawing used for the status indicated only
2. All dimensions and setting out shall be checked and confirmed and any discrepancies to be reported to the Architect prior to commencement of any work
3. All work and materials to be in accordance with current statutory legislation, relevant codes of practice and British Standards
4. Drawing to be read in accordance with relevant consultants and sub-contractors drawings and specifications
5. This drawing is the property of Clear Architects Ltd and is not to be used in whole or in part without written consent

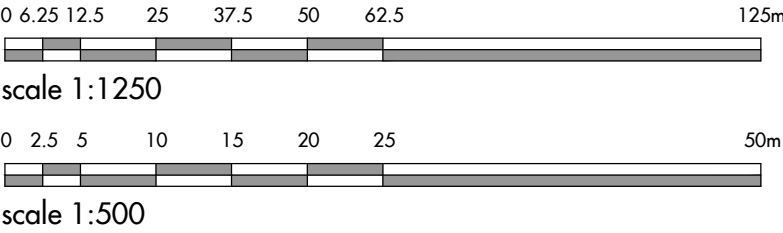

No	Revision
-	issued to planning

Date
21/03/25

Drawn By	Checked By
-	-

Drawing Status
Planning

Project
Land Adjacent to 68 Davies Lane, Bushwood, London, E11 3DR

Title
Site & Location Plans

Drawing No.
449-PL-01

Rev	Date
-	Mar-25

Drawn By	Checked By
KD	RG

clear.

The Studio
38 Church Hill
Loughton
Essex, IG10 1LA

Tel +44 (0)208 502 5585
www.cleararchitects.co.uk

© Clear Architects Ltd