


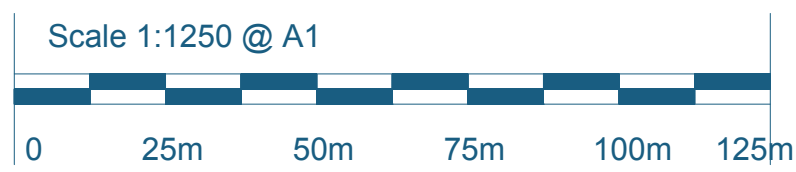


1 Location Plan
Scale: 1:1250



2 Site Plan
Scale: 1:100 @ A1 / 1:200 @ A3

Notes:
Copyright of this drawing and the contents remain with Pennington Phillips Limited.

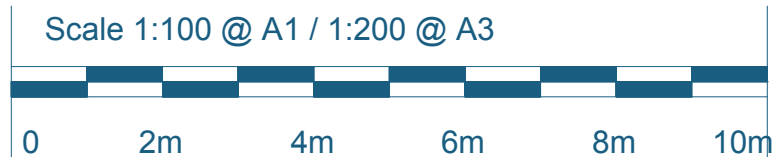

Rev.	Date	Remarks
------	------	---------

Client:	Drawing Number: 5926/204
Project: 5926 - 4 West Avenue, E17 9QN	Revision:
Drawing: Location and Site Plan	Date: 30/11/24
	Status: Planning