



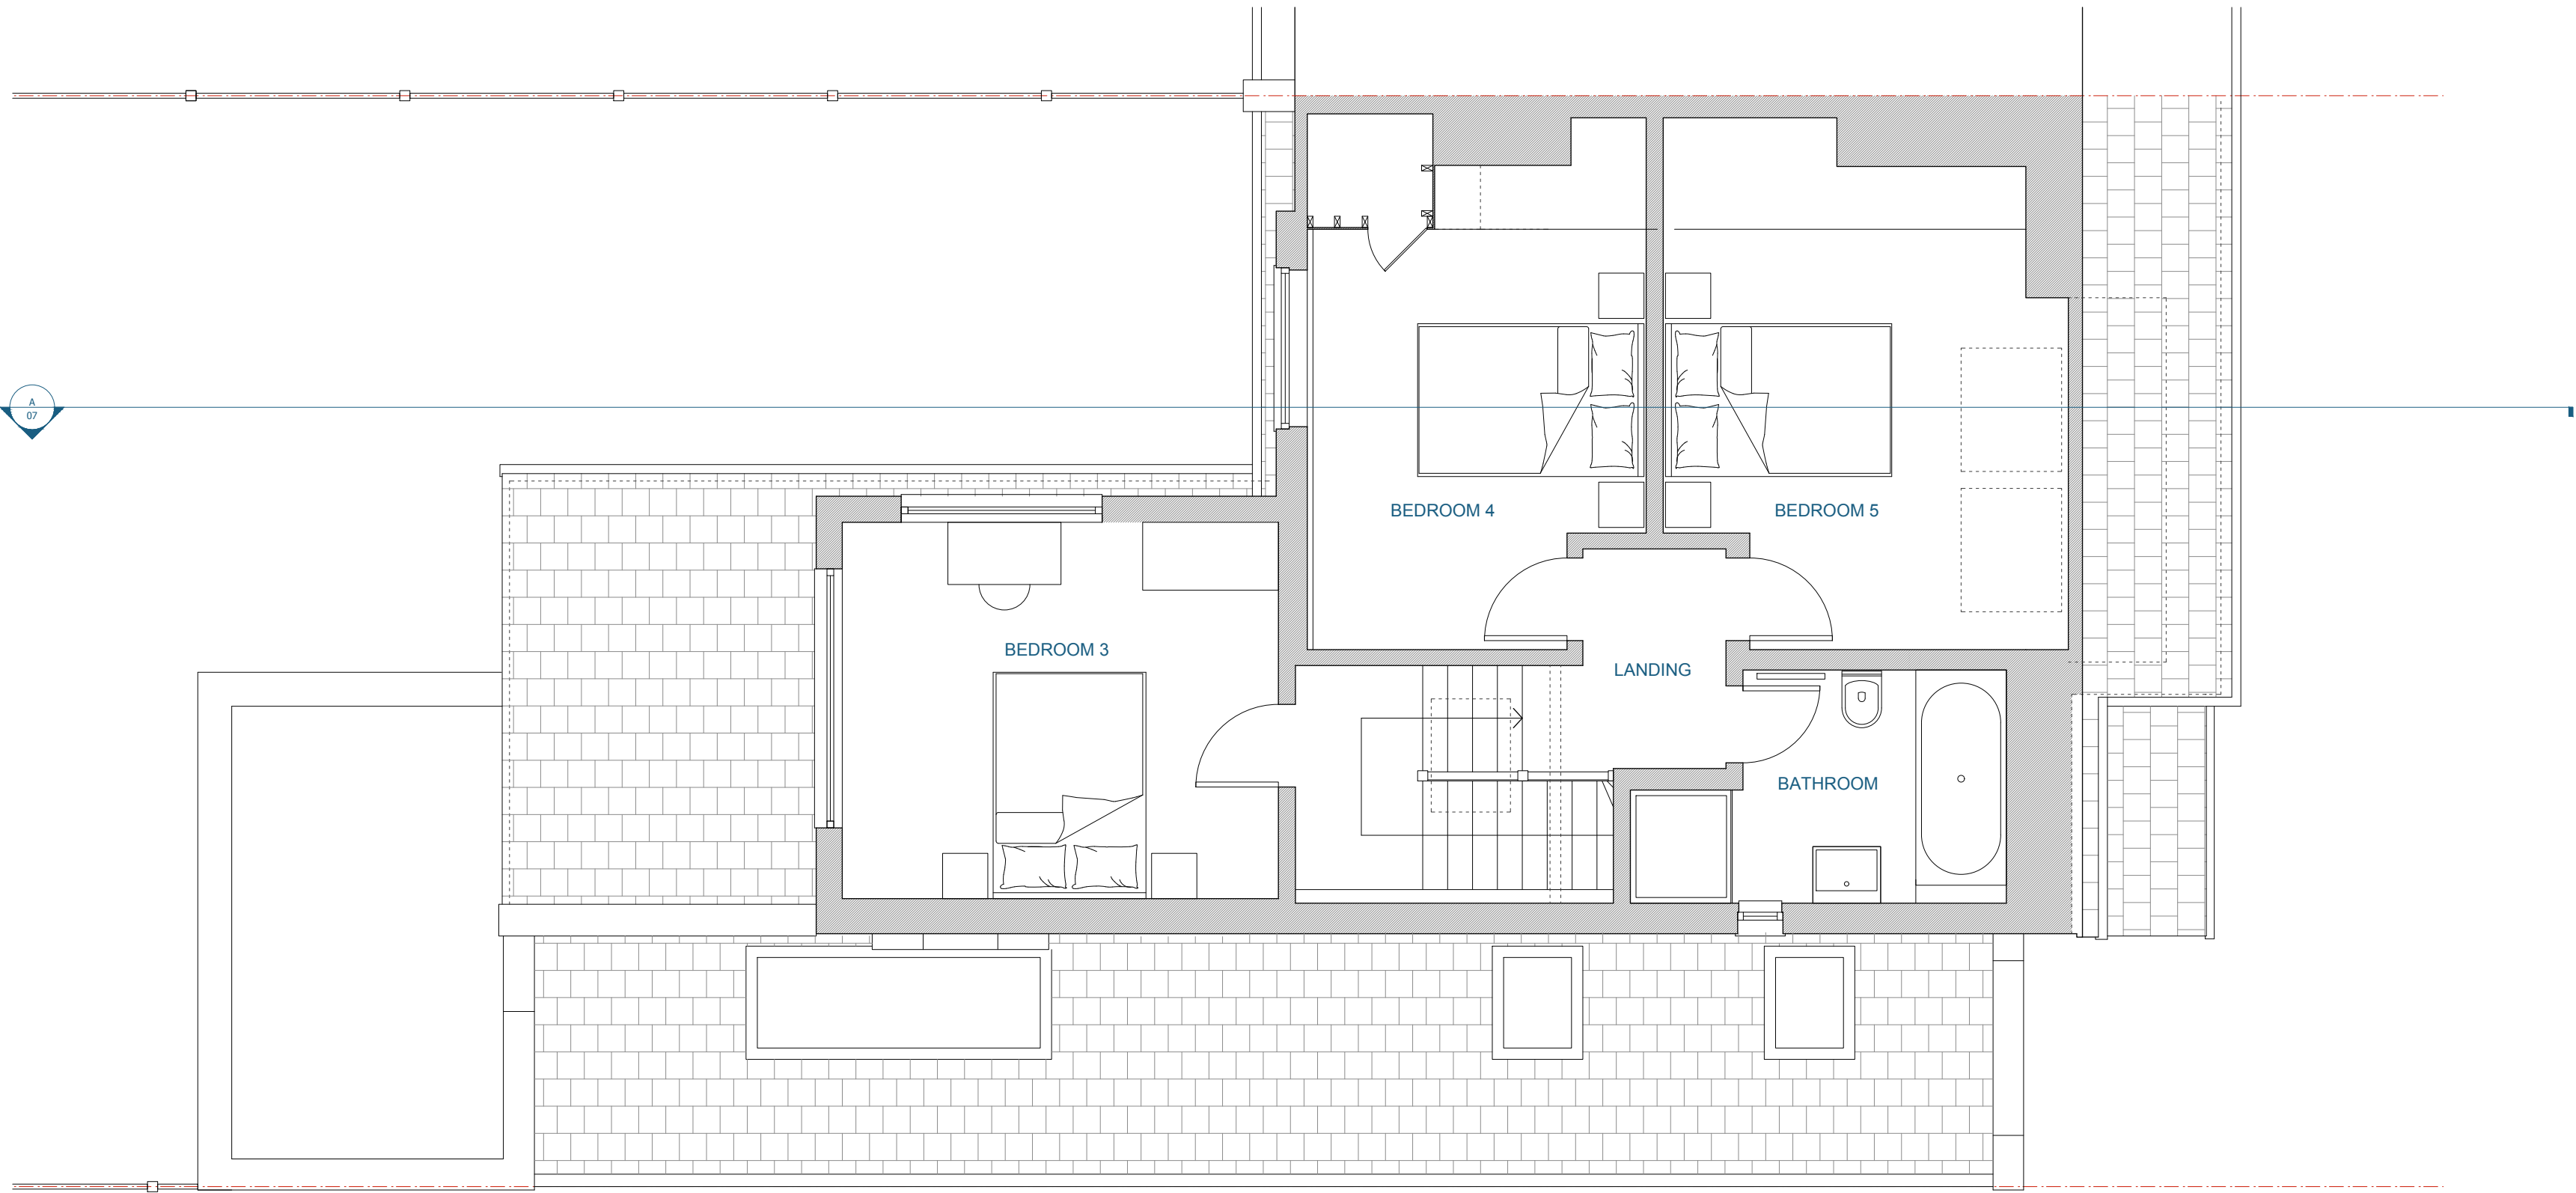

1 Existing Second Floor Plan


Scale: 1:50 @ A1 & 1:100 @ A3

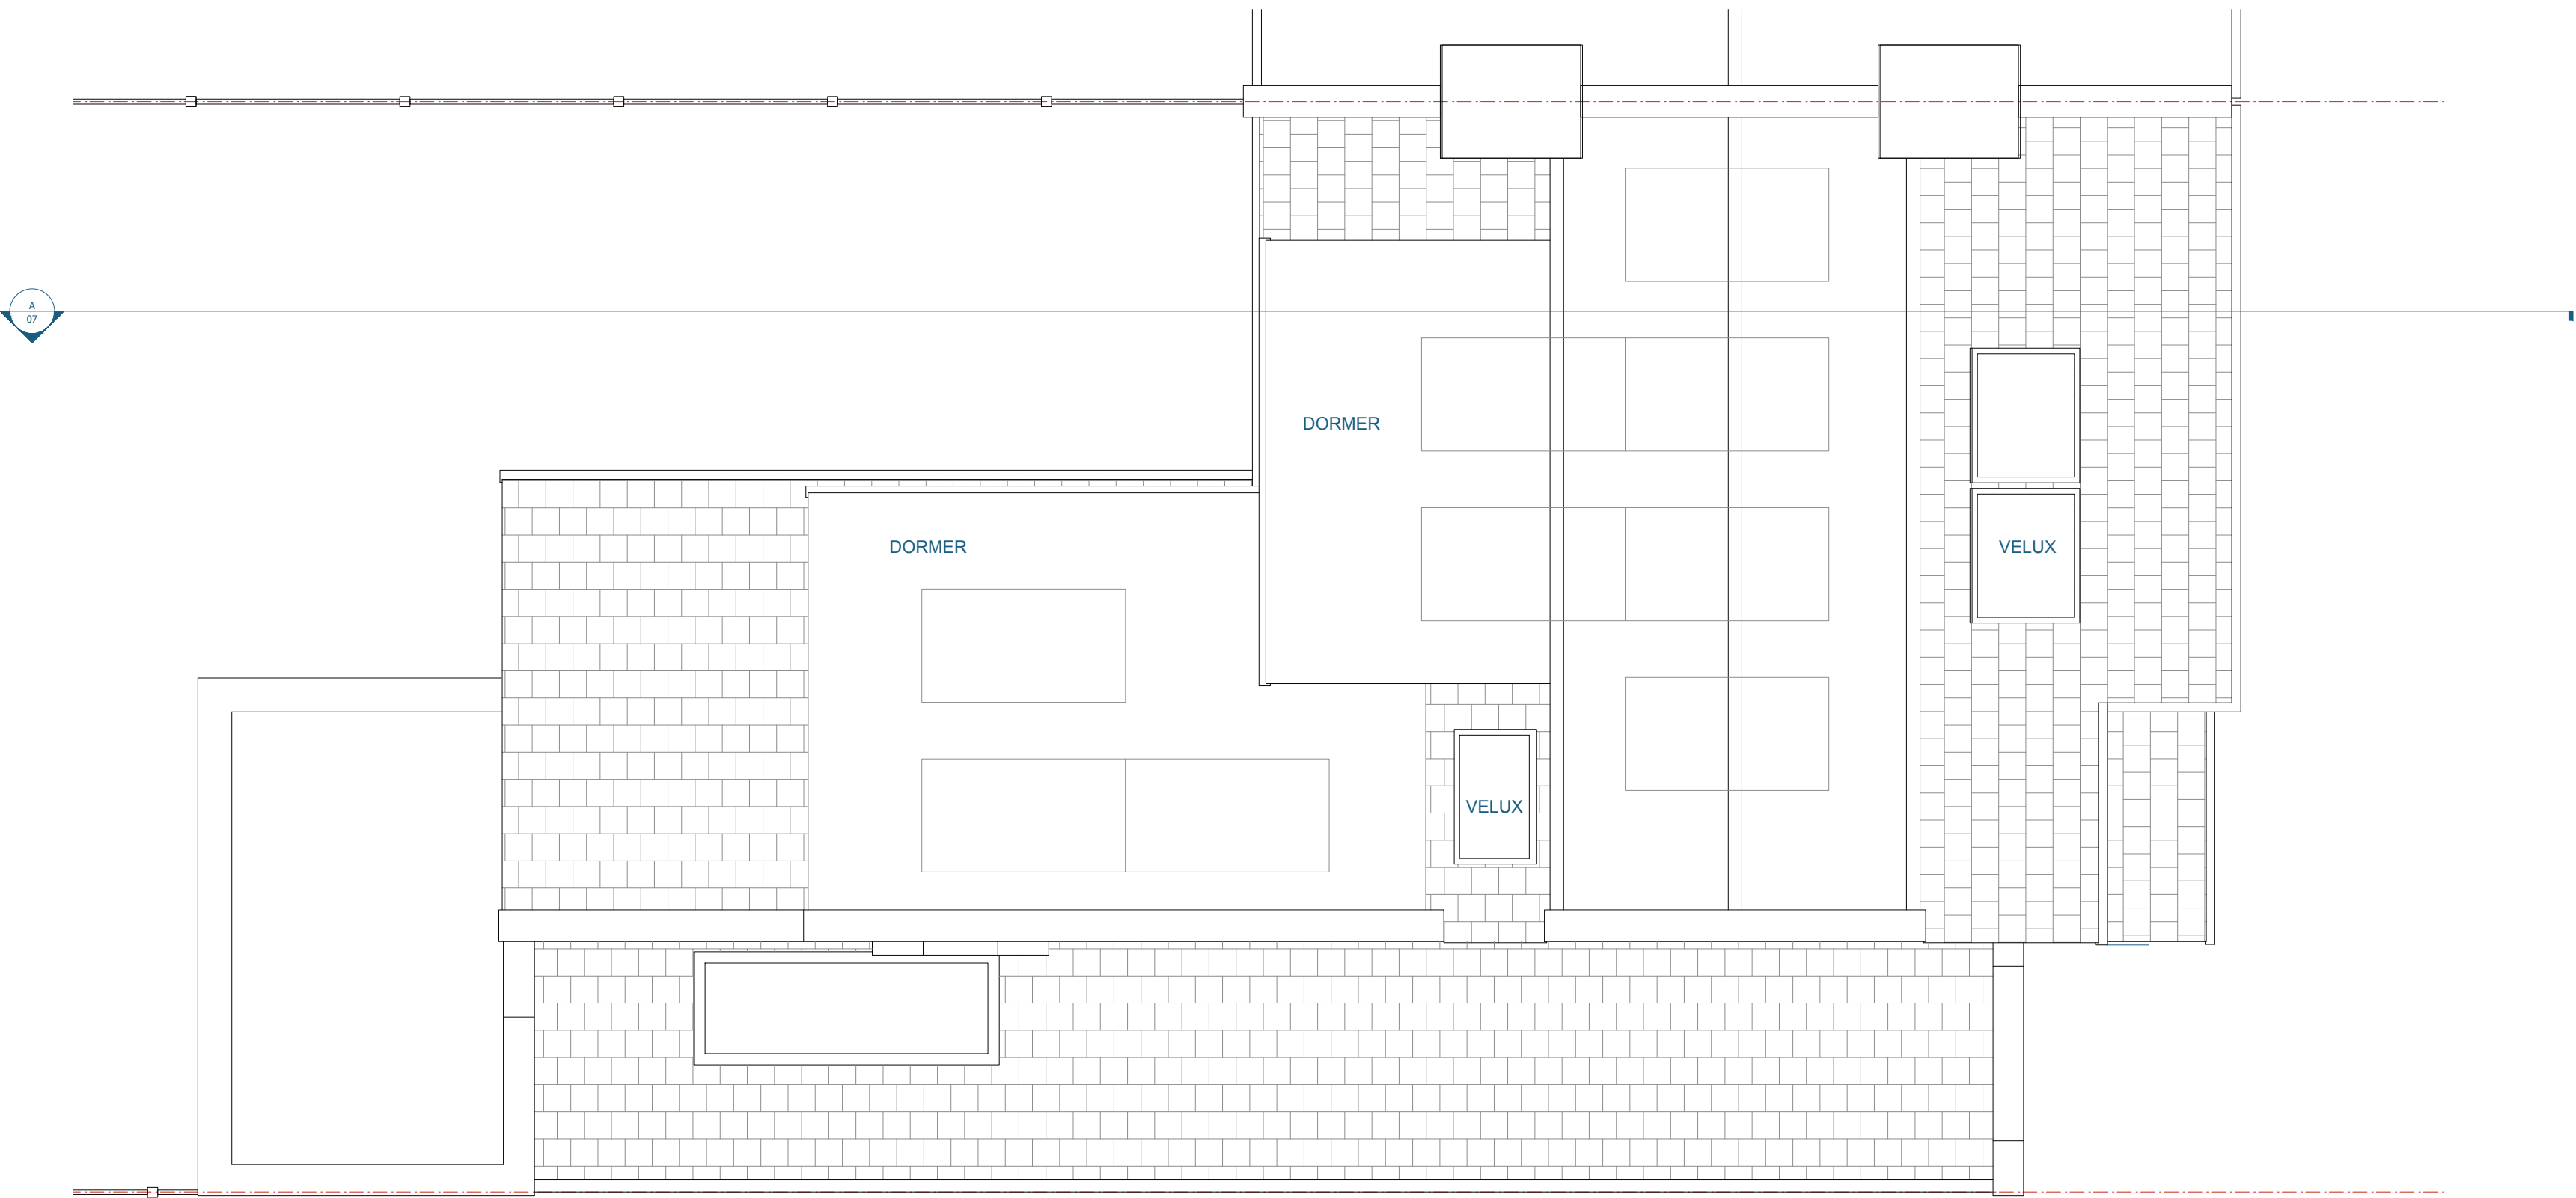

2 Existing Roof Plan

Scale: 1:50 @ A1 & 1:100 @ A3

Notes:
Copyright of this drawing and the contents remain with Pennington Phillips Limited.

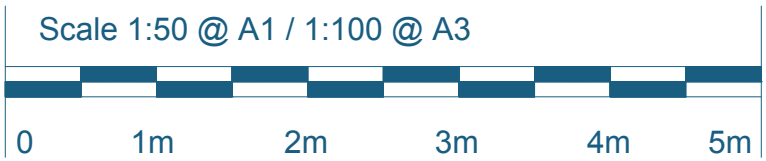

Rev.	Date	Remarks
------	------	---------

Client:	Drawing Number: 5926/206
Project: 5926 - 4 West Avenue, E17 9QN	Revision:
Drawing: Existing Second and Roof Plans	Date: 30/11/24
	Status: Planning