




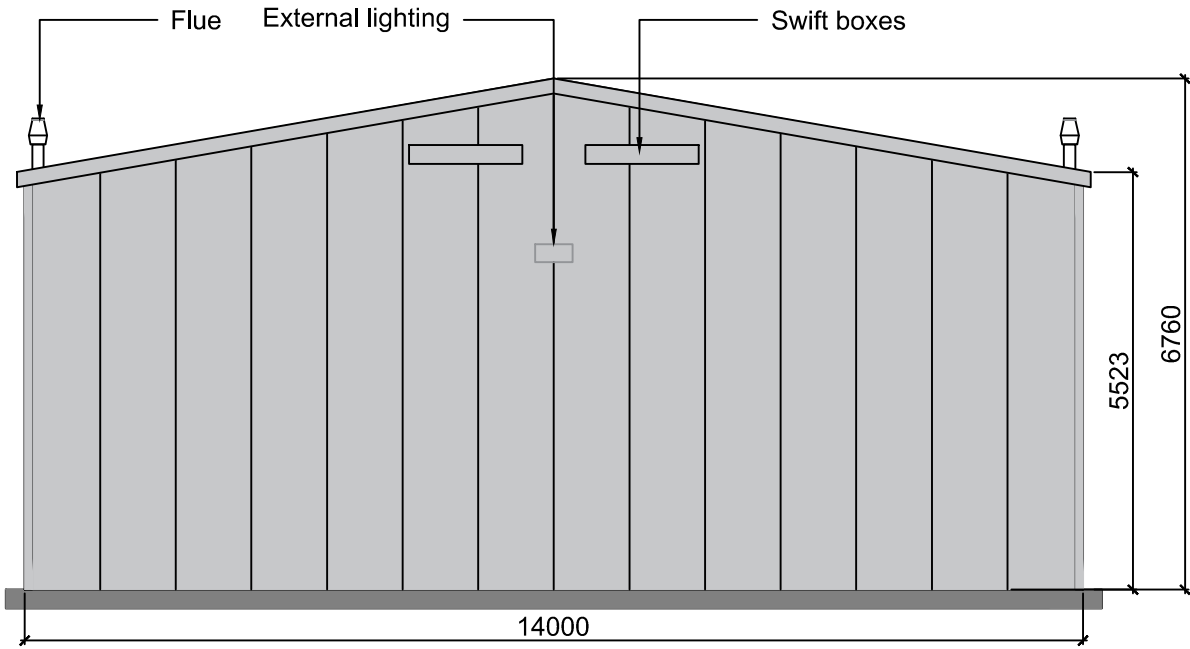


South-West Elevation (1:100)

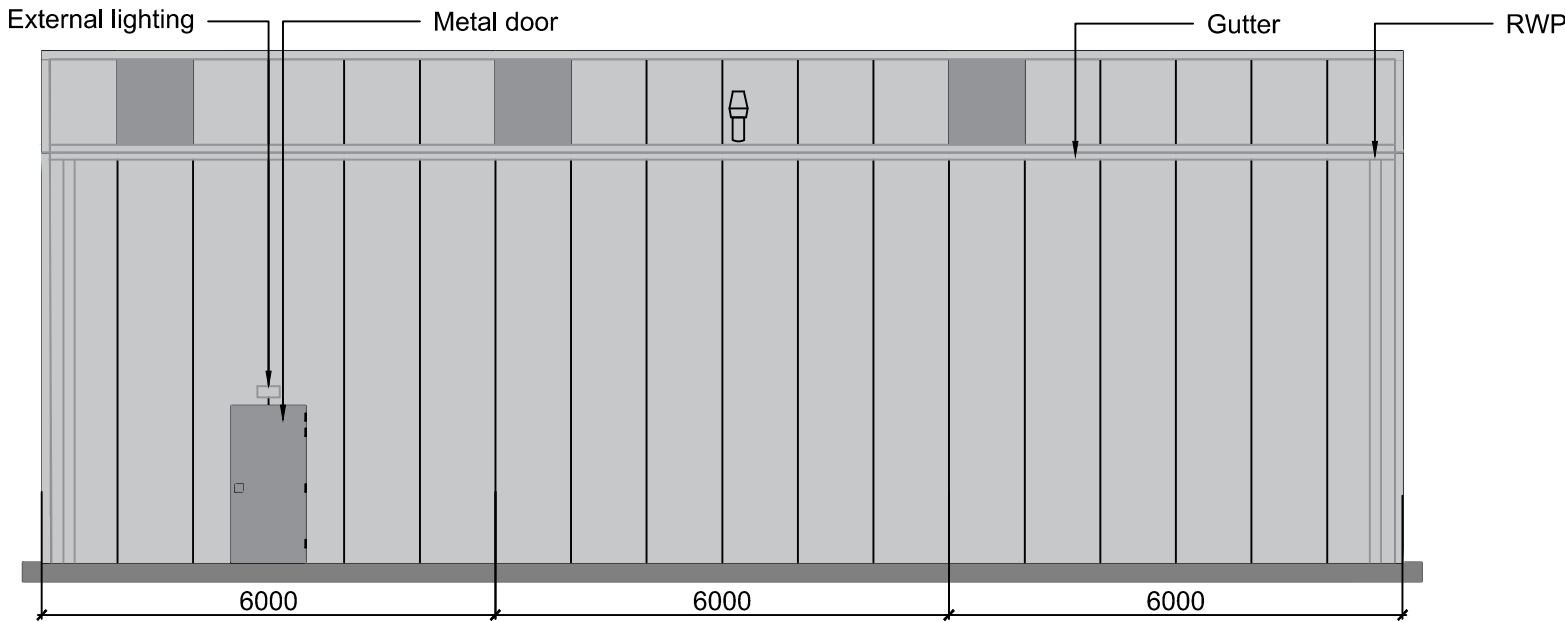


North-West Elevation (1:100)

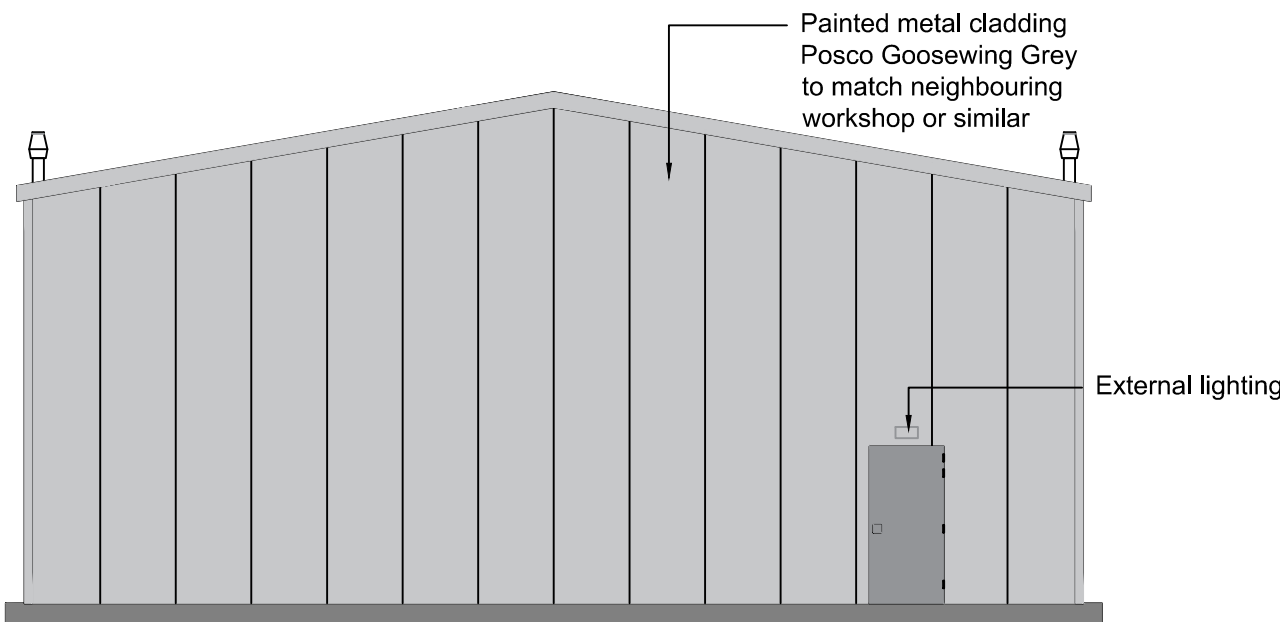


North-East Elevation (1:100)

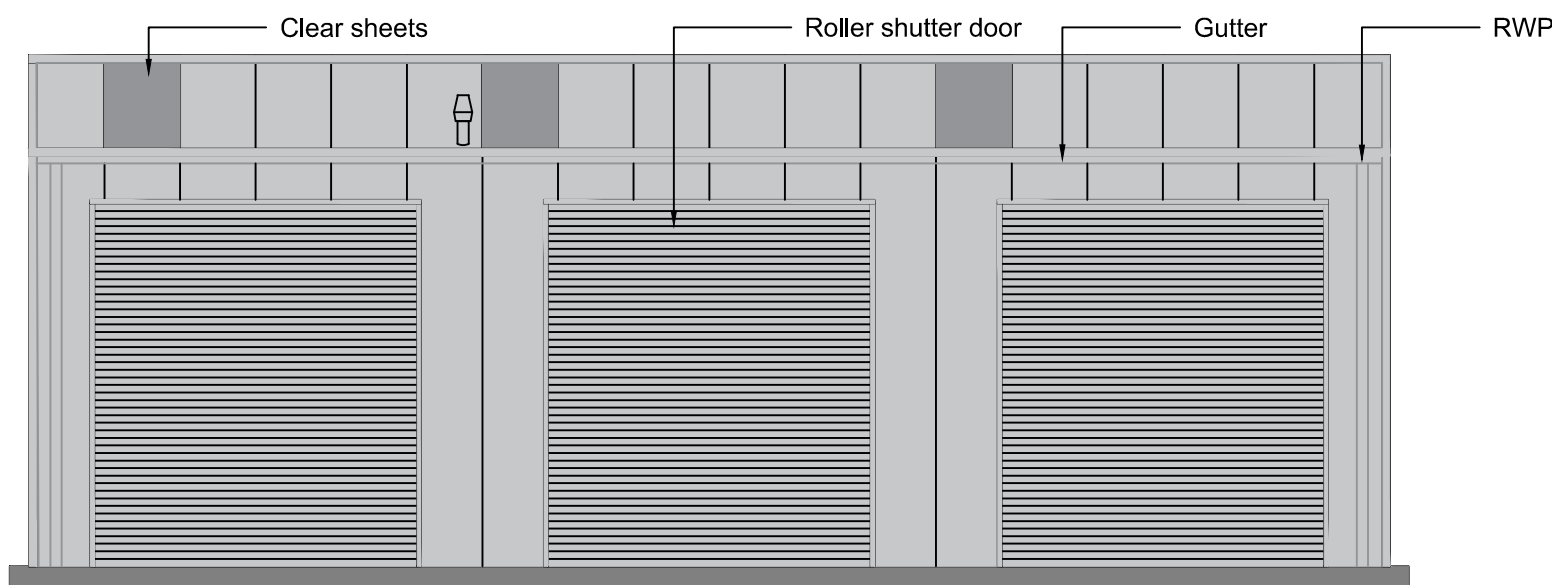


South-East Elevation (1:100)

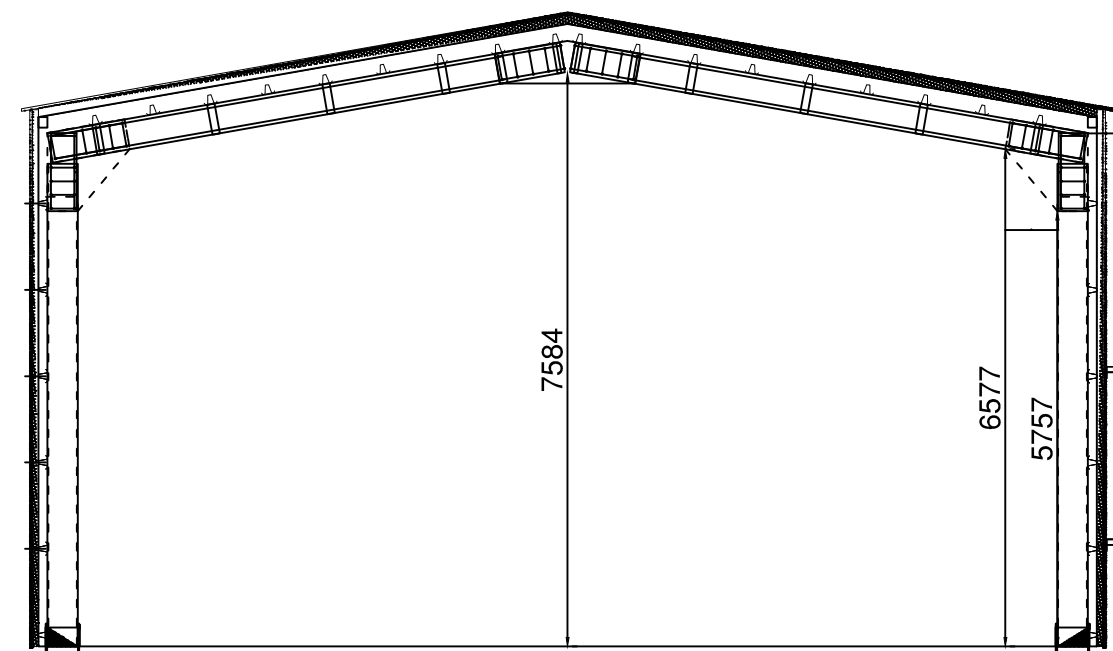

Cross-Section A-A (1:100)

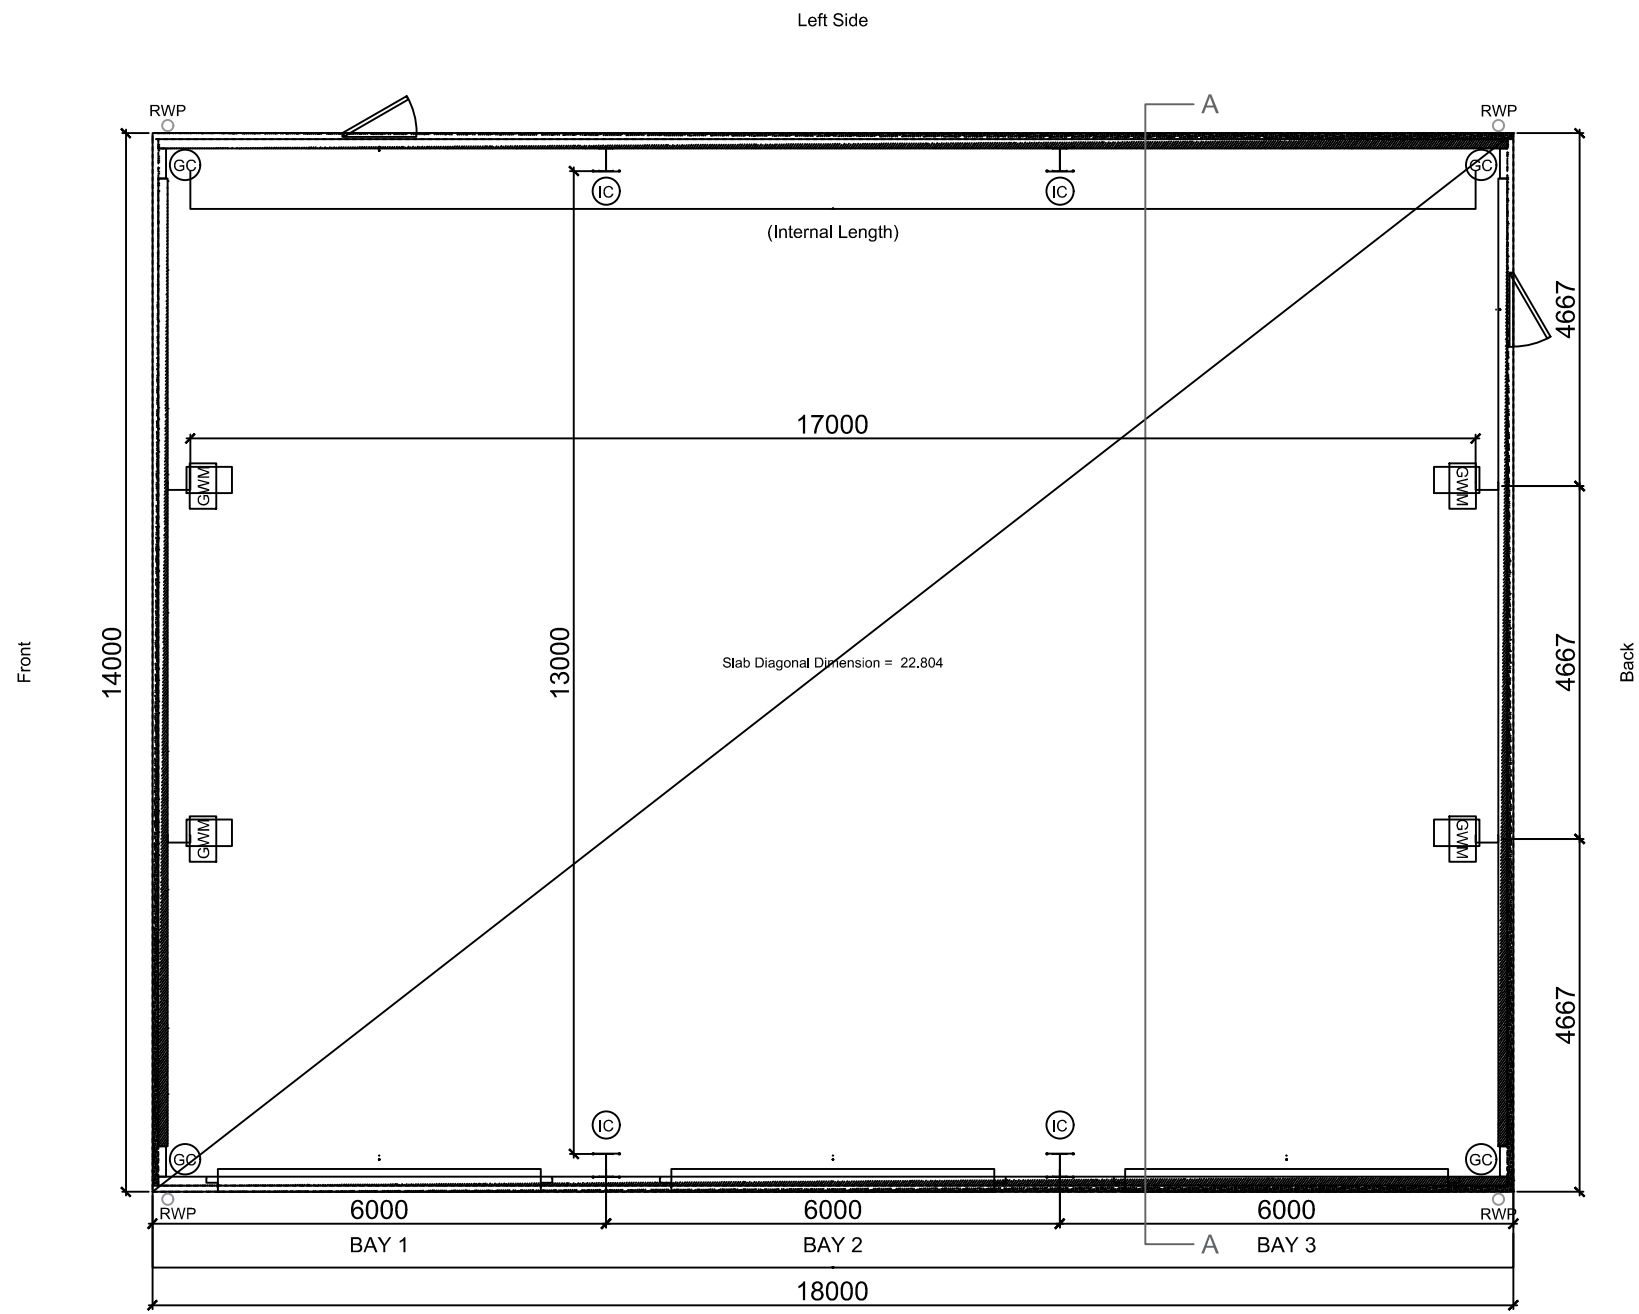

Proposed Floor Plan (1:100)

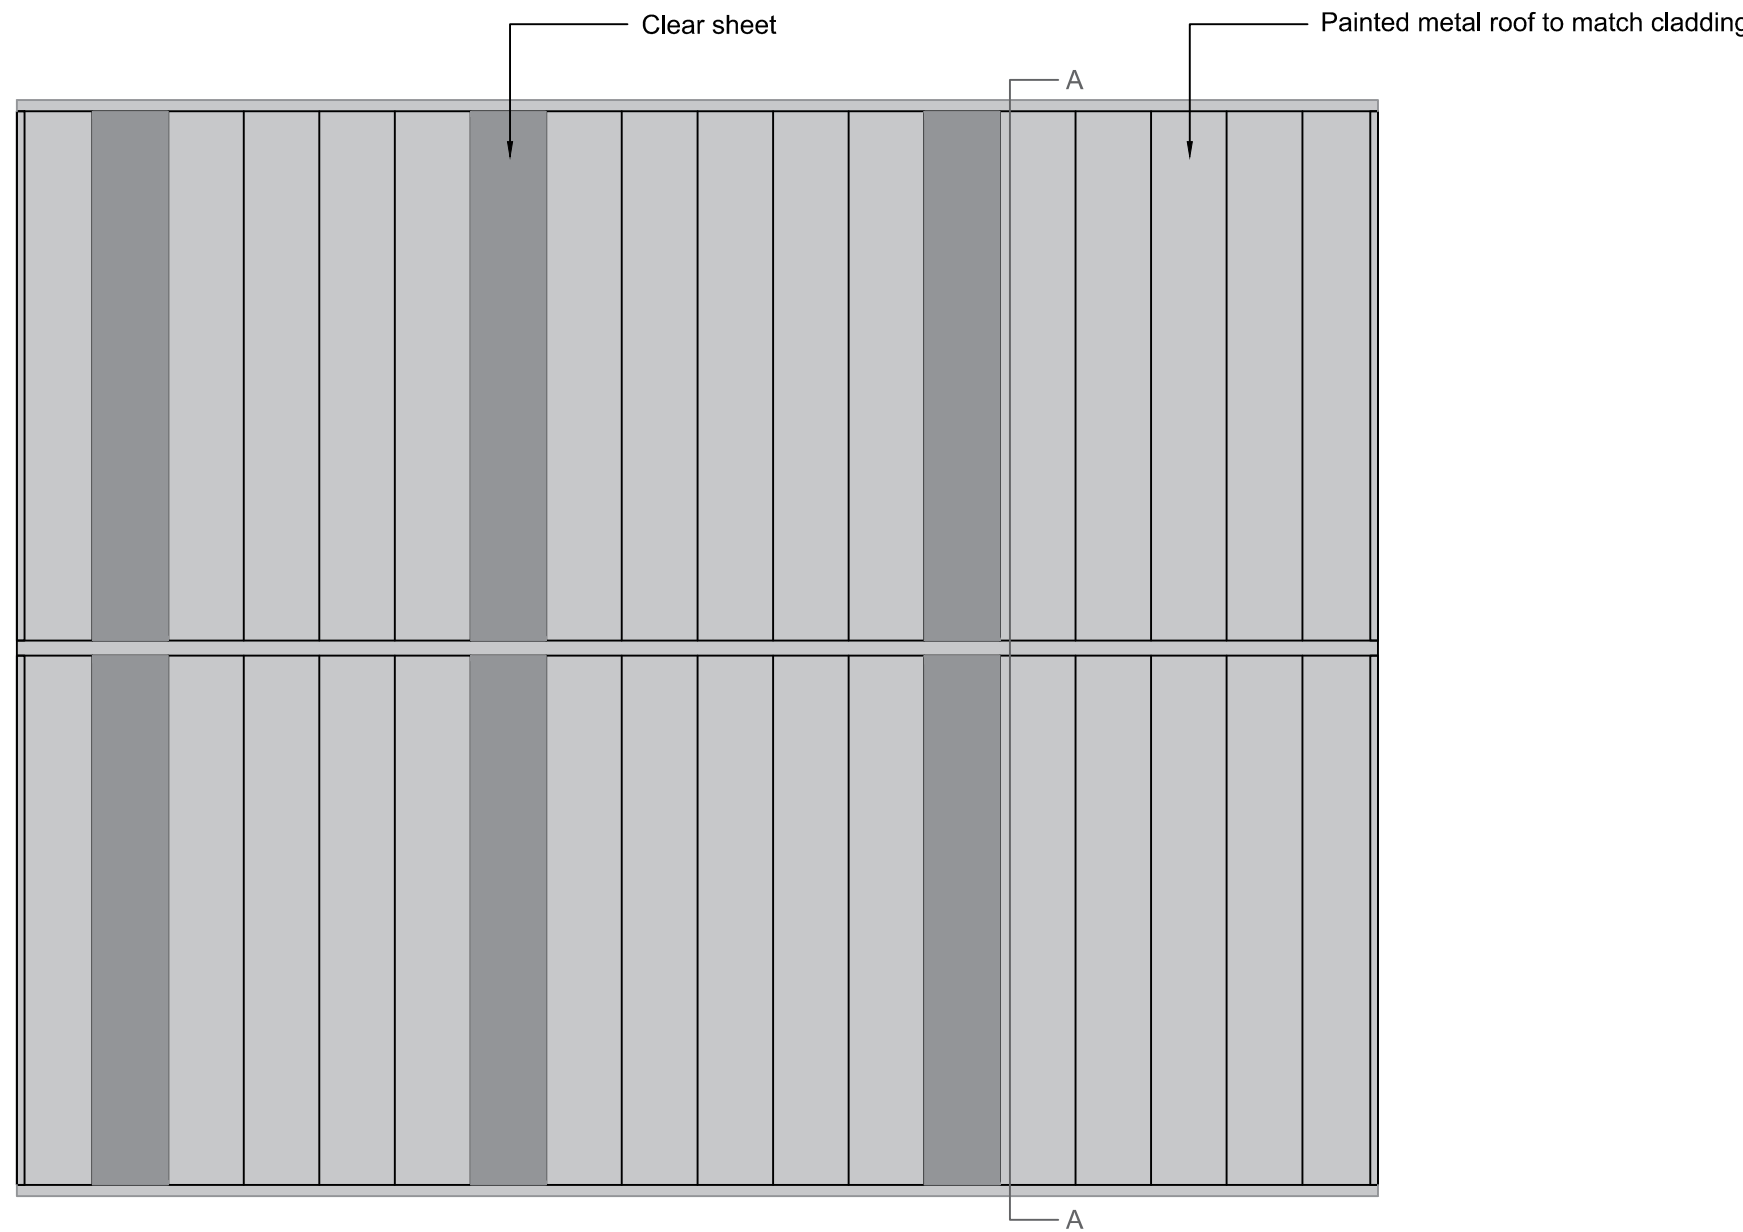

Proposed Roof Plan (1:100)

THIS DRAWING IS PREPARED SOLELY FOR DESIGN AND PLANNING SUBMISSION PURPOSES. IT IS NOT INTENDED OR SUITABLE FOR EITHER BUILDING REGULATIONS OR CONSTRUCTION PURPOSES AND SHOULD NOT BE USED FOR SUCH.

0 1m 2.5m 5m
1:100

ORIGINAL SHEET SIZE **A1**

THIS DRAWING IS PRODUCED FOR USE IN THIS PROJECT ONLY AND MAY NOT BE USED FOR ANY OTHER PURPOSE. NPS PROPERTY CONSULTANTS LTD ACCEPT NO LIABILITY FOR THE USE OF THIS DRAWING OTHER THAN THE PURPOSE FOR WHICH IT WAS INTENDED IN CONNECTION WITH THIS PROJECT AS RECORDED IN THE "PURPOSE FOR ISSUE" AND "FILE STATUS CODE".

THIS DRAWING MAY NOT BE REPRODUCED IN ANY FORM WITHOUT PRIOR WRITTEN AGREEMENT OF NPS PROPERTY CONSULTANTS LTD.

© CROWN COPYRIGHT AND DATABASE RIGHTS 2025 ORDNANCE SURVEY LICENCE NUMBER: -



Notes:

TITLEBLOCK NOTE CHANGED						
P2	DW	03.01.2025	CP	03.01.2025	CP	03.01.2025
PLANNING ISSUE						
P1	DW	17.12.2024	CP	17.12.2024	CP	17.12.2024
REV	DRAWN	DATE	CHECKED	DATE	APPROVED	DATE

CLIENT
London Borough of Waltham Forest

PROJECT
Low Hall Depot
Provision of 3-Bay Workshop

TITLE
Proposed Workshop
Floor Plan, Elevations & Section

SCALE

1:100

DISCIPLINE

Architect

PROJECT NUMBER

117618

DRAWING NUMBER

NPS-ZZ-00-D-A-007

STATUS CODE

S2

PURPOSE OF ISSUE

Planning Approval

REV CODE

P2

Drawn by

DW

Checked by

CP

Approved by

CP



NPS Property Consultants Ltd
280 Fife's Lane, Norwich, NR6 6GQ
Tel: 01603 706706, Email: nps@nps.co.uk, web: www.nps.co.uk