


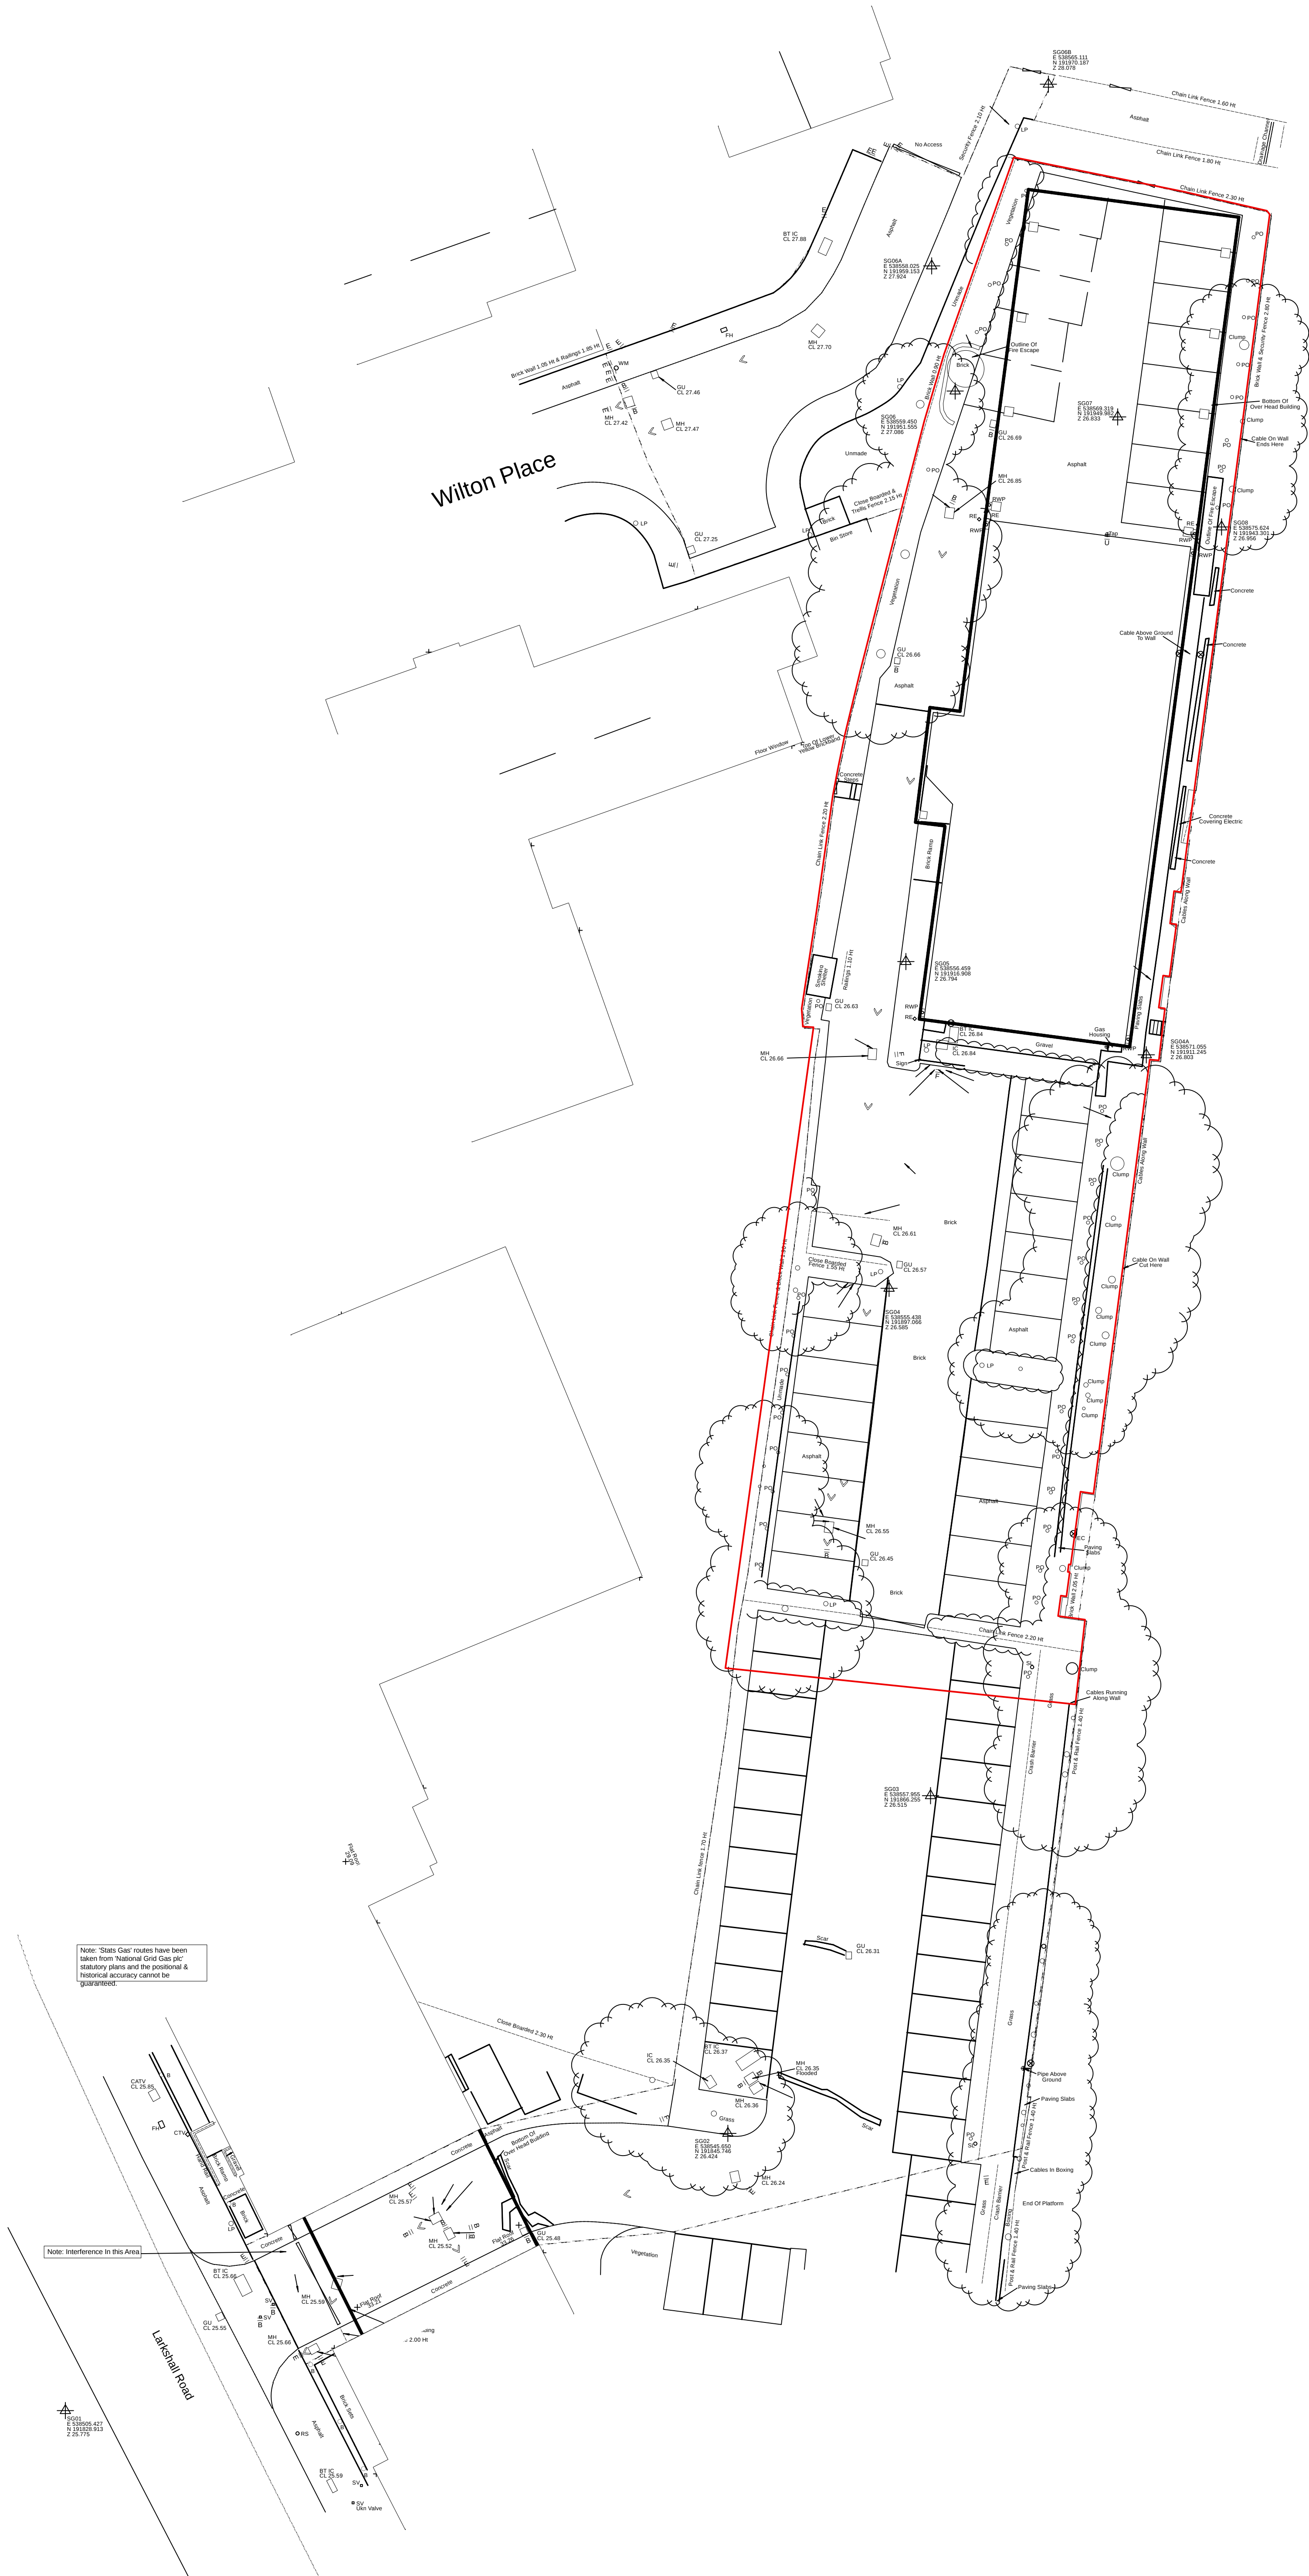

General Notes

© Copyright Stephen Davy Peter Smith Architects, 2023

These proposals are subject to the approval of all Statutory Building Control requirements and the requirements of all Statutory Authorities and Service Providers.

The site boundaries and surroundings are based on the following:

- OS Map / Measured survey by XXXXXXX

The site boundaries are those described by the client.

These drawings are to be read in conjunction with all other relevant documentation produced by Stephen Davy Peter Smith Architects and other consultants employed by the client.

Specific Notes

Key

Rev	Drawn	Notes	Date	
1	XX	14/11/24		
Rev	Checked	Date	Approved	Date

REVISIONS

Client

Sherrygreen Homes

A - APPROVED

B - APPROVED WITH COMMENTS

C - DO NOT USE

stephen davy peter smith architects

14 Underwood Street, London N1 7JY
Tel: 020 7739 8200
E-mail: info@stephendavyarchitects.co.uk
Website: www.stephendavyarchitects.co.uk

Project

Land to the rear of 480-510 Larkshall Road

Drawing Ref.

2315-DS-00-zz-DR-A-P000

Job No.

2315

Purpose of Issue

PRELIMINARY

Scale

1:200 @ A1

Drawing Title

Existing Site Plan

Project Ref.

Drawing No.

Status

Revision

2315-P000-S0-P0