


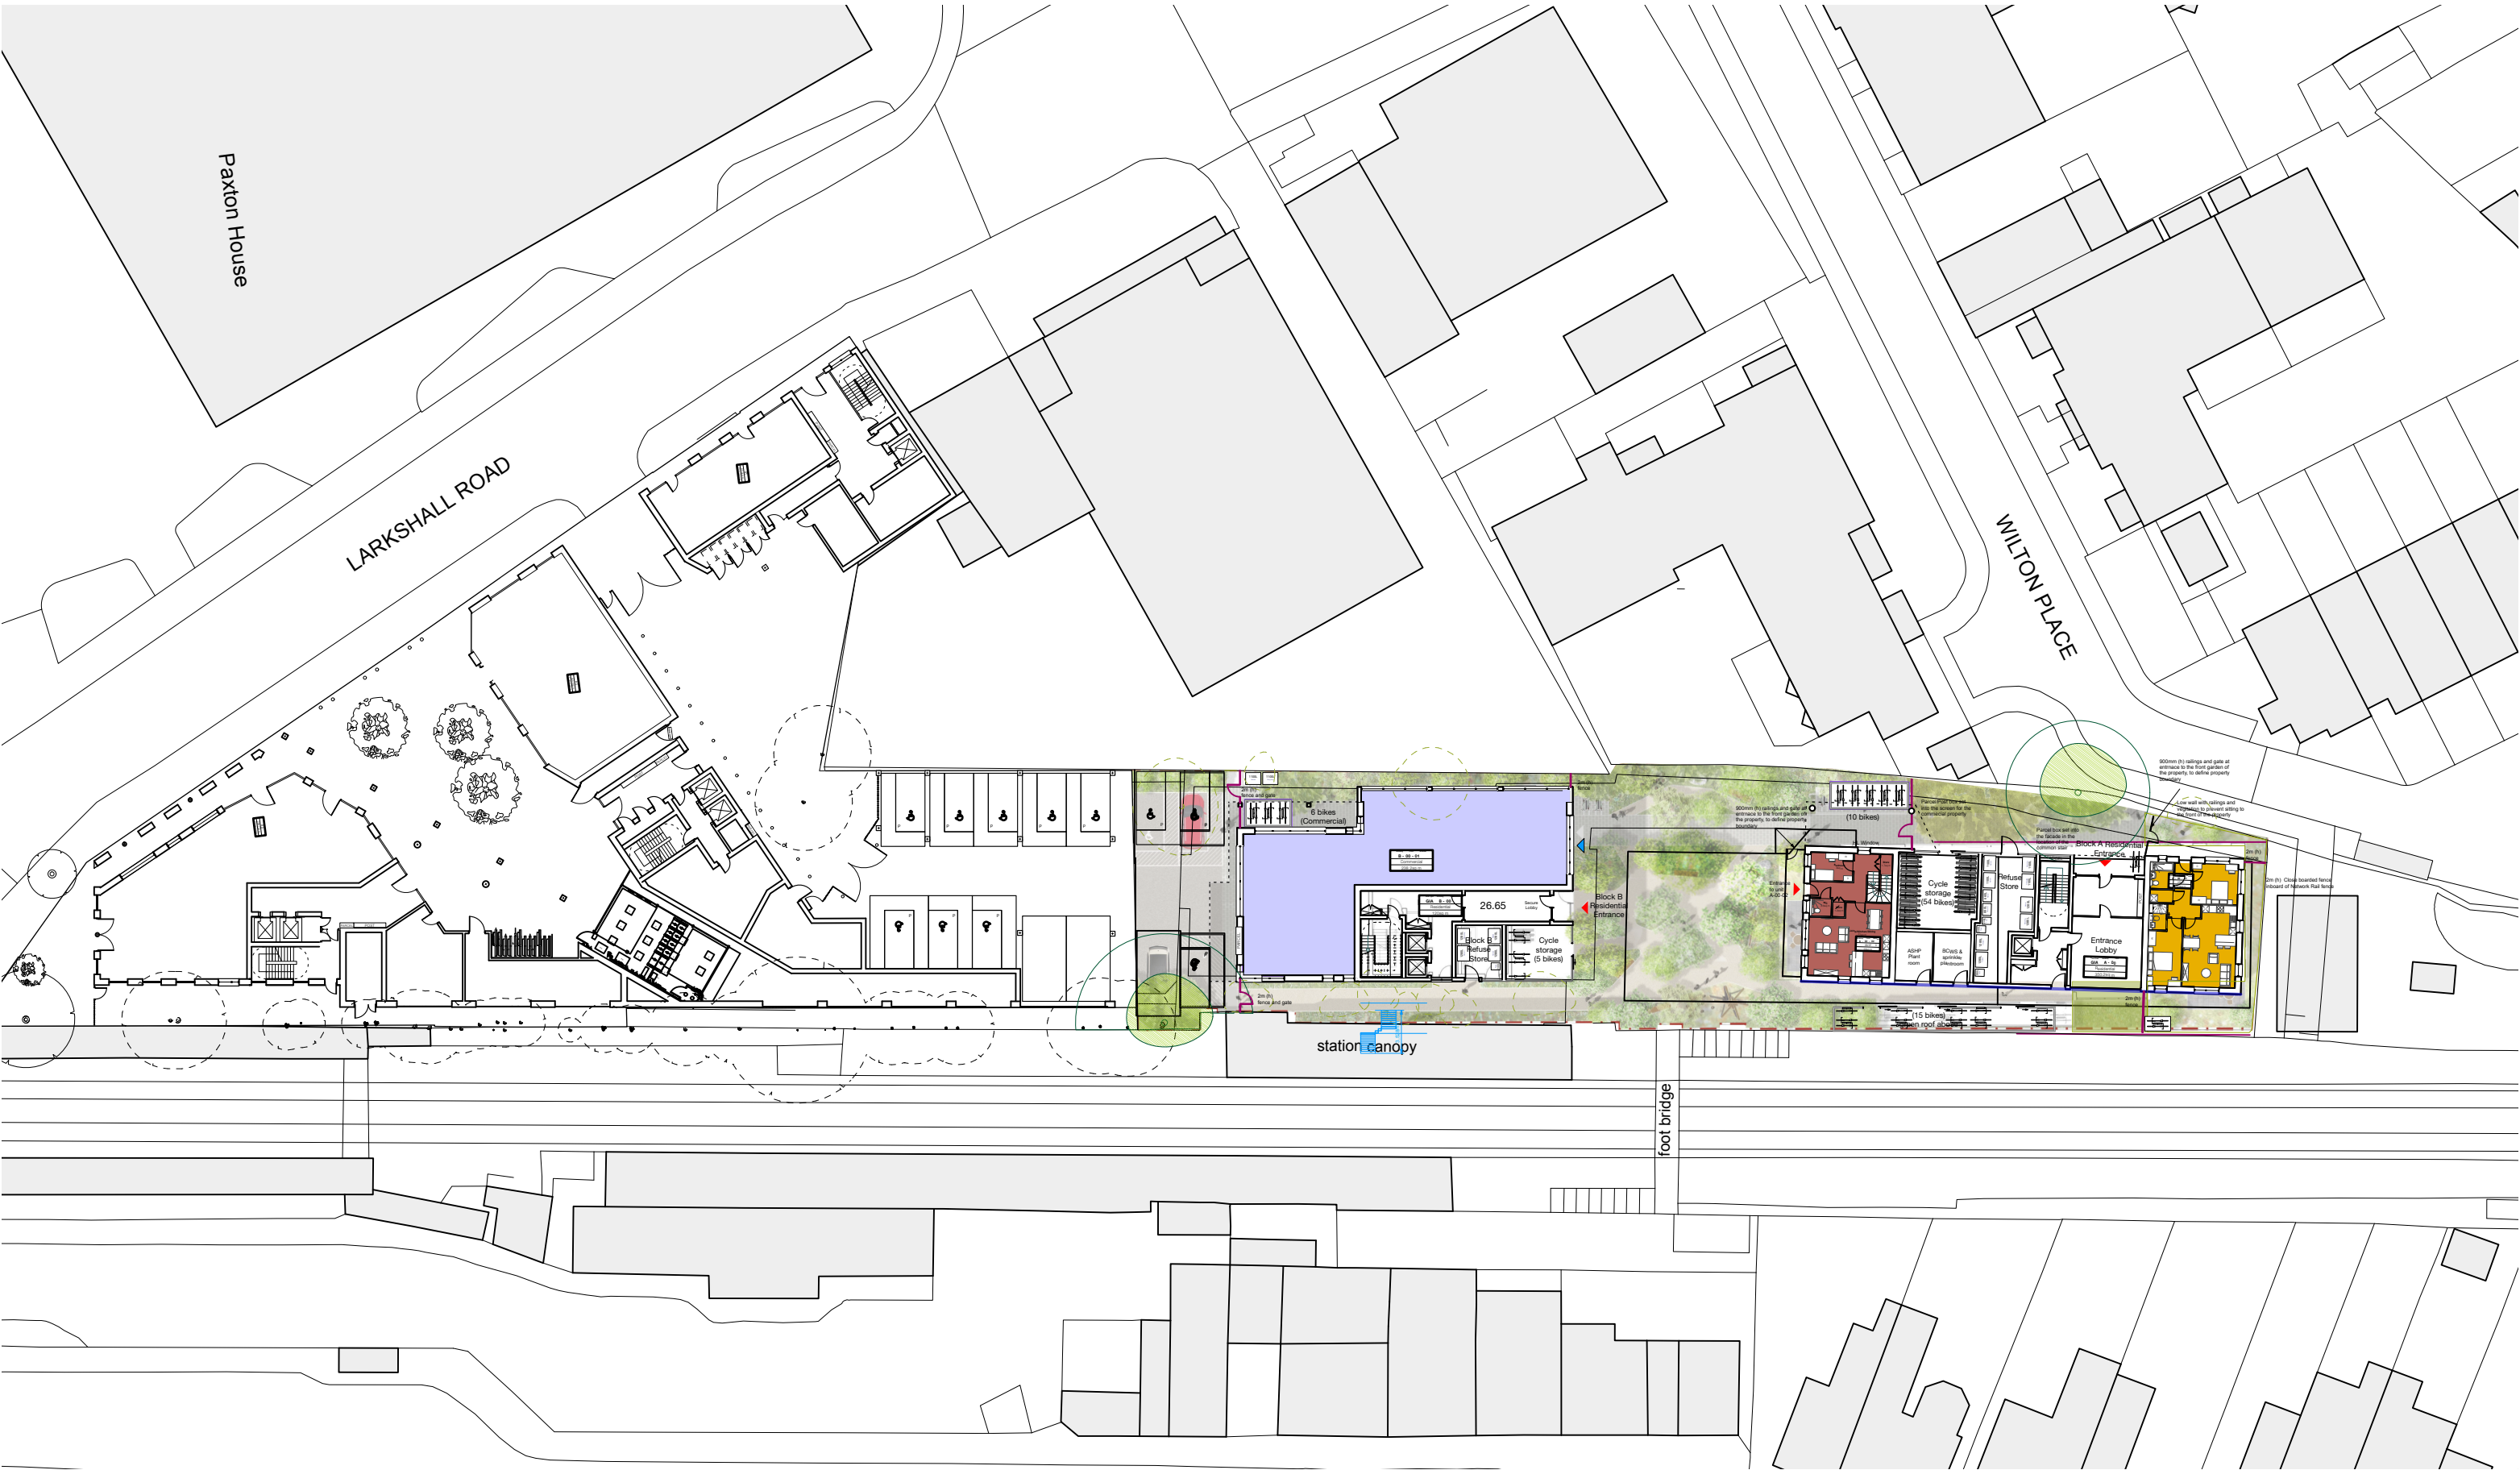

General Notes

© Copyright Stephen Davy Peter Smith Architects 2023

These proposals are subject to the approval of all Statutory Building Control requirements and the requirements of all Statutory Authorities and Service Providers.

The site boundaries and surroundings are based on the following:

- OS Map / Measured survey by Xxxxxxx

The site boundaries are those described by the client.

These drawings are to be read in conjunction with all other relevant documentation produced by Stephen Davy Peter Smith Architects and other consultants employed by the client.

Specific Notes

- Site boundary
- Commercial
- 1 Bed 2 Person
- 2 Bed 3 Person
- 2 Bed 4 Person
- 3 Bed 5 Person
- Residential Entrance
- Commercial Entrance

Key

1:500

Rev	Drawn	Notes	Date		
X#	XX	##/##/##			
Rev	Checked	Date	Approved	Date	
REVISIONS					CLIENT APPROVAL

Client

Sherrygreen Homes

stephen davy peter smith architects

5A Underwood Street, London N1 7LY
Tel: 020 7739 2020
E-mail: sdpsa@davysmitharchitects.co.uk
Website: www.davysmitharchitects.co.uk

Project
Land to the rear of 480-510 Larkshall Road

Drawing Ref. 2315 - DS - 01 - zz -DR - A - P003	Job No. 2315
Purpose of Issue PRELIMINARY	Scale 1:500 @ A3
Drawing Title Proposed Site Plan - (Emerging Context)	
Project Ref - Drawing No - Status - Revision 2315-P003-S0-P0	