


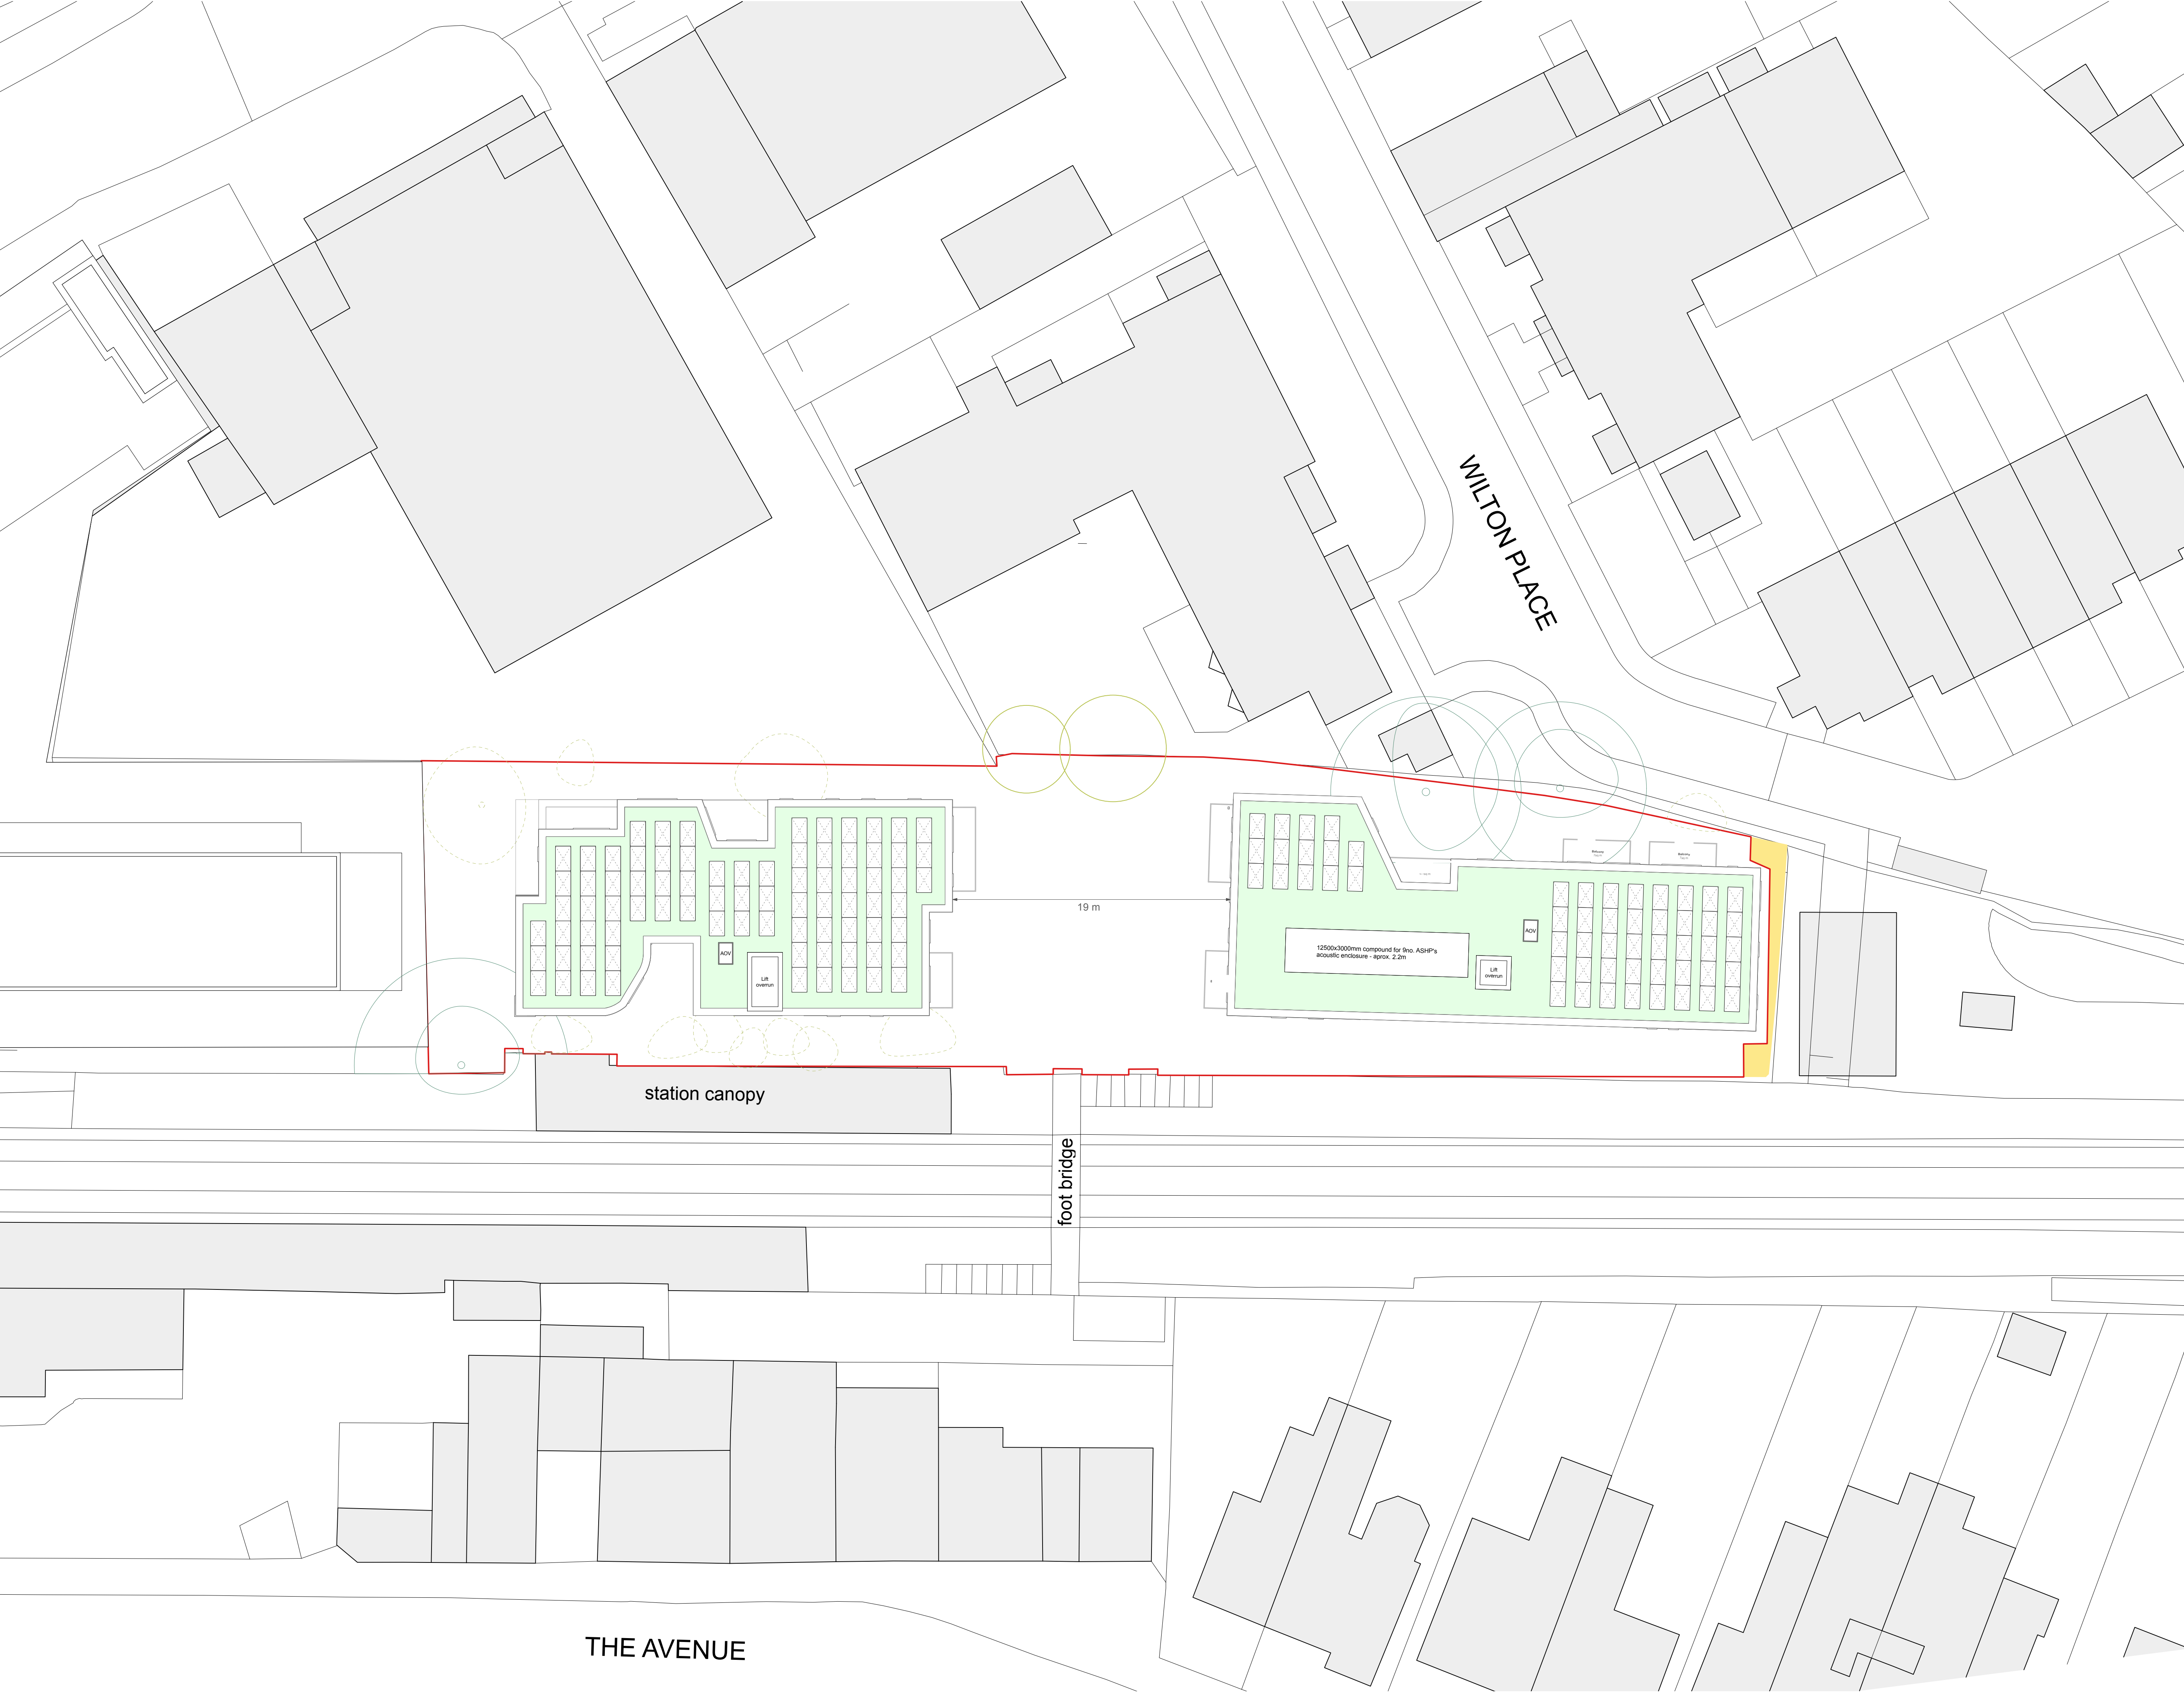

General Notes

© Copyright Stephen Davy Peter Smith Architects 2023

These proposals are subject to the approval of all Statutory Building Control requirements and the requirements of all Statutory Authorities and Service Providers.

The site boundaries and surroundings are based on the following:

- OS Map / Measured survey by Xxxxxxx

The site boundaries are those described by the client.

These drawings are to be read in conjunction with all other relevant documentation produced by Stephen Davy Peter Smith Architects and other consultants employed by the client.

Specific Notes

Area subject to adverse possession

DRAFT

Legend

- Site boundary
- Commercial
- 1 Bed 2 Person
- 2 Bed 3 Person
- 2 Bed 4 Person
- 3 Bed 5 Person
- Residential Entrance
- Commercial Entrance

A

B

Key

1:200

0 2 4 6 8 10m

P3	CM	Layout amended. Issued for comment	15/05/25
P2	CM	Block A rotated to suit amended boundary	29/01/25
P1	CM	Block A rotated to suit amended boundary	28/01/25

Rev	Drawn	Notes	Date
X4	XX	##/##/##	

Rev	Checked	Date	Approved	Date

REVISIONS

Client

Sherrygreen Homes

A - APPROVED
B - APPROVED WITH COMMENTS
C - DO NOT USE

CLIENT APPROVAL

stephen davy architects
peter smith

5A Underwood Street, London N1 7LY
Tel: 020 7739 2020
E-mail: sdpsa@daysmitharchitects.co.uk
Website: www.daysmitharchitects.co.uk

Project

Land to the rear of 480-510 Larkshall Road

Drawing Ref. 2315 - DS - 01 - zz - DR - A - P106	Job No. 2315
Purpose of Issue PRELIMINARY	Scale 1:200 @ A1
Drawing Title Proposed Roof Plan	

Project Ref - Drawing No - Status - Revision
2315 - P106 - S0 - P3