




EXISTING FRONT ELEVATION




EXISTING REAR ELEVATION




EXISTING SIDE ELEVATION

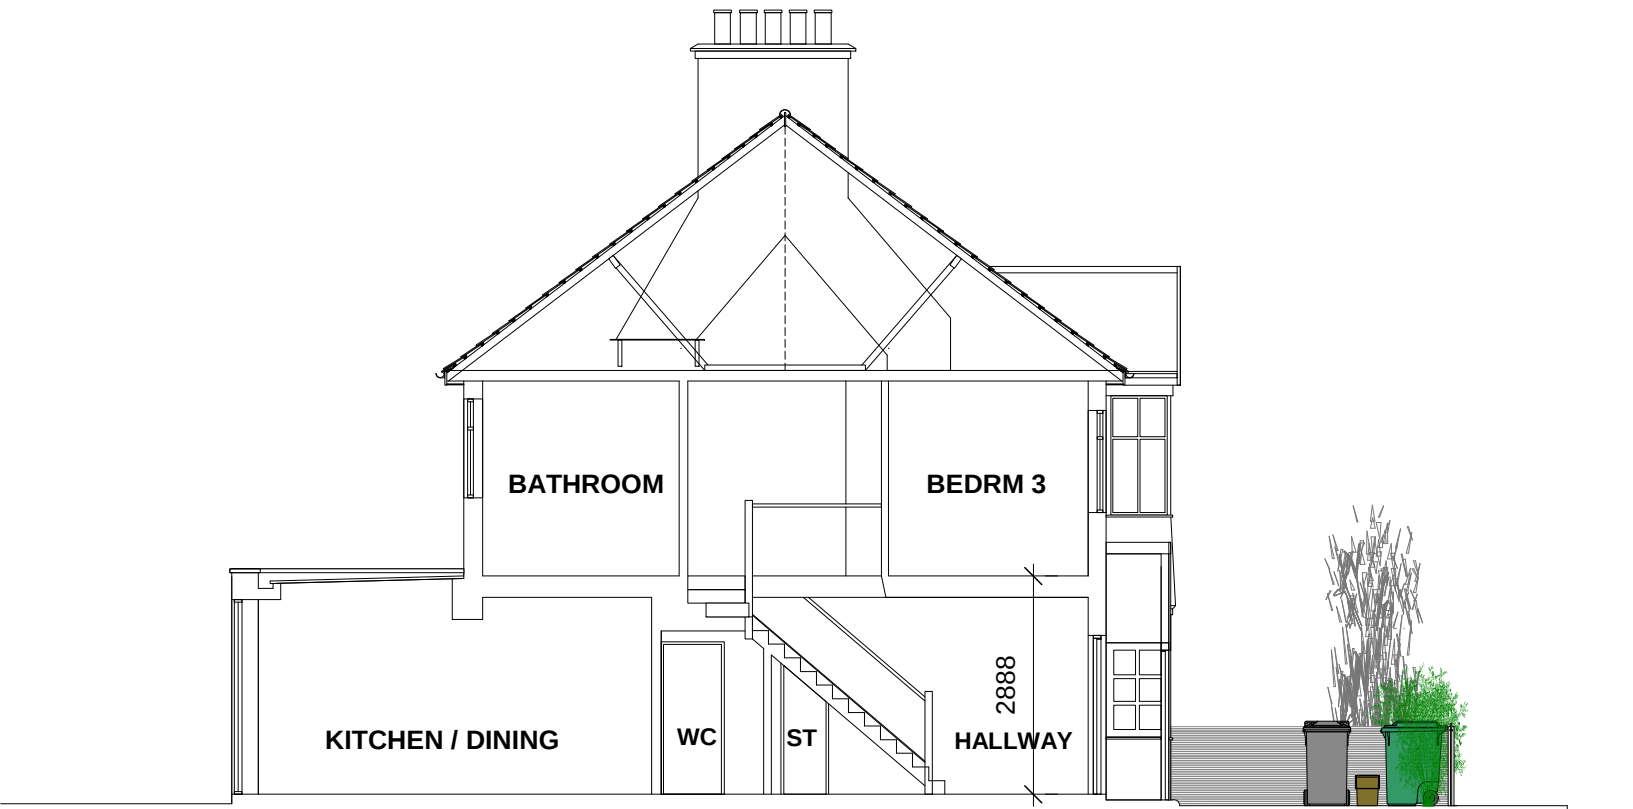


EXISTING SECTION A-A

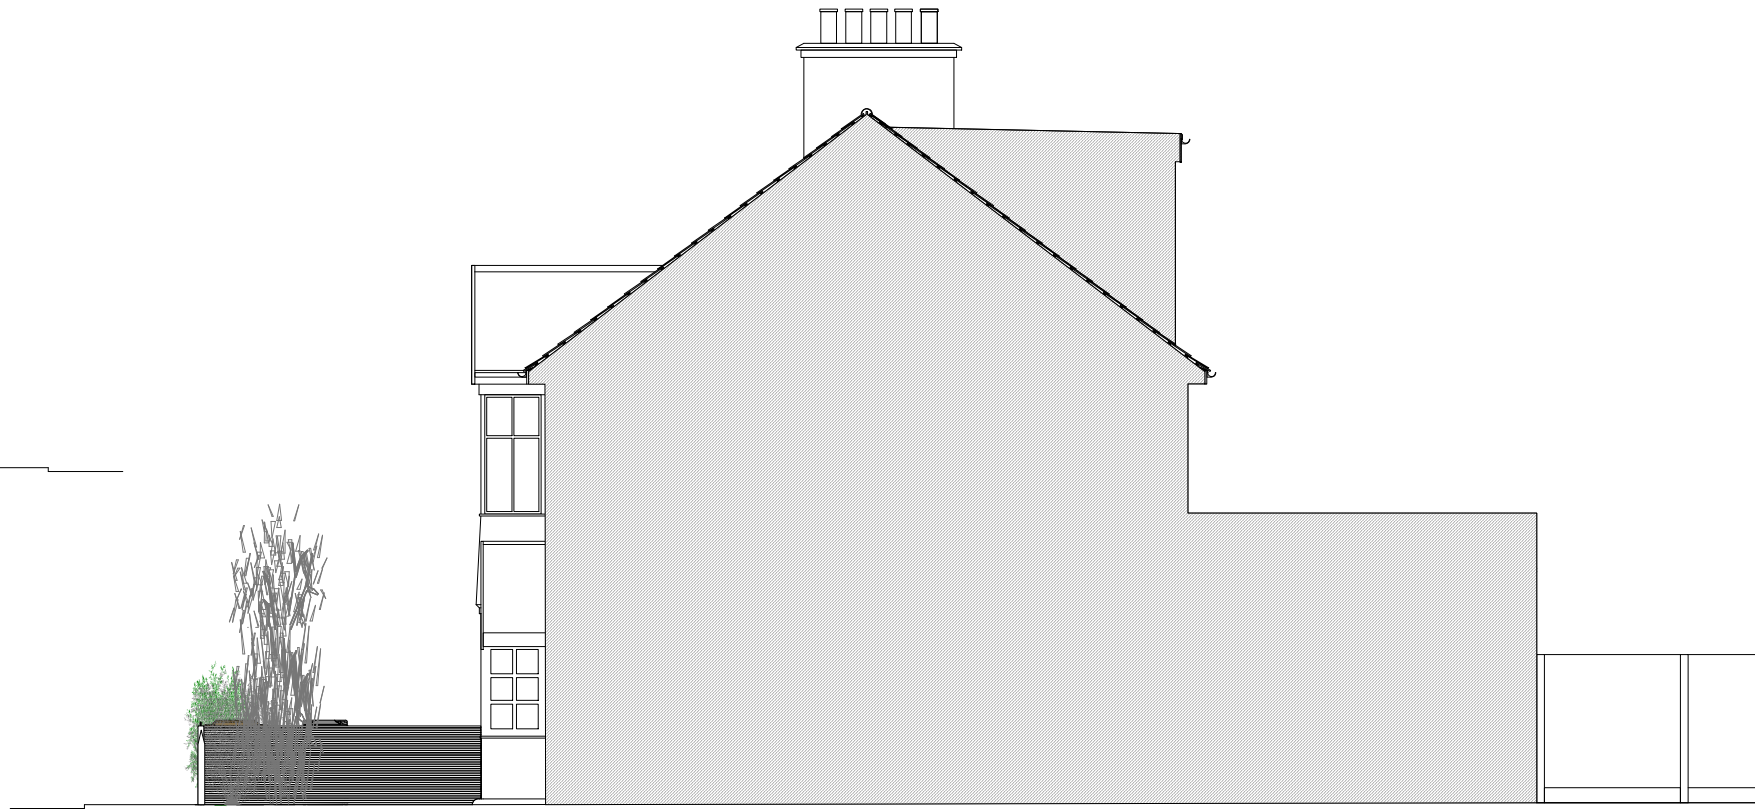


EXISTING SIDE ELEVATION

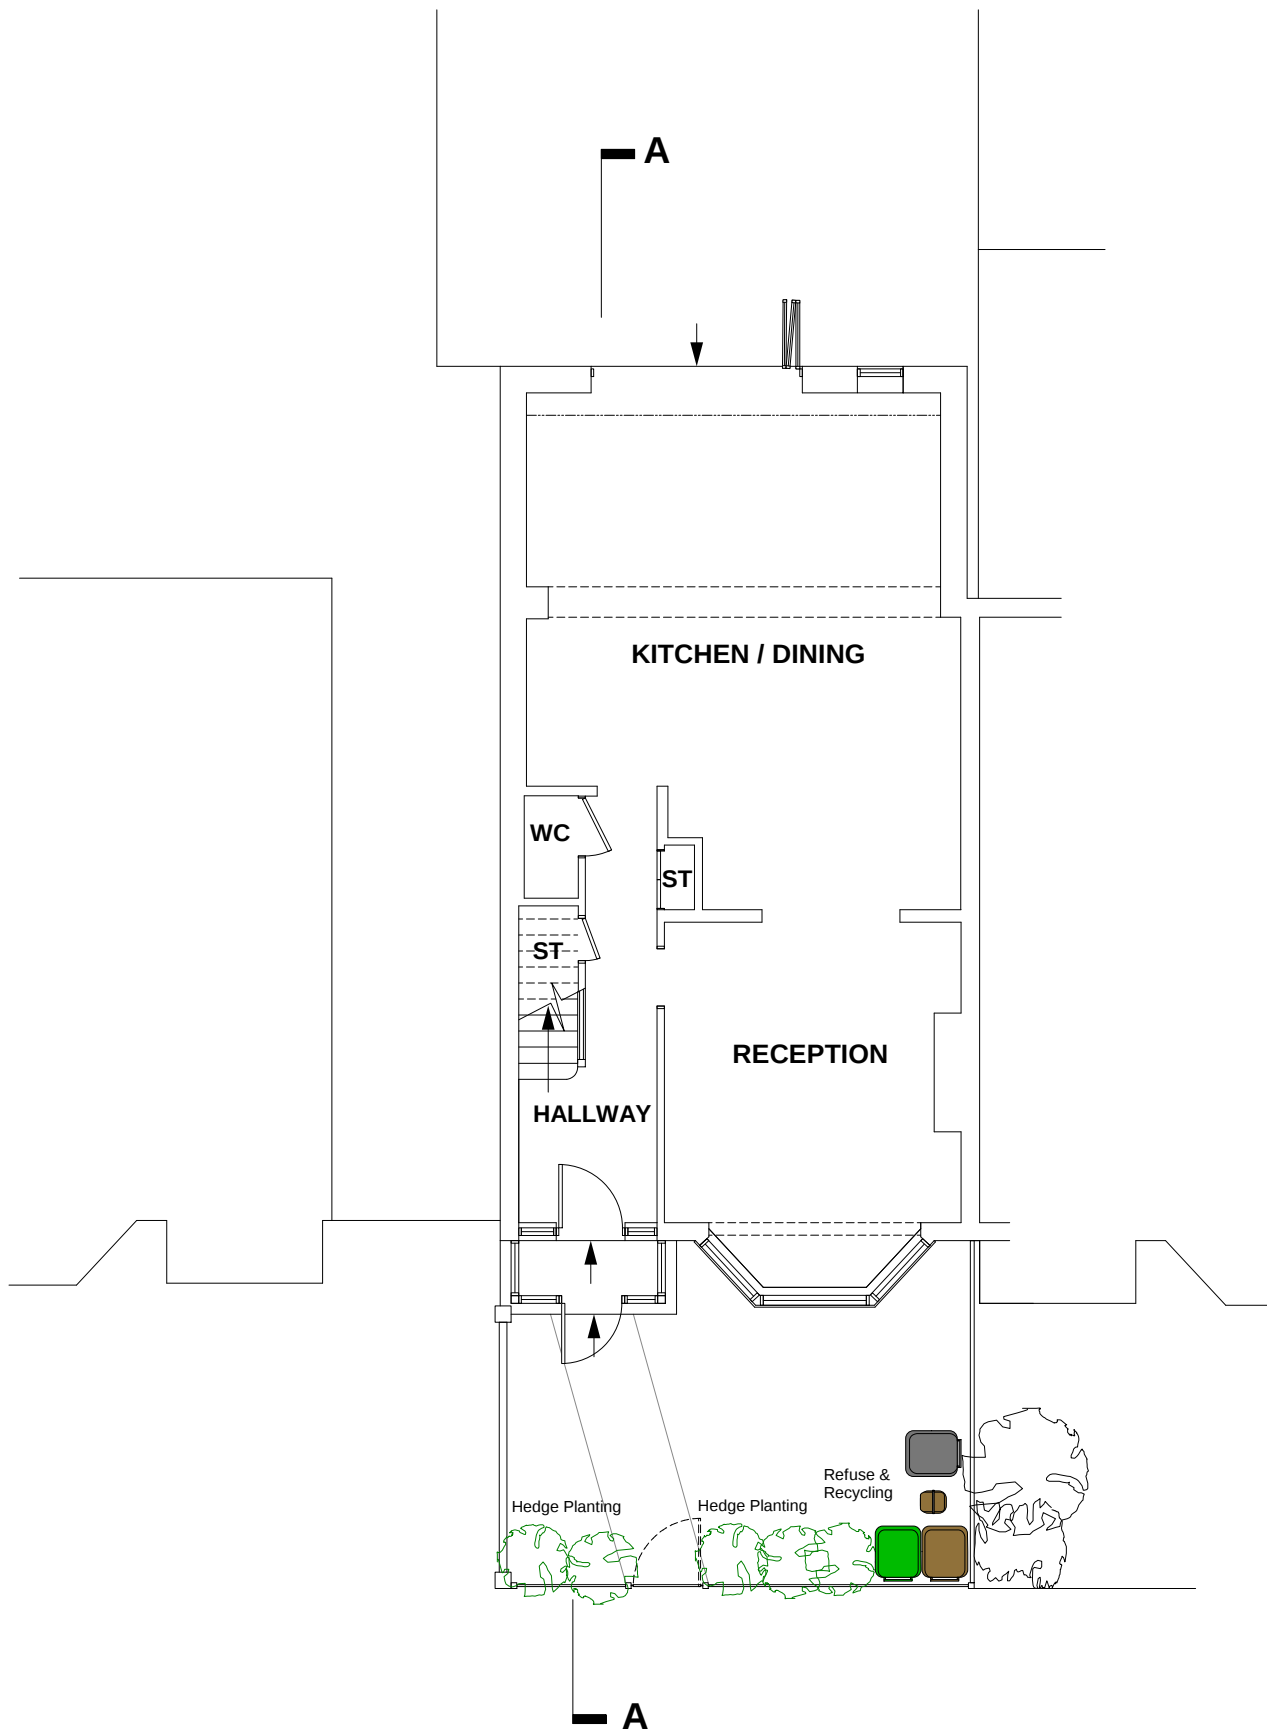

EXISTING GROUND FLOOR PLAN

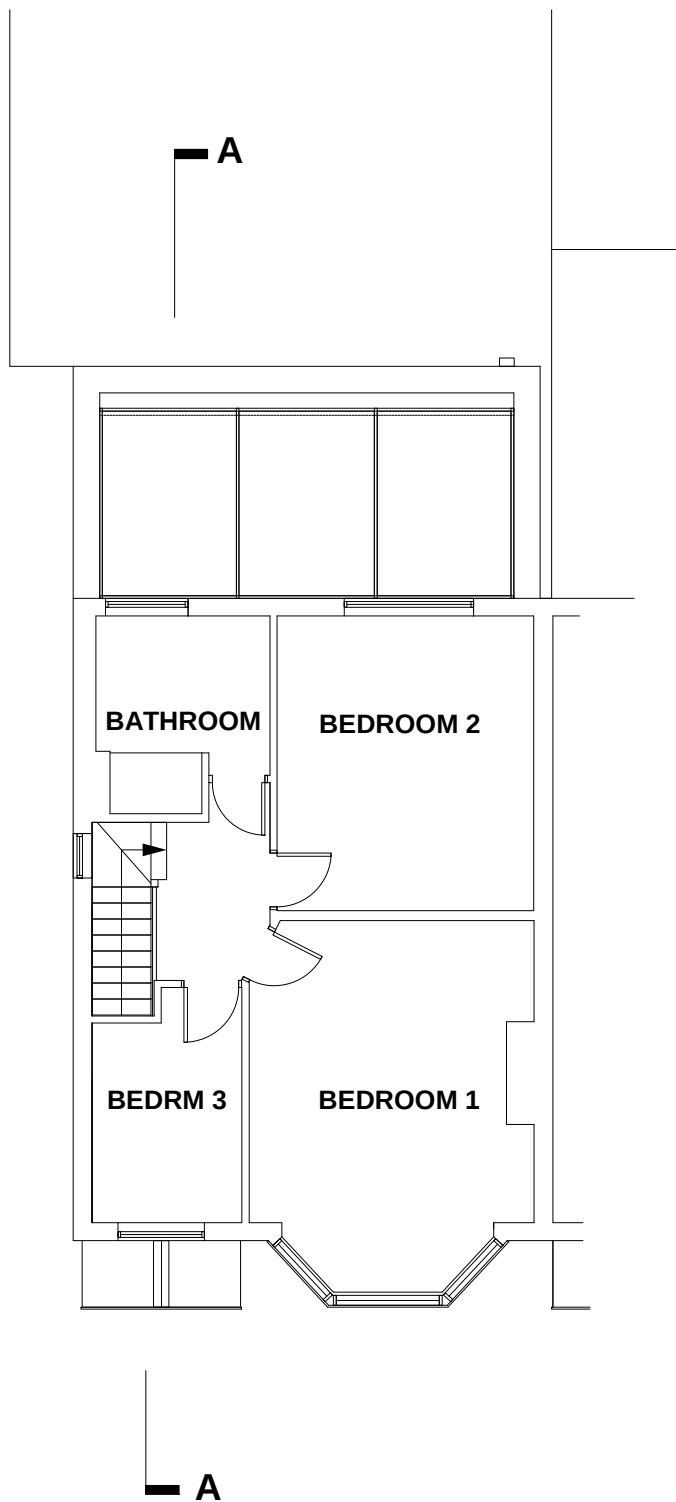


EXISTING FIRST FLOOR PLAN

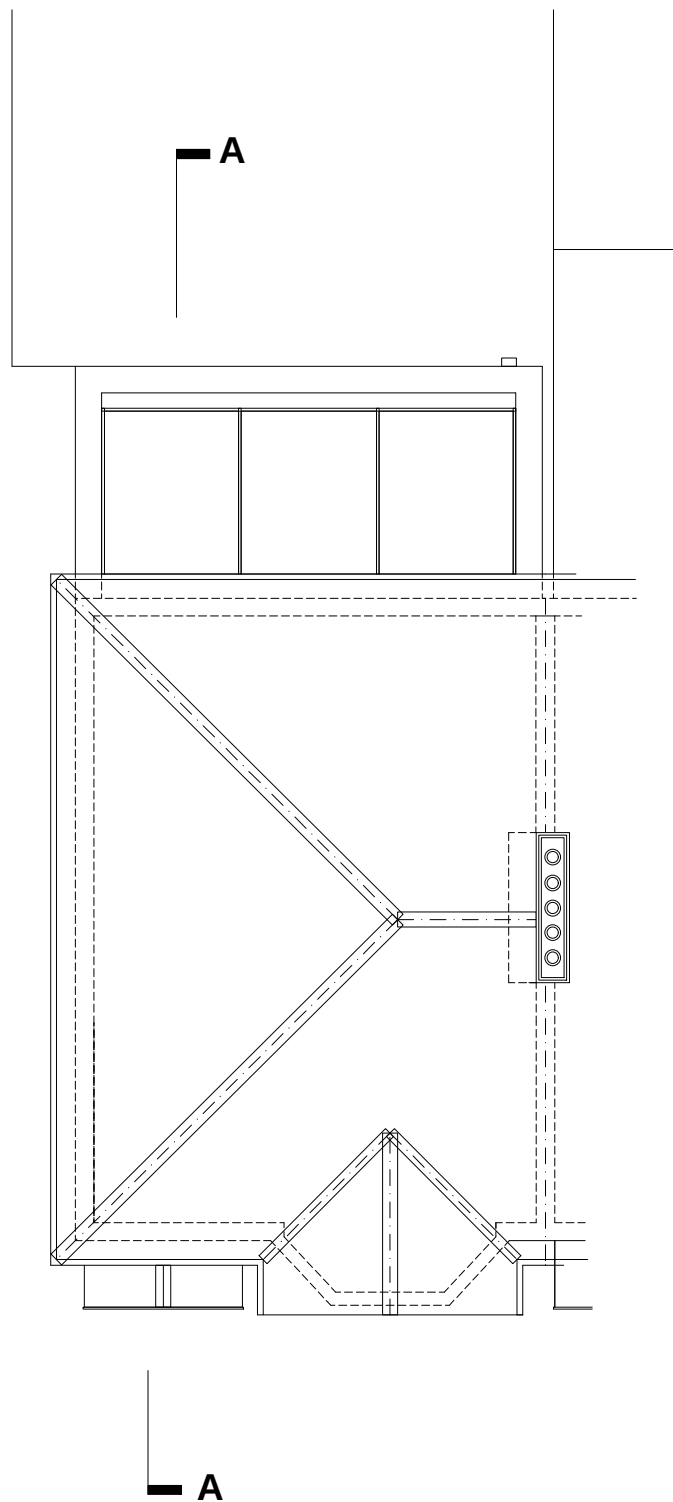

EXISTING ROOF PLAN

Notes

Scale Bar 1:100@A1

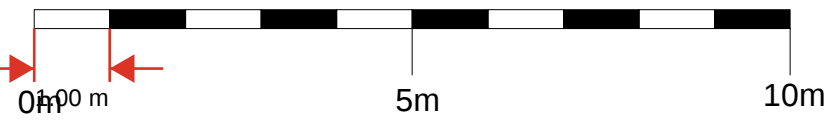

| No. | Date | Revisions / Submissions | Initial |
|-----|------|-------------------------|---------|
|     |      |                         |         |

**T3 Design Studio Ltd**  
Mr. José C. Taguani III (ARB)  
BA, Dip. Arch  
165 Hampton Road, Chingford, London E4 8NS, England U.K.  
Mob: 07830159805  
E-mail: t3designstudiolttd@gmail.com

Project Title  
**5 St Peters Avenue, Walthamstow, London E17 3PU**  
**Proposed Loft conversion and Associated Internal Alterations**

| Drawing Title                                |          |             |                     |
|----------------------------------------------|----------|-------------|---------------------|
| Existing Floor Plans, Elevations and Section |          |             |                     |
| Project Manager                              | -        | Project ID  | CLBR/SPA/280225/JT1 |
| Drawn By                                     | JCT      | Scale       | 1:100@A1            |
| Reviewed By                                  | -        | Drawing No. | PL200               |
| Date                                         | May 2025 |             | A                   |

This drawing is the property of T3 Design Studio Ltd and is not to be copied without consent.