




PROPOSED FRONT ELEVATION

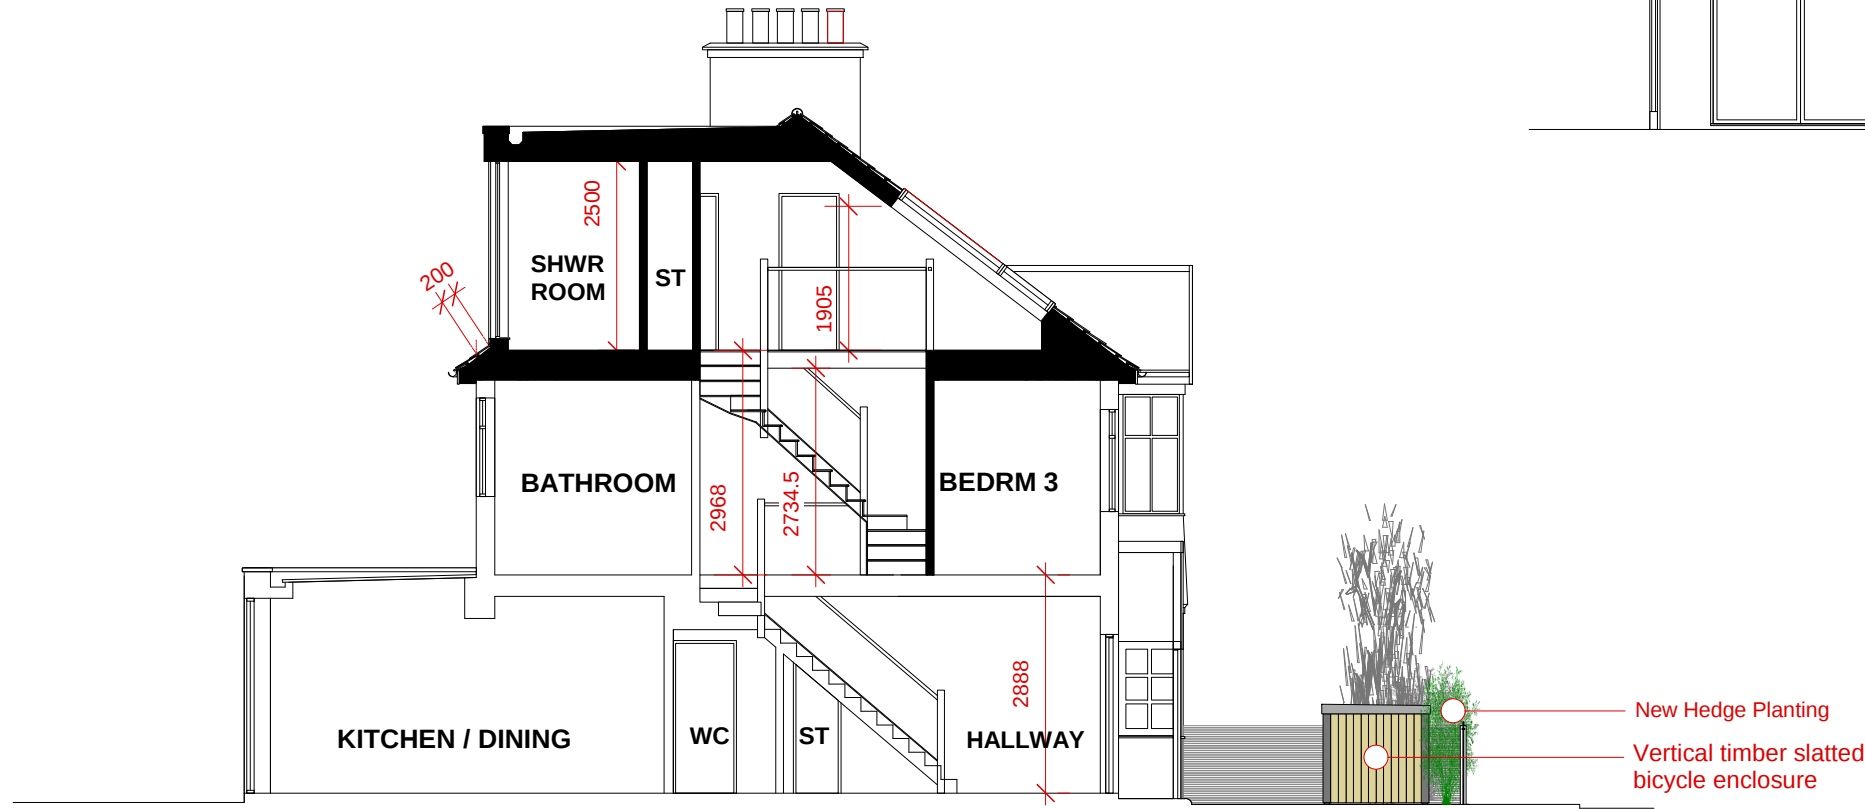


PROPOSED SECTION A-A




PROPOSED REAR ELEVATION



PROPOSED SIDE ELEVATION

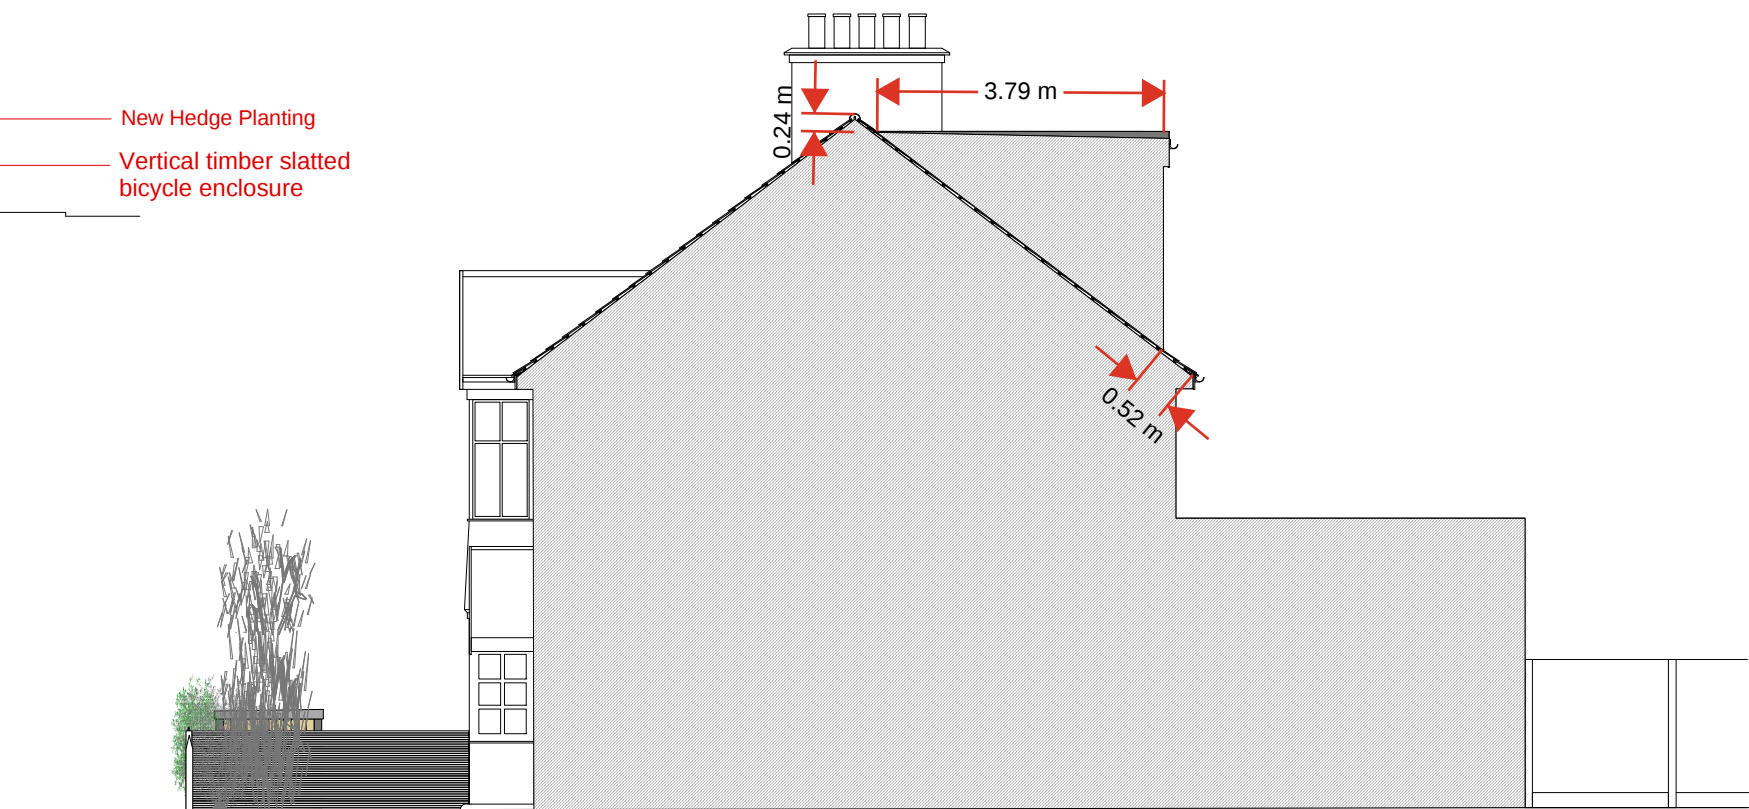


PROPOSED SIDE ELEVATION

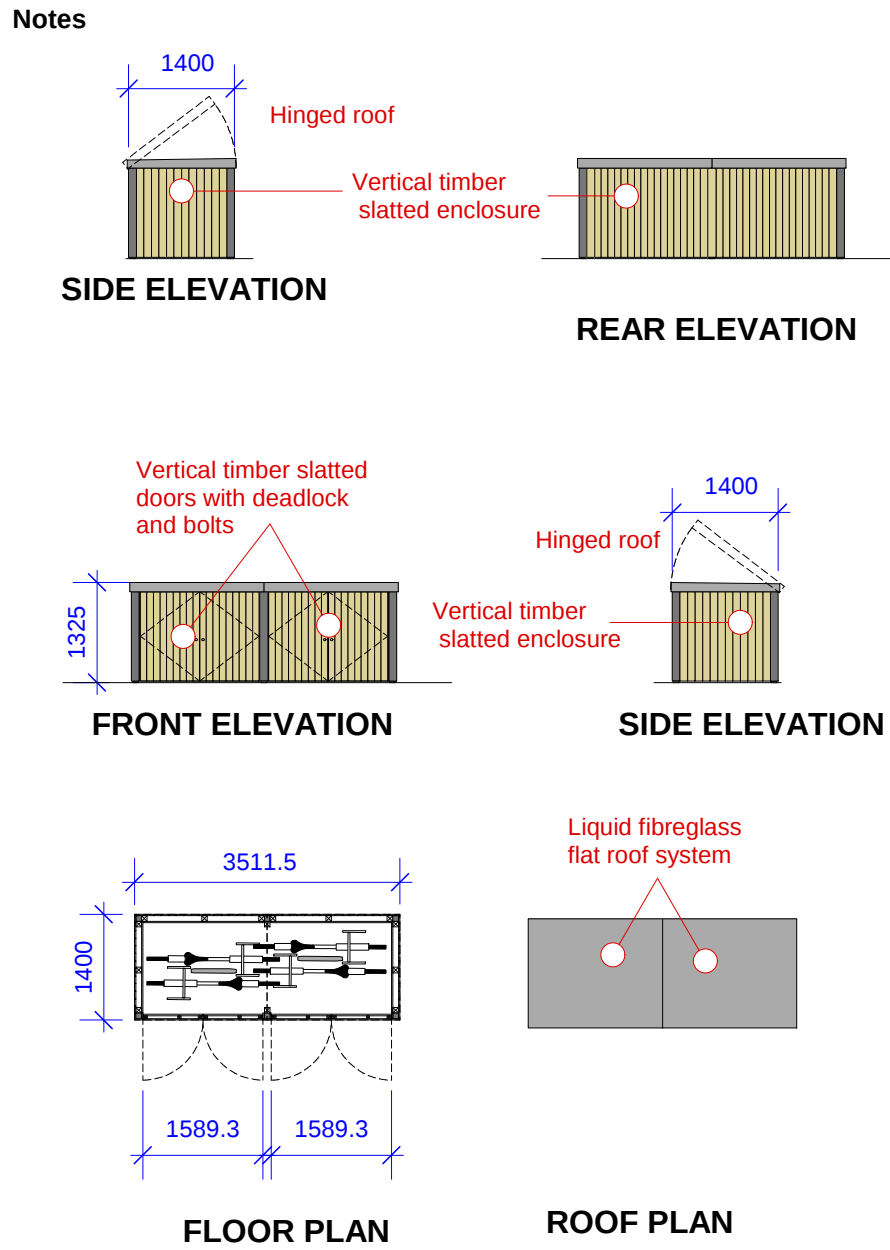


BICYCLE STORAGE

Scale Bar 1:100@A1

 


No.	Date	Revisions / Submissions	Initial
T3 Design Studio Ltd Mr. José C. Tagueng III (ARB) BA, Dip. Arch. 165 Hampton Road, Chingford, London E4 8NS, England U.K. Mob: 07830159805 E-mail: t3designstudiolttd@gmail.com			
Project Title 5 St Peters Avenue, Walthamstow, London E17 3PU Proposed Loft conversion and Associated Internal Alterations			
Drawing Title Proposed Floor Plans, Elevations and Section			
Project Manager	-	Project ID	CLBR/SPA/280225/JT1
Drawn By	JCT	Scale	1:100@A1
Reviewed By	-	Drawing No.	PL201
Date	May 2025		A


This drawing is the property of T3 Design Studio Ltd and is not to be copied without consent.

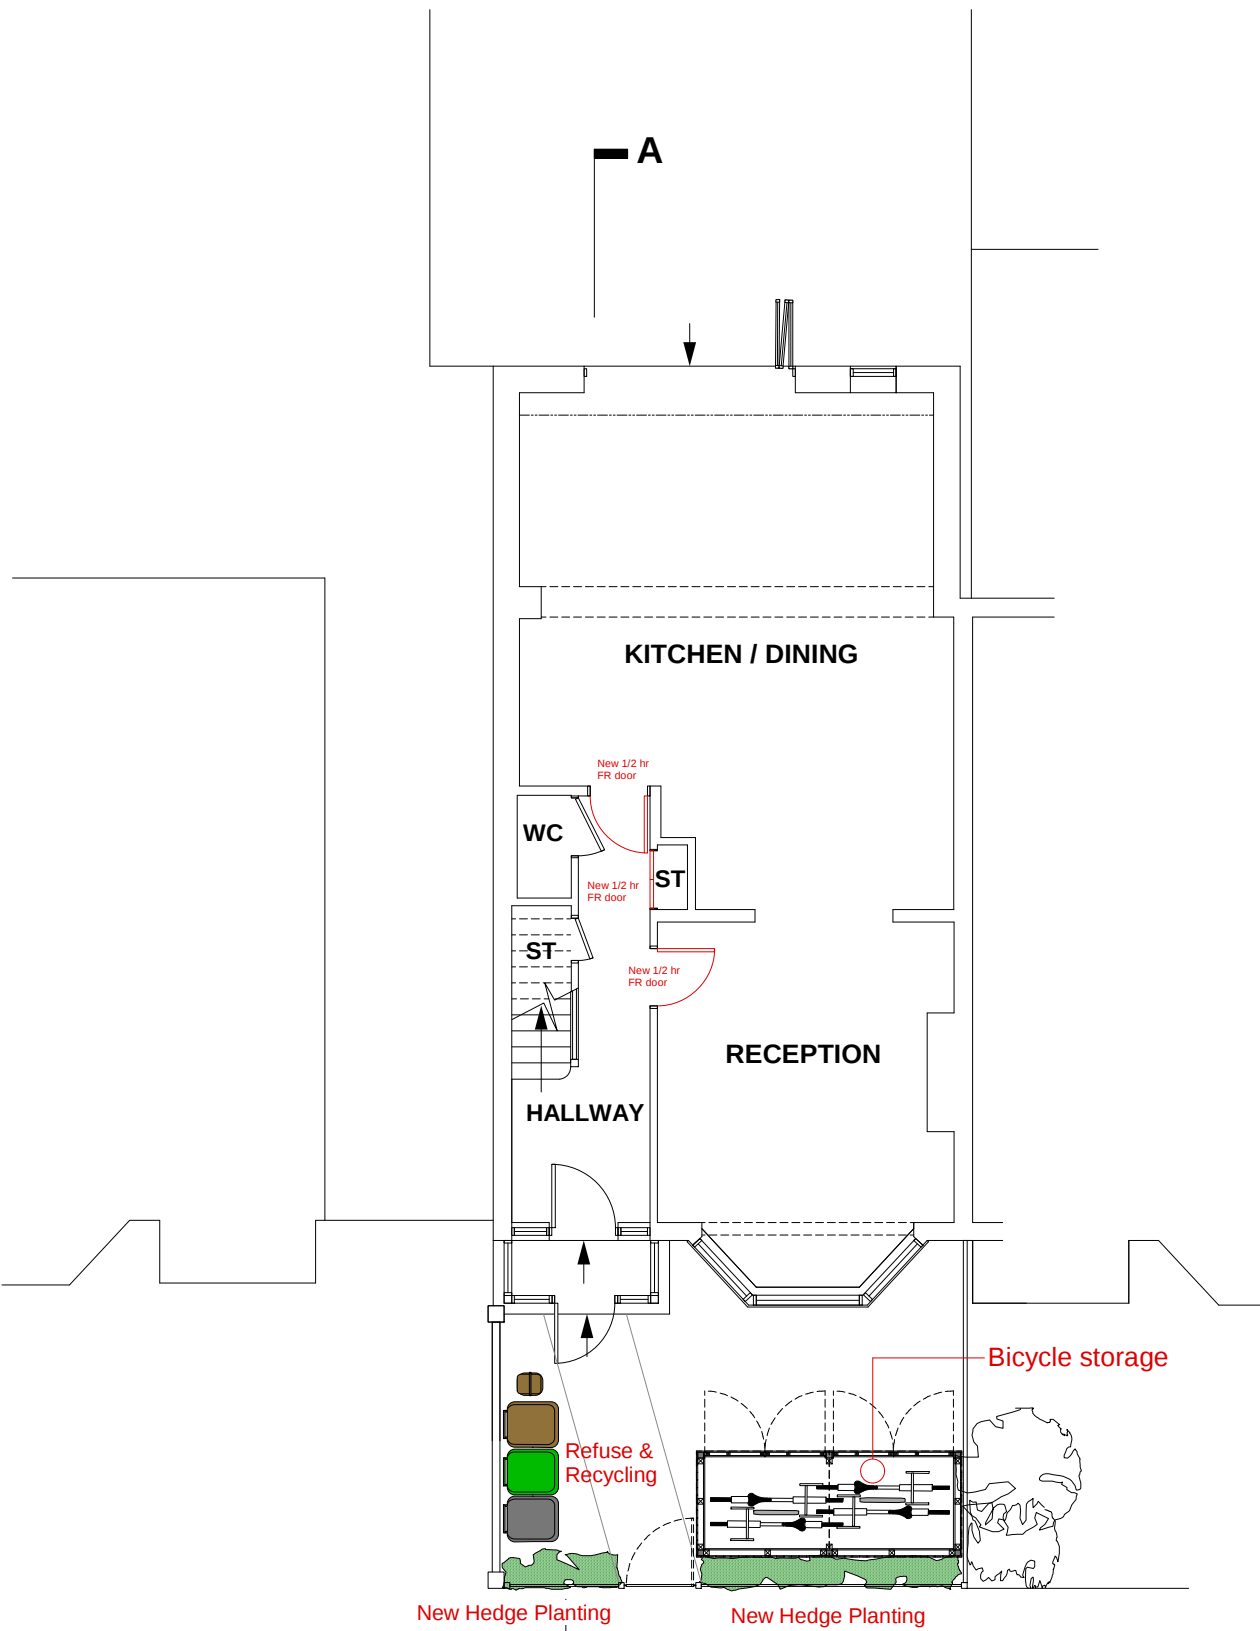


PROPOSED GROUND FLOOR PLAN

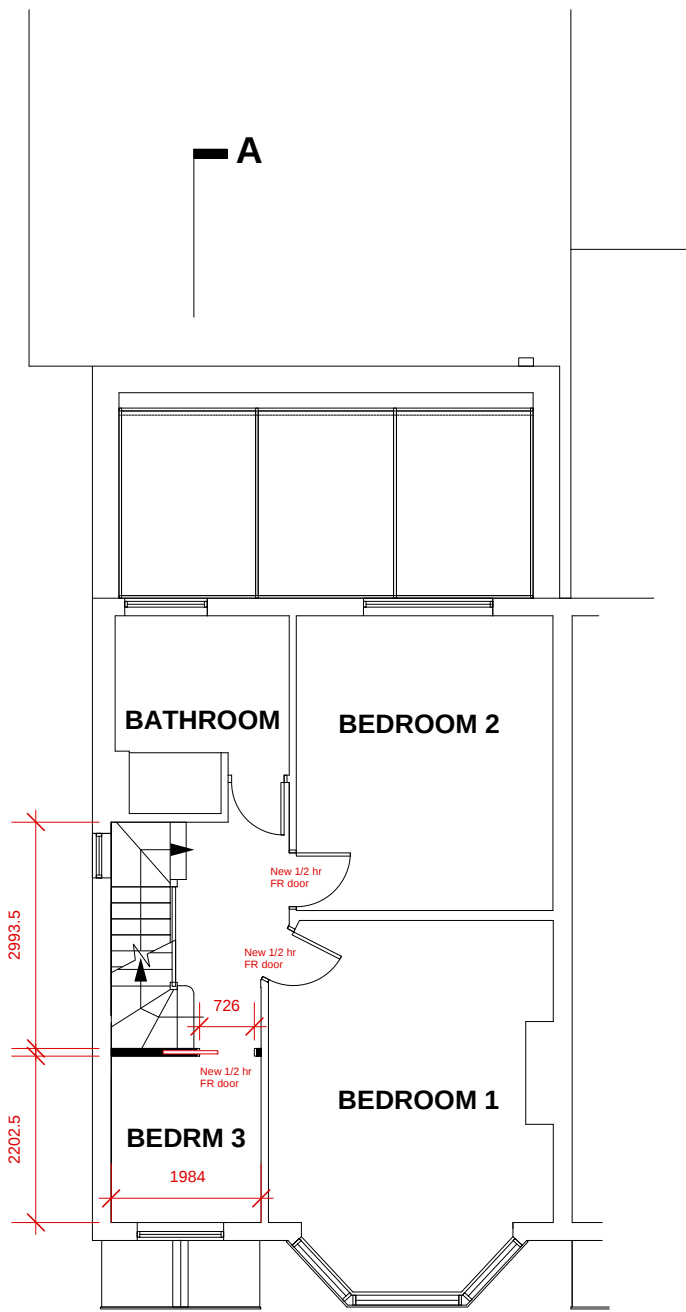

PROPOSED FIRST FLOOR PLAN

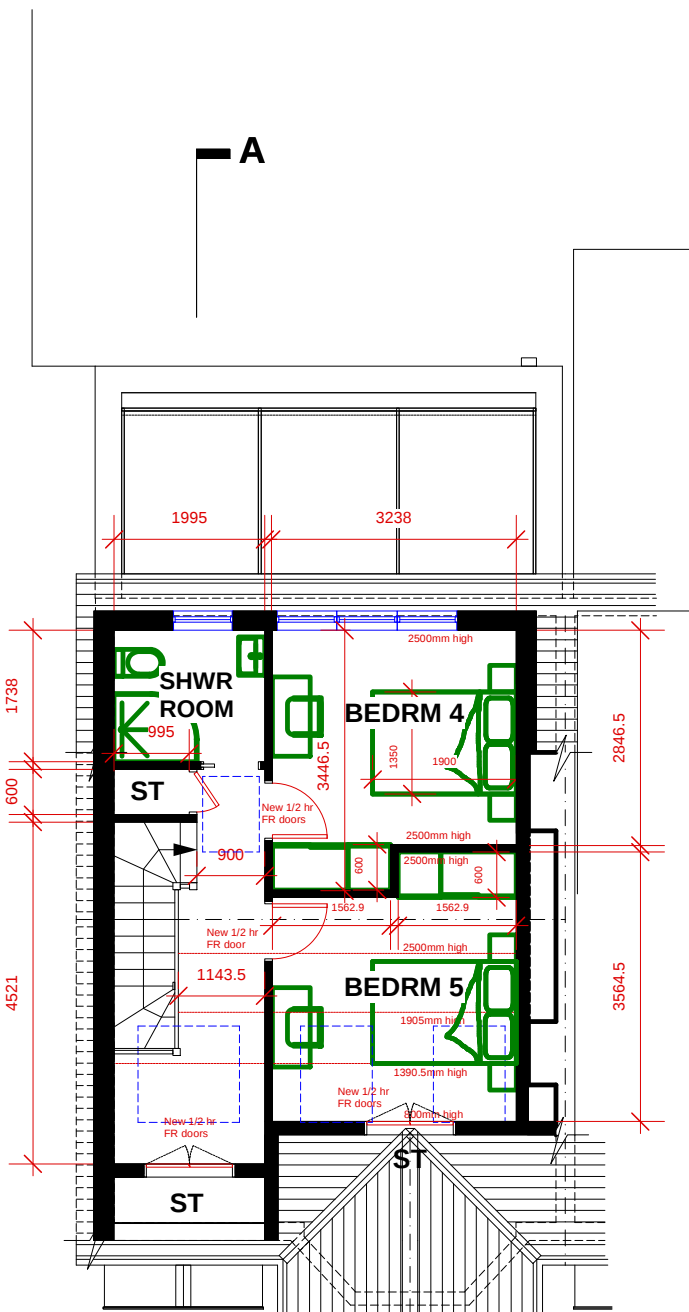

PROPOSED FLOOR PLAN

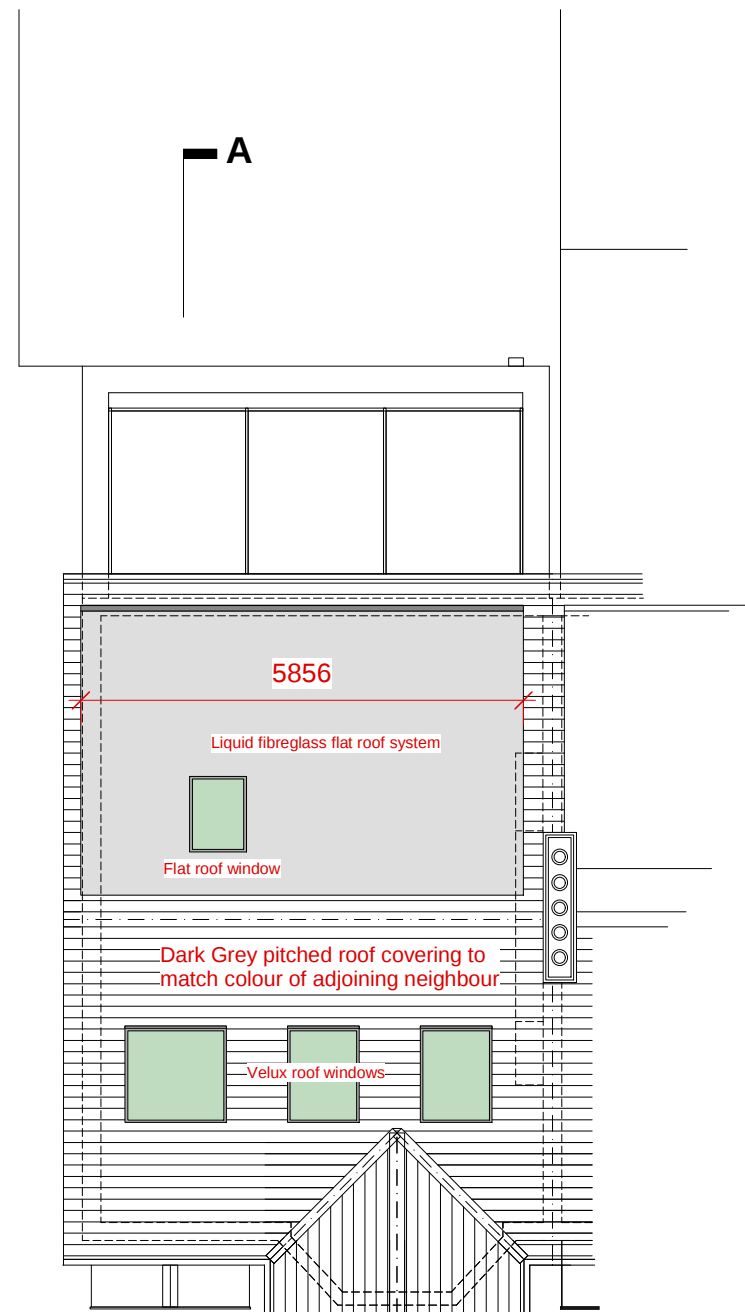

PROPOSED ROOF PLAN