
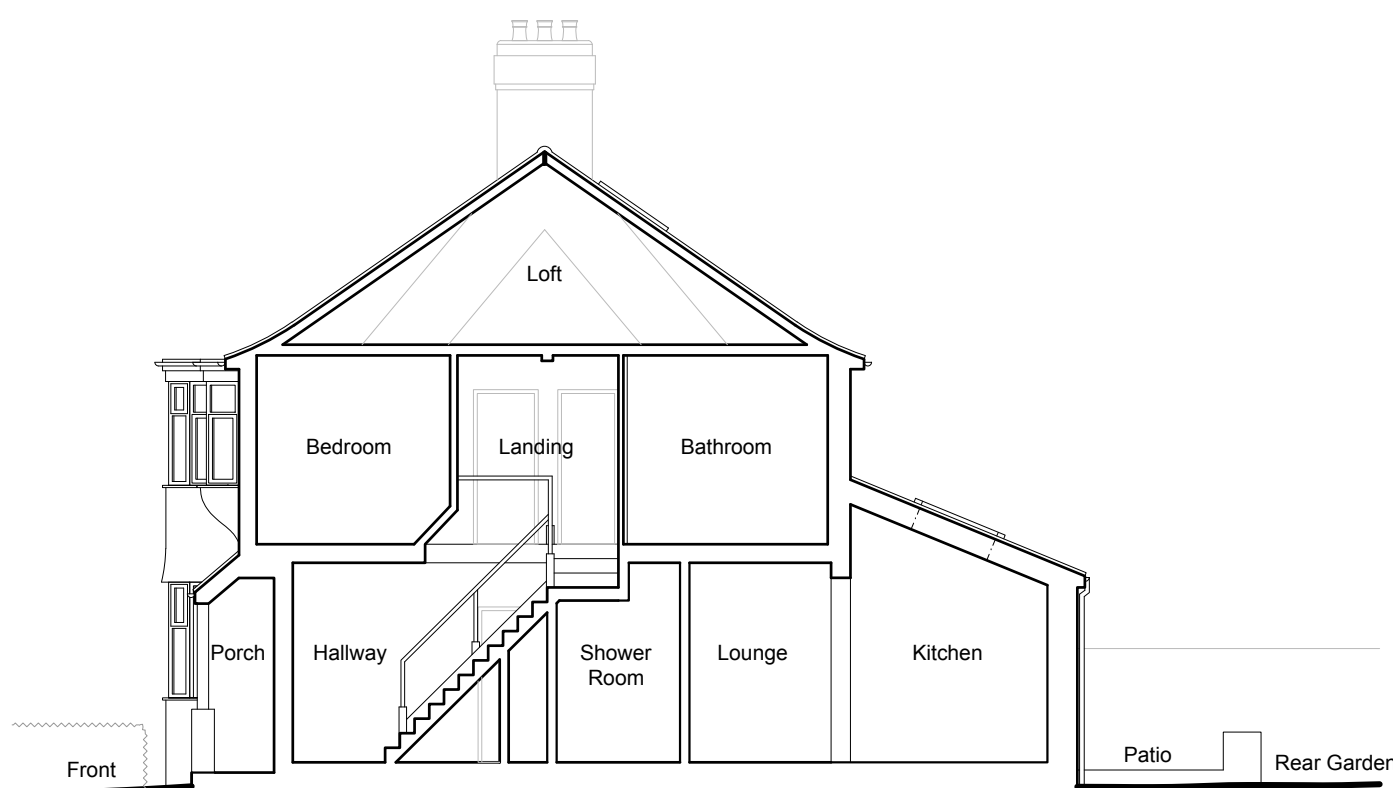
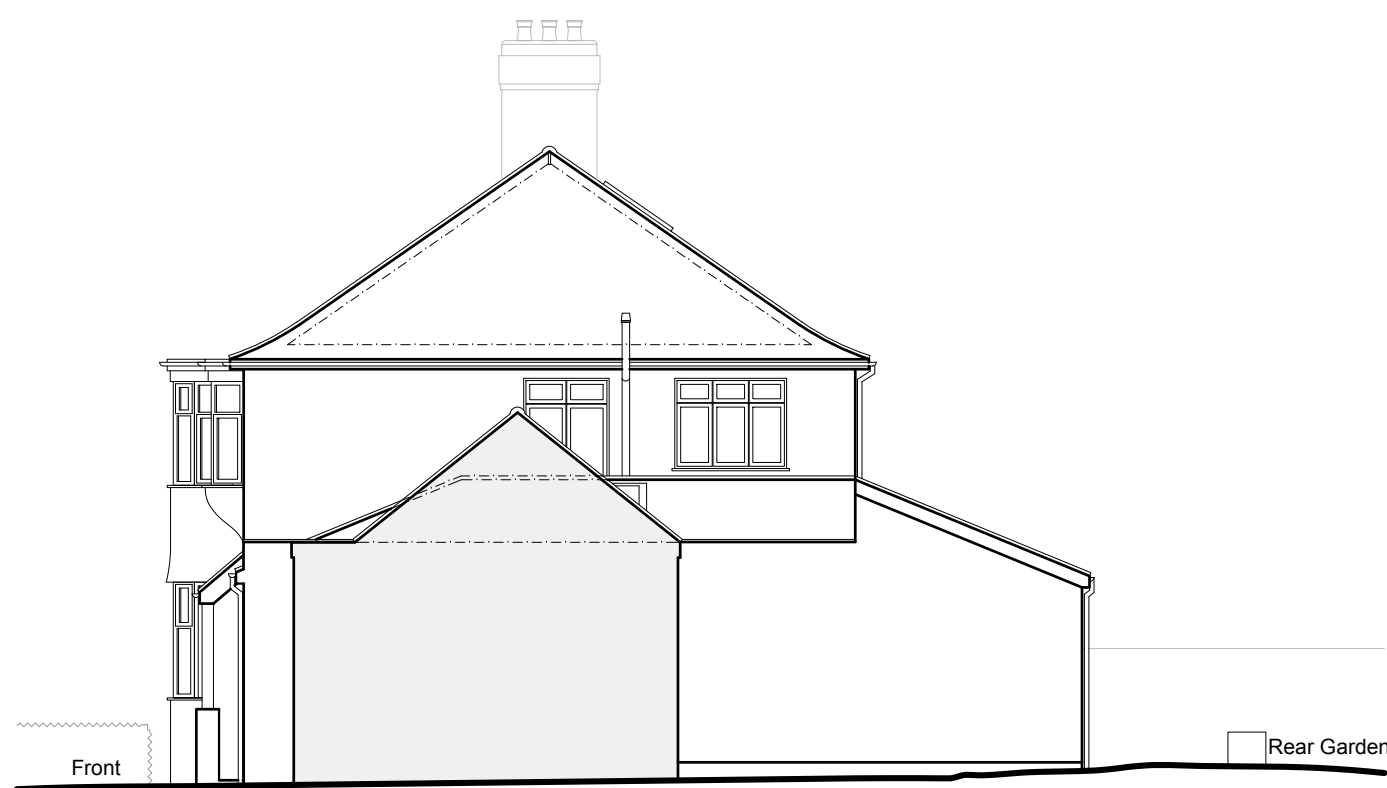
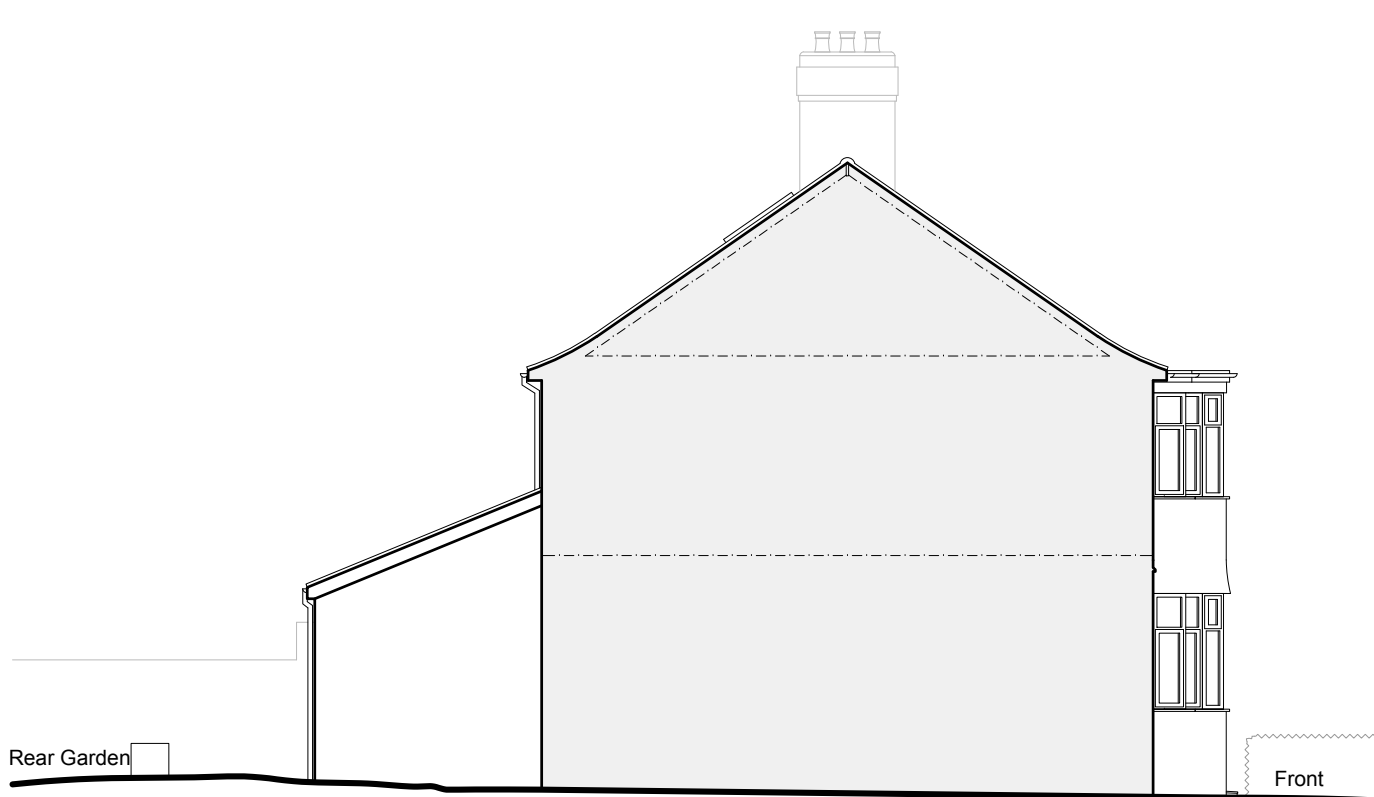
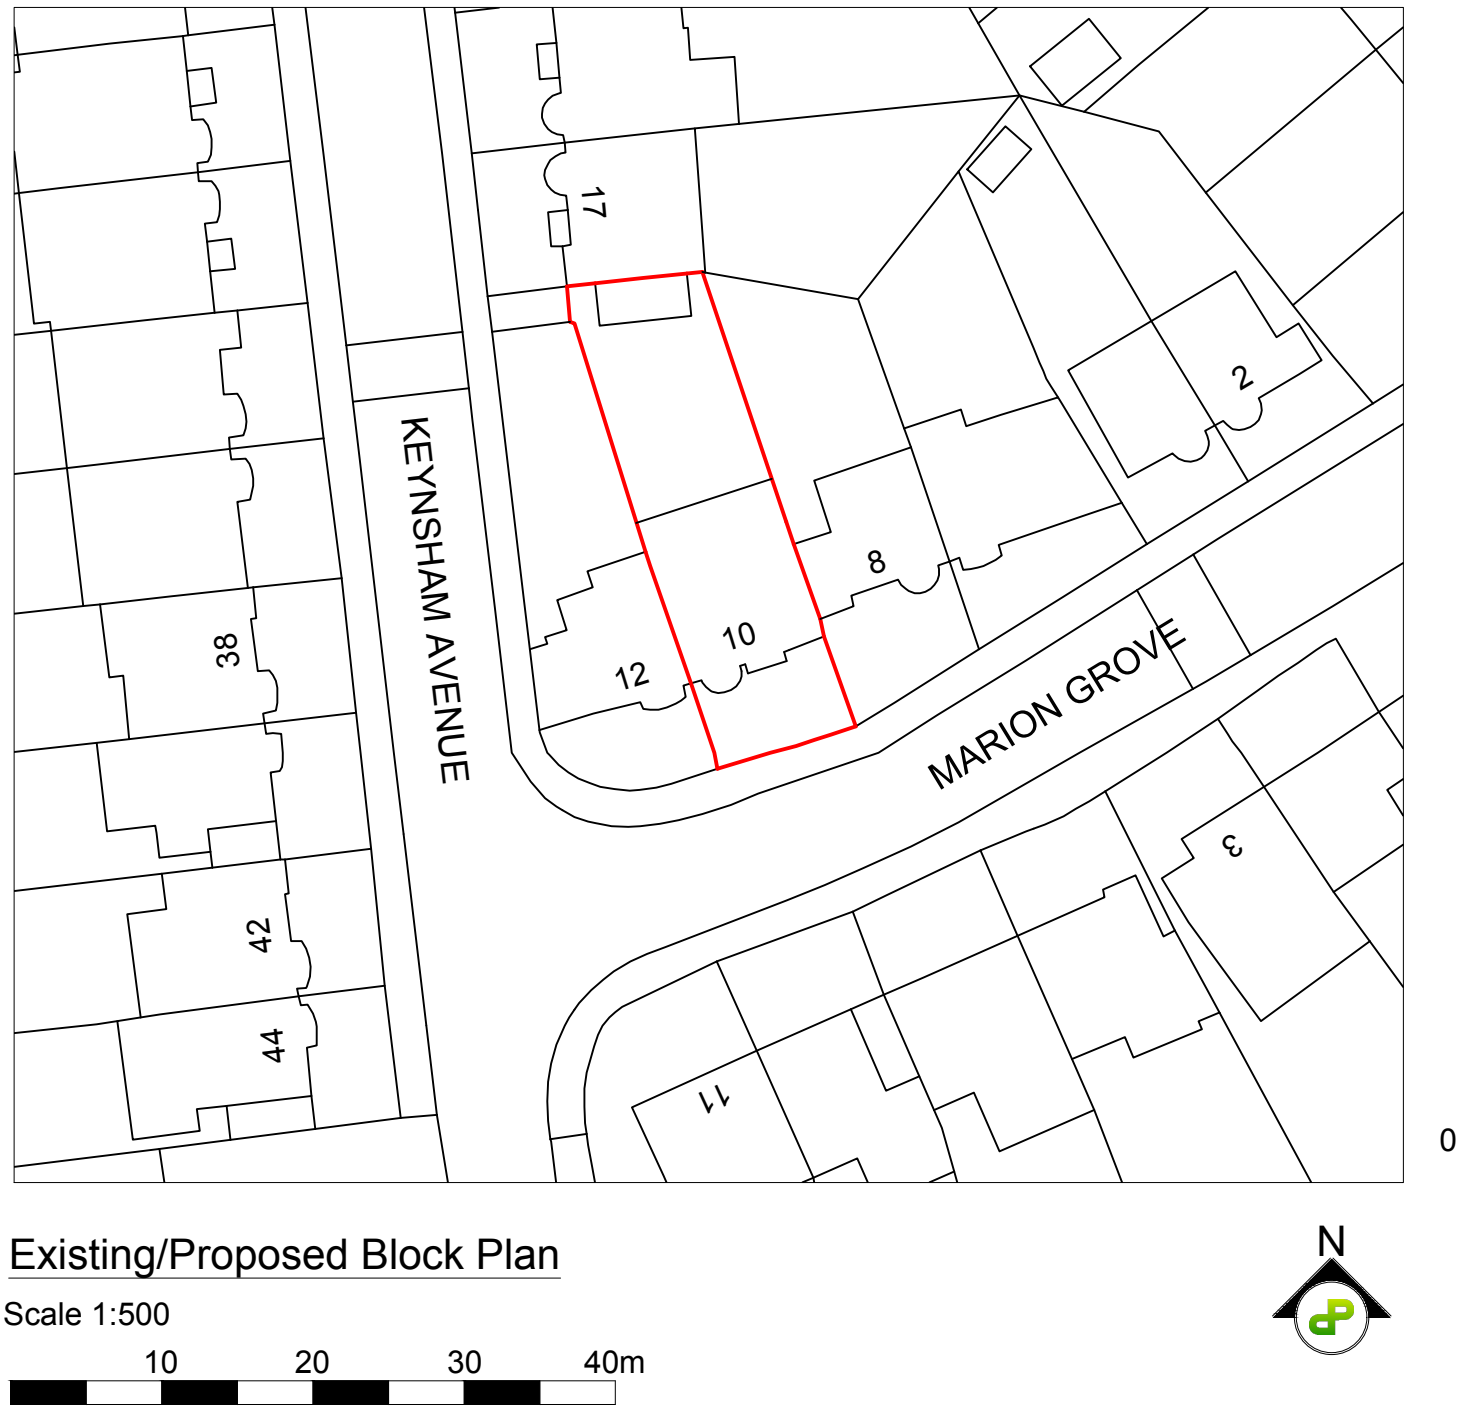
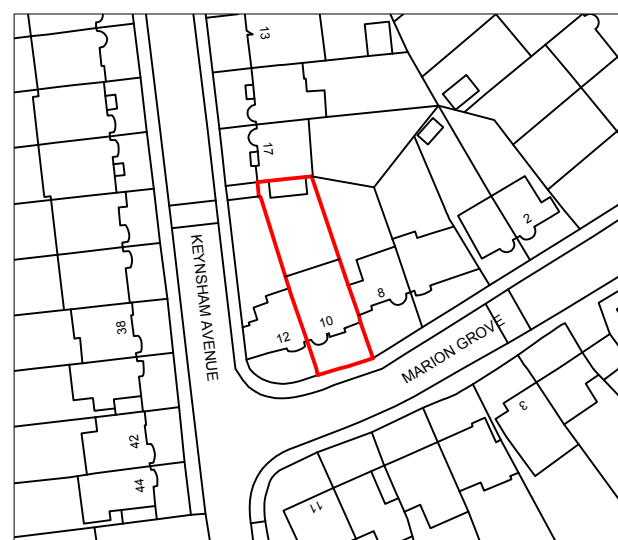
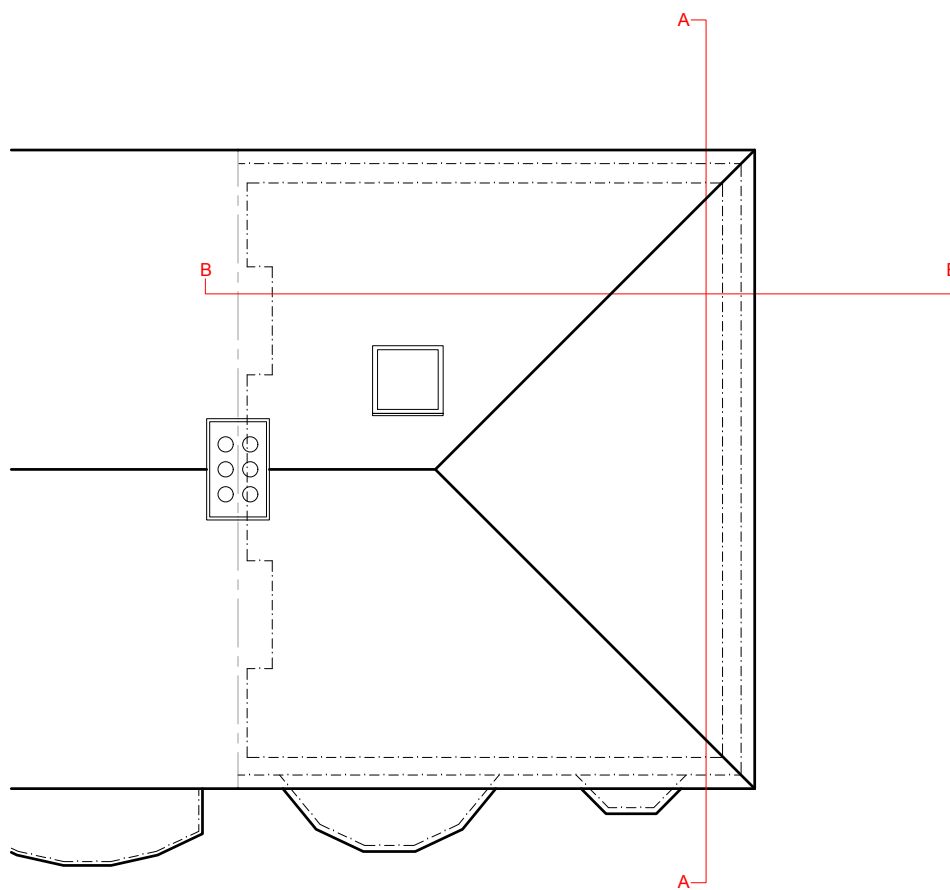
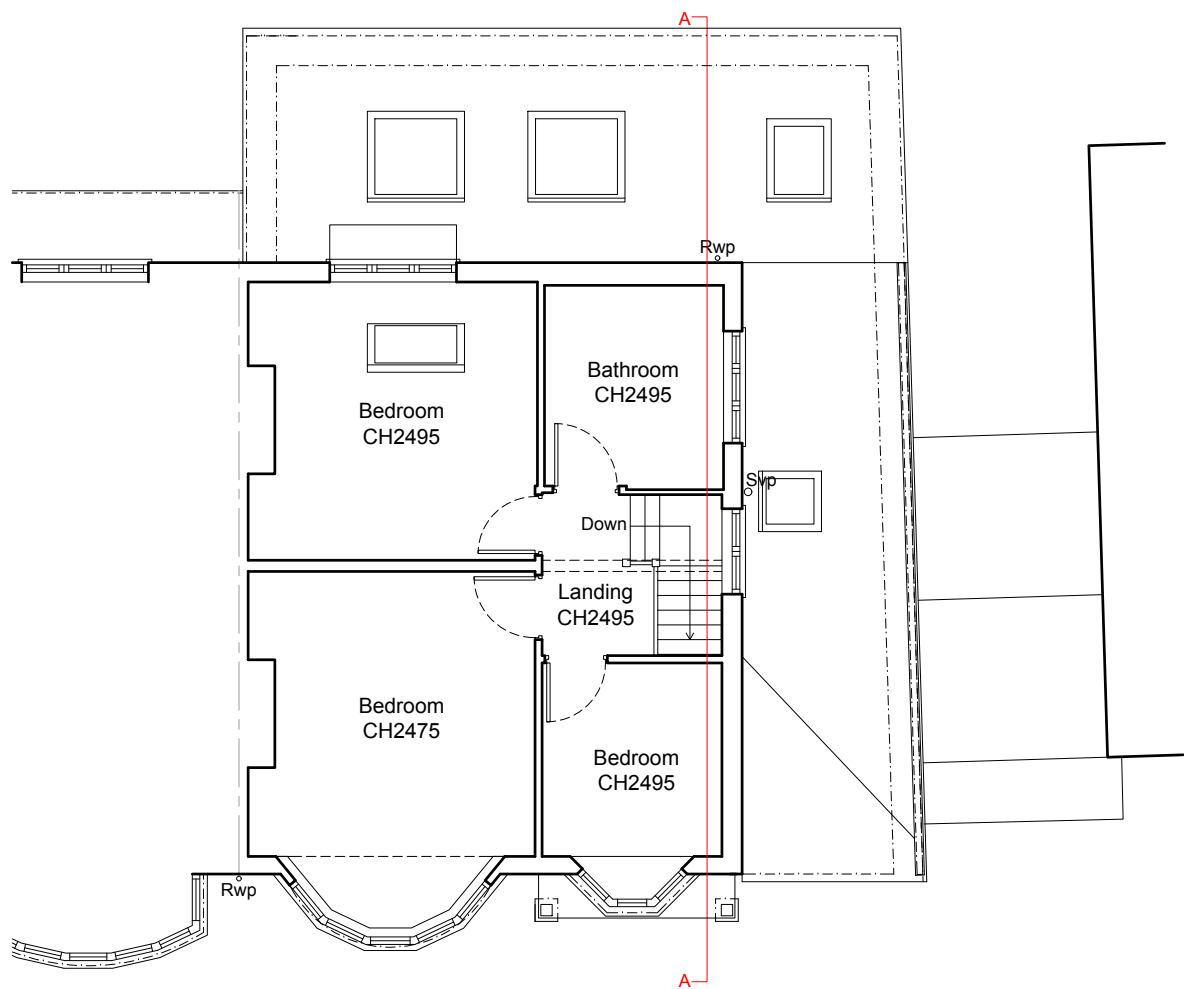


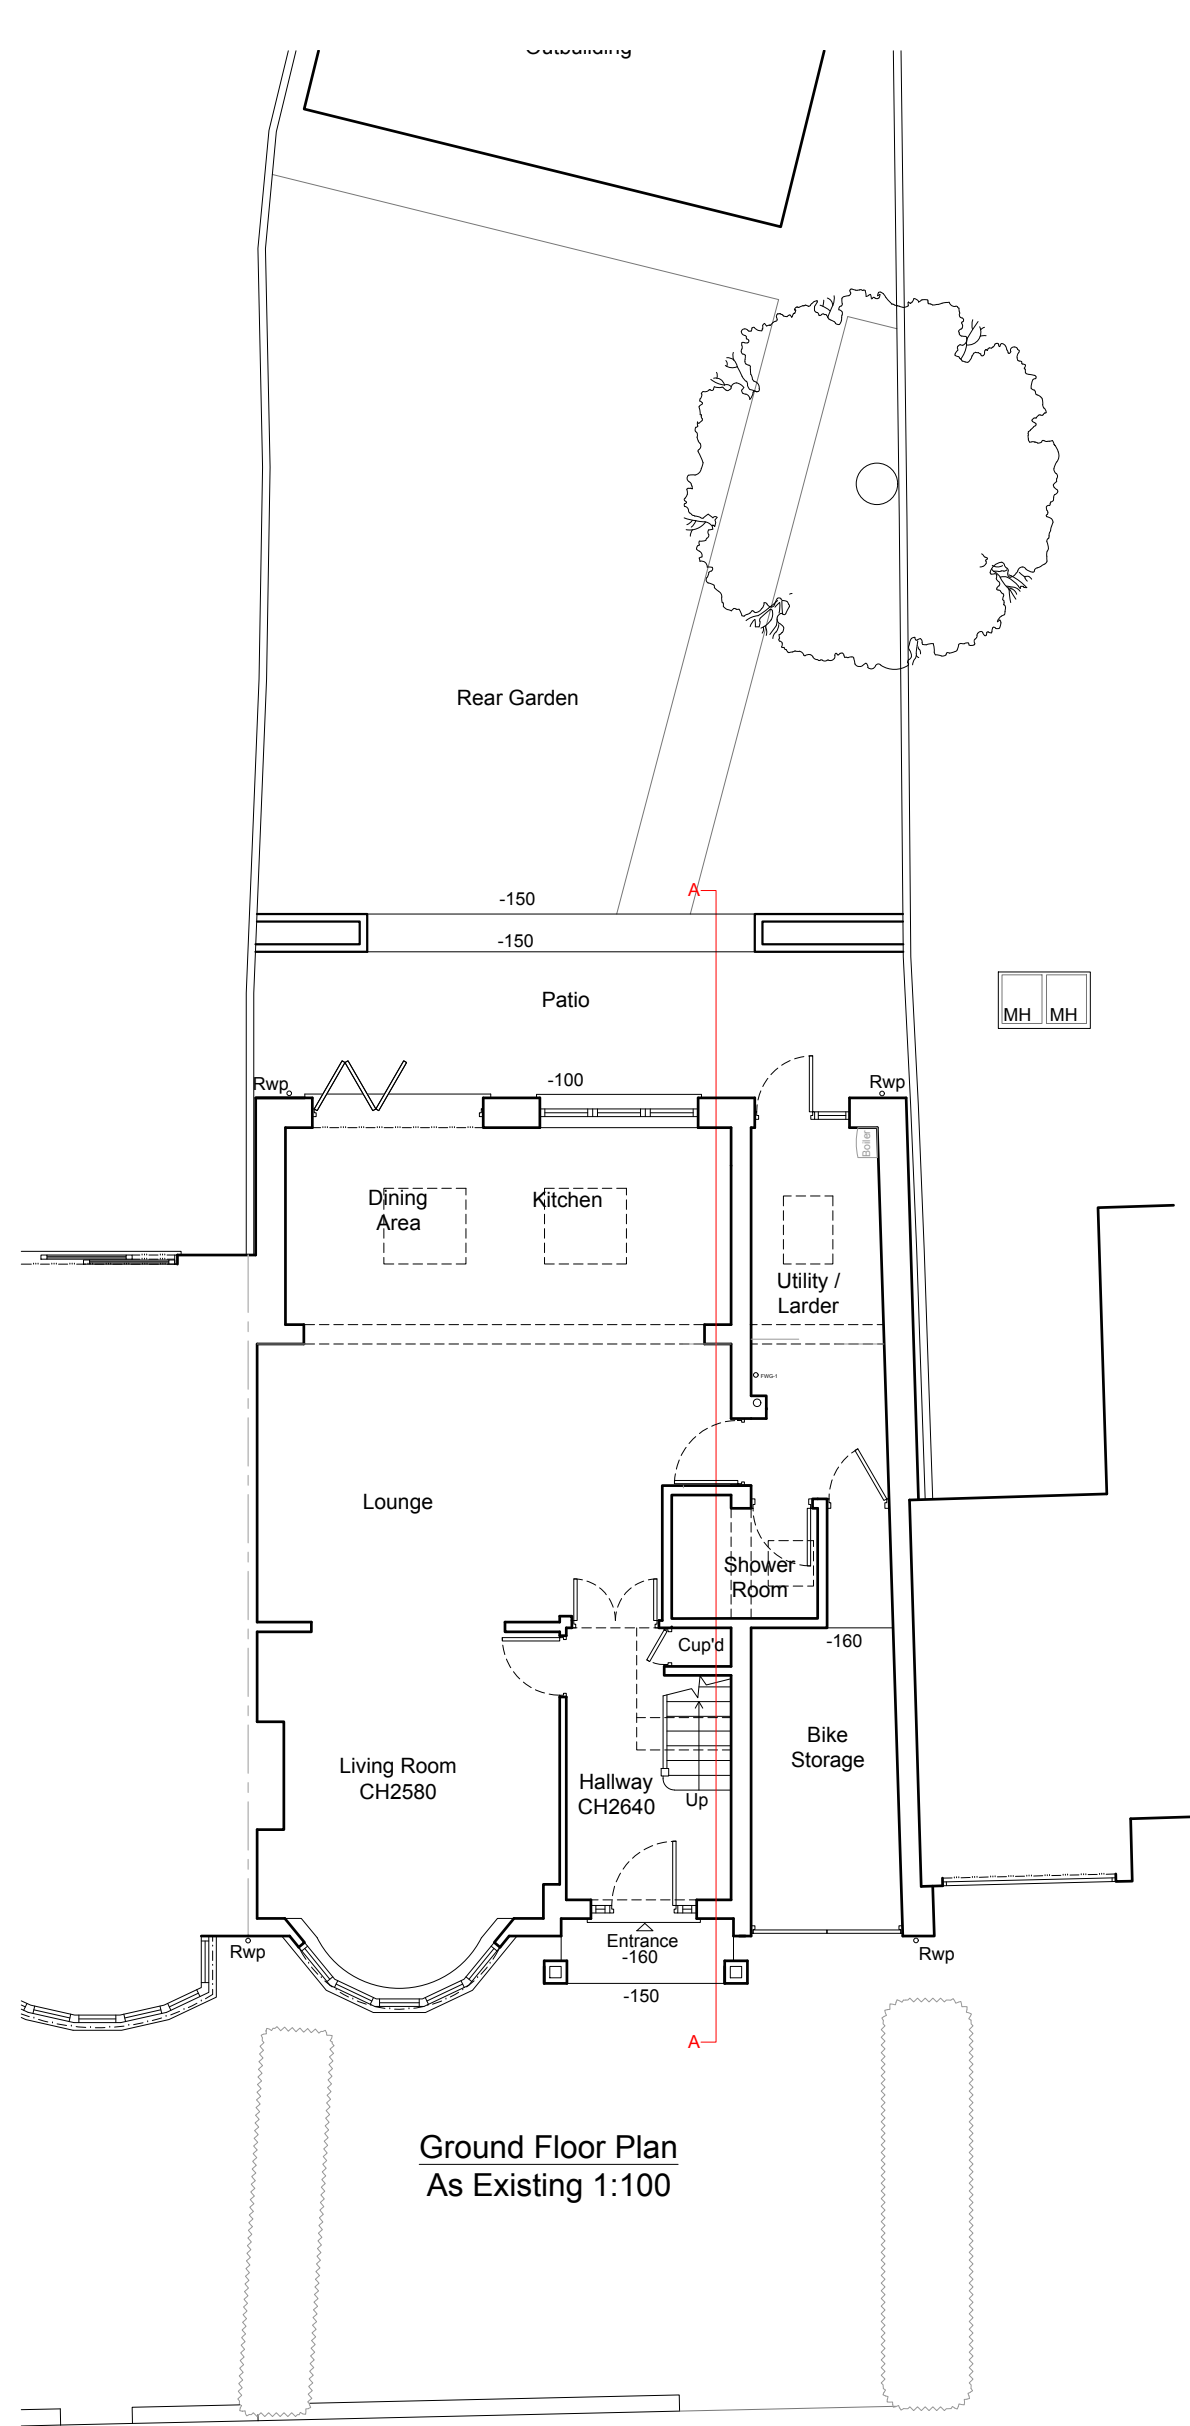

NOTES:

© COPYRIGHT - DETAILED PLANNING LTD

All dimension should be checked on site prior to works commencing. Variations in squariness, depth of plaster etc. must be checked for. Where new walls are shown as aligned with existing walls, physical removal of brickwork and / or plaster to establish the actual position of the wall being attached to must be checked.


Any discrepancies should be reported in writing immediately.

When printing off PDF's, check that the drawings are printed to correct paper size and scale.

Documents should be used as to the drawing status described

Property owner to ensure that all aspects of the "party wall etc., act 1996" are complied with prior to any works commencing on site.

Client to be aware of CDM duties and appoint/act as appropriate.

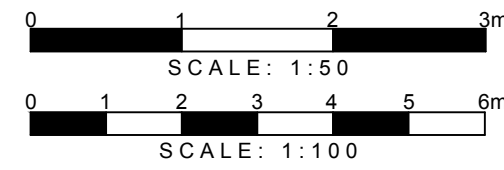

DETAILED PLANNING

GREENSIDE HOUSE
50 STATION ROAD
LONDON, N22 7DD

T 0208 1500 494
E INFO@DETAILED-PLANNING.CO.UK
WWW.DETAILED-PLANNING.CO.UK

SITE

10 Marion Grove, IG8 9TA, London

DRAWING TITLE

Location Plan, Block Plan, Existing and Proposed Drawings


DRAWINGS STATUS

Planning


SCALE DATE DRAWN CHECKED

As Noted @ A1 June 2025 LM/FR/D.C. P.C.E.E


DRAWING NO. 2381KHLJH2 SH1 REVISION A

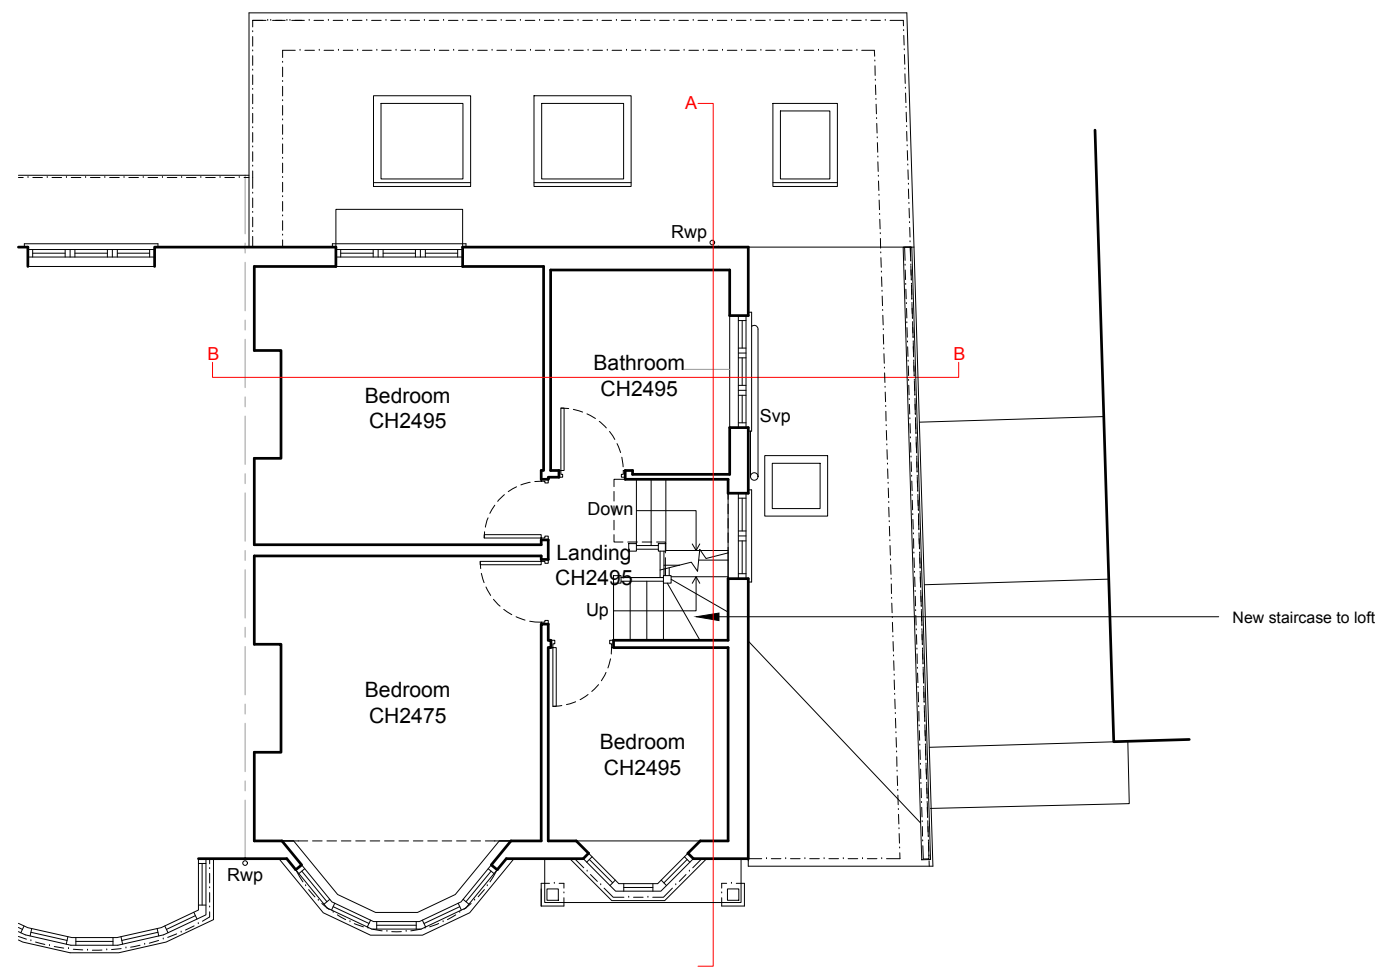


First Floor Plan
As Proposed 1:100

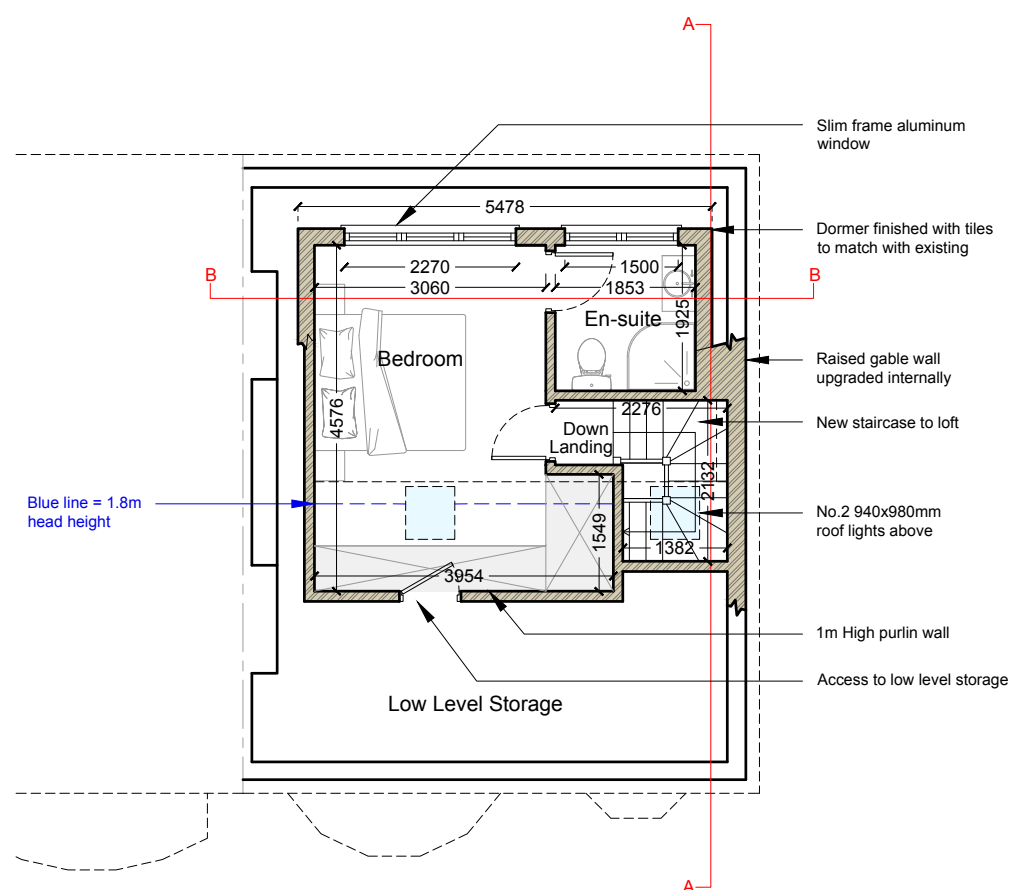


Loft Plan
As Proposed 1:100

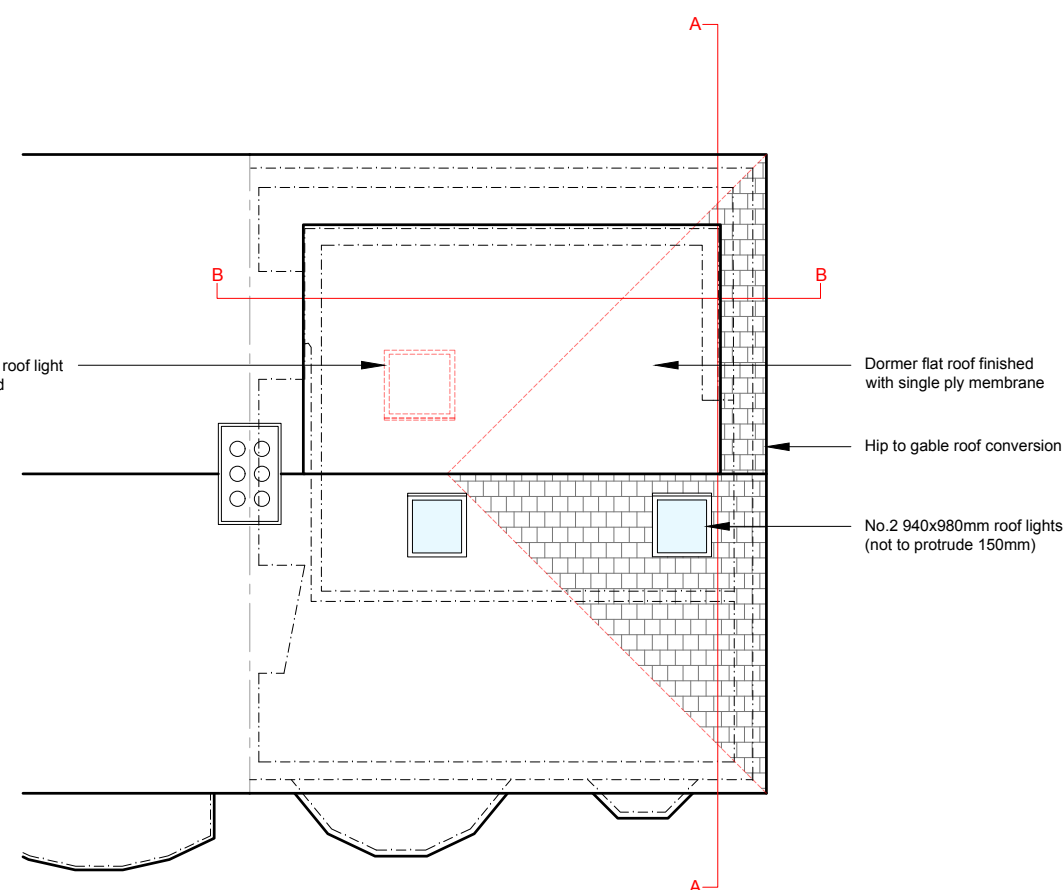


Roof Plan
As Proposed 1:100

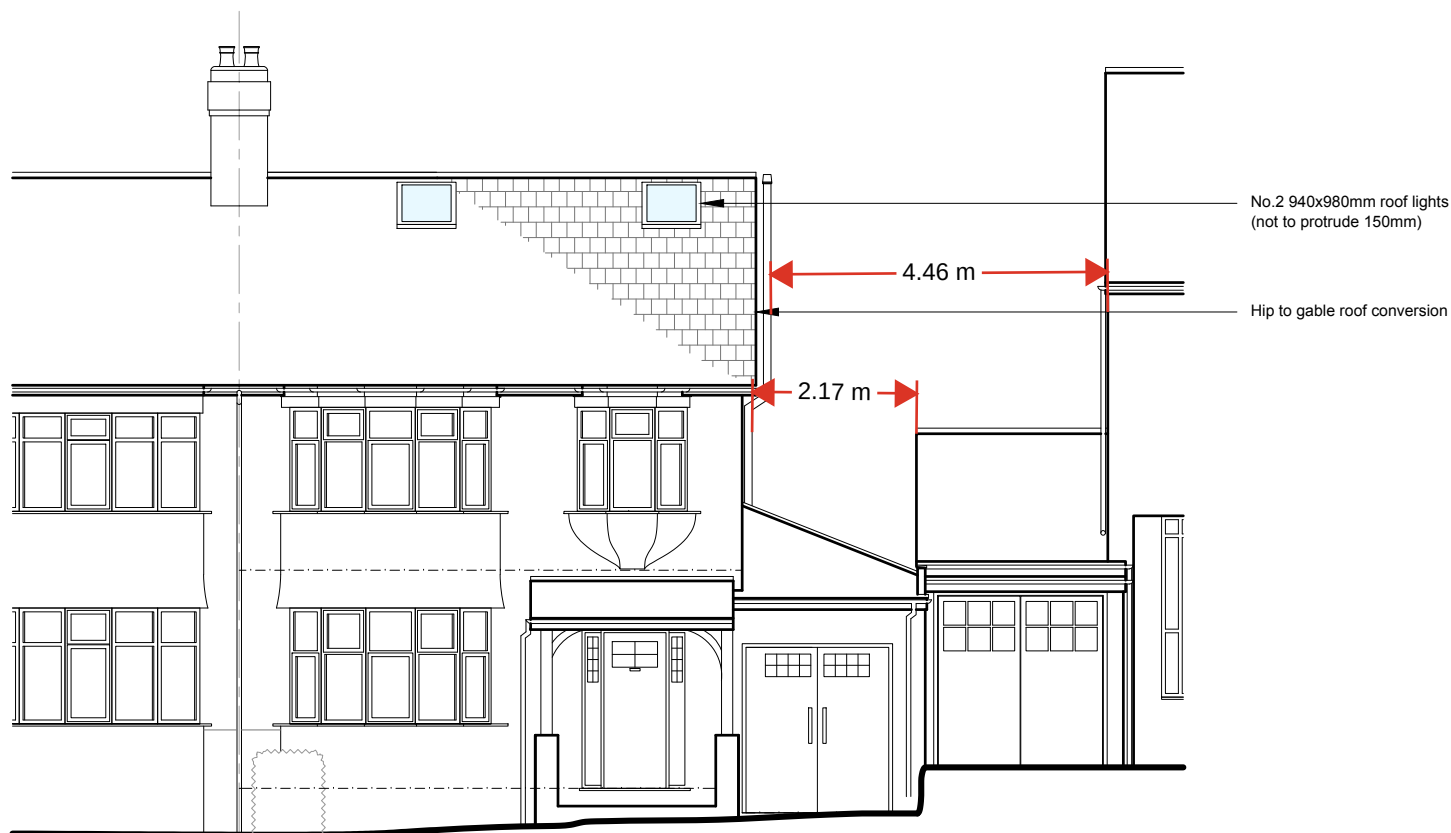


Front Elevation
As Proposed 1:100

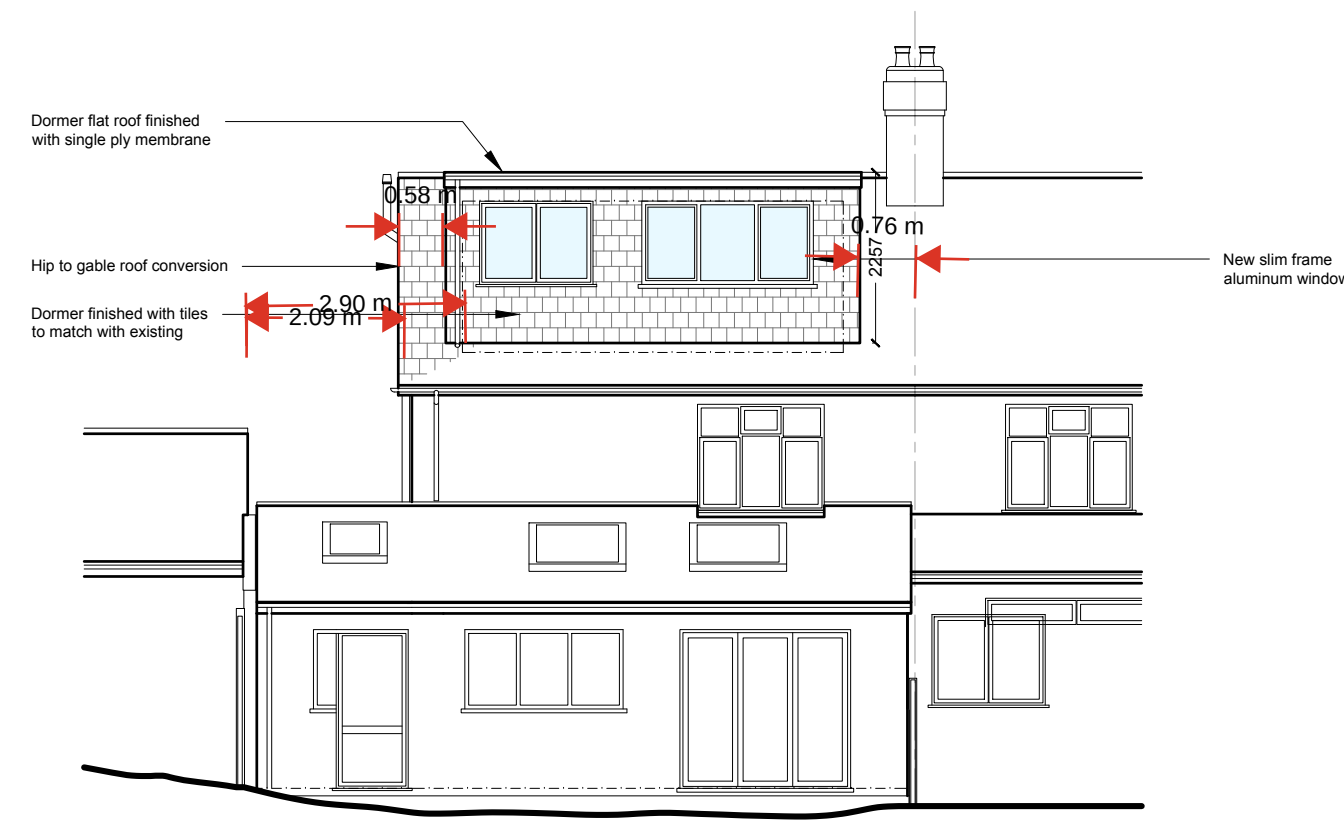


Rear Elevation
As Proposed 1:100

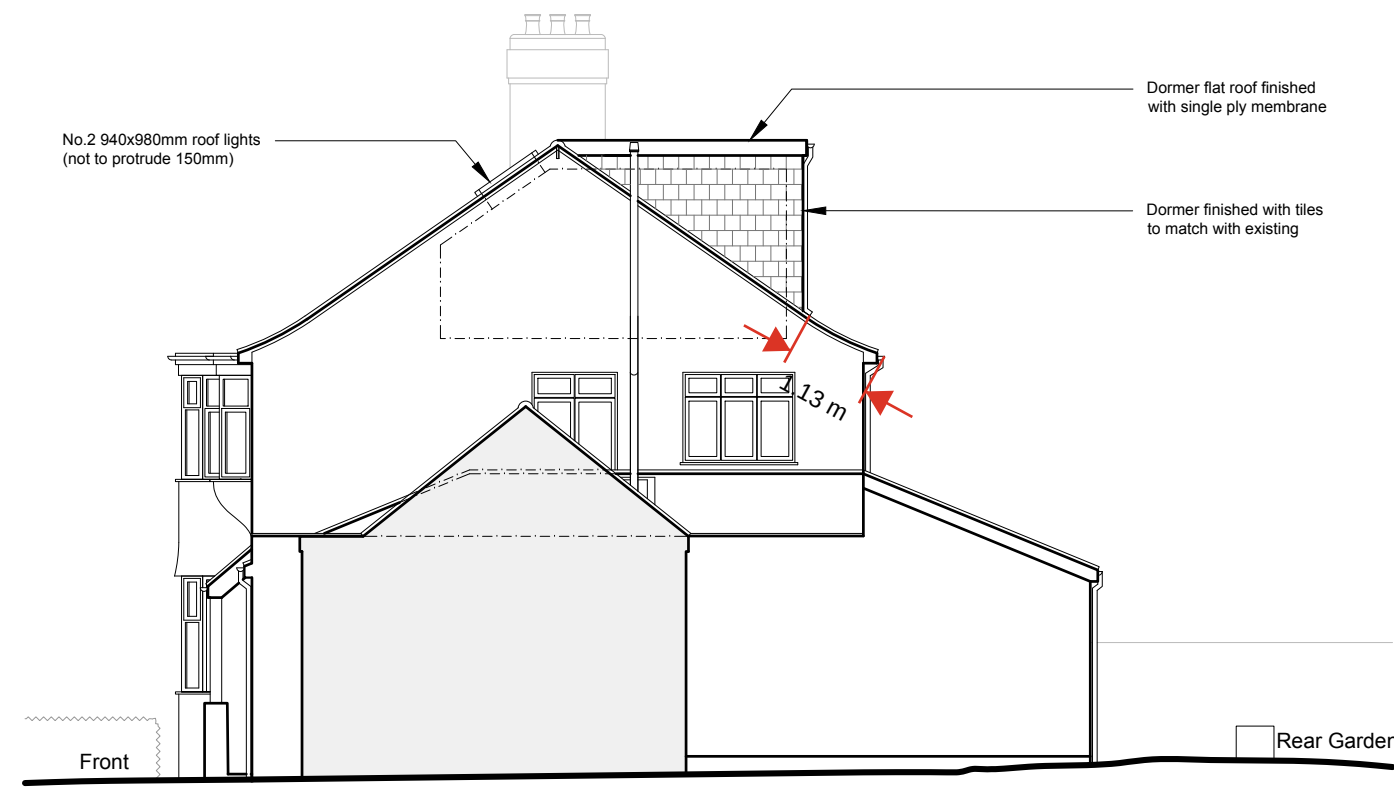


Side Elevation
As Proposed 1:100

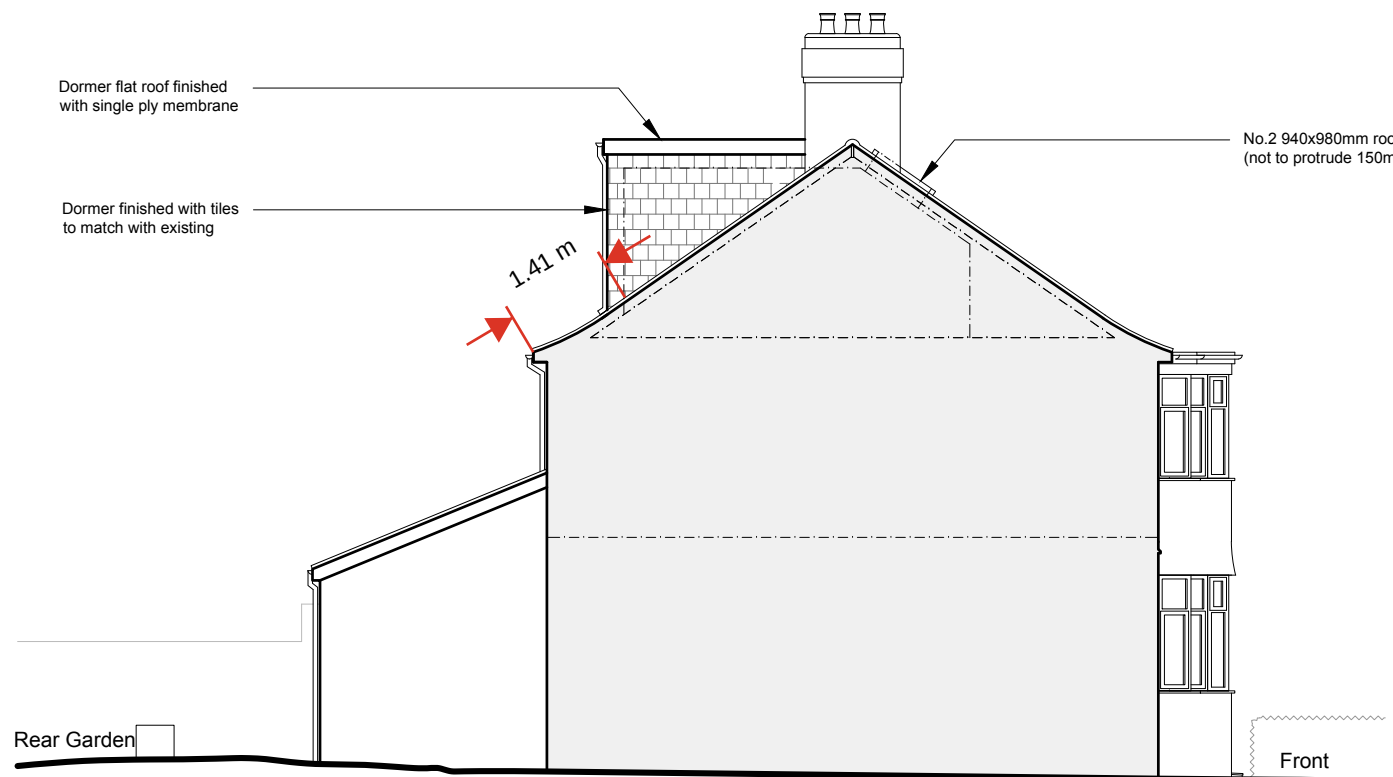

Side Elevation
As Proposed 1:100

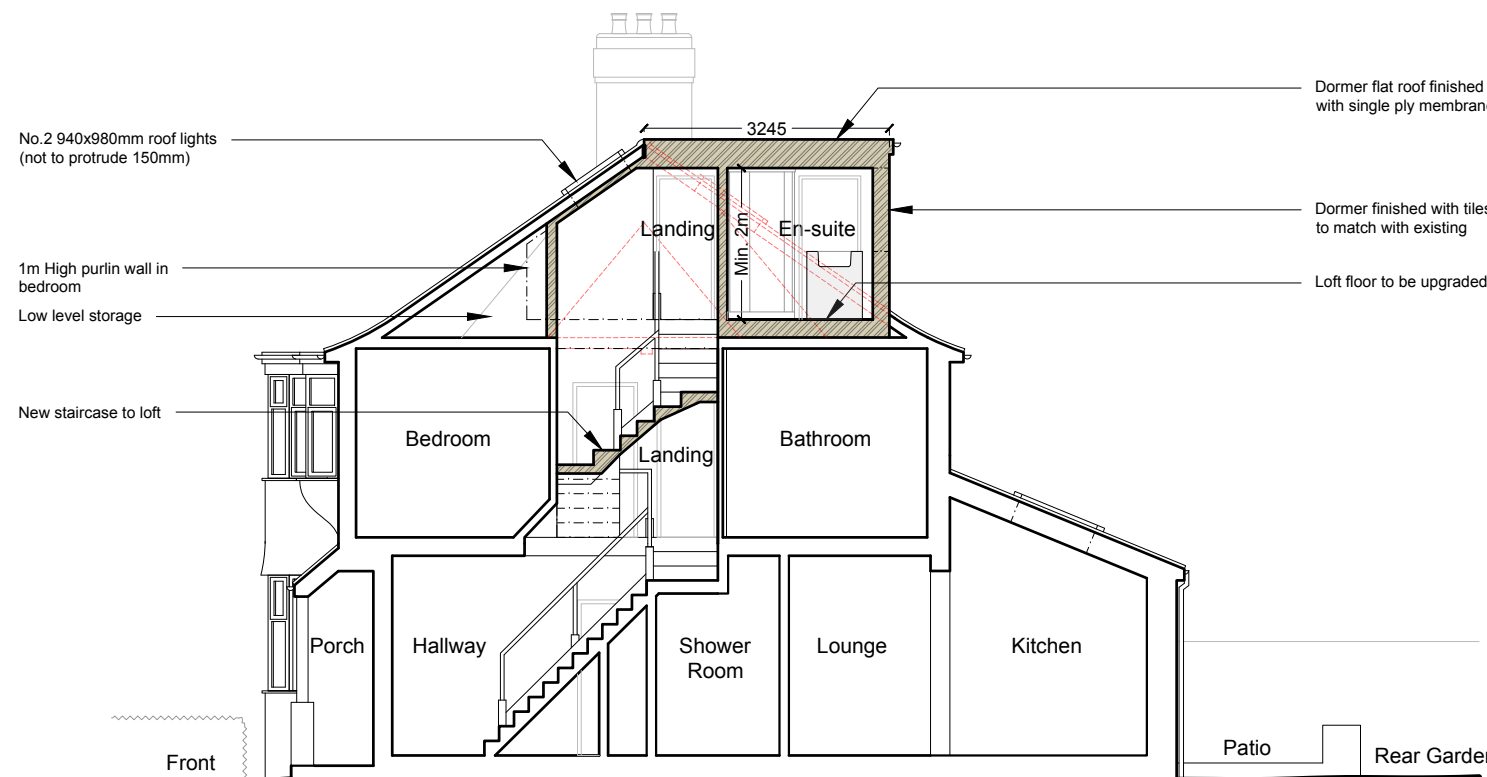

Section A-A
As Proposed 1:100

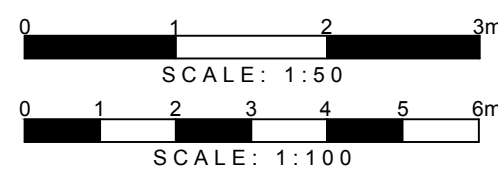

DETAILED PLANNING

GREENSIDE HOUSE
50 STATION ROAD
LONDON, N22 7DD

T 0208 1500 494
E INFO@DETAILED-PLANNING.CO.UK
WWW.DETAILED-PLANNING.CO.UK

SITE
10 Marlon Grove, IG8 9TA, London

DRAWING TITLE

Proposed Drawings

DRAWINGS STATUS

Planning

SCALE DATE DRAWN CHECKED

As Noted @ A1 June 2025 LM/FR/DC P.C.E.E

DRAWING NO. REVISION

2361KHLH2 SH2 A